


SITE PLAN
1/8" = 1'-0"

HIP Architects
202 10110 107 Street
Edmonton AB
T5J 1J4
P 780 424 9010
F 780 428 1959
E hip@hiparchitects.com

David Murray Architect
P 780 439 6335
F 780 435 0428


Project
Hull Block
Restoration
10601 - 96 Street
Edmonton, Alberta

Scale 1/8"=1'-0"
Drawn By DM
A1.1G
October 13, 2003

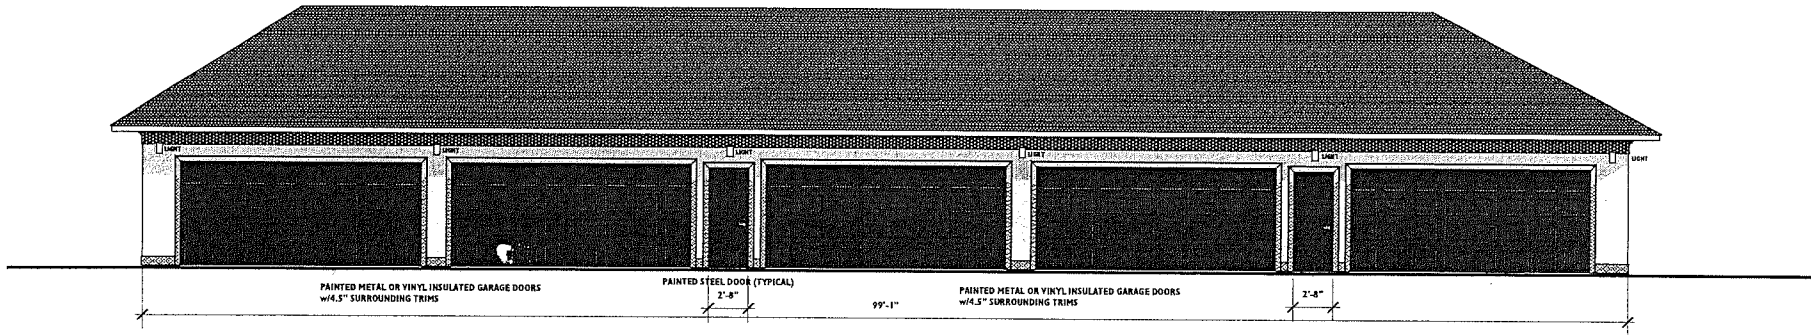


WEST ELEVATION

1/8"=1'-0"

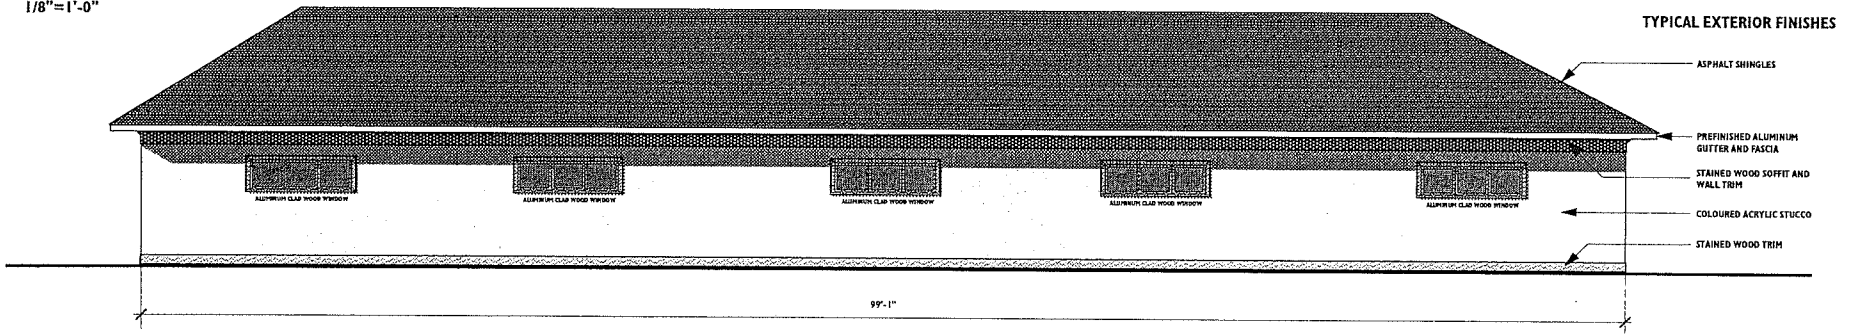


EAST ELEVATION

1/8"=1'-0"

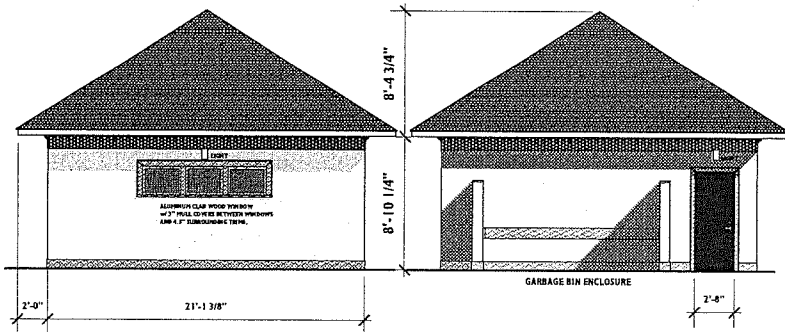


SOUTH ELEVATION

1/8"=1'-0"

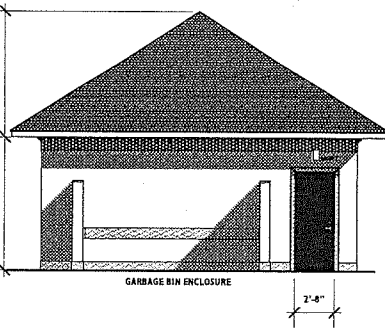

NORTH ELEVATION

1/8"=1'-0"

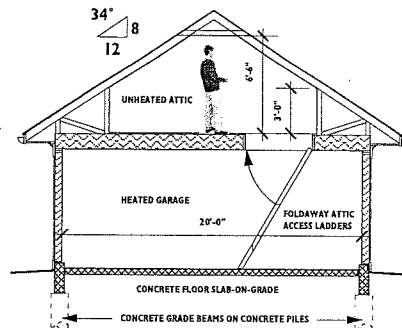

SECTION THROUGH GARAGES

1/8"=1'-0"

GARAGE ELEVATIONS

1/8"=1'-0"


HIP Architects
 202 10110 107 Street
 Edmonton AB
 TSJ 134
 P 780 424 9010
 F 780 428 1959
 E hip@hiparchitects.com

David Murray Architect
 P 780 439 6335
 F 780 435 0429

Project
 Hull Block
 Restoration
 10601 - 96 Street
 Edmonton, Alberta

Scale 1/8"=1'-0"
Drawn By DM
A3.1G
 October 13, 2003

APPENDIX III
SITE PLAN

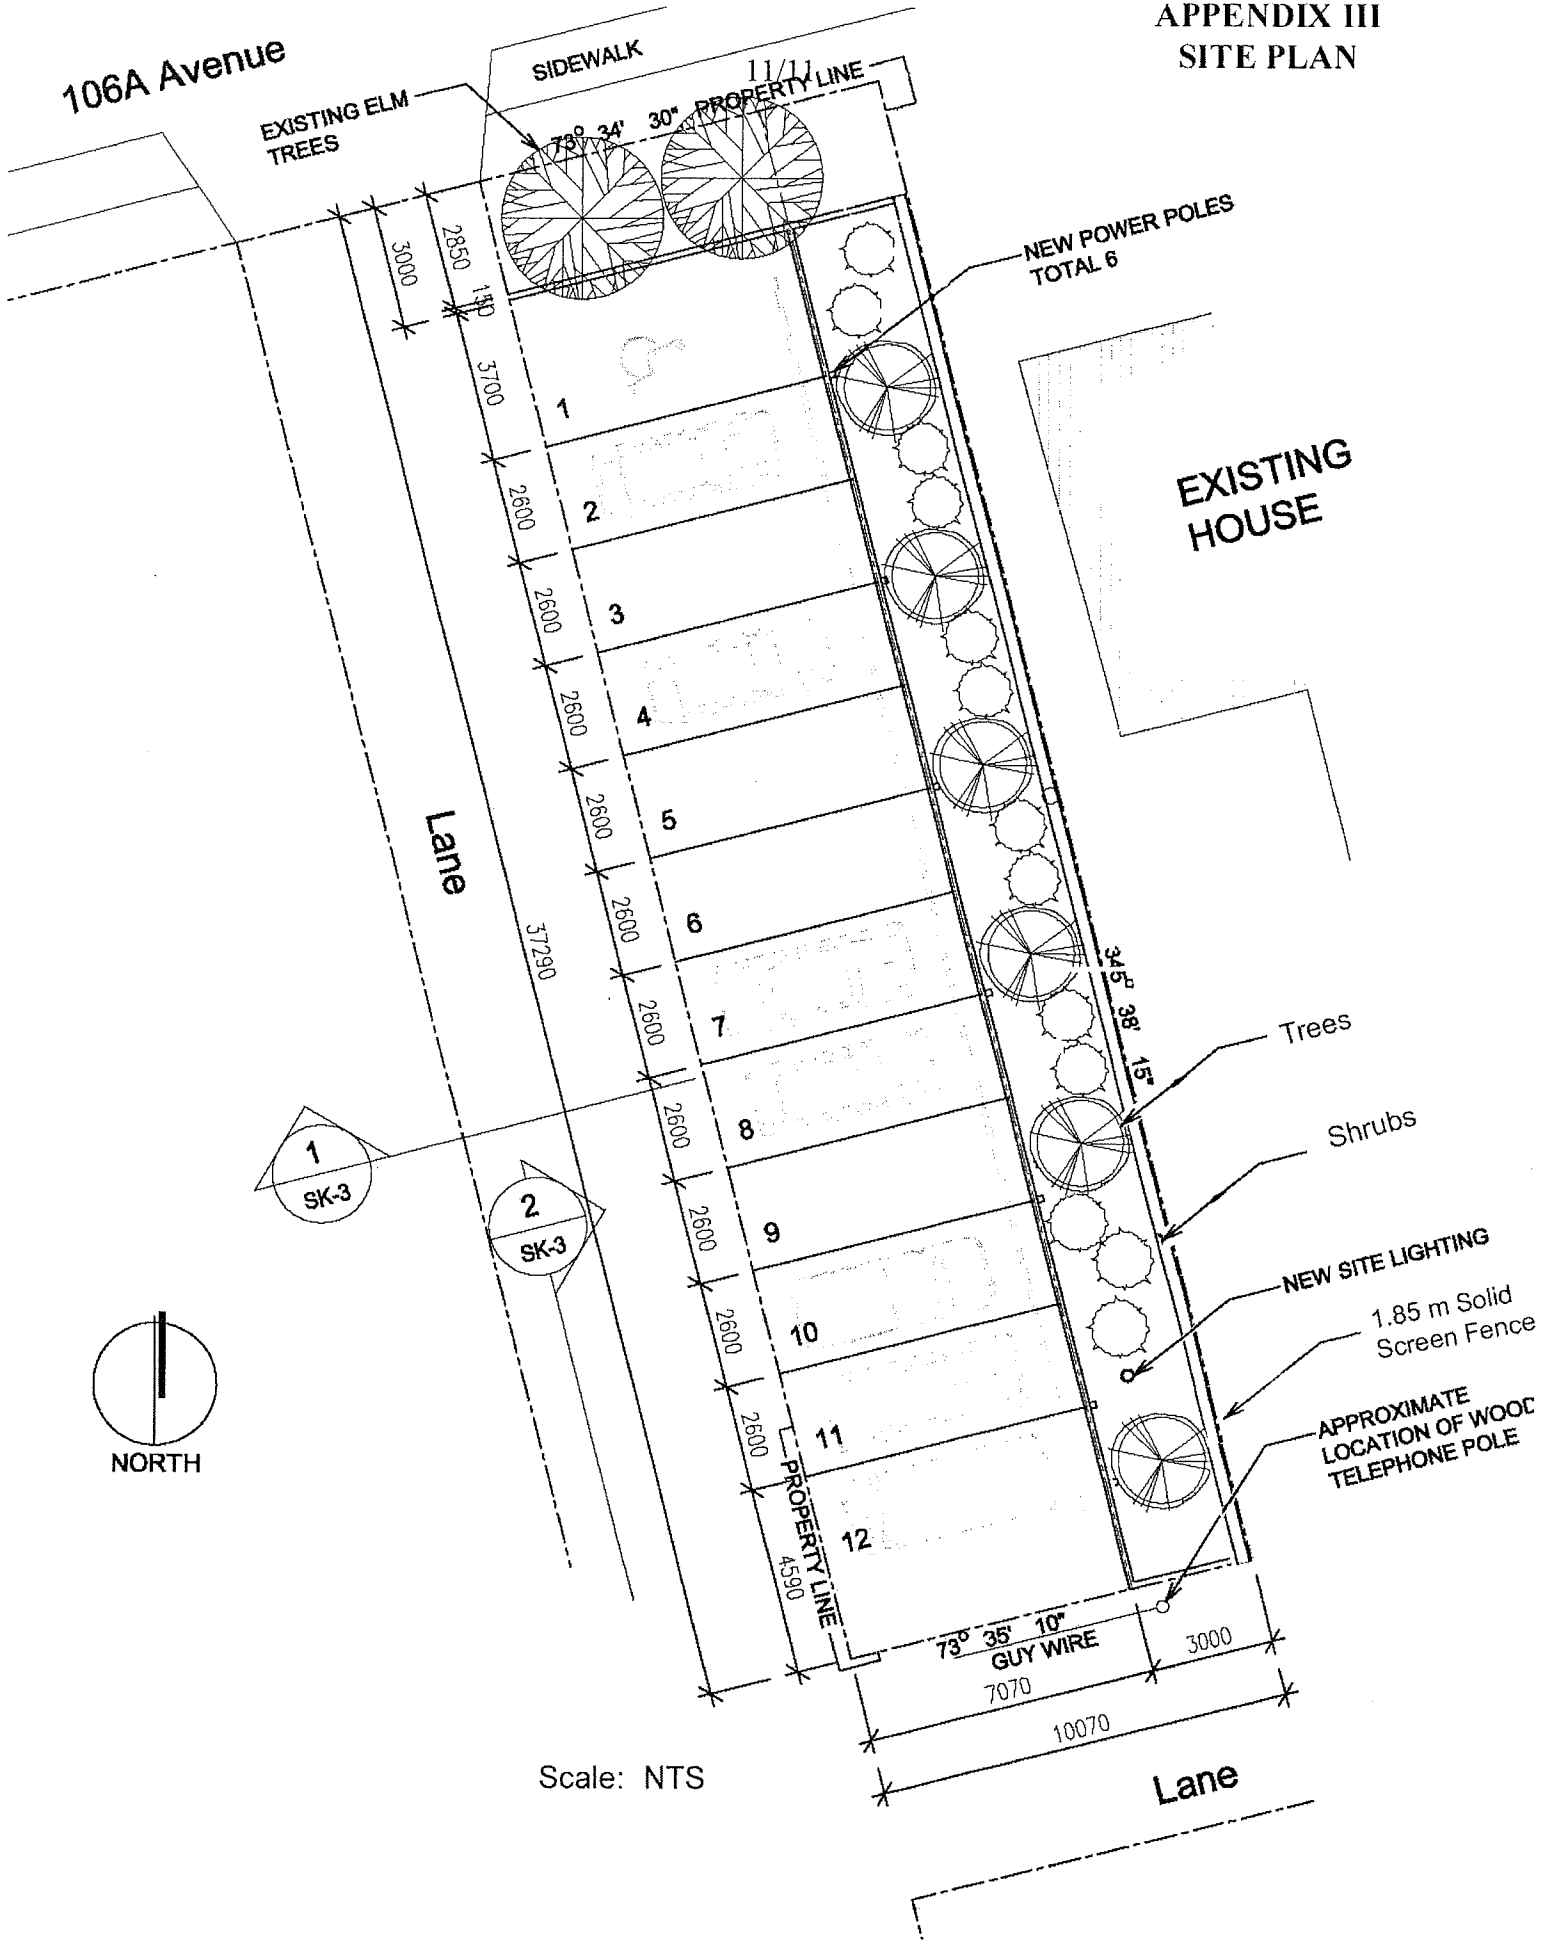

Scale: NTS

