





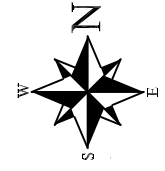
Appendix I: Site Plan and Landscape Plan

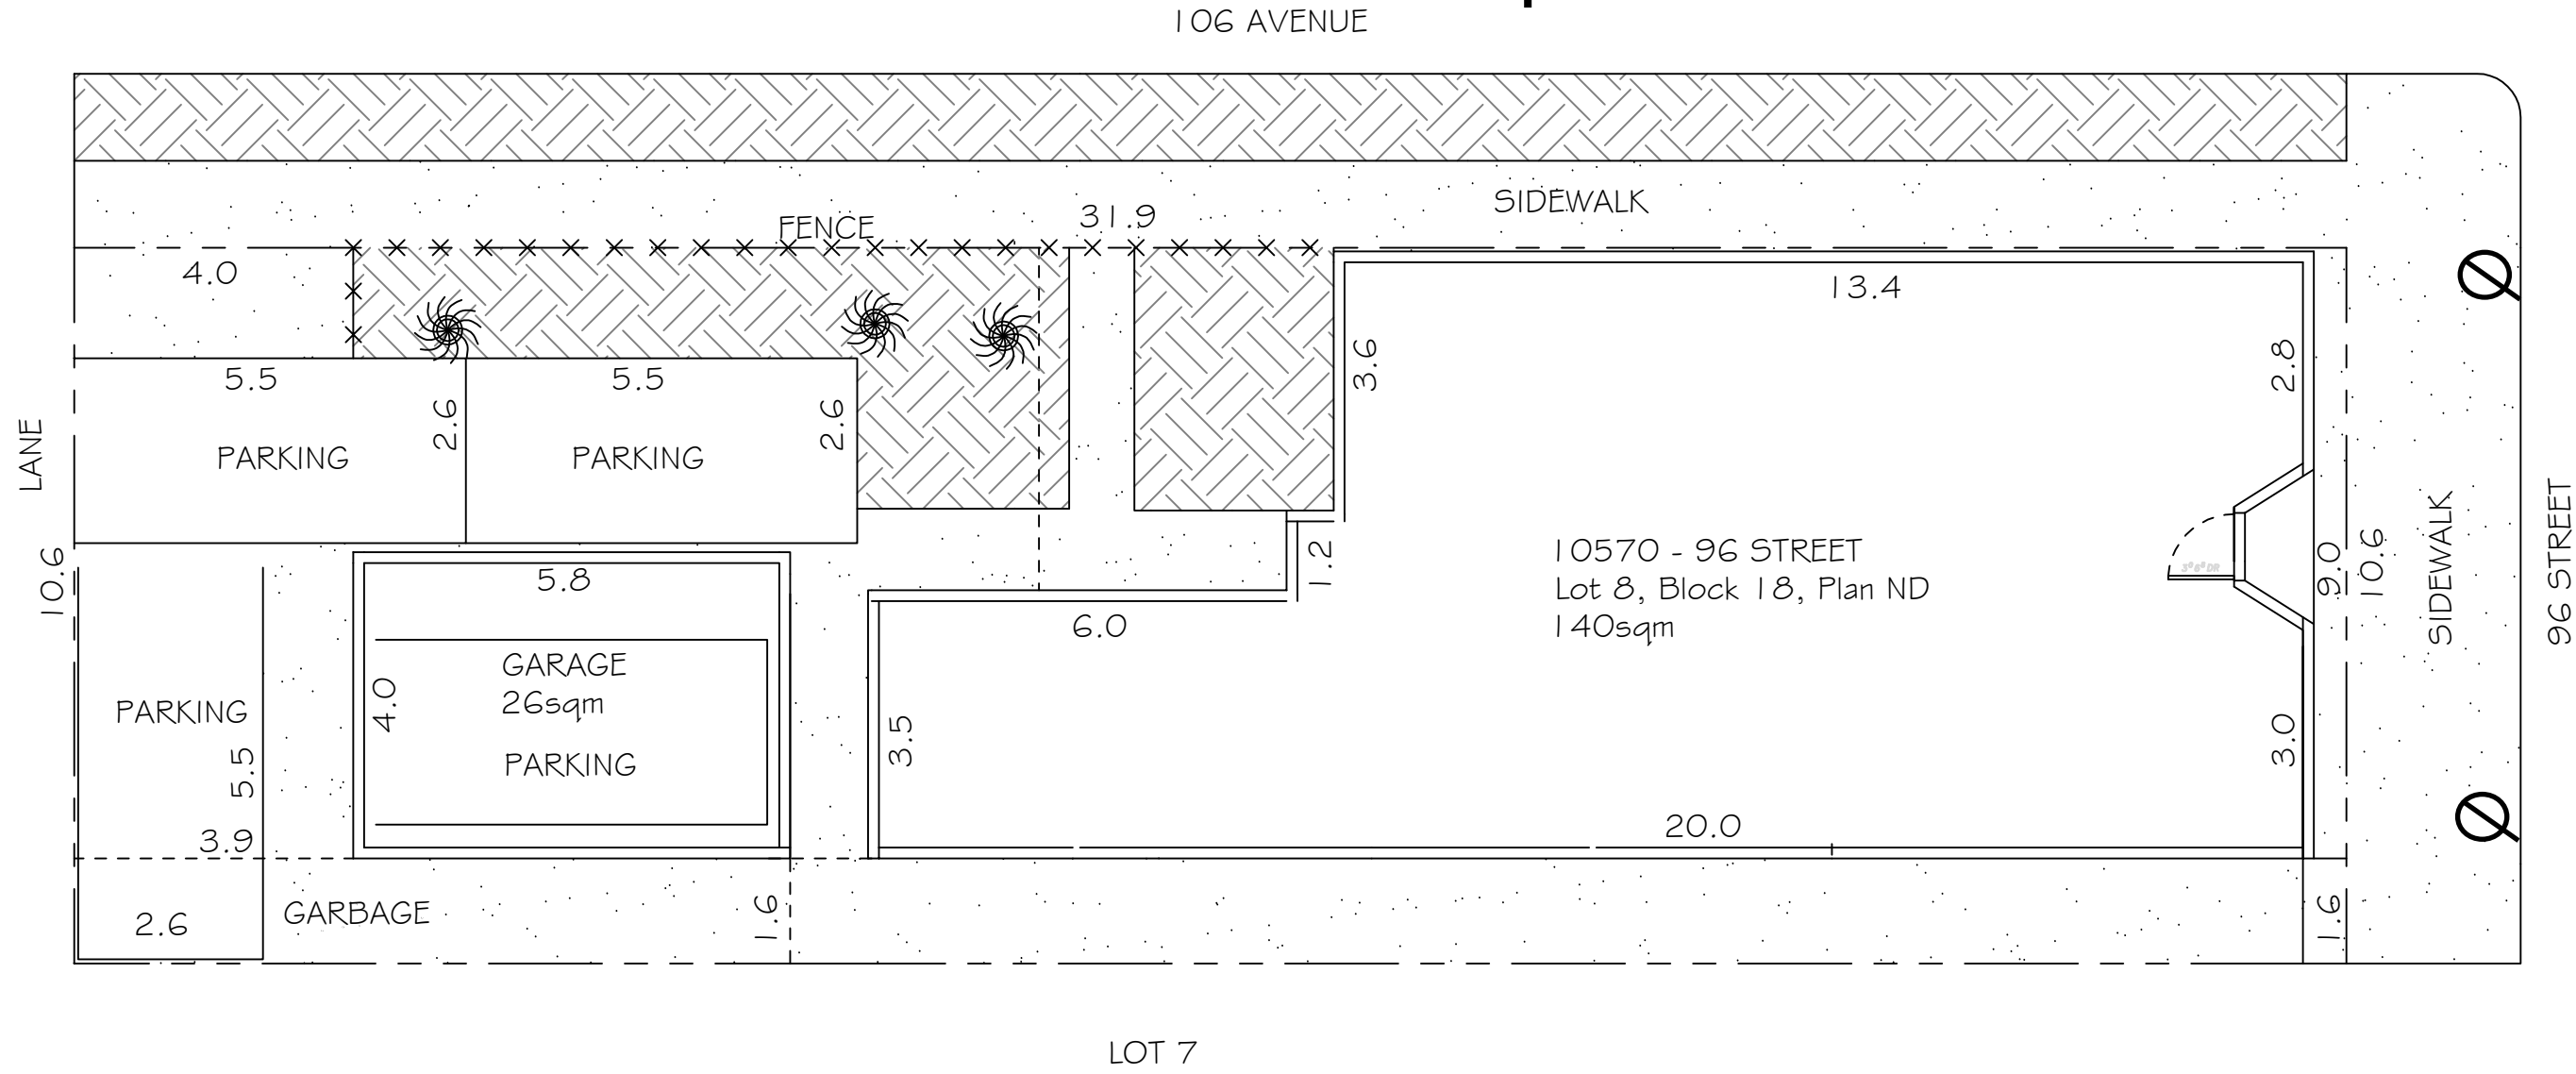

LEGEND

-  Bike Parking
-  Pine Tree
-  Grass

SCALE: 1:100 SITE
 AREA: 305 sqm



10570 - 96 STREET
 Lot 8, Block 18, Plan ND
 140sqm