



Appendix 1

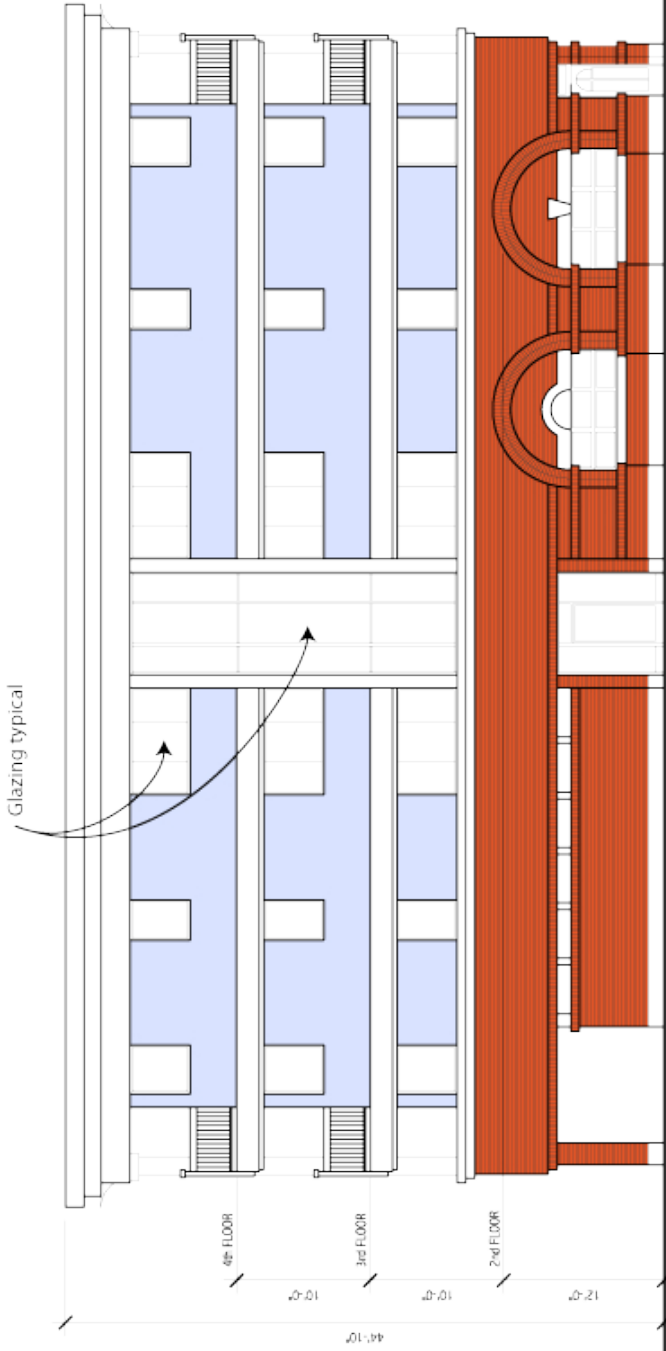


NORTH ELEVATION

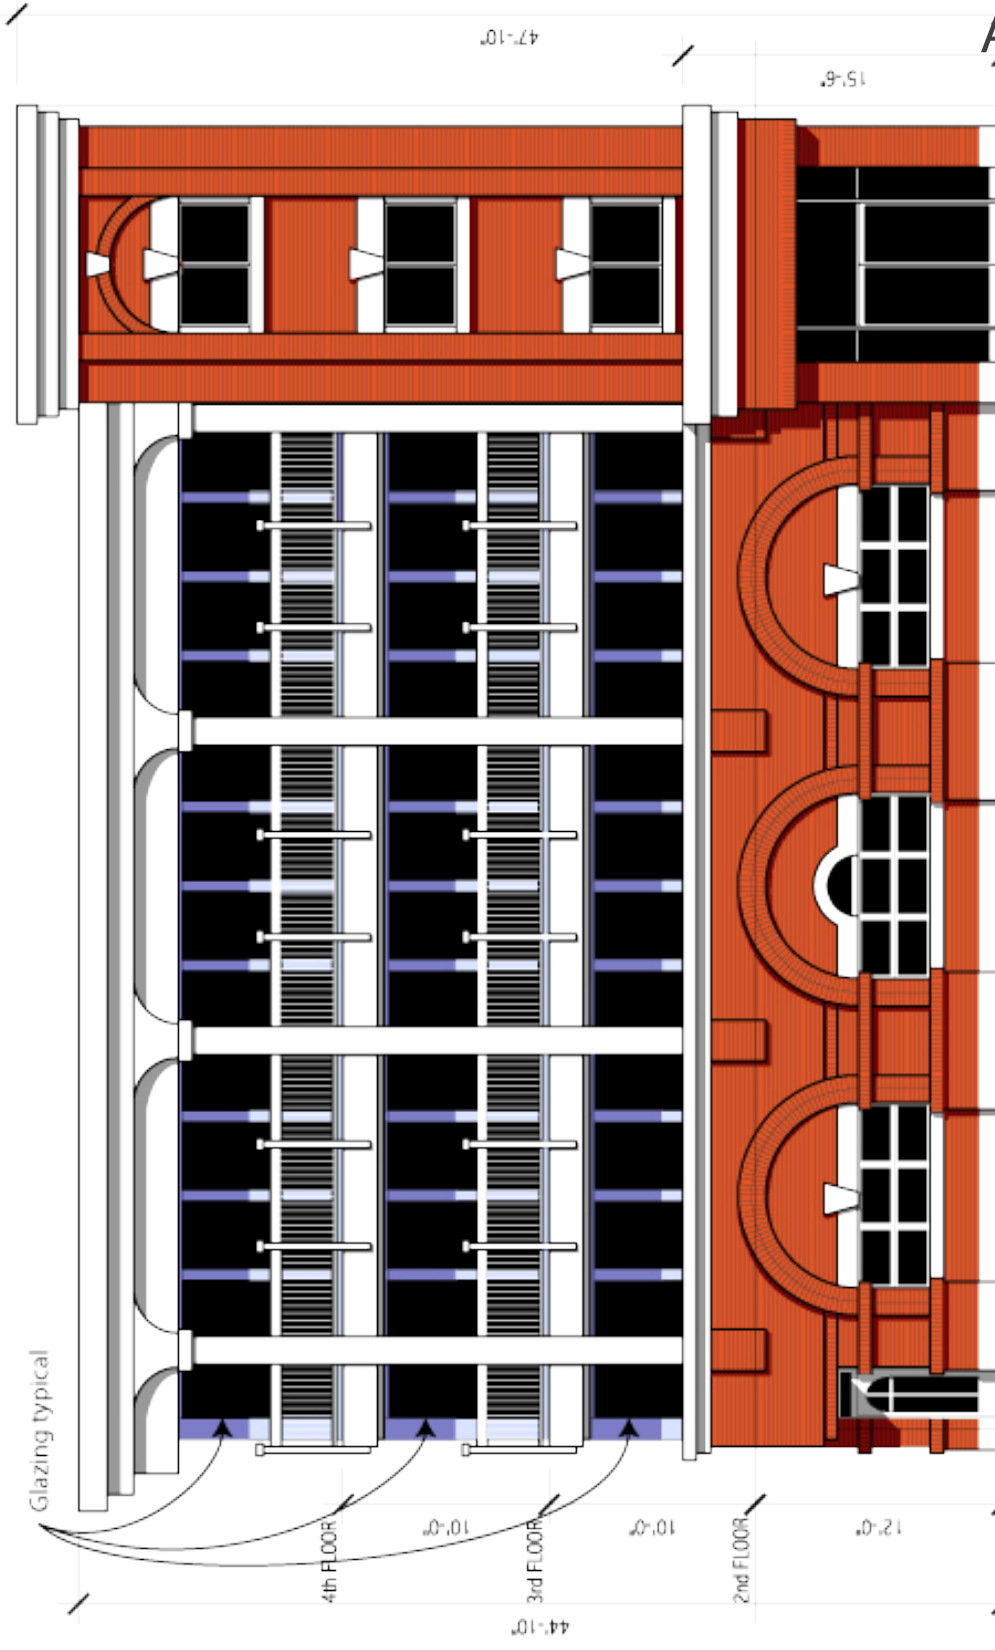


BELMONT BLOCK WEST ELEVATION

APPENDIX 1

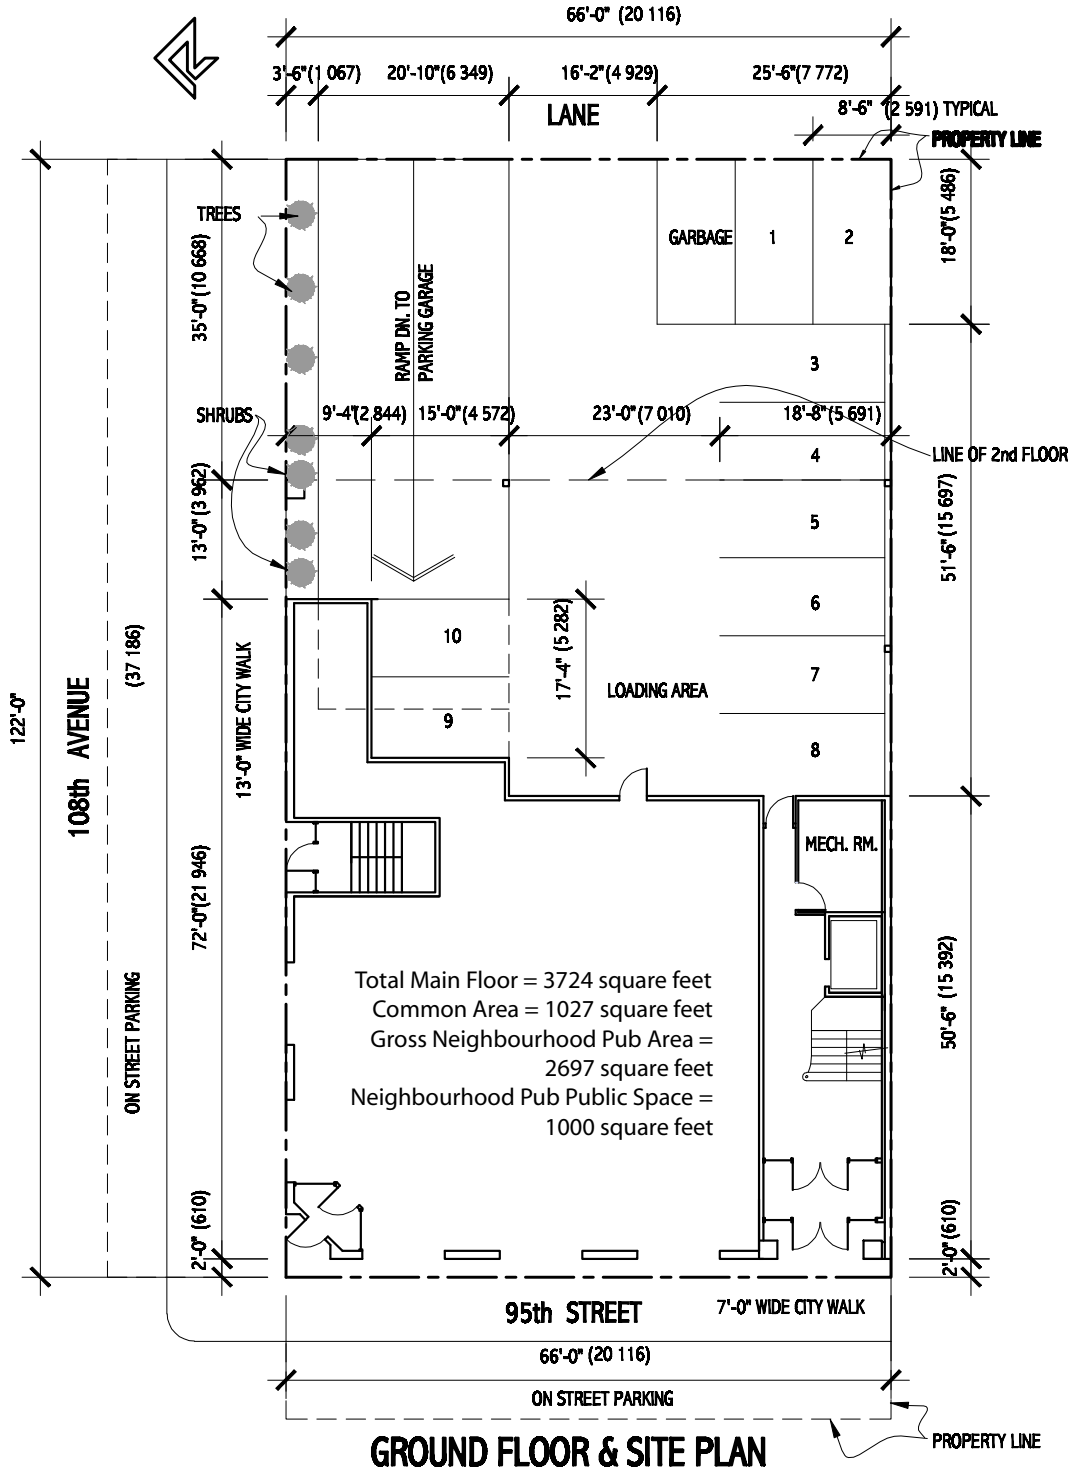

GROUND FLOOR & SITE PLAN

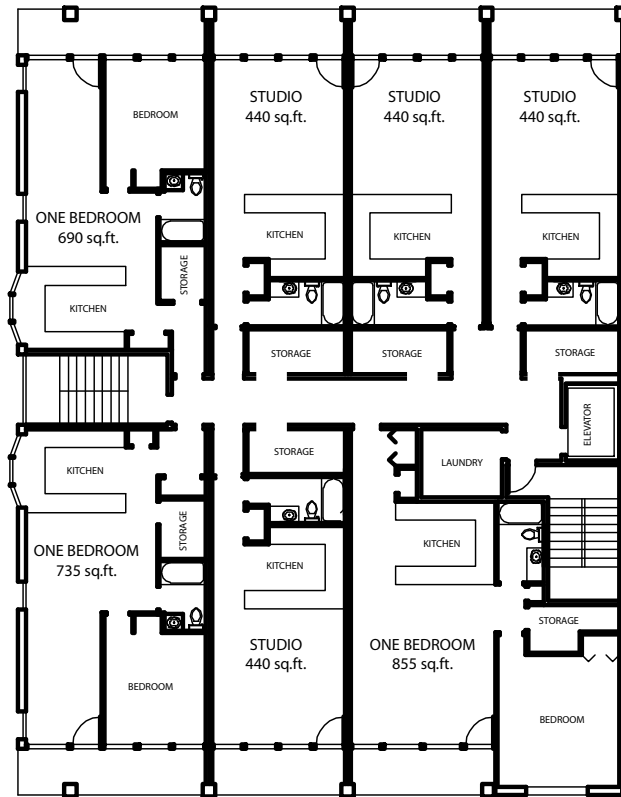

TYPICAL 2nd TO 4th

Scale: 1/16" = 1'