





RAIMOND FUNG ARCHITECTS LTD.
 #200, Jasper Centre, 11456 Jasper Ave. Edmonton, Alberta, Canada. Tel: 780-488-0554 Fax: 780-488-0573
 o Architecture o Urban Planning o Interior Design o Project Management o Consulting

SITE PLAN
 Scale: 1:500

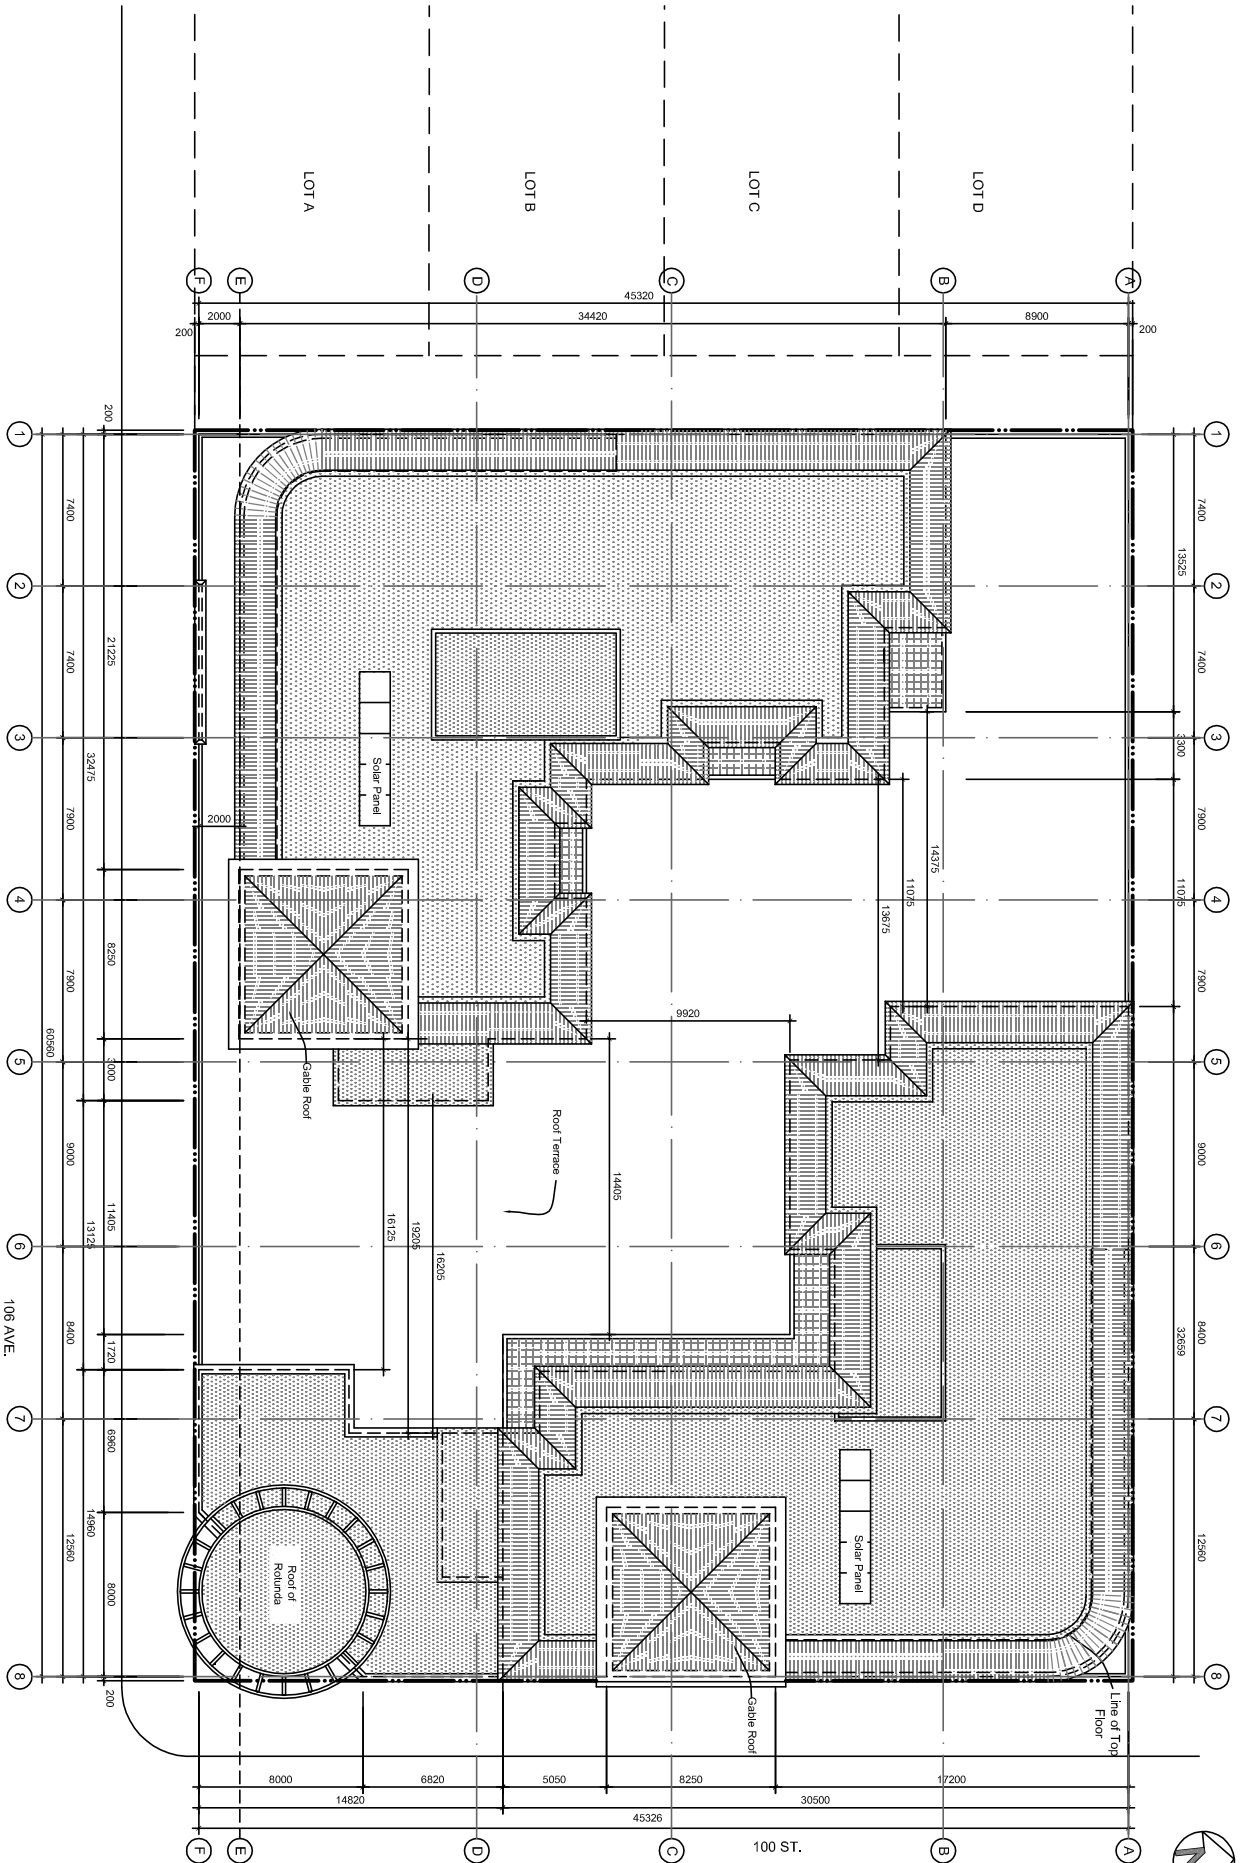


RAIMOND FUNG ARCHITECTS LTD.
 #300, Jasper Centre, 11456 Jasper Ave. Edmonton, Alberta, Canada Tel: 780-488-0554 Fax: 780-488-0573
 o Architecture o Urban Planning o Interior Design o Project Management o Consulting

ROOF PLAN
 Scale: 1:250

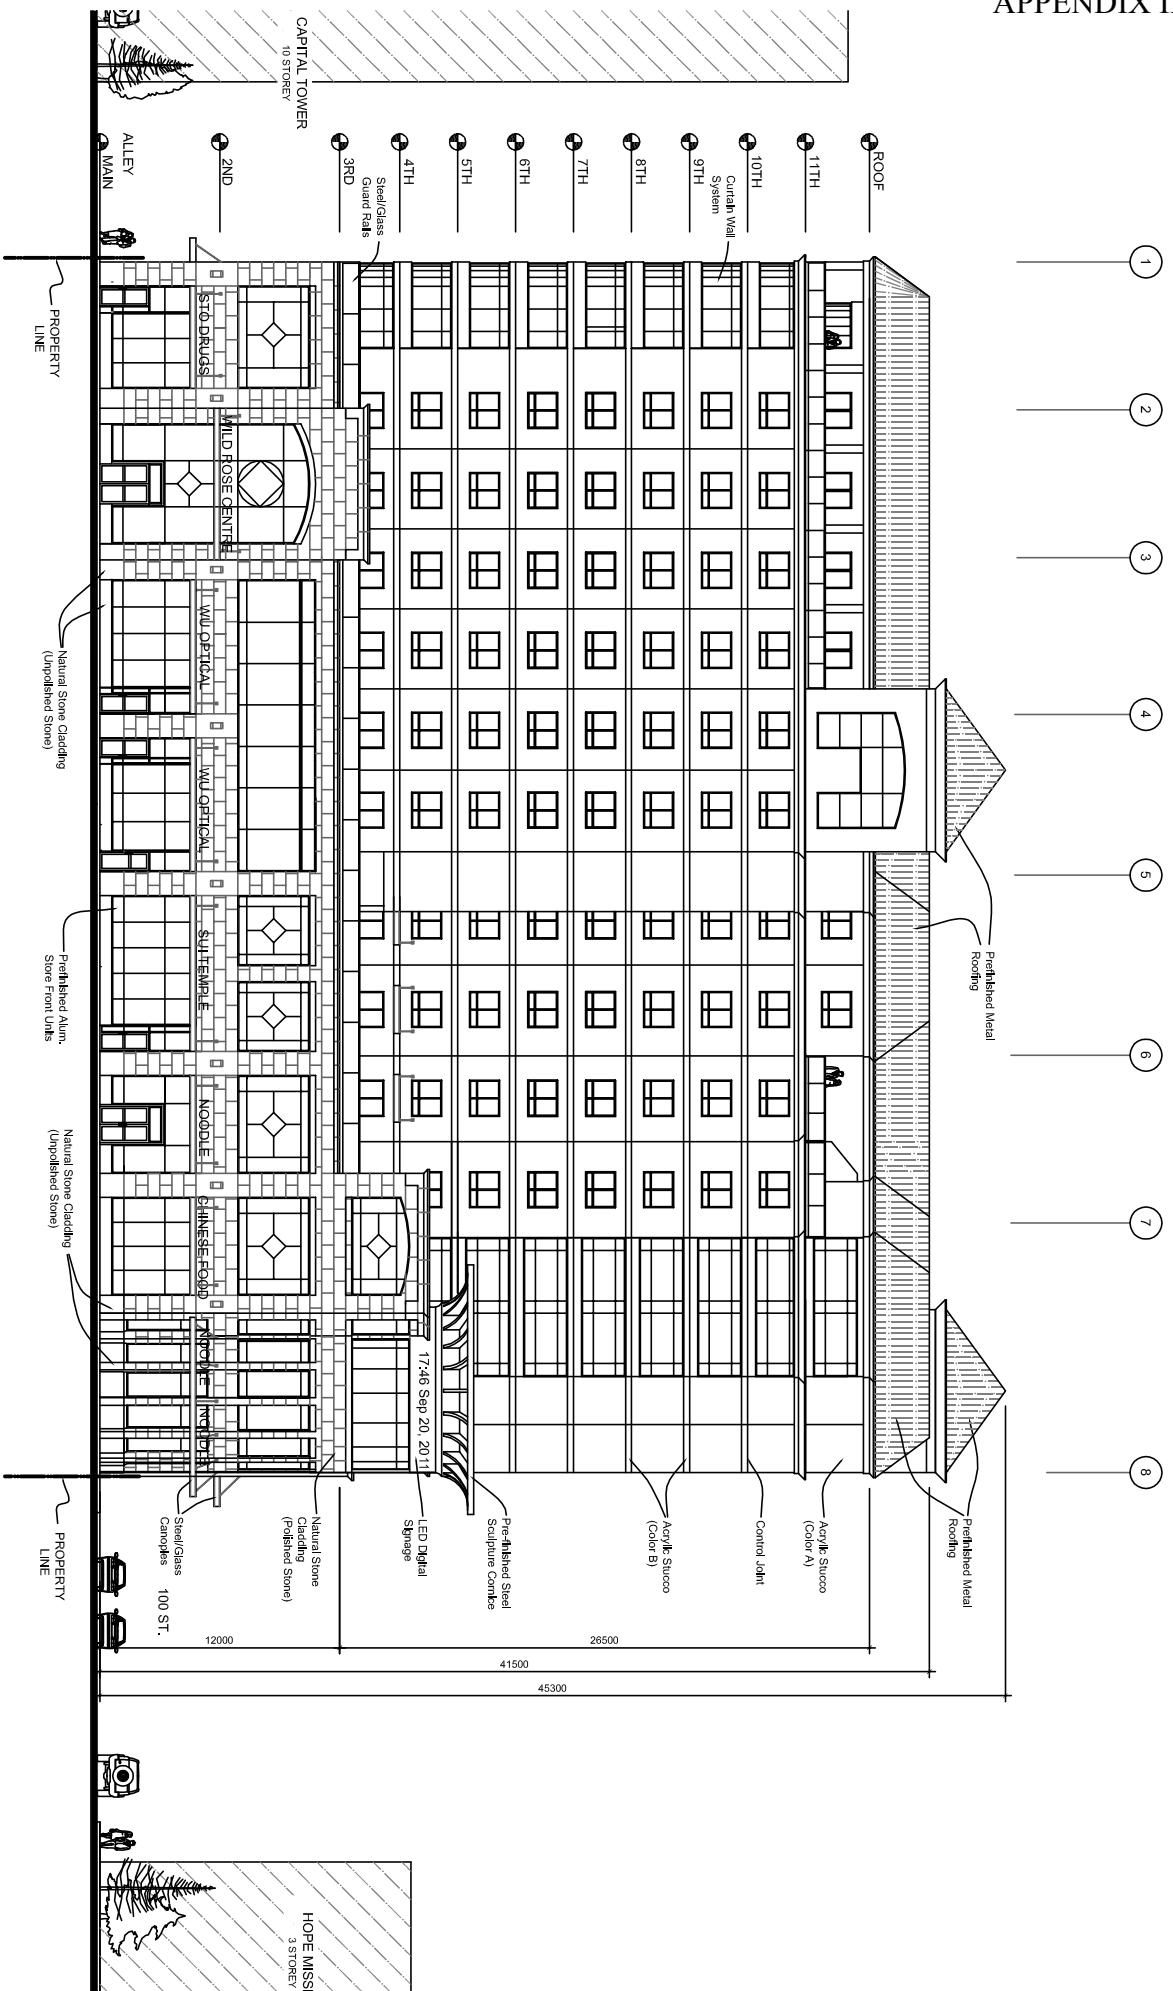

RAIMOND FUNG ARCHITECTS LTD.
 #200, Jasper Centre, 11456 Jasper Ave. Edmonton, Alberta, Canada. Tel: 780-488-0554 Fax: 780-488-0573
 o Architecture o Urban Planning o Interior Design o Project Management o Consulting


SOUTH ELEVATION
 Scale: 1:250

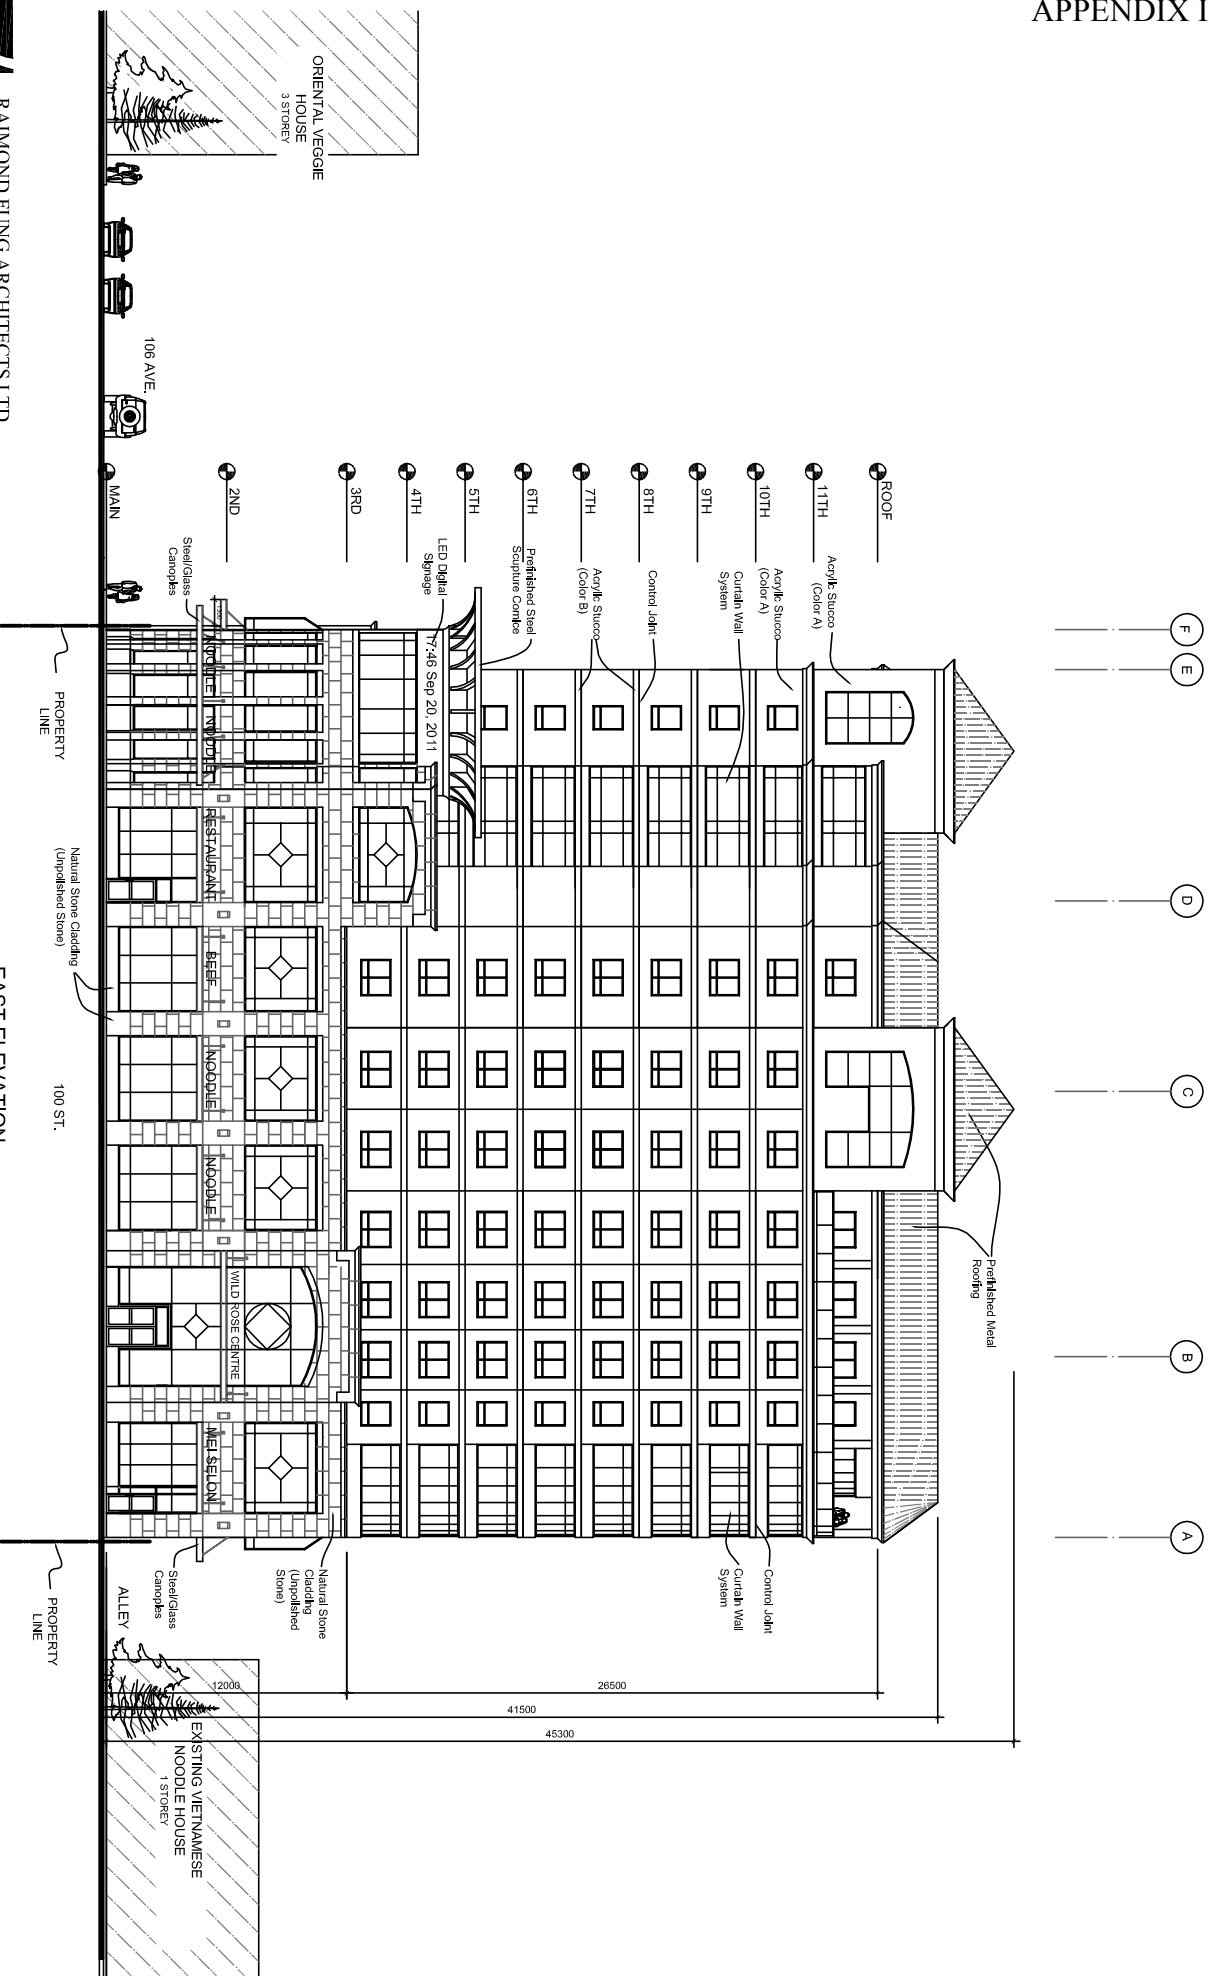

RAINMOND FUNG ARCHITECTS LTD.


#200, Jasper Centre, 11456 Jasper Ave. Edmonton, Alberta, Canada. Tel: 780-488-0554 Fax: 780-488-0573
 o Architecture o Urban Planning o Interior Design o Project Management o Consulting

EAST ELEVATION
 Scale: 1:250

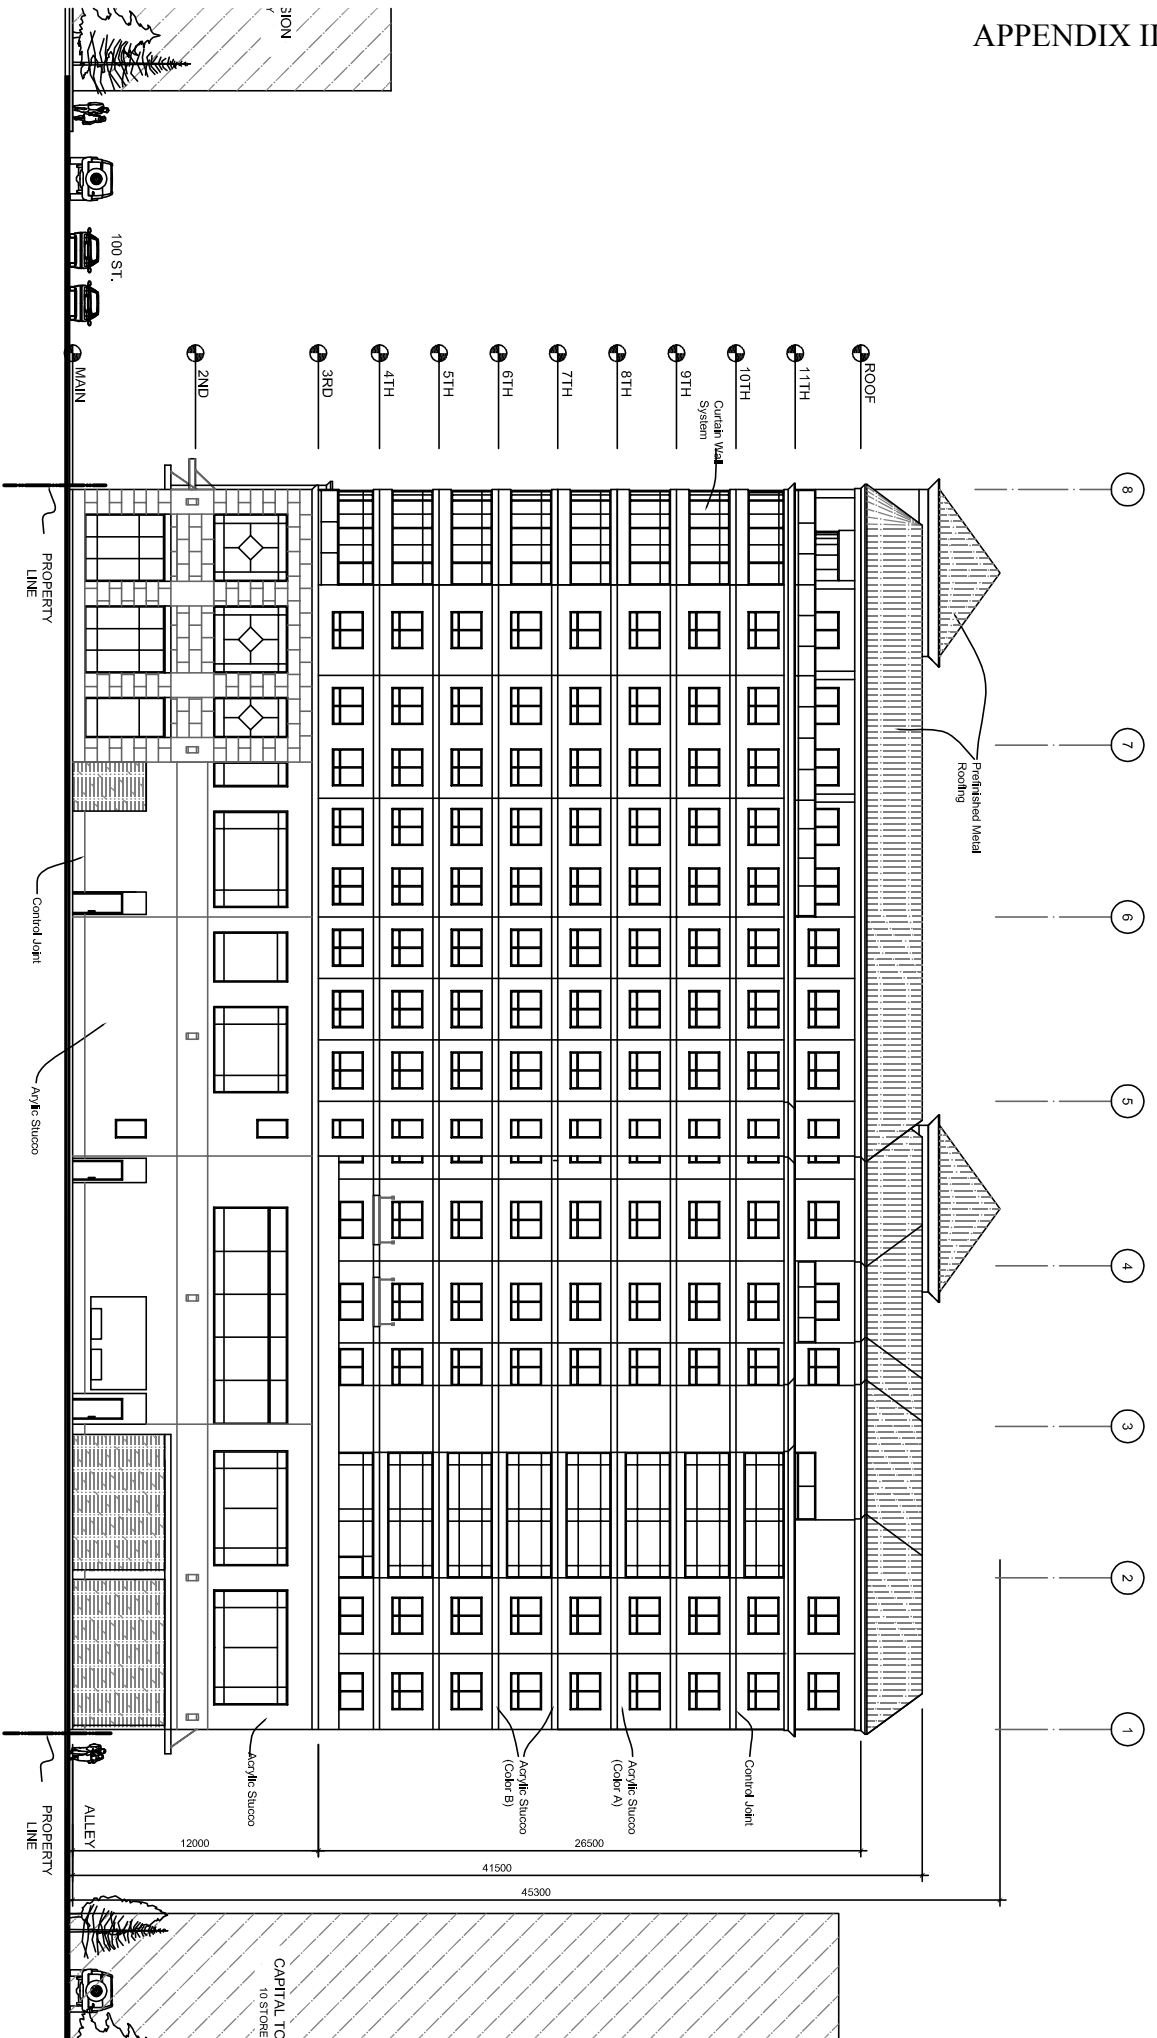

RAIMOND FUNG ARCHITECTS LTD.
 #200, Jasper Centre, 11456 Jasper Ave. Edmonton, Alberta, Canada Tel: 780-488-0554 Fax: 780-488-0573
 o Architecture o Urban Planning o Interior Design o Project Management o Consulting

NORTH ELEVATION
 Scale: 1/250

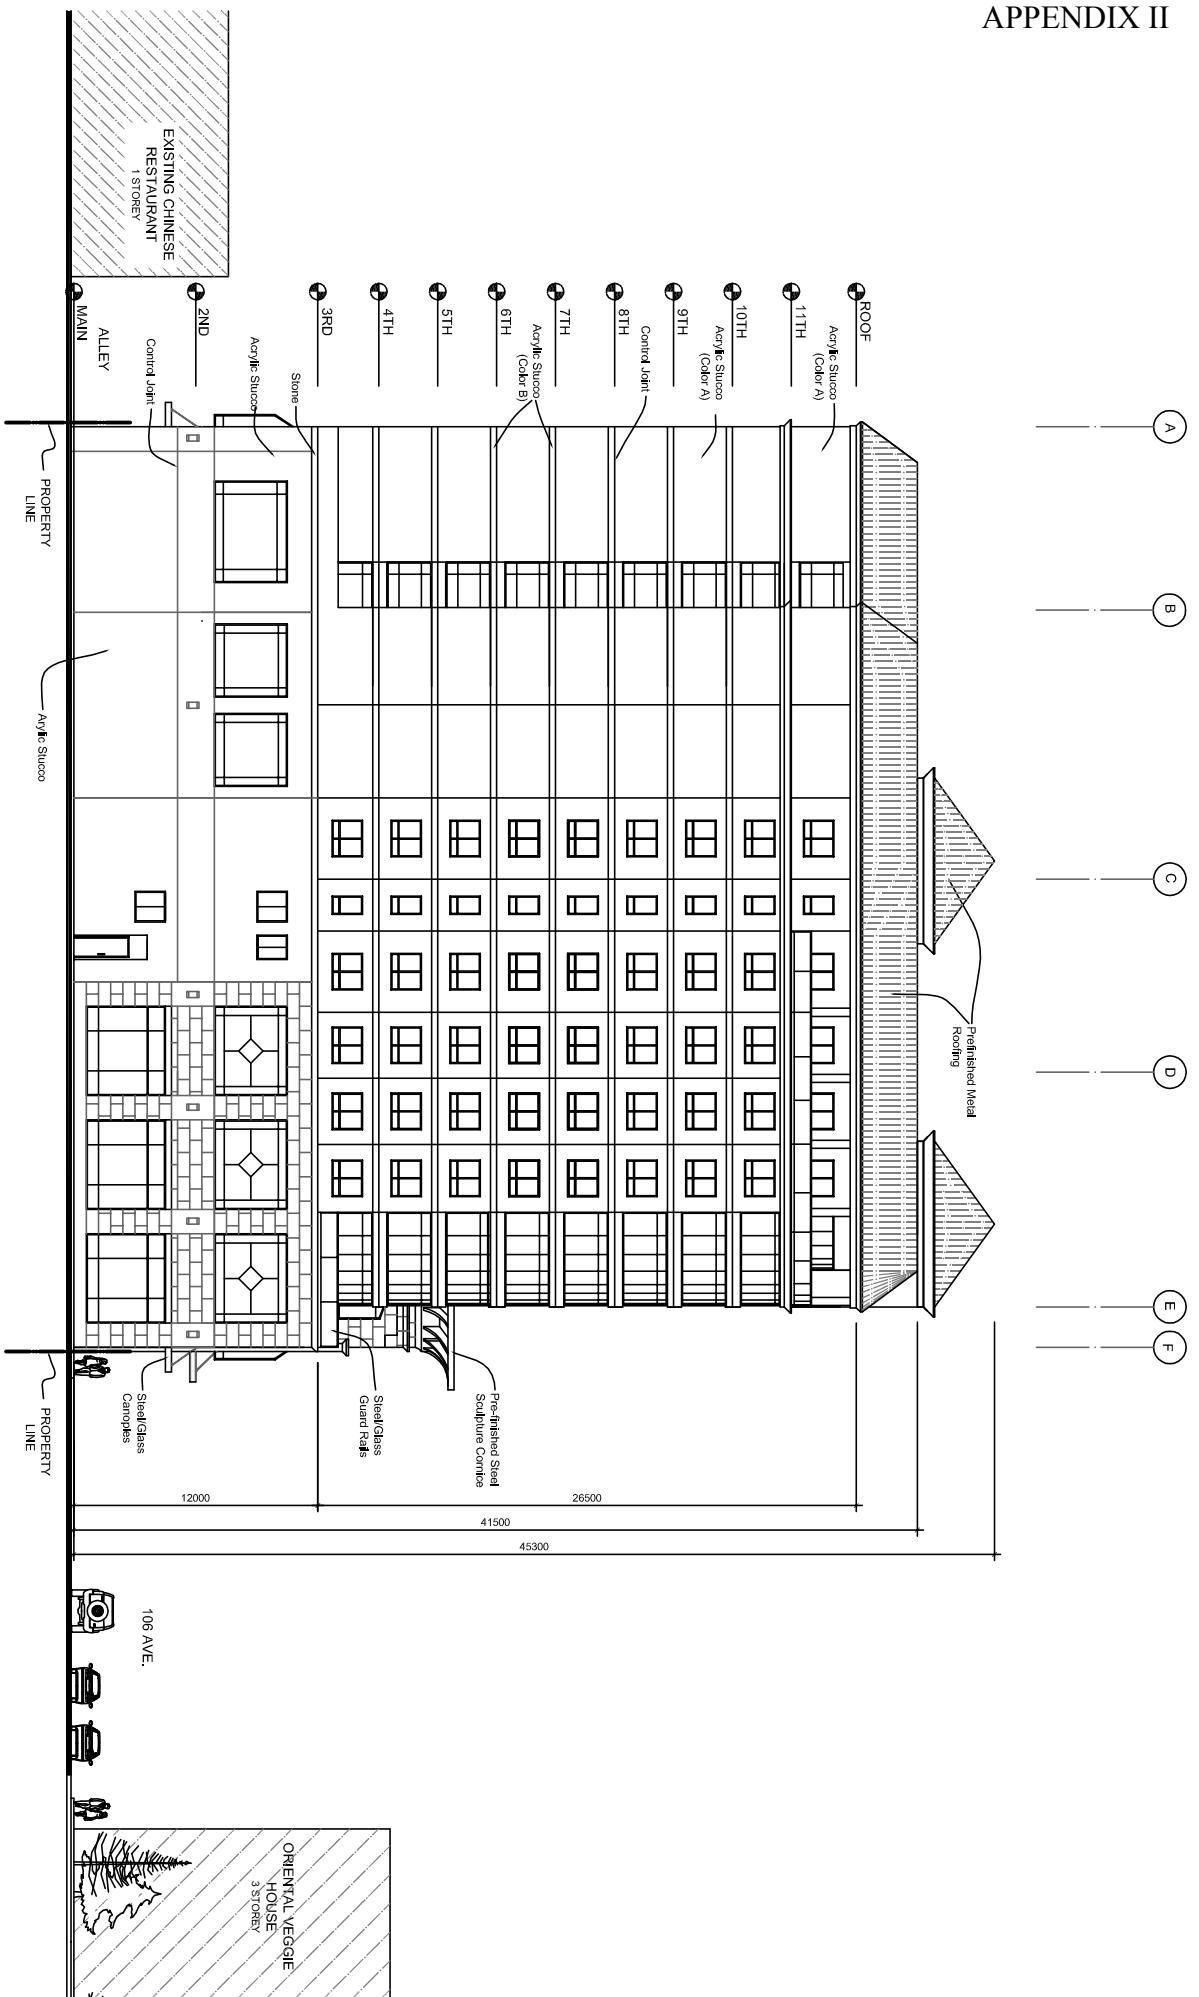

RAYMOND FUNG ARCHITECTS LTD.

#200, Jasper Centre, 11456 Jasper Ave. Edmonton, Alberta, Canada. Tel: 780-488-0554 Fax: 780-488-0573
 o Architecture o Urban Planning o Interior Design o Project Management o Consulting

WEST ELEVATION

Scale: 1:250



Appendix III: Parking Requirement Table

Use Class	Minimum Spaces
Residential Uses	50 spaces
Visitor	25 spaces
Religious Assembly, up to a maximum of 100 seats	4 spaces
Commercial Uses	60 spaces
Total Spaces	139 spaces



WILD ROSE CIRCLE SOCIAL PROJECT
 EDMONTON, AB
 SITE ROOF GARDEN PLAN

LEGEND:

- BOULEVARD TREE IN TREE GRATE
- DECIDUOUS SHRUB PLANTINGS
- CONGENIOUS SHRUB PLANTINGS
- PERENNIAL PLANTINGS
- ROOF GARDEN SOCIAL ENT W/ PLANTINGS
- VASE W/ RECYCLING PUMP
- CHINESE GATE LATTICE
- CLUSTER SEATING
- WASTE RECEPTACLE
- CENTRAL TAN/BOLDER AND FLAT ROCKS
- COLOURED CONCRETE
- 80mm THICK STONE PAVERS (80x80)
- 45mm THICK ARCHITECTURAL SLABS (COLOUR CHANGING OVER PEDESTAL SYSTEM REFLECTIVE)
- 50mm THICK 300x600mm ROOF PAVERS (LIGHT REFLECTIVE)
- 200mm DEPTH BLACK WASHED ROCK OVER HD LANDSCAPE FABRIC
- 140x140mm CEDAR EDGING
- RAISED PLANTER SEAT WALL (400x100x100mm STONE/BRICK)
- VEGETATED SCREEN
- RAILING
- PROPERTY LINE
- SETBACK LINE

NOTE:
 STREETSCAPE / PUBLIC REALM IMPROVEMENTS PENDING FURTHER DISCUSSIONS BETWEEN OWNER AND CITY OF EDMONTON.

MARCH 15, 2011



APPENDIX IV