


# 88 AVENUE

## Appendix I

LANE

LANE

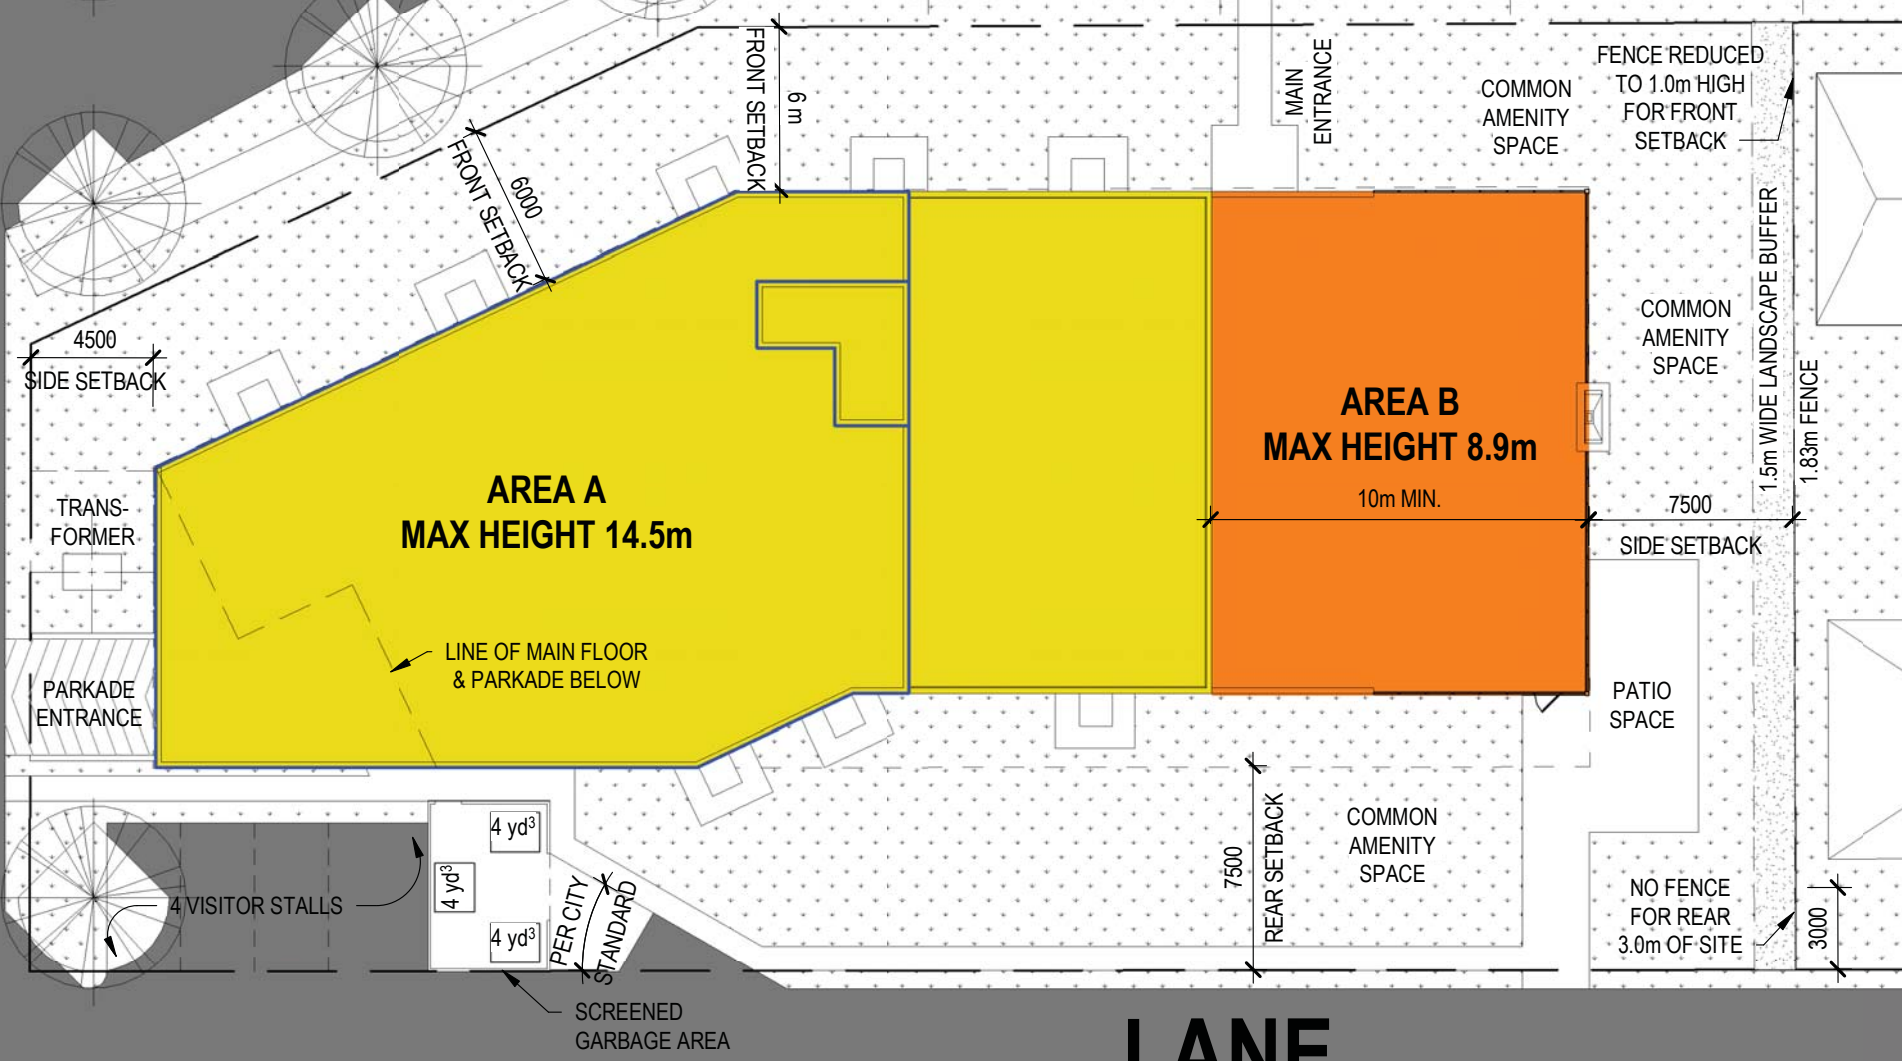


# Appendix II



EAST ELEVATION  
SCALE: 1:100

NORTH ELEVATION  
SCALE: 1:100

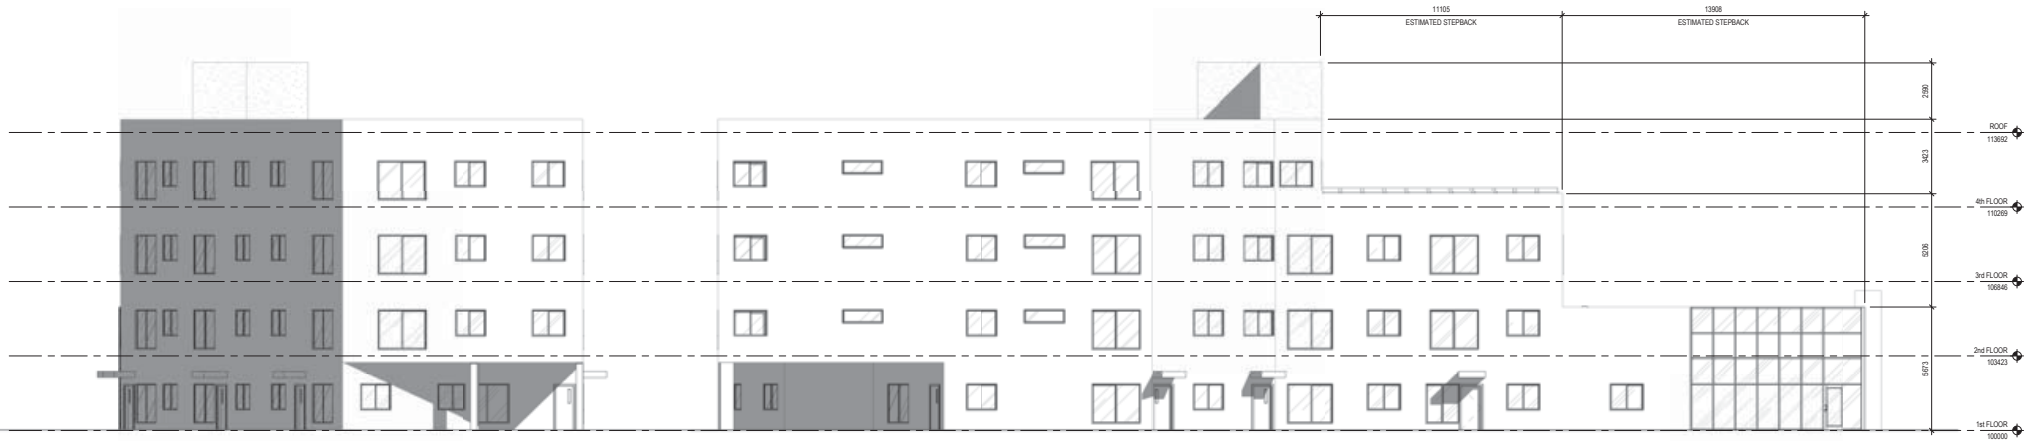

WEST ELEVATION  
SCALE: 1:100

SOUTH ELEVATION  
SCALE: 1:100

ELEVATIONS INDICATE THE GENERAL INTENT OF MASSING ONLY.  
MATERIALS, WINDOW LOCATIONS, ARTICULATION, AND FURTHER REFINEMENT TO BE PROVIDED WITH DEVELOPMENT PERMIT APPLICATION.  
HEIGHTS SHOWN ARE APPROXIMATE, TO BE NO MORE THAN THE MAXIMUMS IDENTIFIED IN THE WRITTEN REGULATION.