



BYLAW 10493

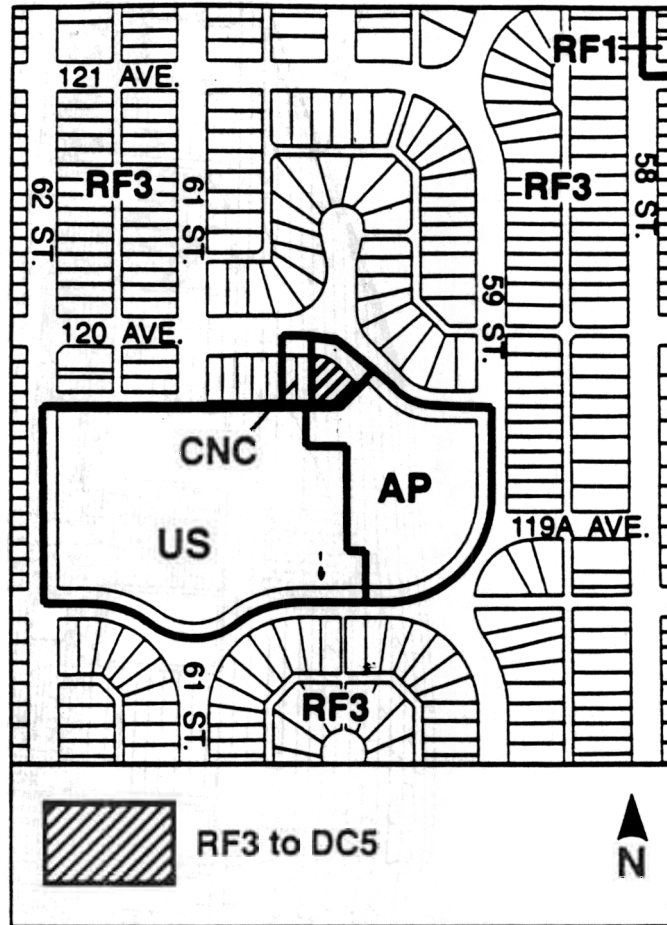

2150

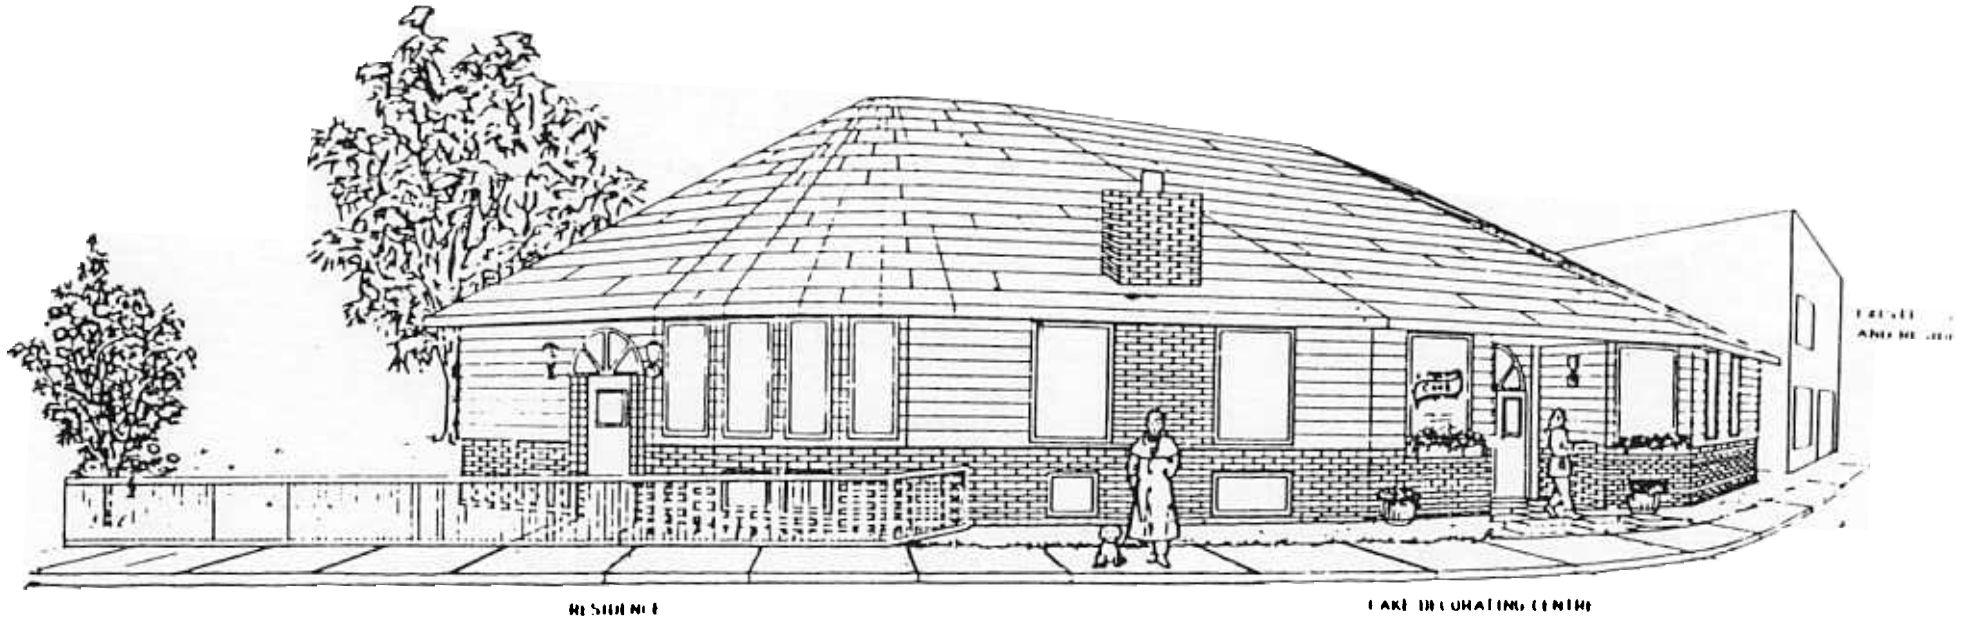


RESIDENCE

CAKE DECORATING CENTRE

PROPOSED,
CAKE DECORATING CENTRE
AND RESIDENCE
LOT 8 - PLAN 2905
6005 120ST
SCALE - 1/4" = 1'-0"


10'

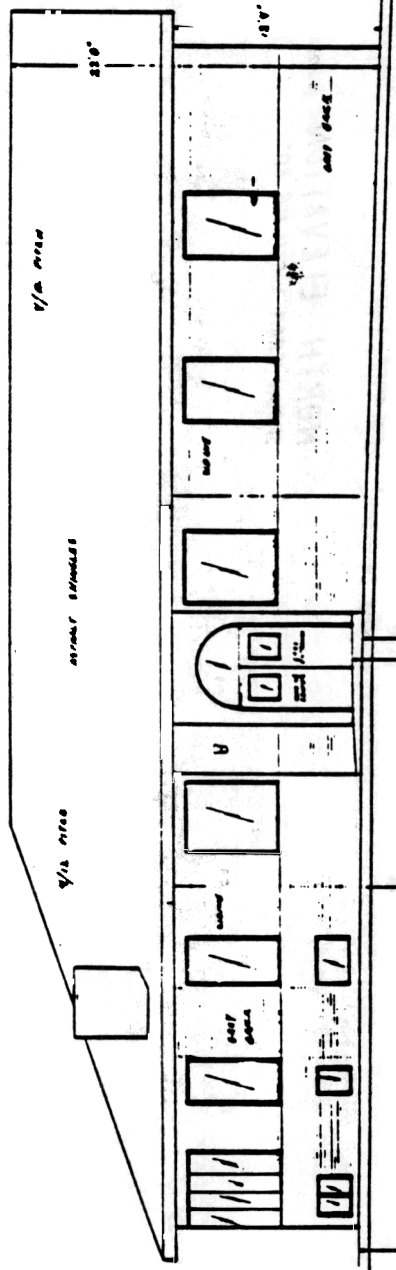


NORTH ELEVATION (rearr)
MONTROSE GROCERY

NORTH ELEVATION

Bakery Cane Decorating Center		Residence of Mart-Janna VanSuijen	
LOT 8	Block S	Drawn By R. Rehee	Sheet # 10
Scale	1" = 10'	Drawn Date	11/2/50

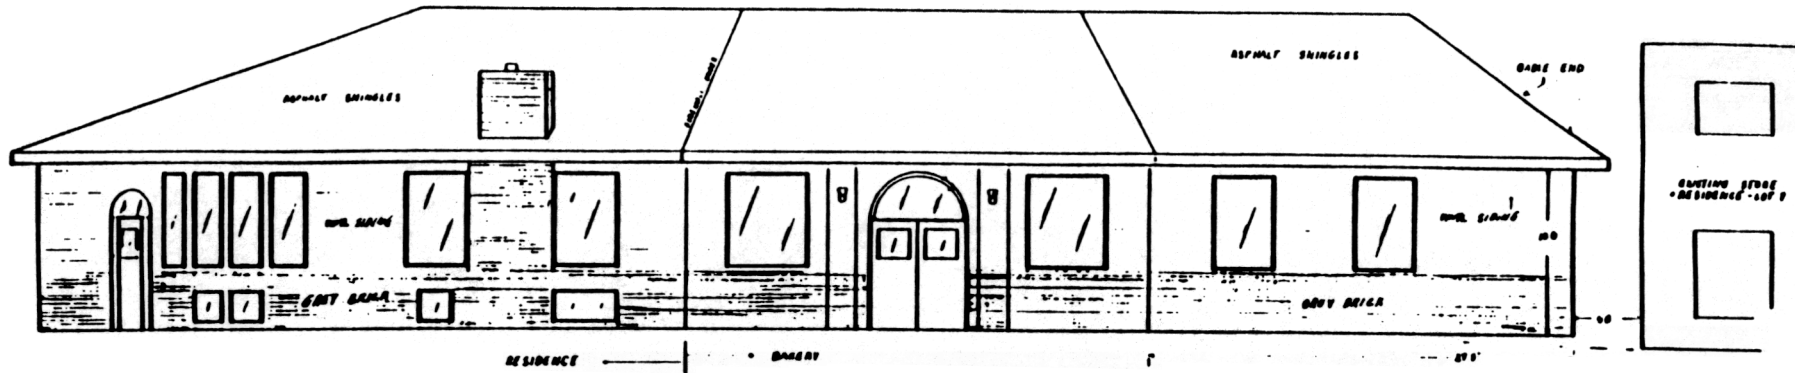


NORTH ELEVATION (FRONT)
SHOWN FROM NORTH NE 30°

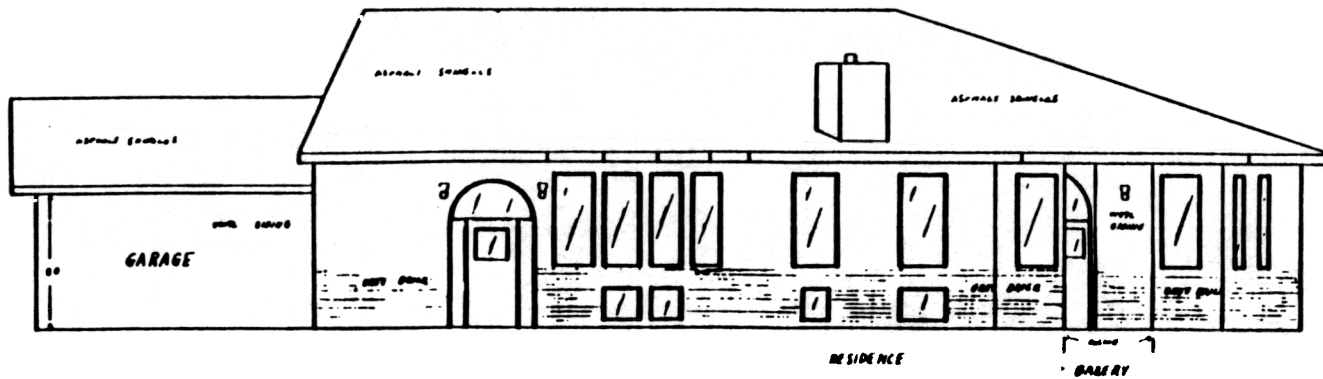


EAST ELEVATION (SIDE)

PROPOSED:
BAKERY, CAKE DECORATING CENTER -
RESIDENCE OF ART & JANNA VAN SLOW

LOT 8	BLOCK 5	PLAN 1678 HW	MUNICIPAL 1005 120...
Scale 1" = 1'	Drawn H. Rei	Date 11/01/79	Sheet # 5 of 7

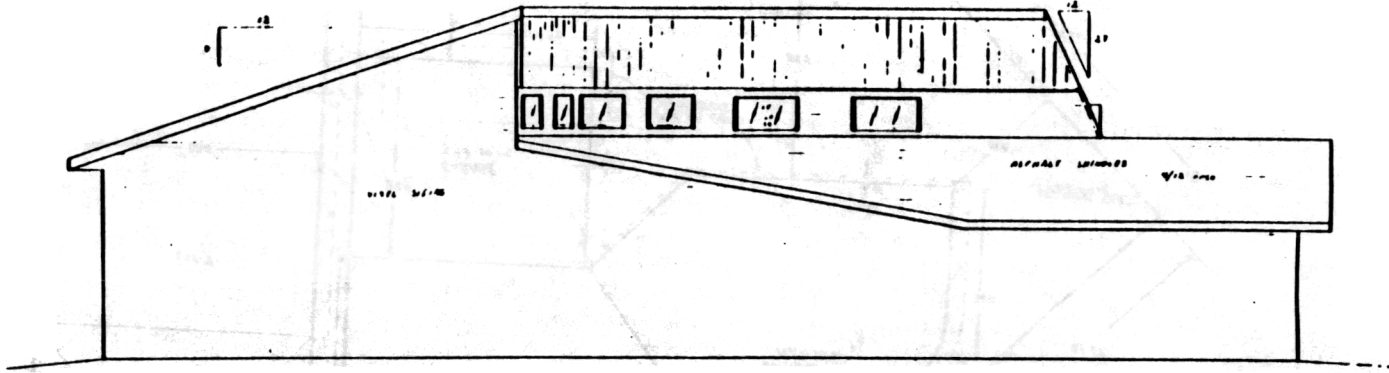

WEST ELEVATION.

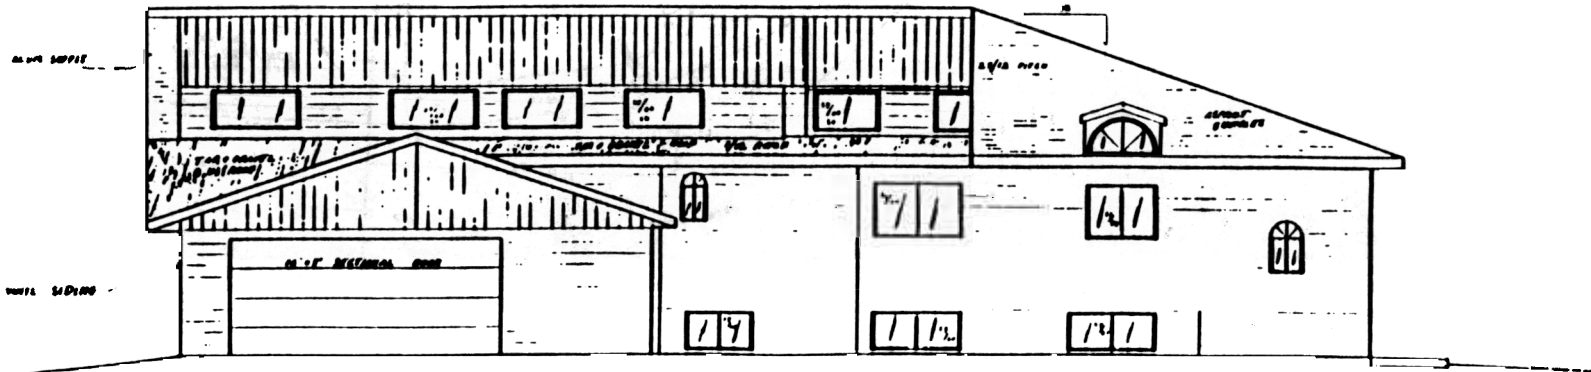

SOUTH ELEVATION


PROPOSED			
CAKE DECORATING CENTER AND			
RESIDENCE OF PAAT - JANNA VAN SLO			
LOT	BLOCK	PLAN	MUNICIPALITY
8	5	2693 NW	6003 12
Scale	Draw	Date	Sheet
Nm - 11	N No.	1/27	1 of 1

120 AVE

60 FT

120 AVE

LOT - 7156 sq. ft. 647,898 m² - 100%
 BUILDING - 2842 sq. ft. 264,824 m² - 37%
 GARAGE - 672 sq. ft. 62,922 m² - 9%
 TOTAL BLDGS - 3514 sq. ft. 326,746 m² - 46%

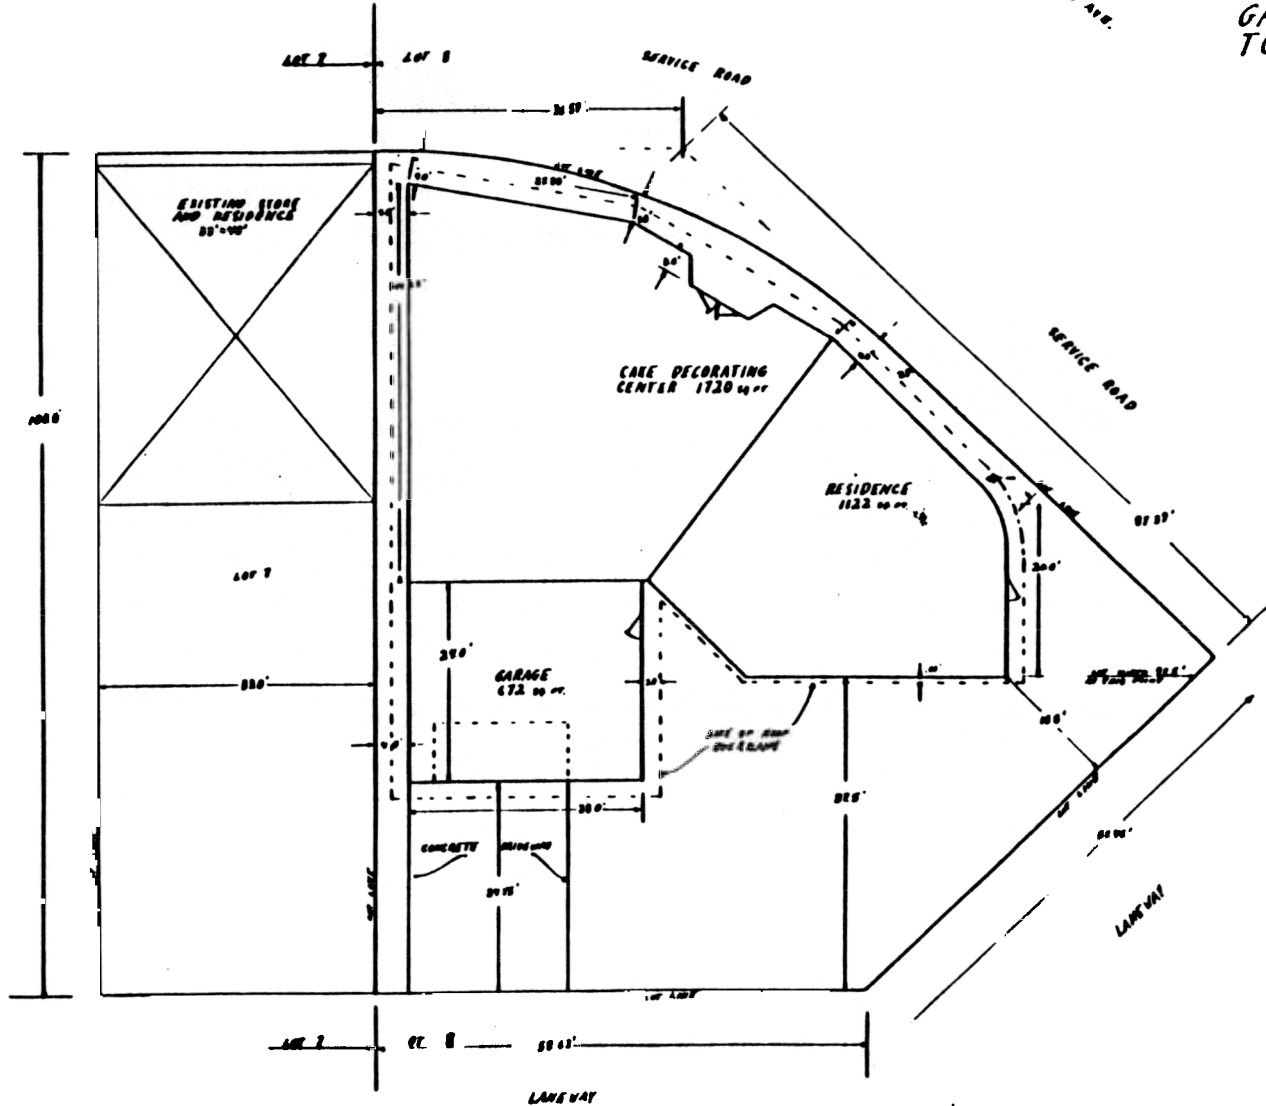


North




PLOT PLAN

PROPOSED			
CAKE DECORATING CENTER AND RESIDENCE OF AART+JANNA VAN SLOI			
LOT 8	BLOCK 5	PLAN 1489-00	MUNICIPALITY 6003 120
Scale 1/4" = 1'	Dr. R. H. ...	Date 11/09/11	Sheet # 1 of 1

PROPOSED			
CAKE DECORATING CENTER AND			
RESIDENCE OF AUNT JAMMA VAN SLOTH			
LOT	BLOCK	PLAN	MUNICIPAL
8	5	5035	6005 (22-)
Scale	Drawn By	Site	Sheet
1/4" = 1'	M. Hebbes	11	1 of 1

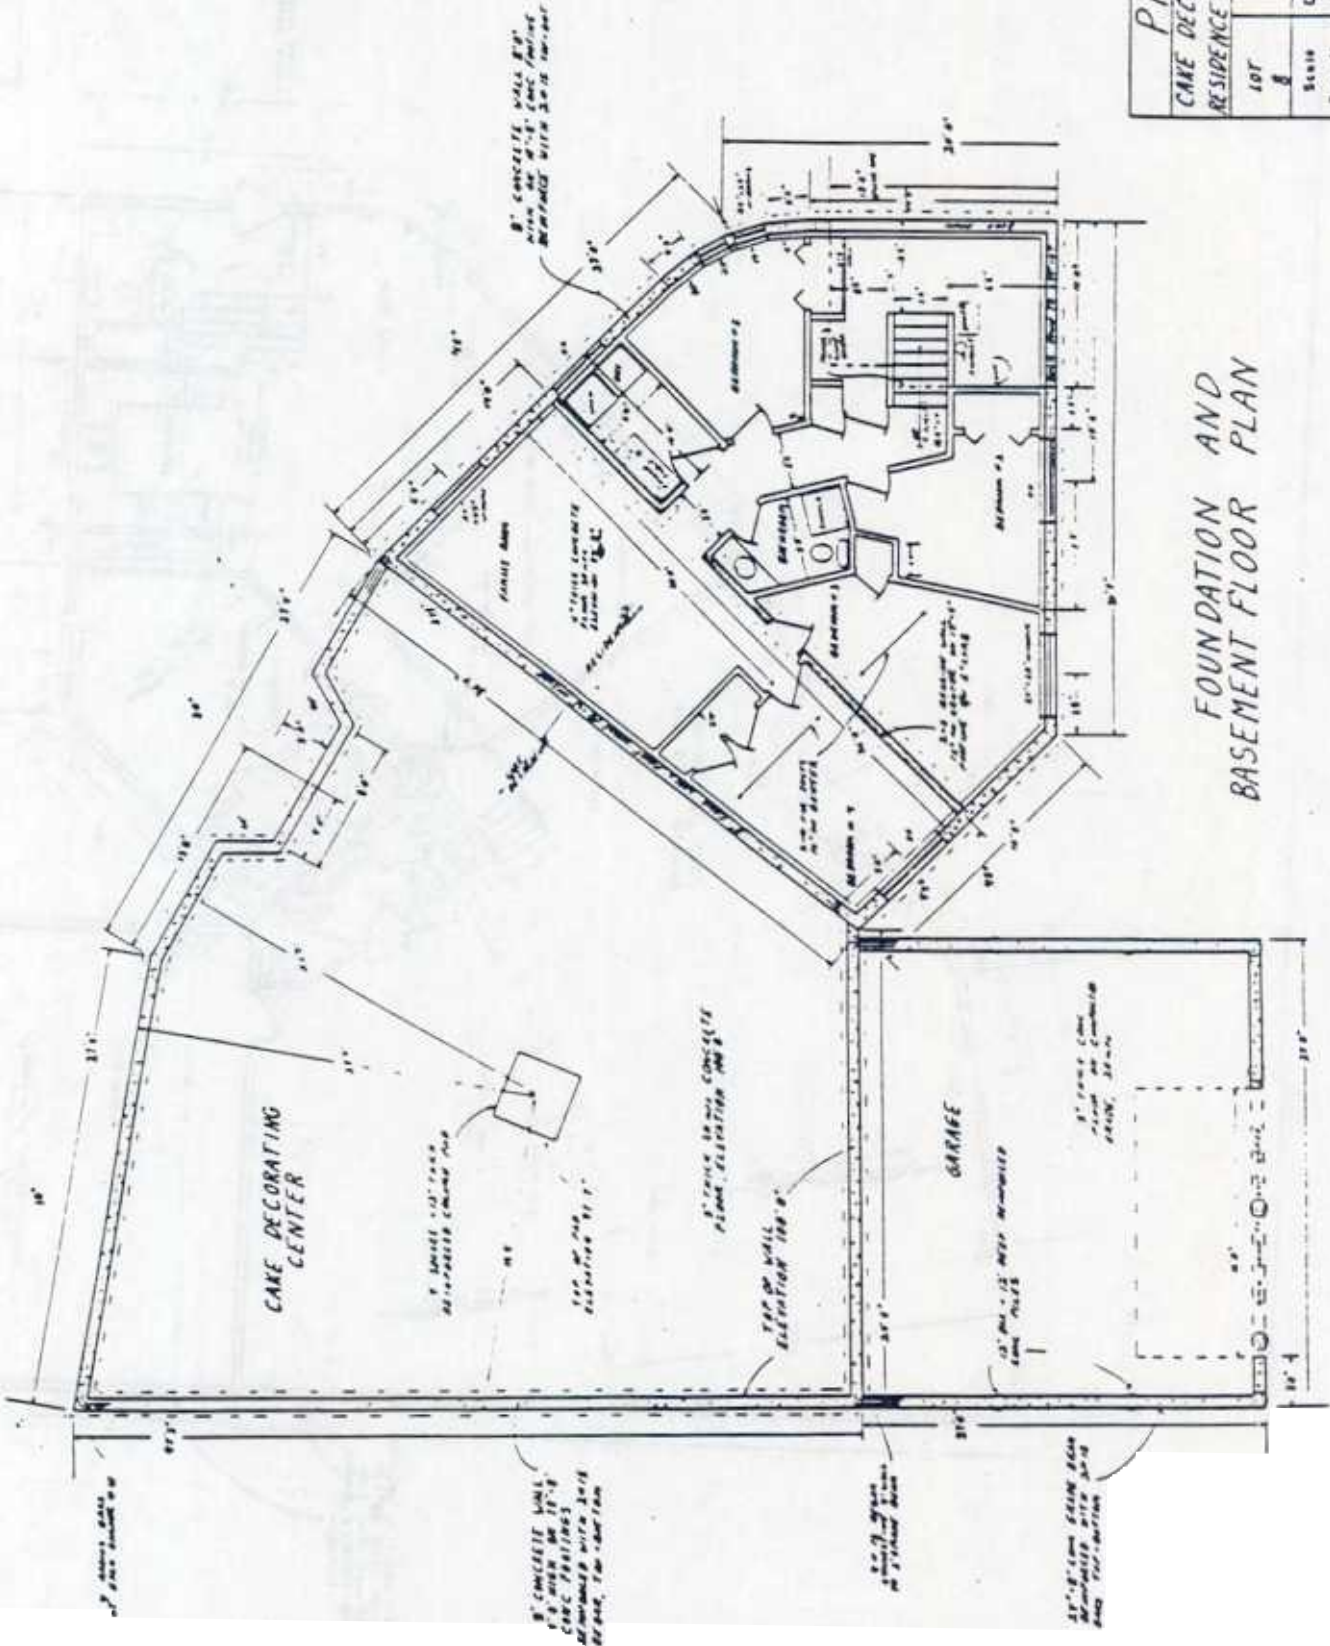

FOUNDATION AND
BASEMENT FLOOR PLAN

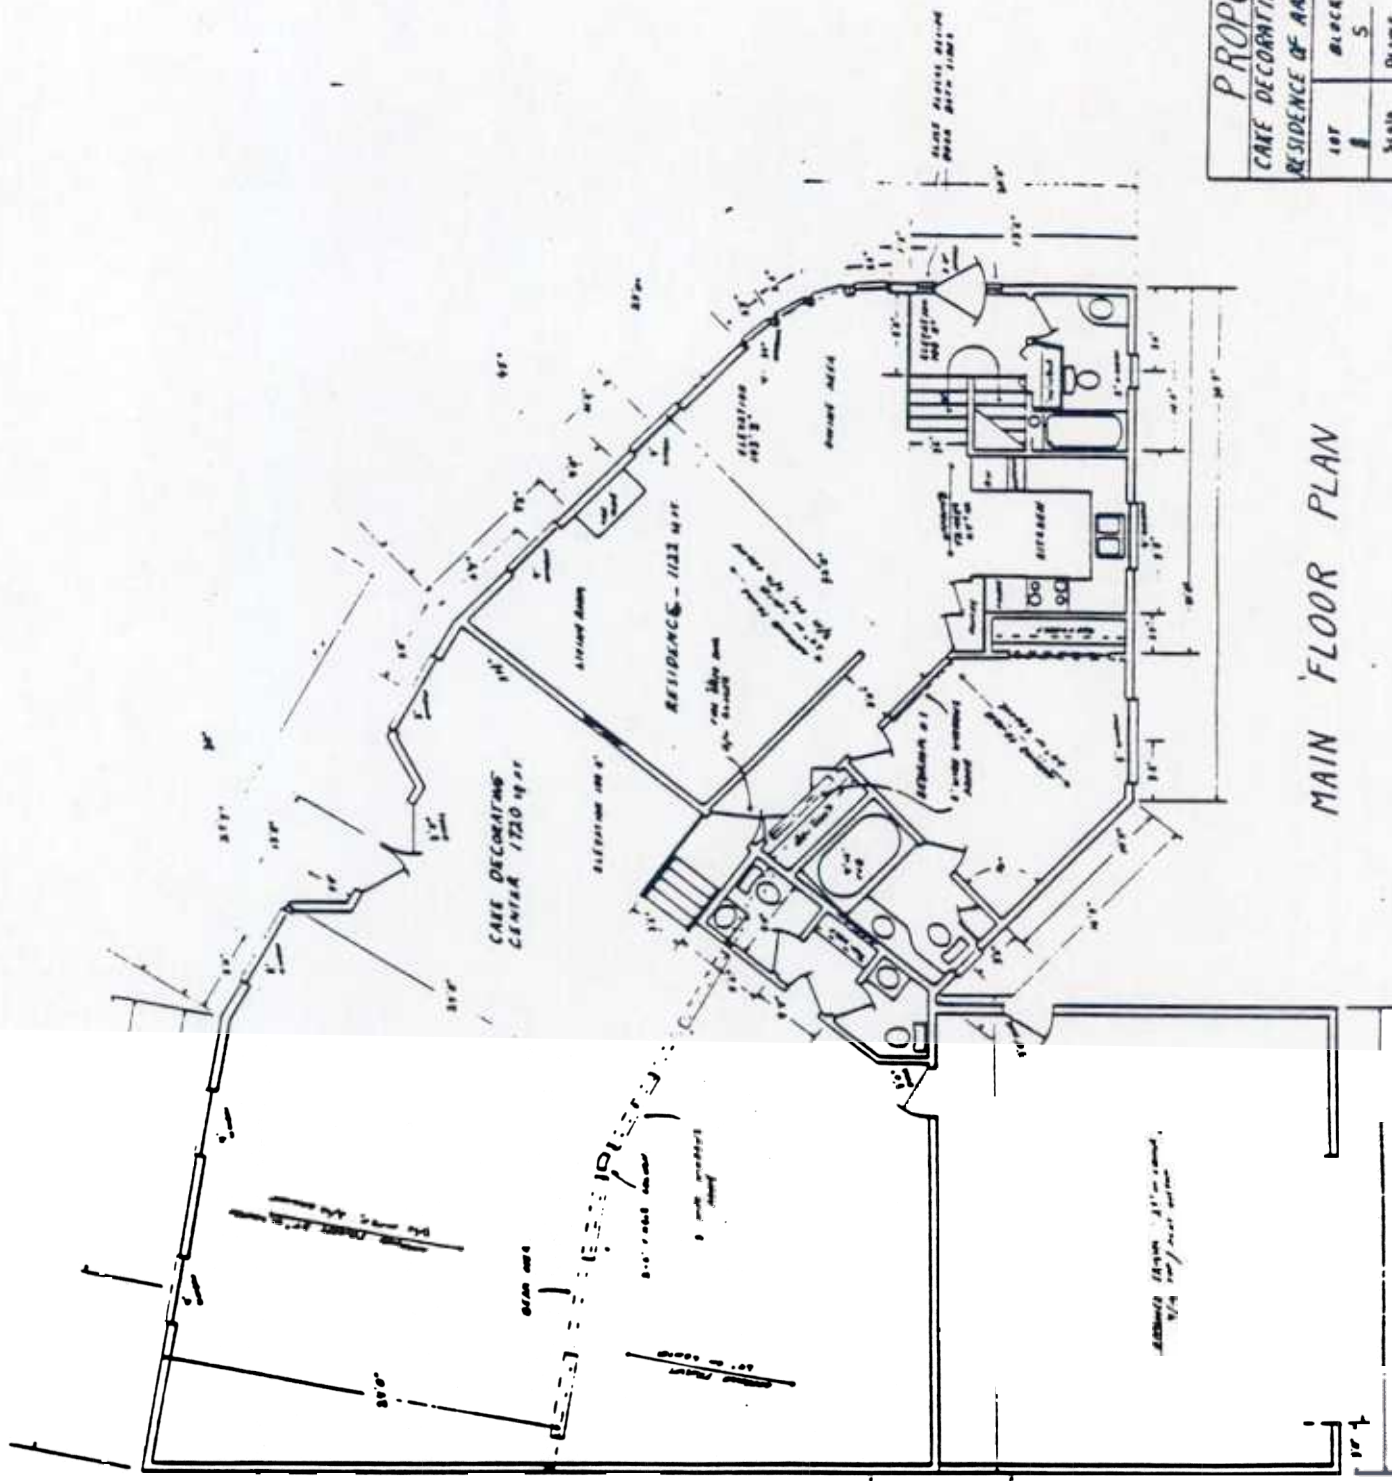

PROPOSED
CARE DECORATING CENTER AND
RESIDENCE OF AMY-TANNA VAN SLOLA

LOT #	BLOCK	PLAN	DATE	MUNICIPAL
8	5	3478	1/11/74	4003 713A
Scale	Drawn	Date	Sheet	
1/4" = 1'-0"	M. Babbe	1/11/74	Sheet B	

MAIN FLOOR PLAN

3.5 WALLS 16" OR GREATER
 THICKNESS AND 8'-0" OR GREATER
 HEIGHT. ALL WALLS TO BE
 CONCRETE OR BRICK WITH
 STAINLESS STEEL FINISH.