



### CHARTER BYLAW 19481

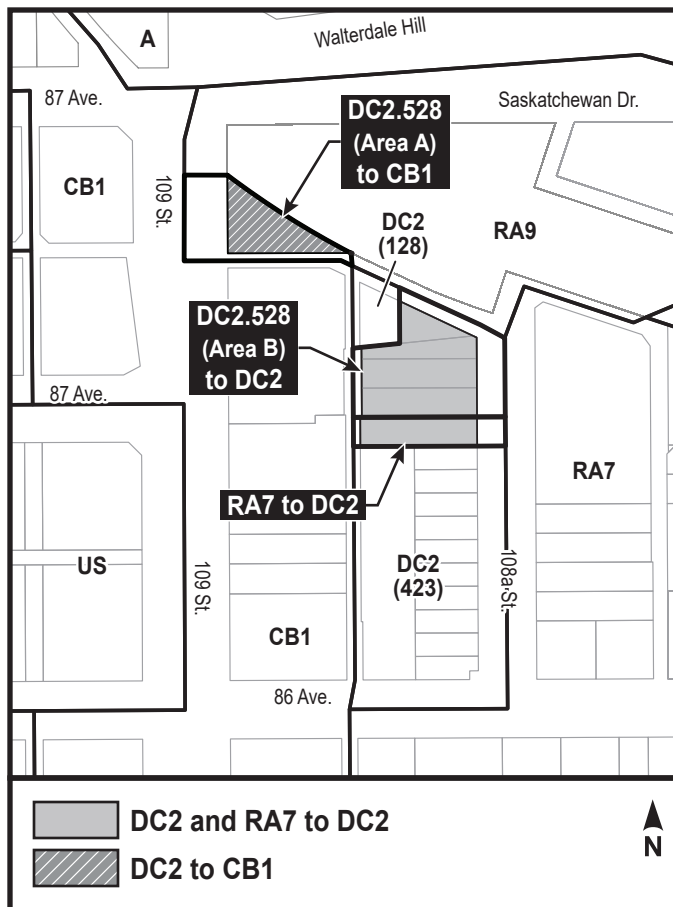

# APPENDIX 1: Site Plan

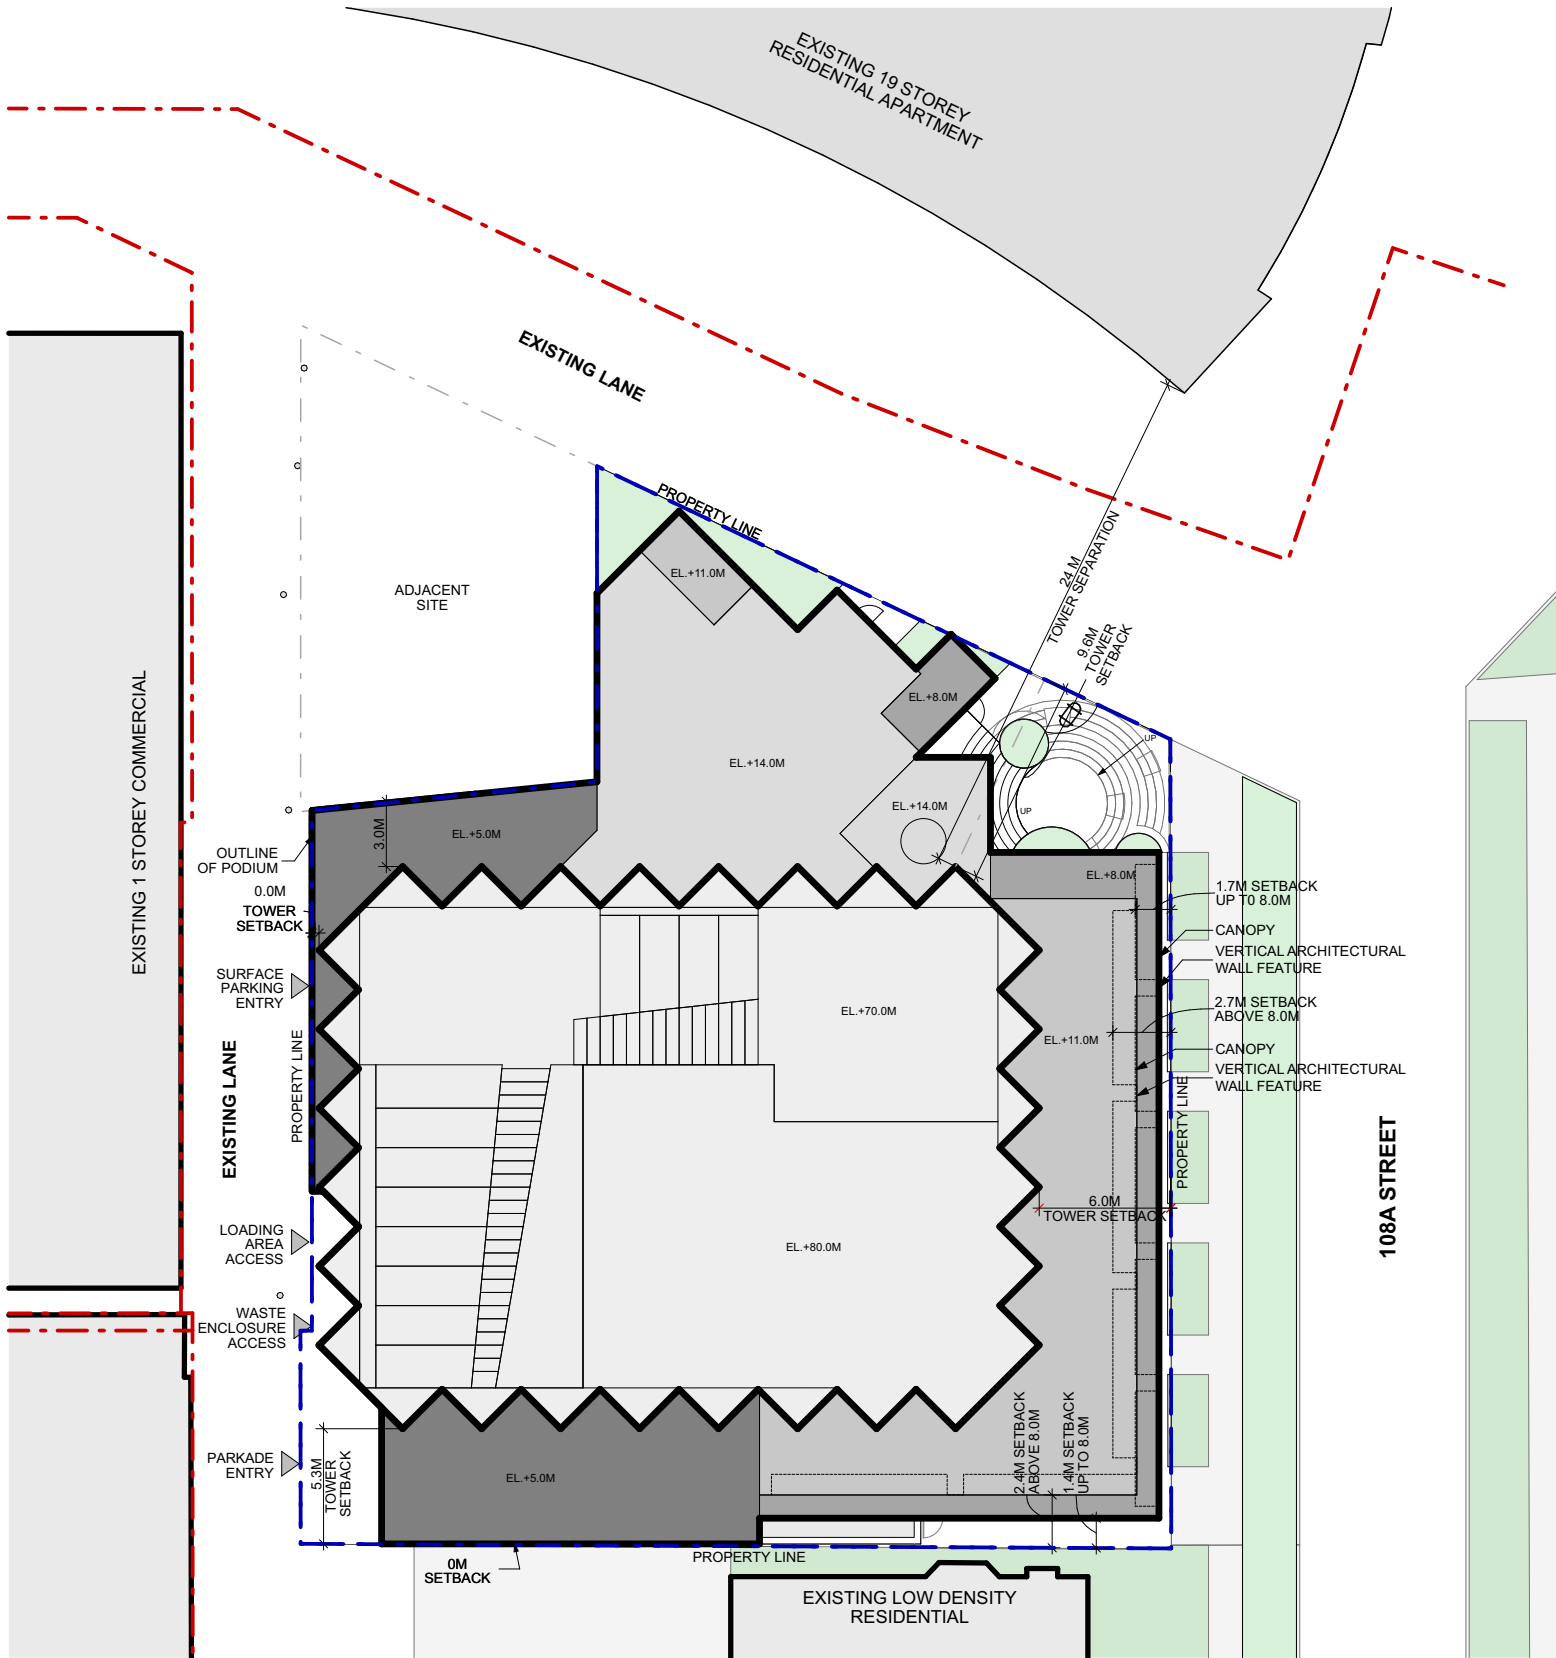


## SITE PLAN

1:350




# APPENDIX 2: East Elevation

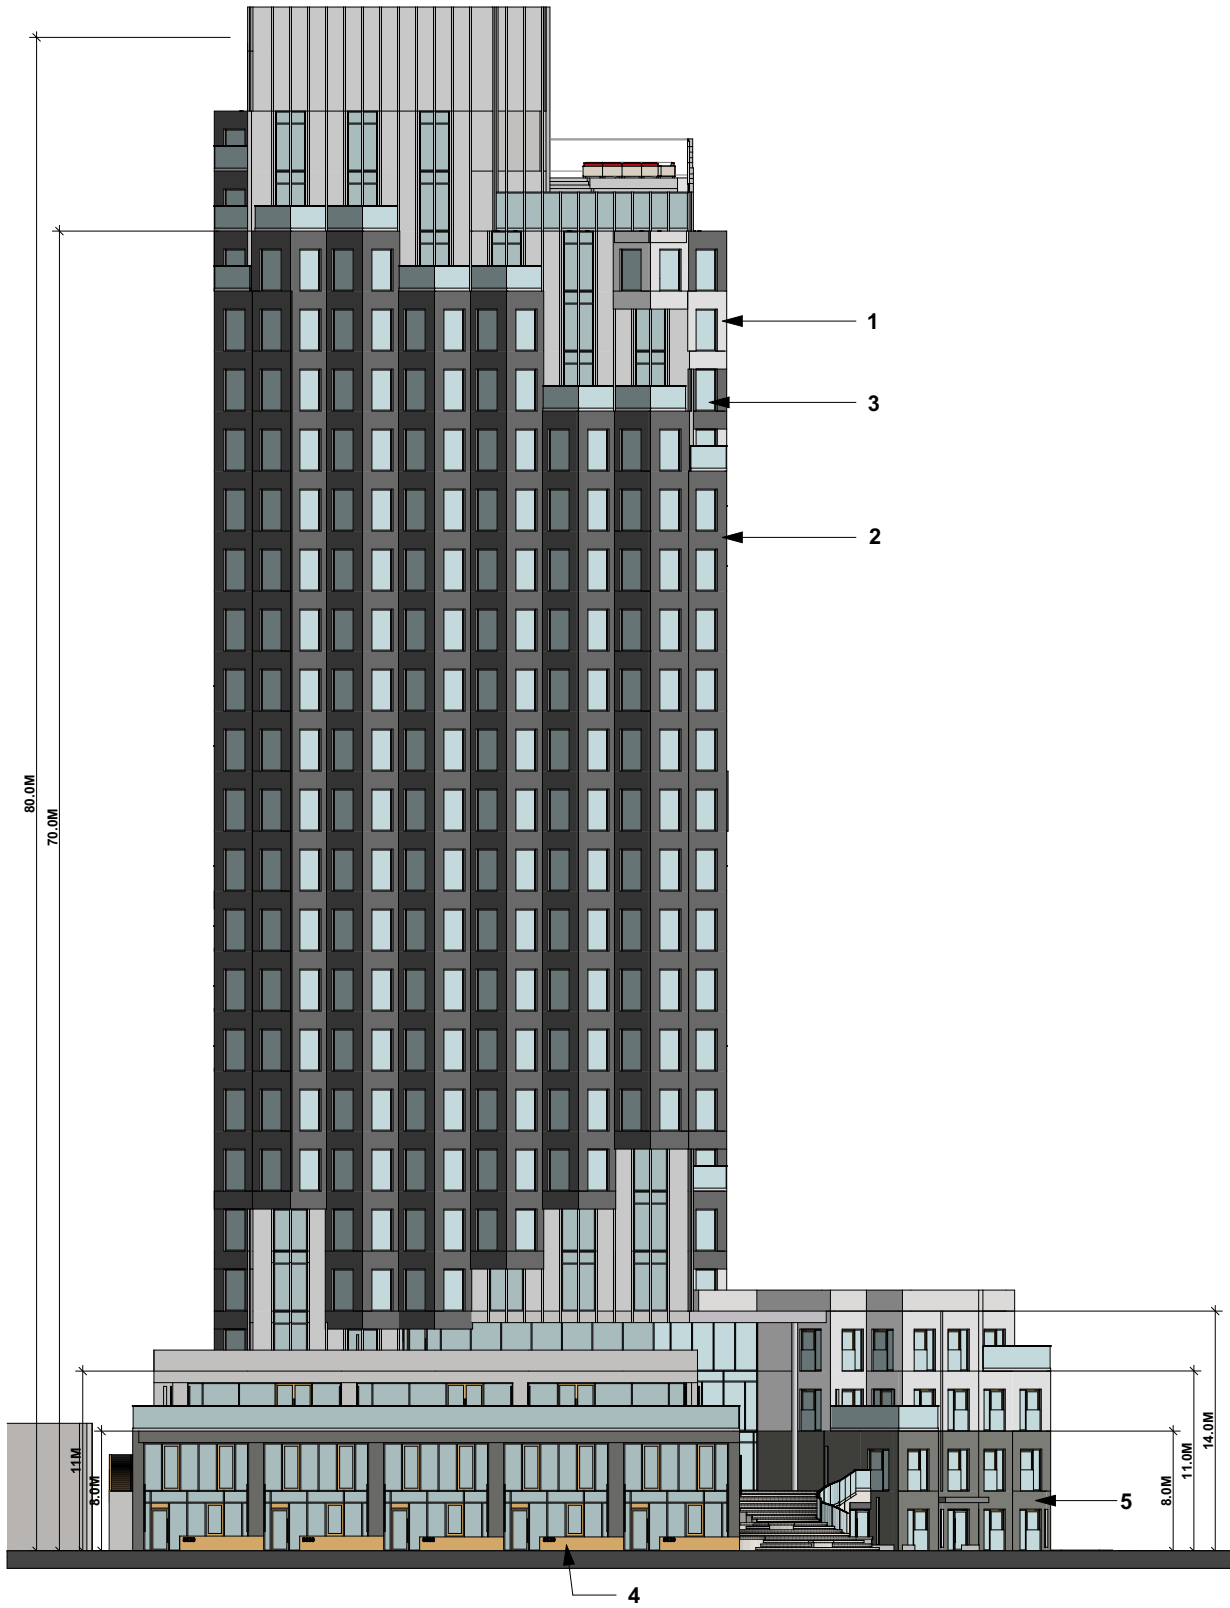

1:350


# APPENDIX 3: South Elevation

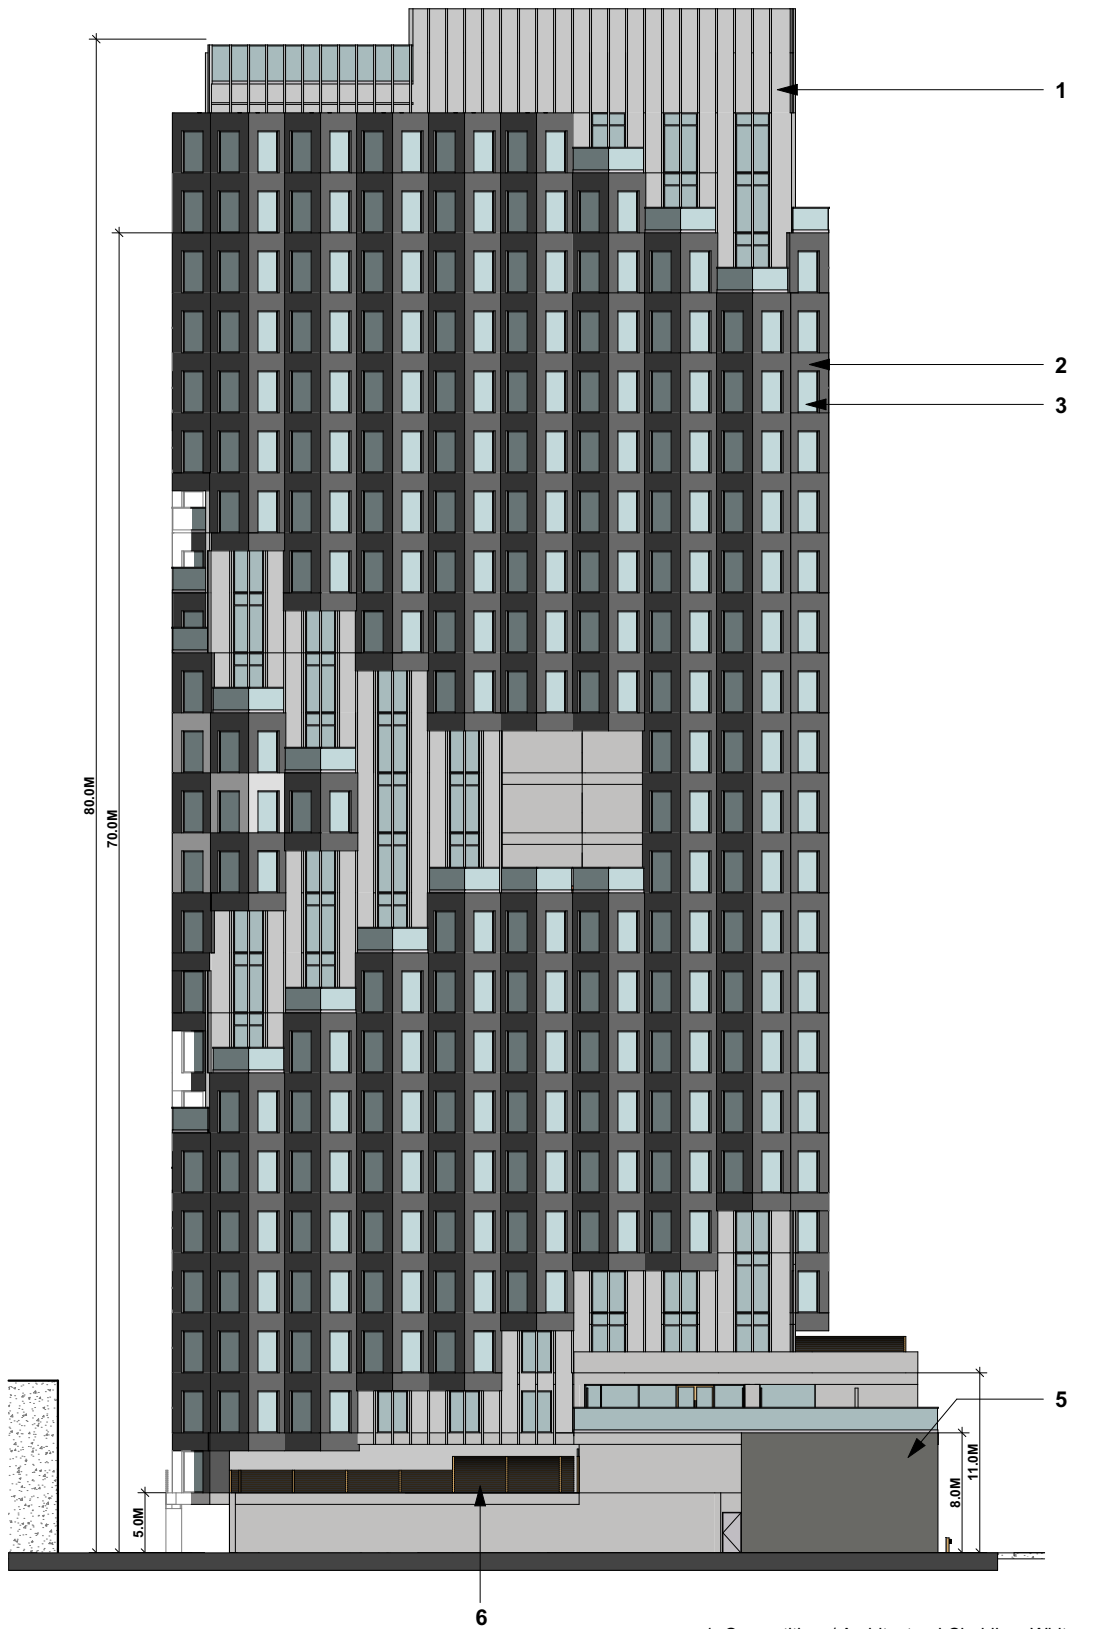

- 1. Cementitious/ Architectural Cladding- White
- 2. Cementitious/ Architectural Cladding- Dark Grey
- 3. Glazing
- 4. Woodgrain Cladding
- 5. Brick Cladding
- 6. Screening

1:350


# APPENDIX 4: West Elevation

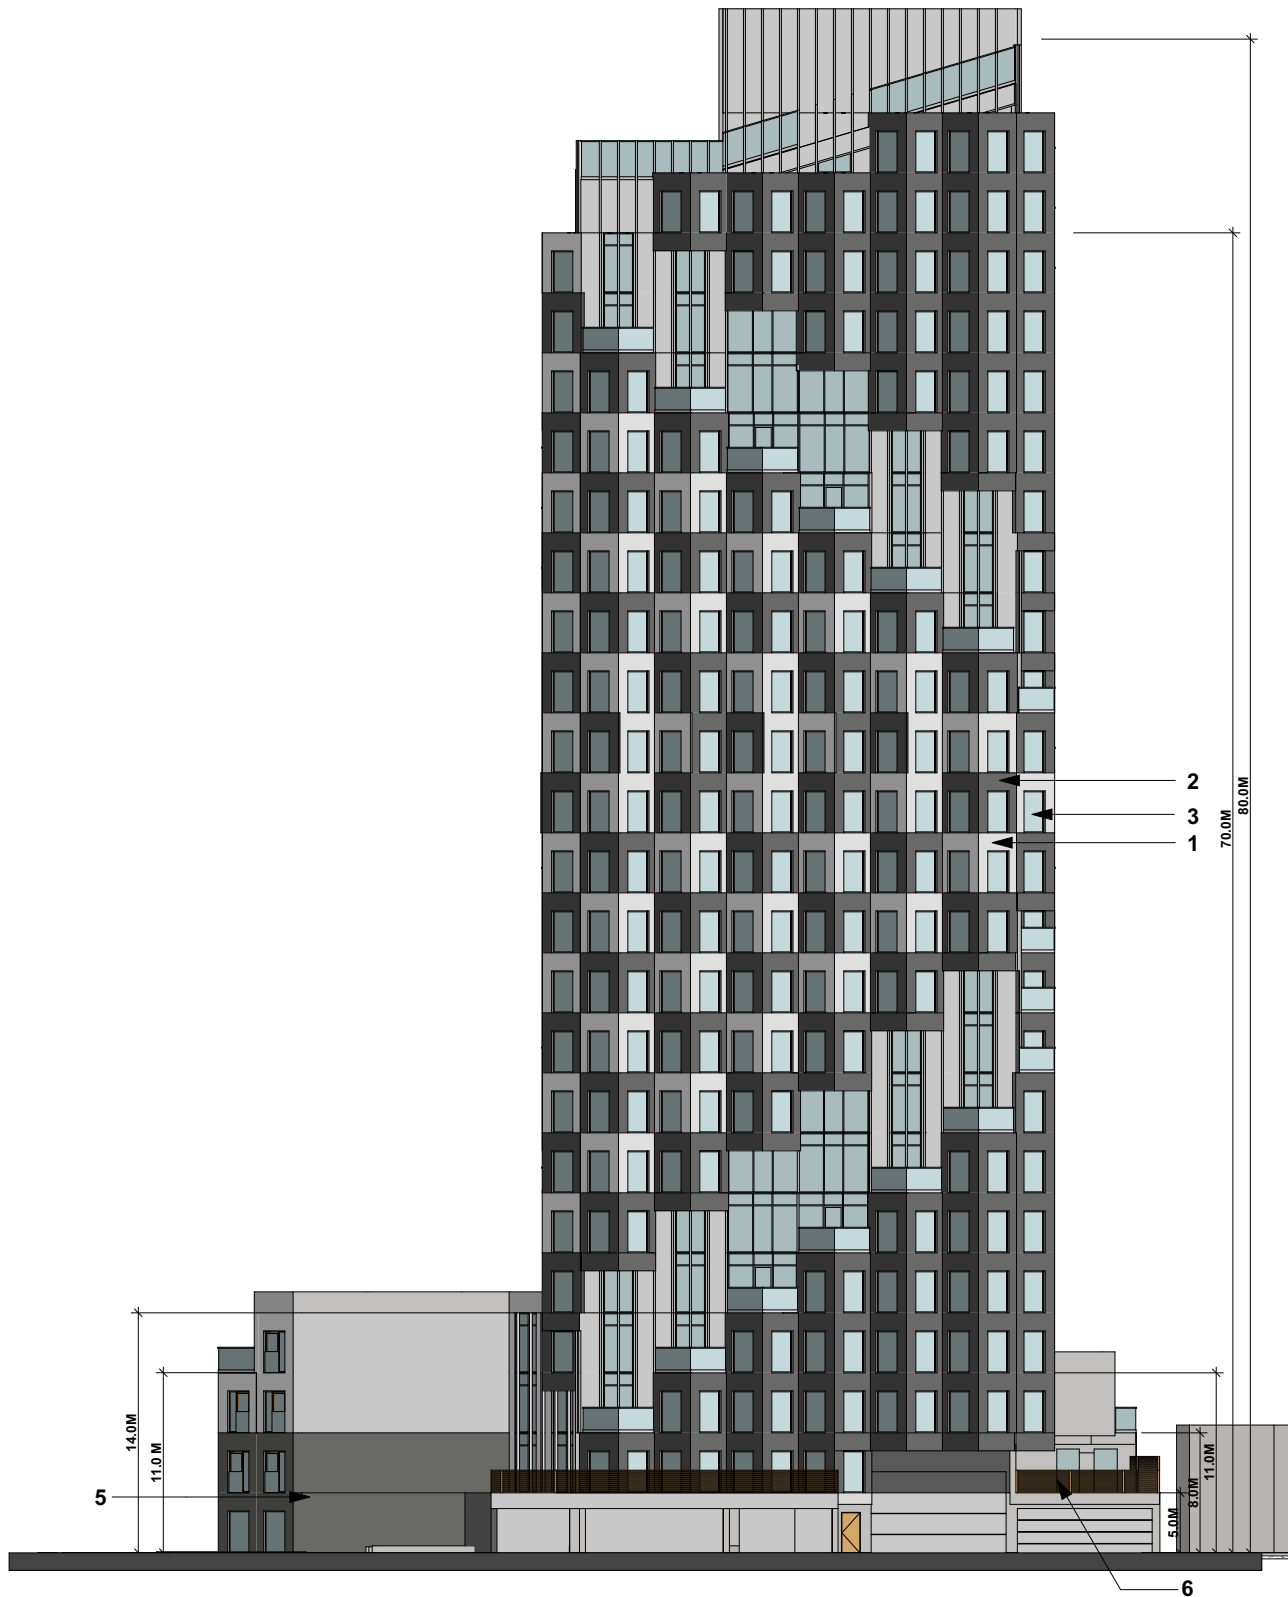

- 1. Cementitious/ Architectural Cladding- White
- 2. Cementitious/ Architectural Cladding- Dark Grey
- 3. Glazing
- 4. Woodgrain Cladding
- 5. Brick Cladding
- 6. Screening

1:350

APPENDIX 5: North Elevation

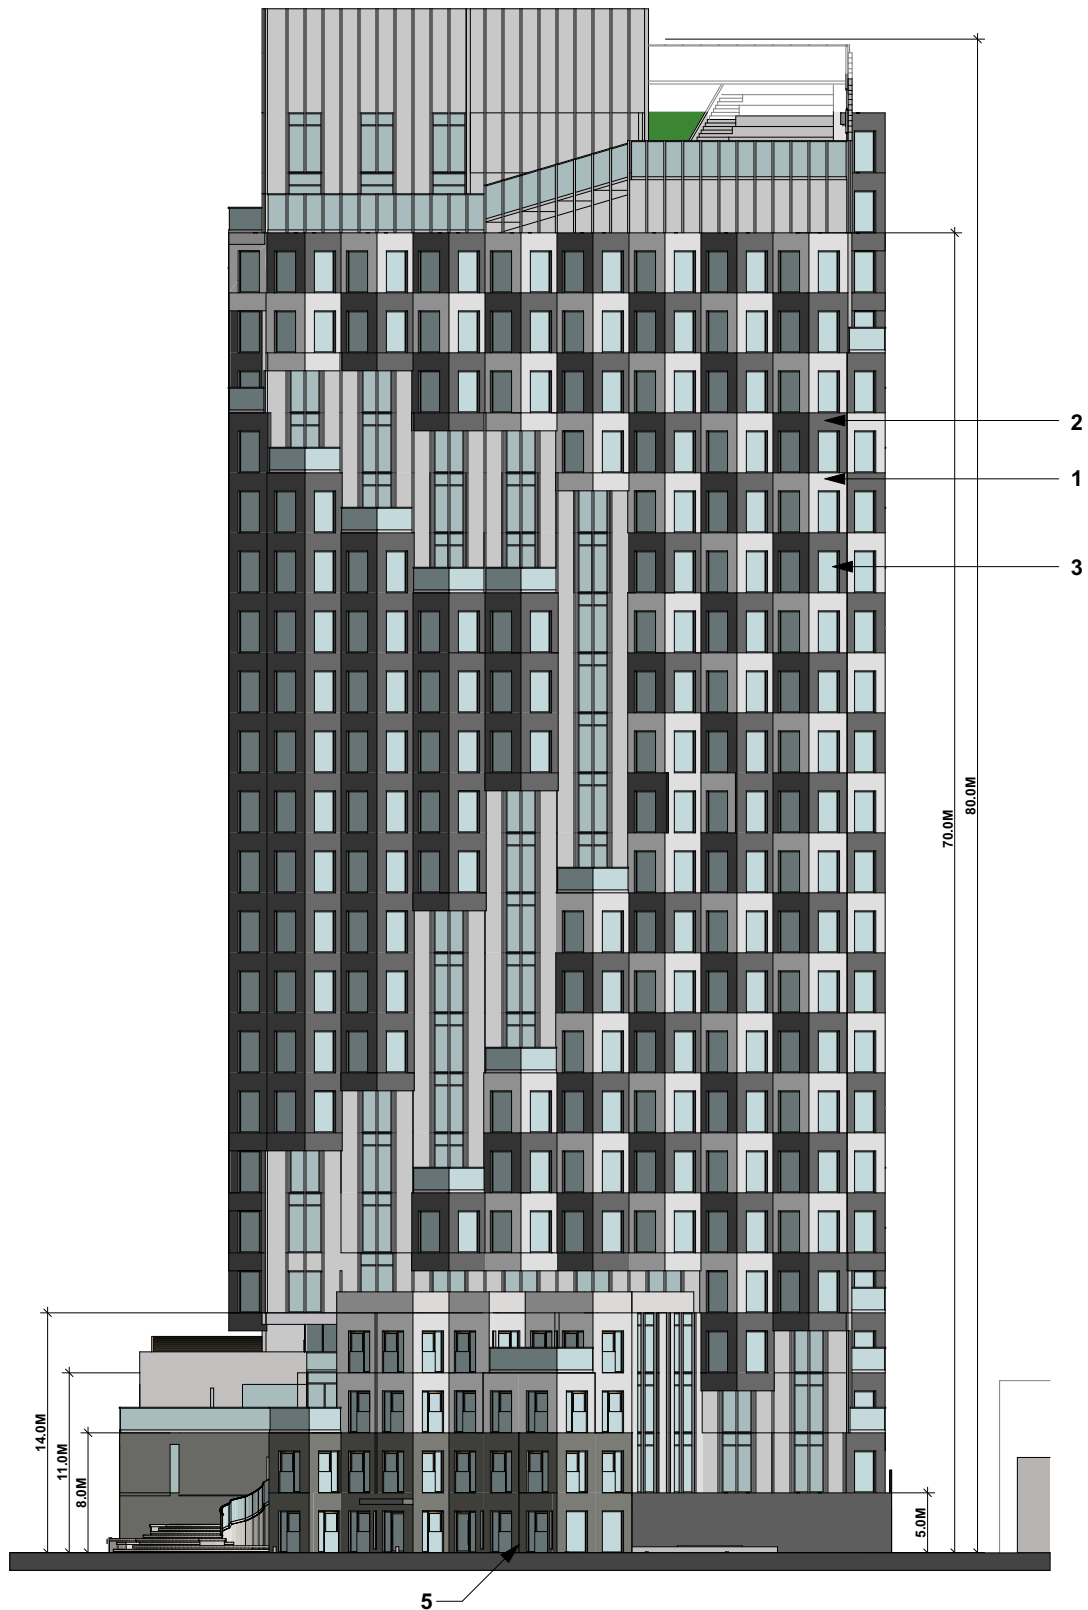


- 1. Cementitious/ Architectural Cladding- White
- 2. Cementitious/ Architectural Cladding- Dark Grey
- 3. Glazing
- 4. Woodgrain Cladding
- 5. Brick Cladding
- 6. Screening




1:350



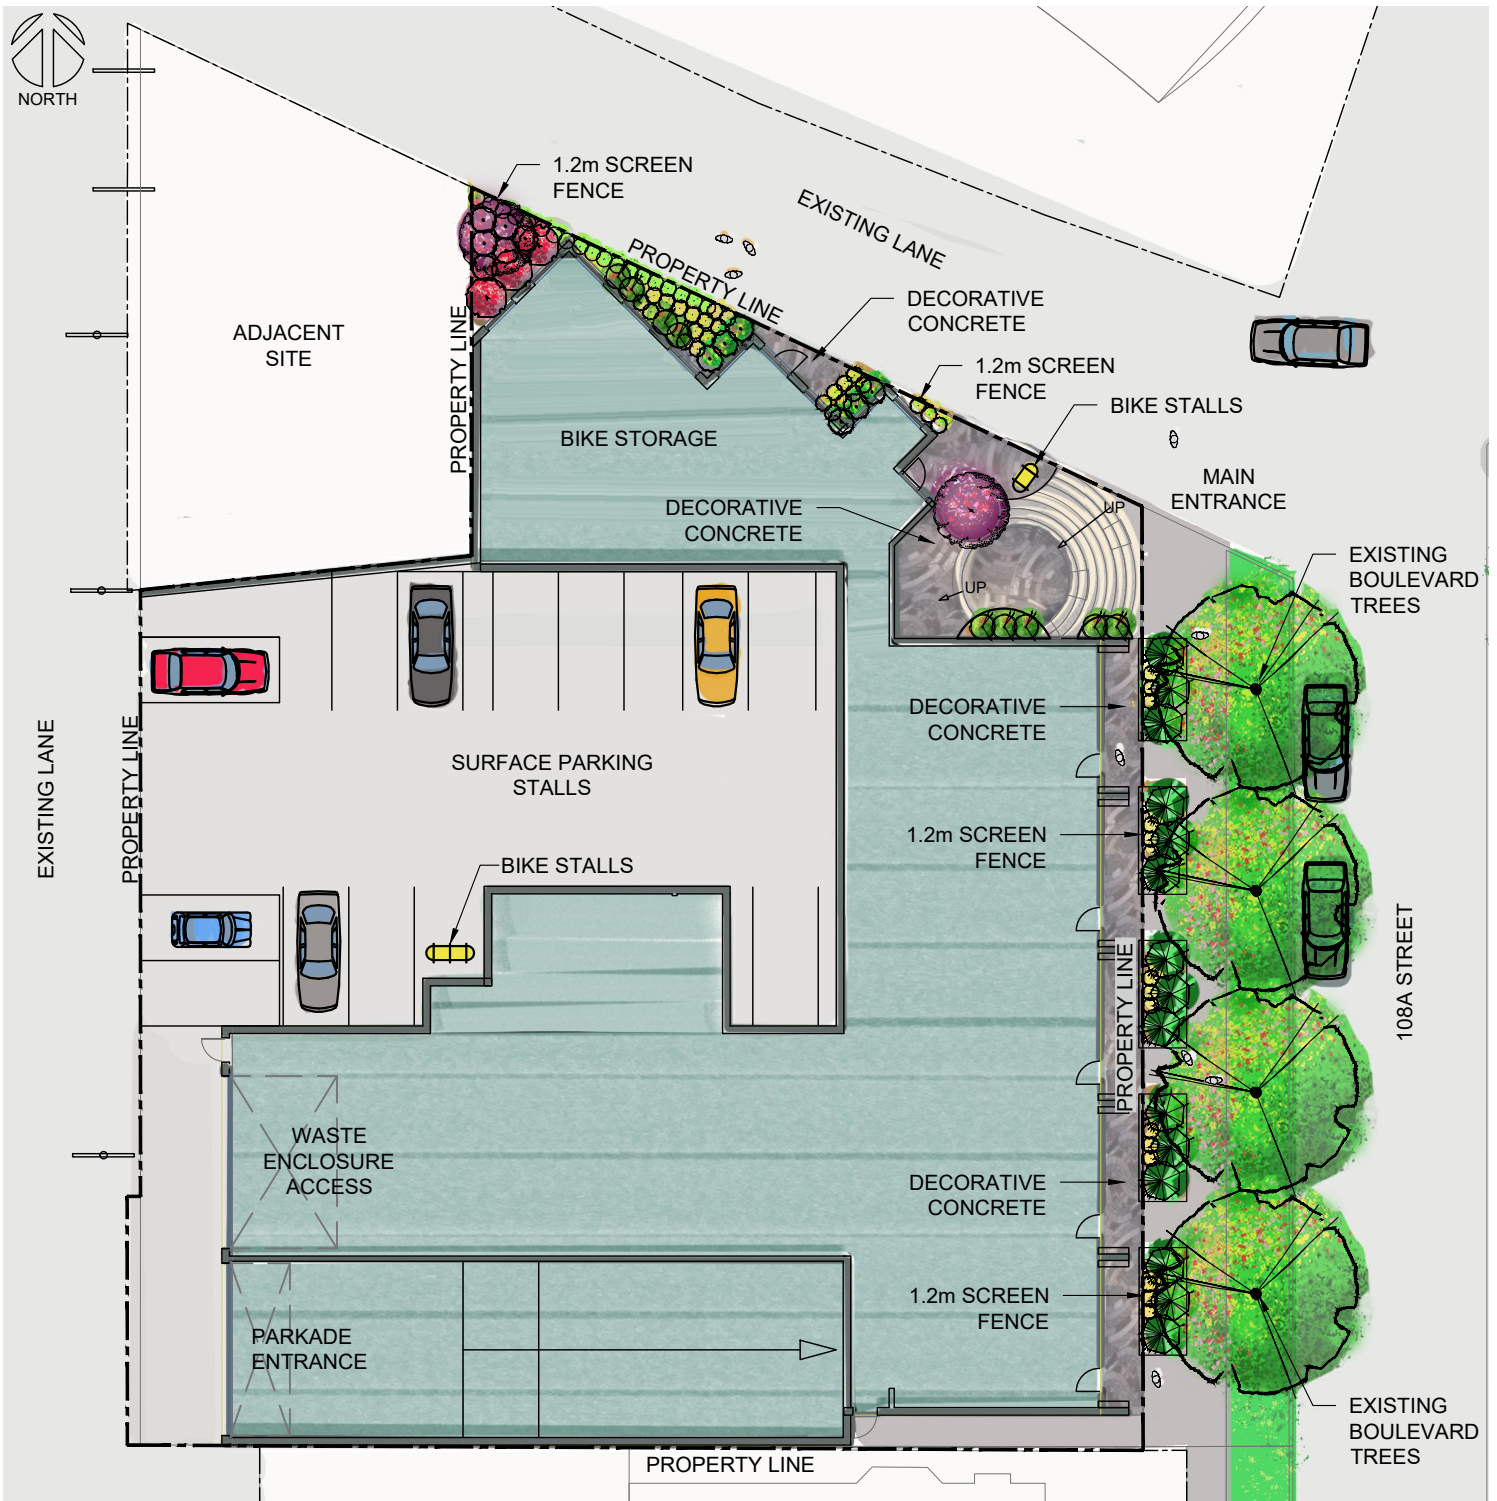

# APPENDIX 6: LANDSCAPE / AMENITY AREA CONCEPT - GROUND

SCALE 1:300




## LEGEND

-  EXISTING BOULEVARD TREES
-  PROPOSED DECIDUOUS TREE PLANTINGS
-  PROPOSED DECIDUOUS & CONIFEROUS SHRUB PLANTINGS



-  PROPOSED PERENNIAL & DECORATIVE GRASS PLANTINGS
-  DECORATIVE HARD SURFACING - (TO BE DETERMINED)
-  BOULEVARD SOD
-  STANDARD CONCRETE
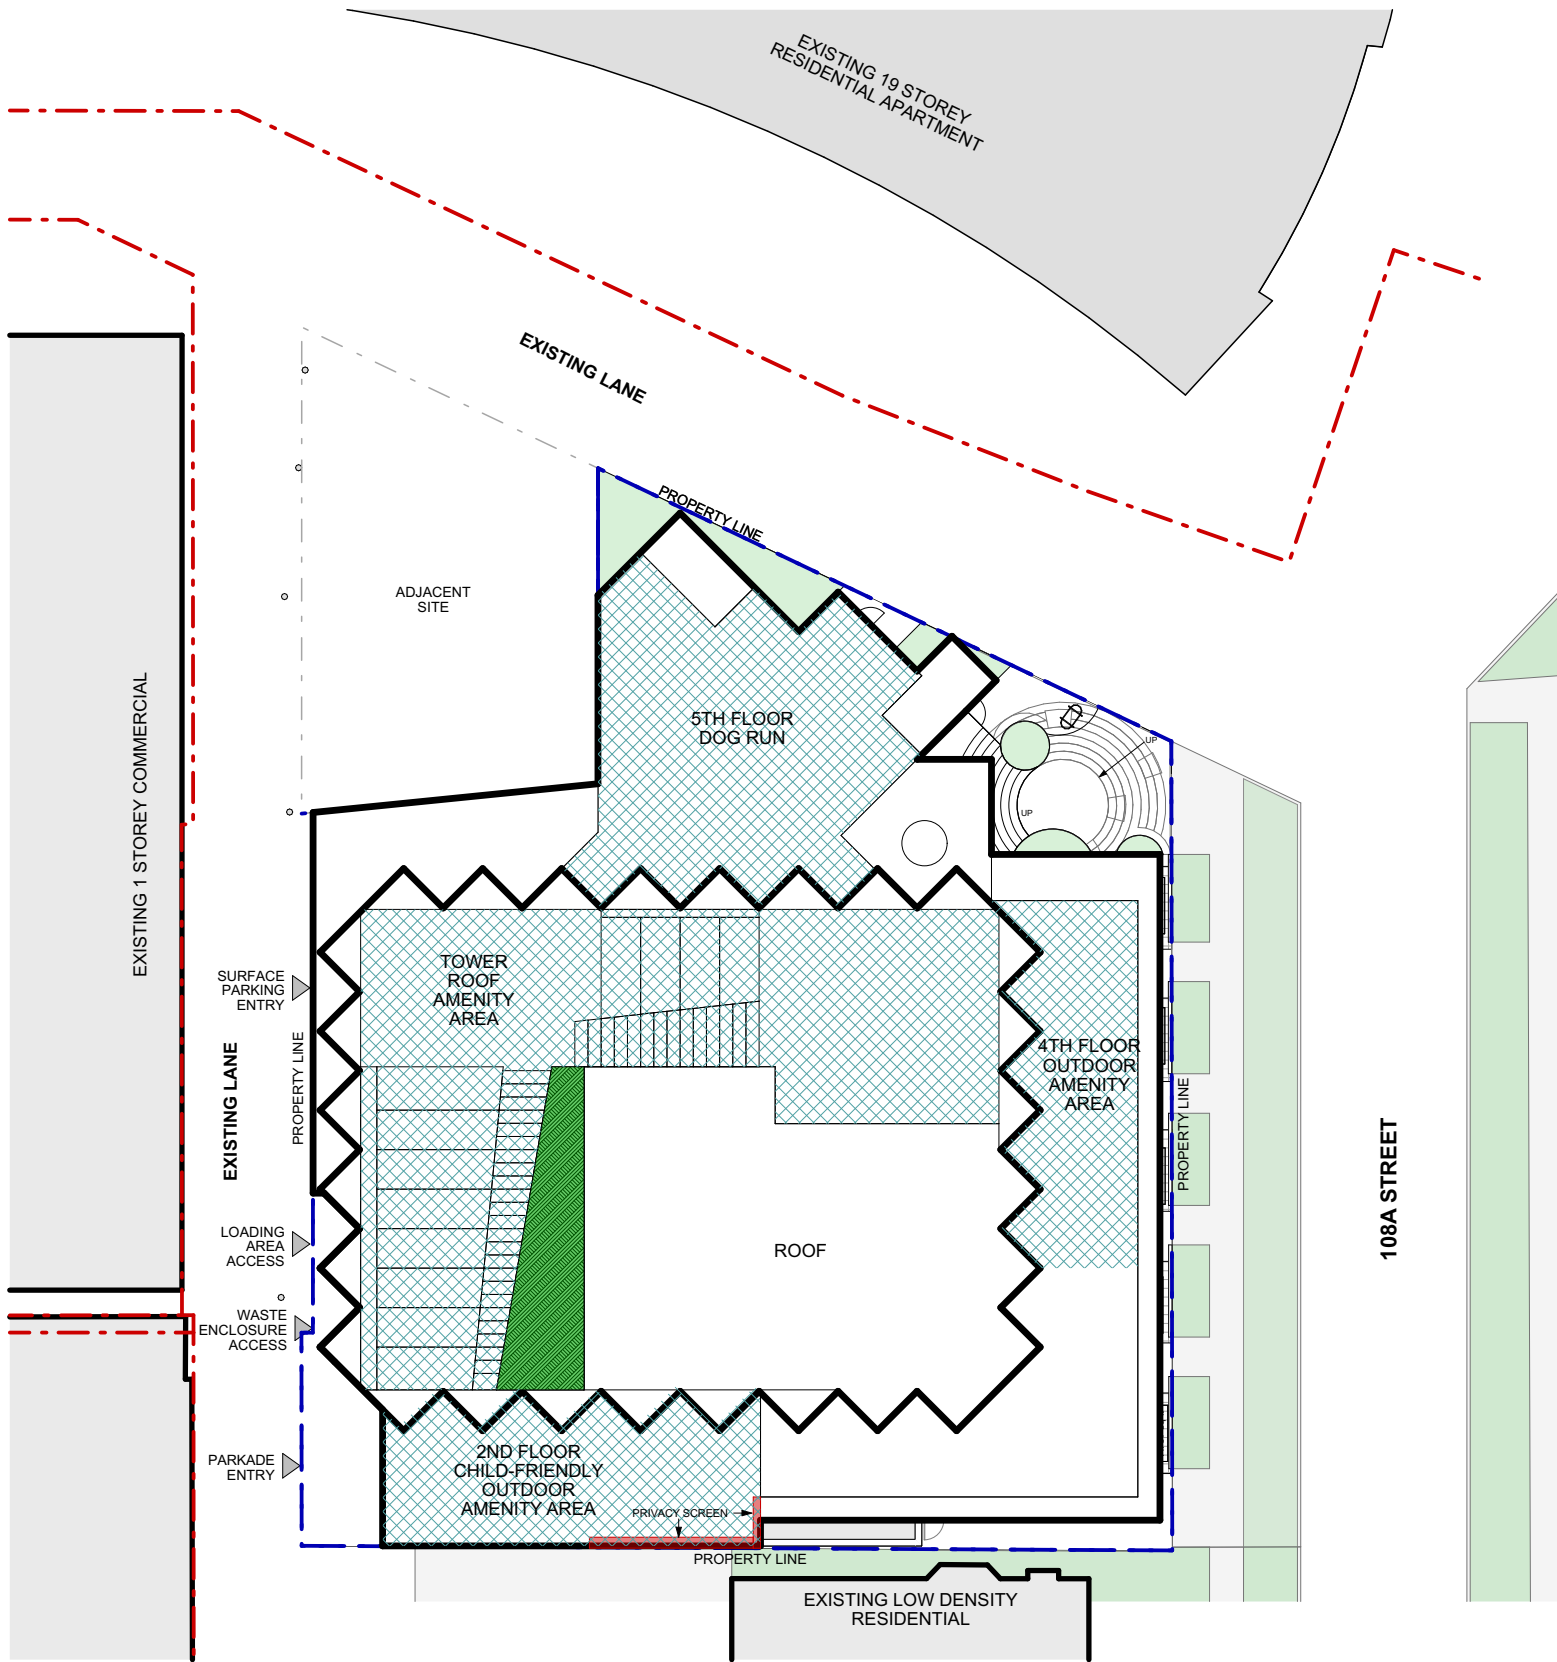
# APPENDIX 7: Landscape/ Amenity Area Concept- Podium



1:350



-  DECORATIVE SHRUBS & GRASSES
-  COMMON OUTDOOR AMENITY AREAS