


HANGAR 11

PN: 20030 EDMONTON AB

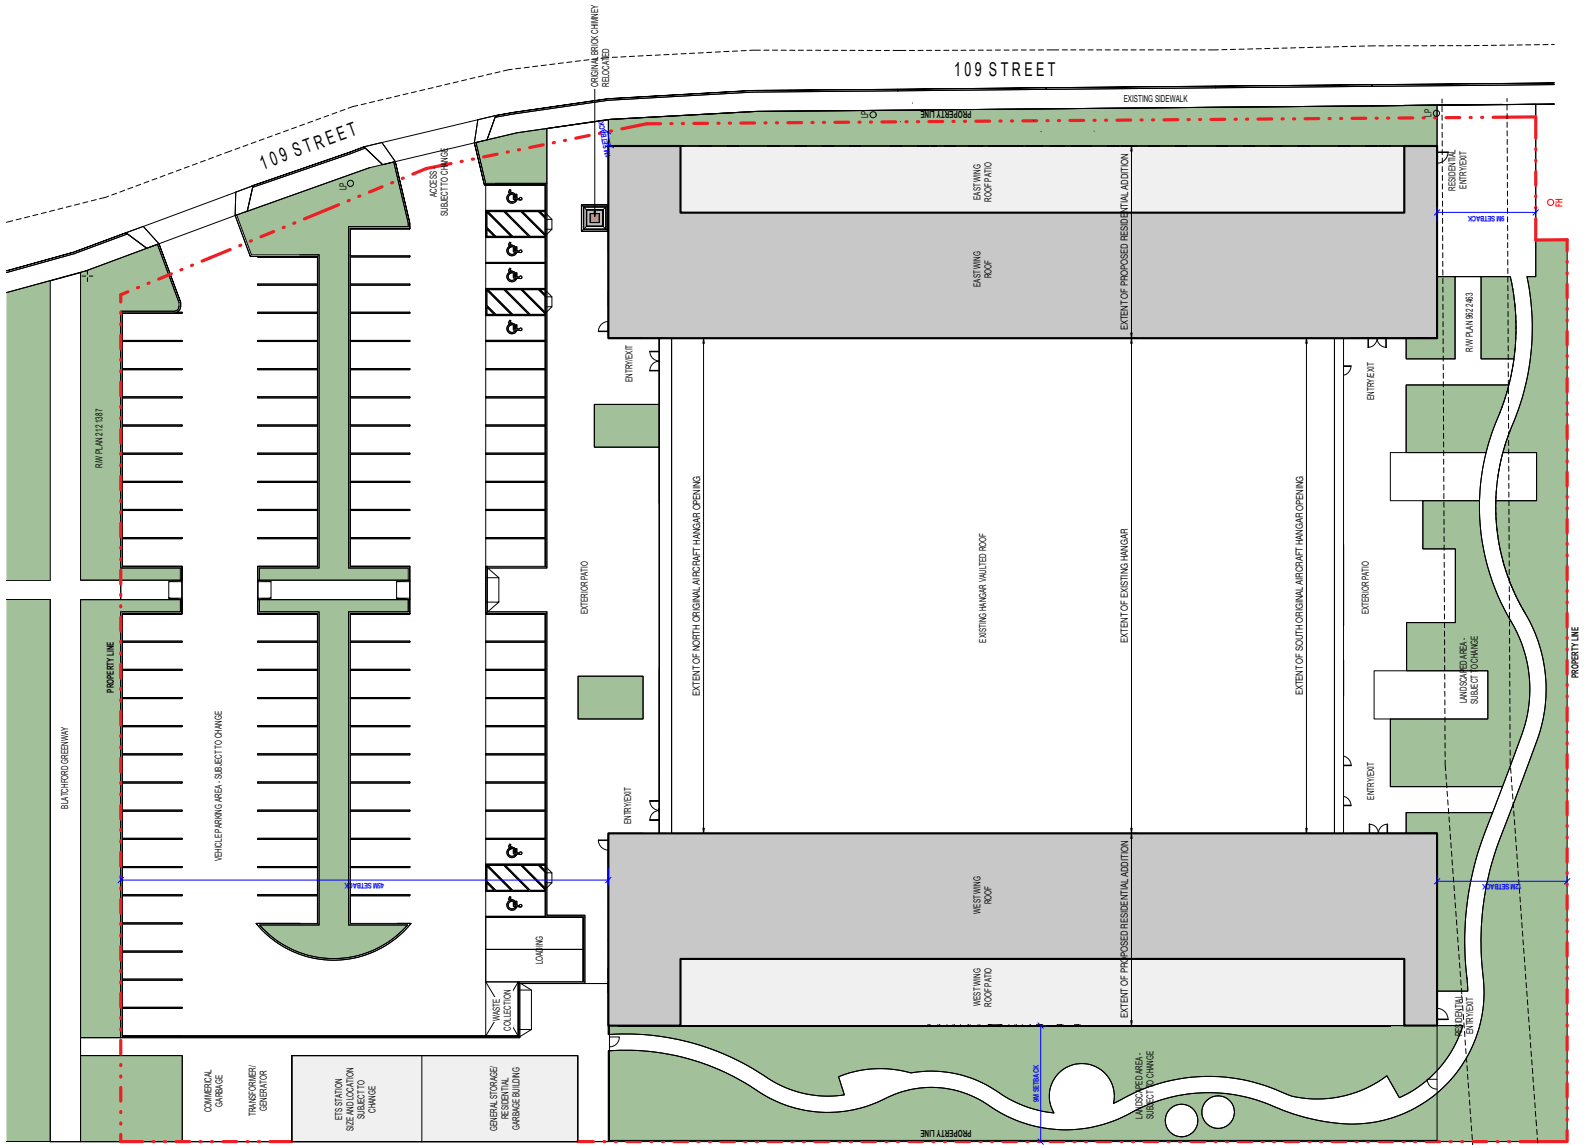


SITE PLAN - REZONING

0


05/17/22

**HODGSON
SCHILF
EVANS
ARCHITECTS INC.**


1. Site Rezoning
1:200
NORTH

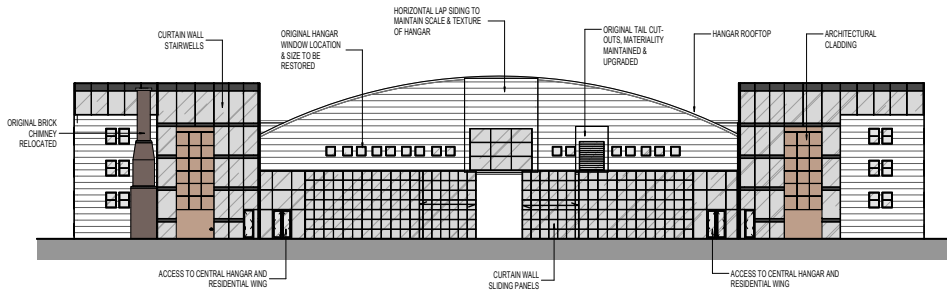


NORTH ELEVATION

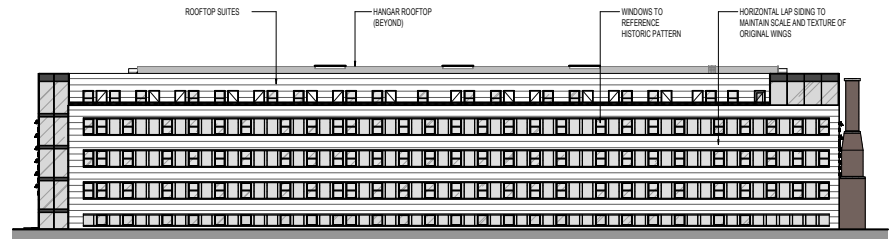

EAST ELEVATION

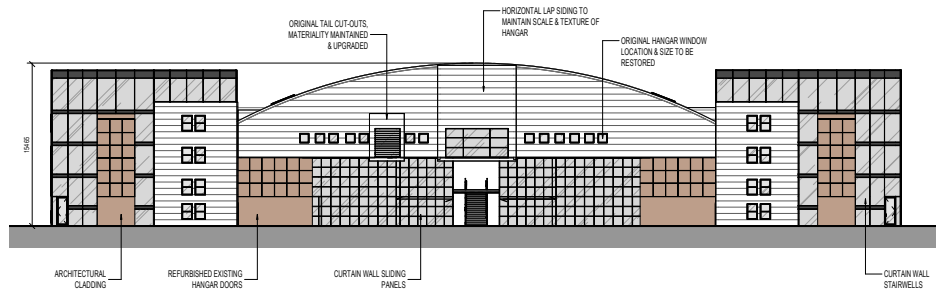

SOUTH ELEVATION

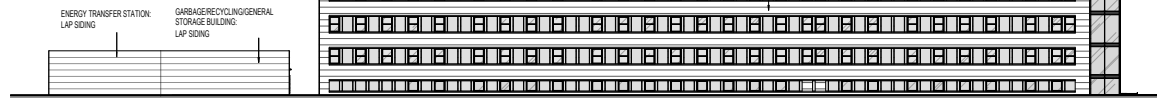

WEST ELEVATION

HANGAR 11

PN: 20030 EDMONTON AB

ELEVATIONS - REZONING

05/17/22

2

**HODGSON
SCHILF
EVANS**
ARCHITECTS INC.