








LEGEND

-  BENCH (2)
-  GARBAGE RECEPTACLE (1)
-  1.8m NOISE ATTENUATION FENCE
-  334m² COMMUNAL RECREATION SPACE
*INTENT—CONIFEROUS TREES AS BUFFER.
-  REQUIRED YARD — WESTERN BOUNDARY
*INTENT—COLUMNAR ASPEN AS BUFFER. 

NOTE: LANDSCAPING CONCEPTUAL ONLY.
DETAILS TO BE PROVIDED AT THE DP STAGE.

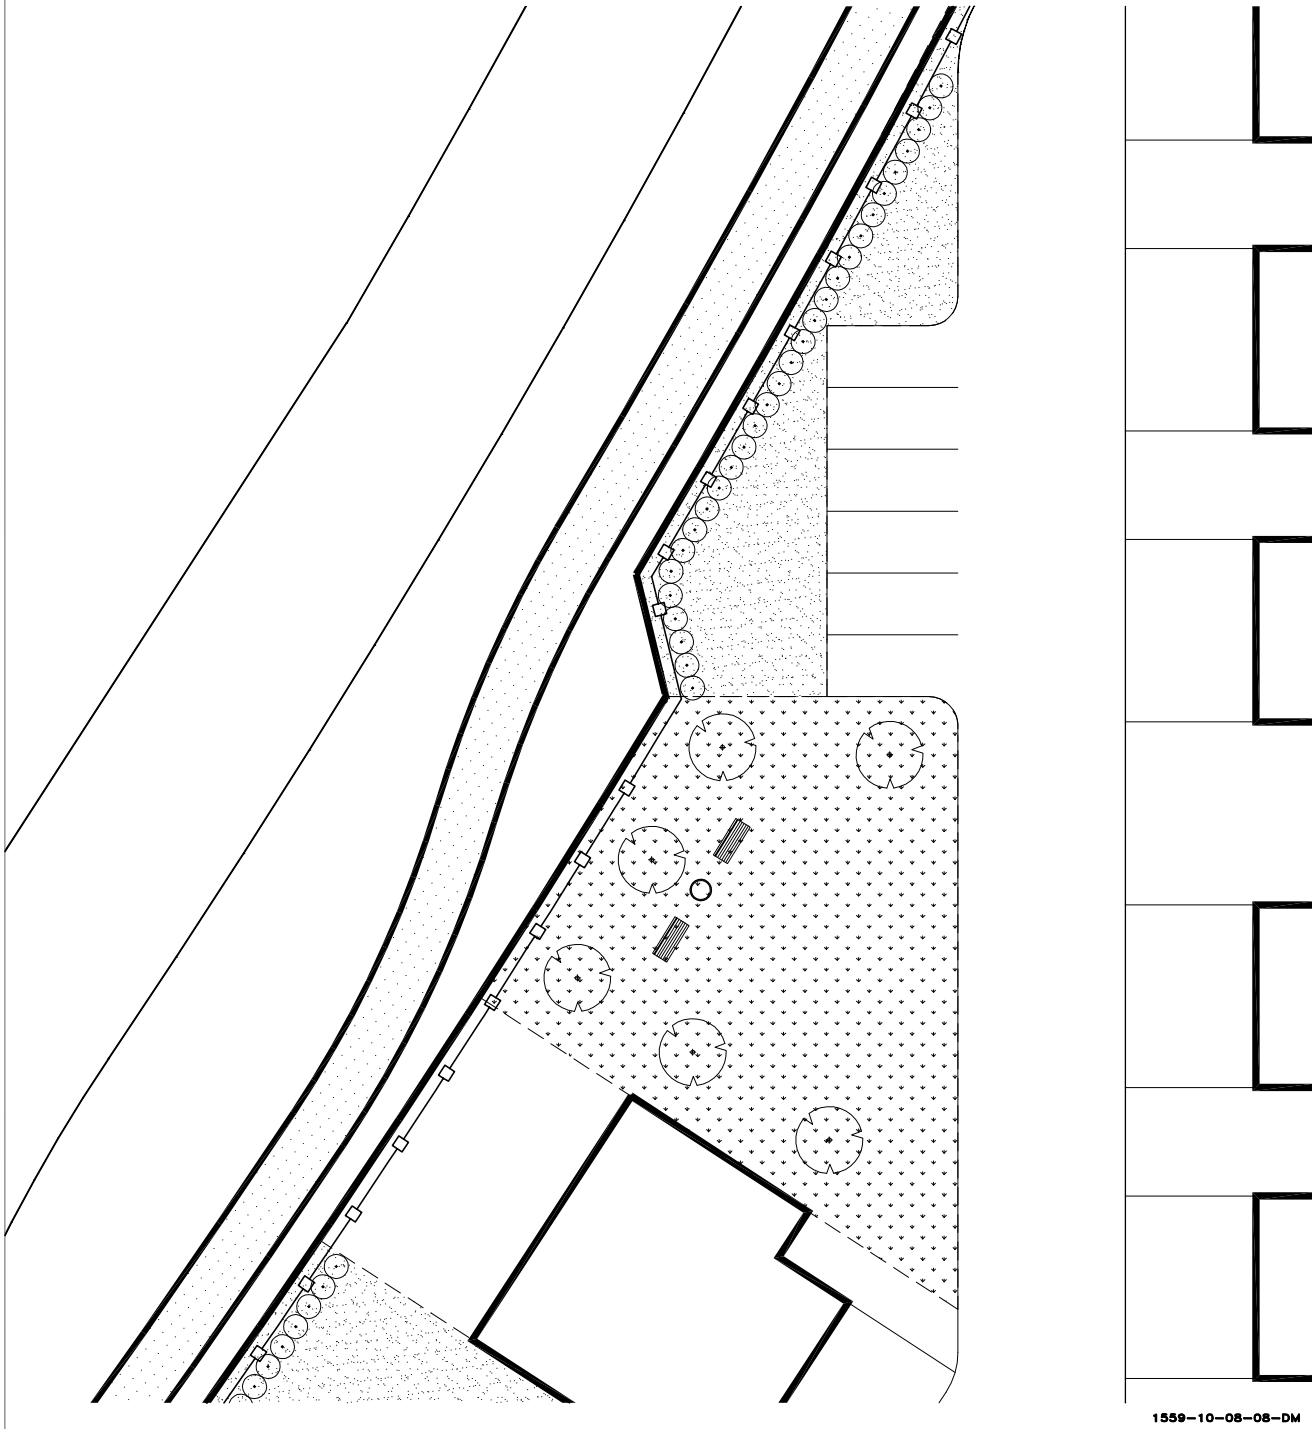

1559-10-08-08-DM