



appendix 1 site plan

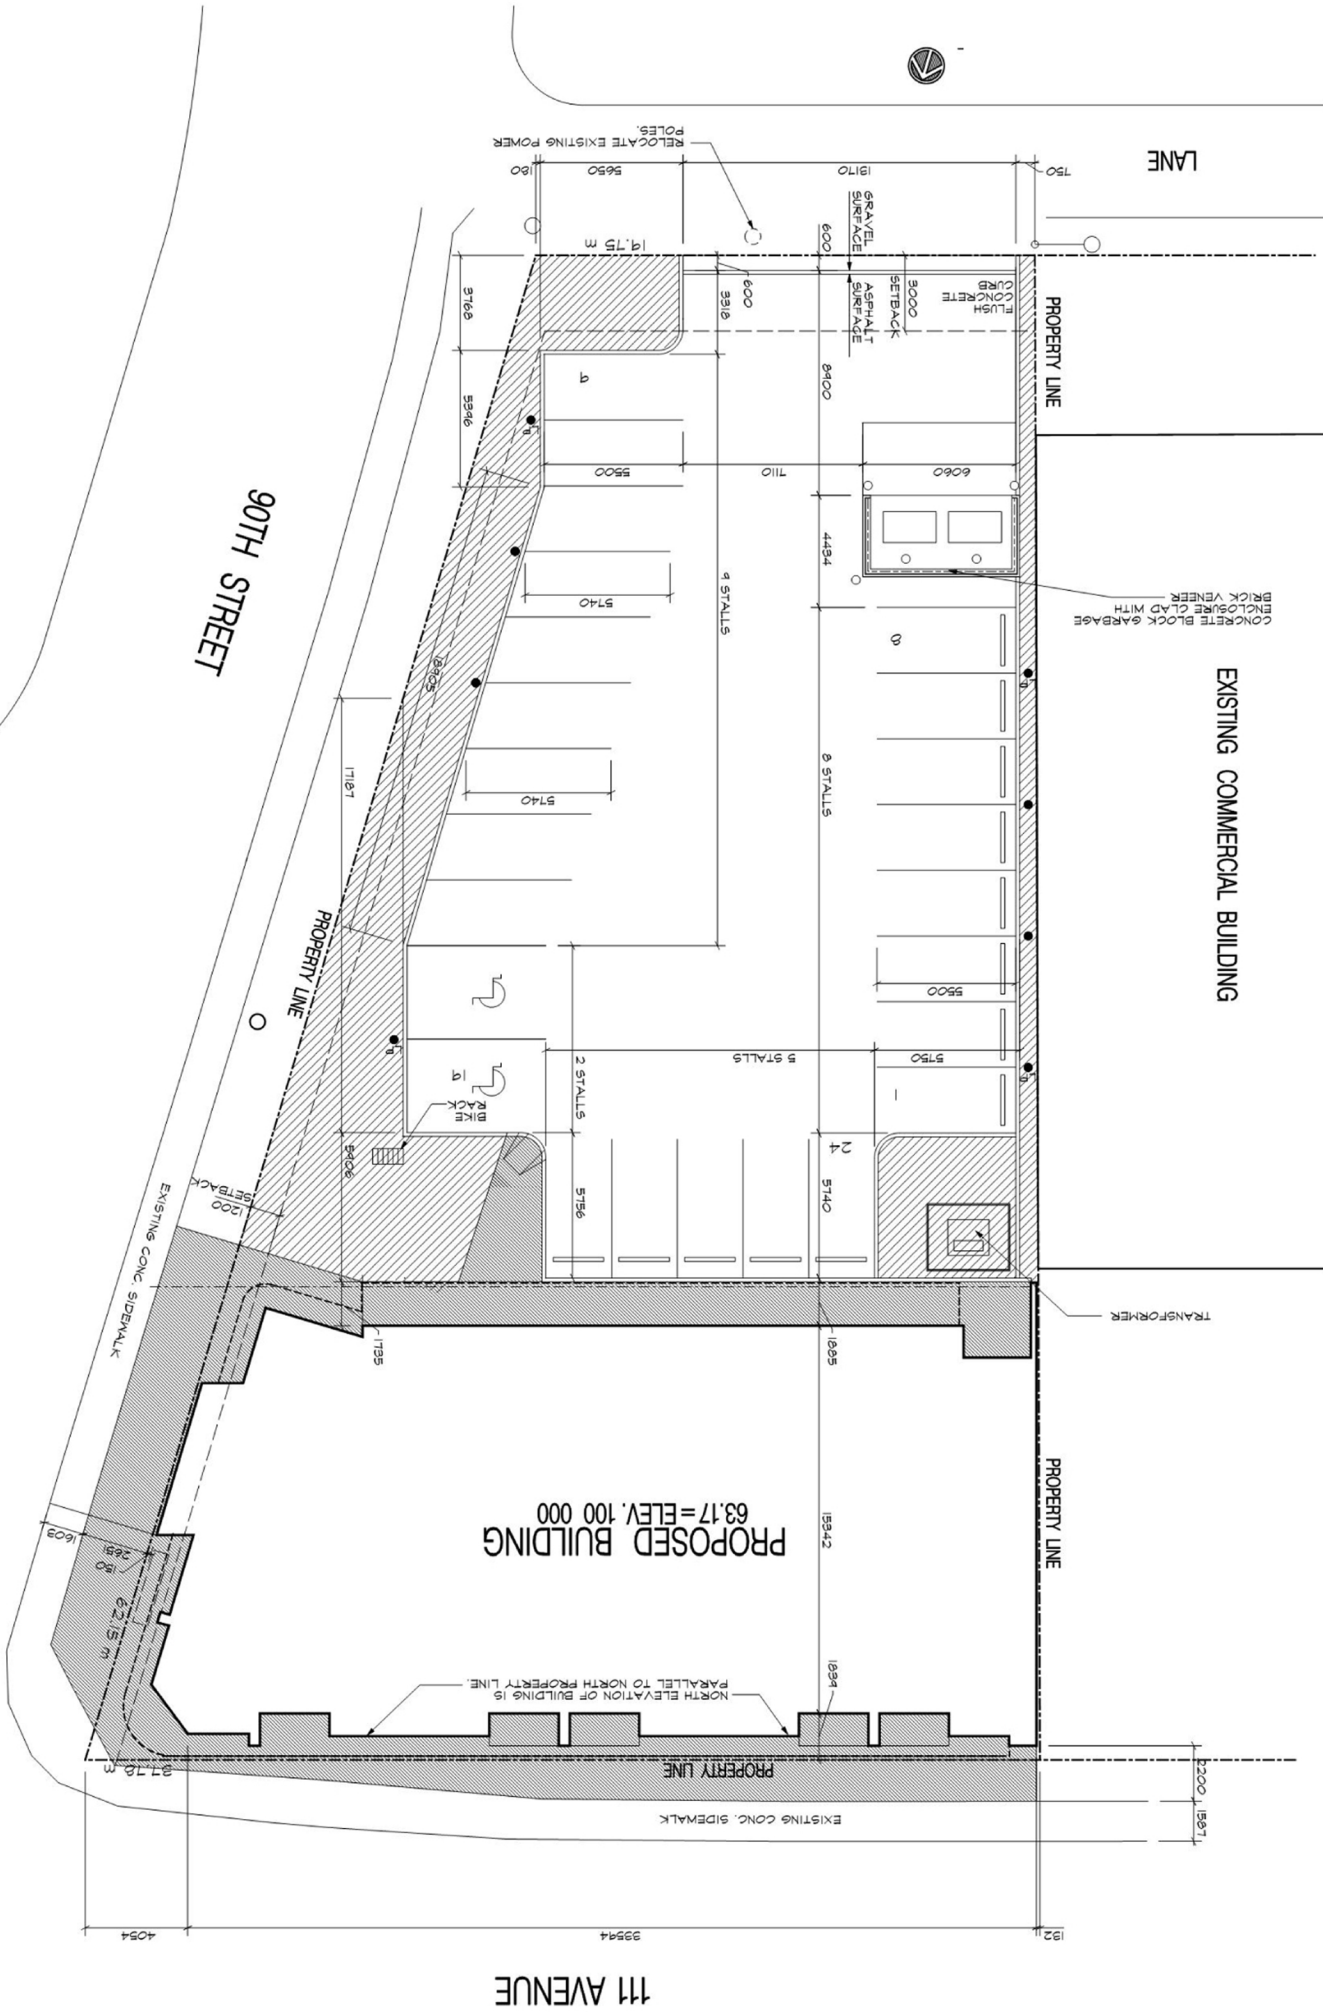


appendix 2
landscape concept plan

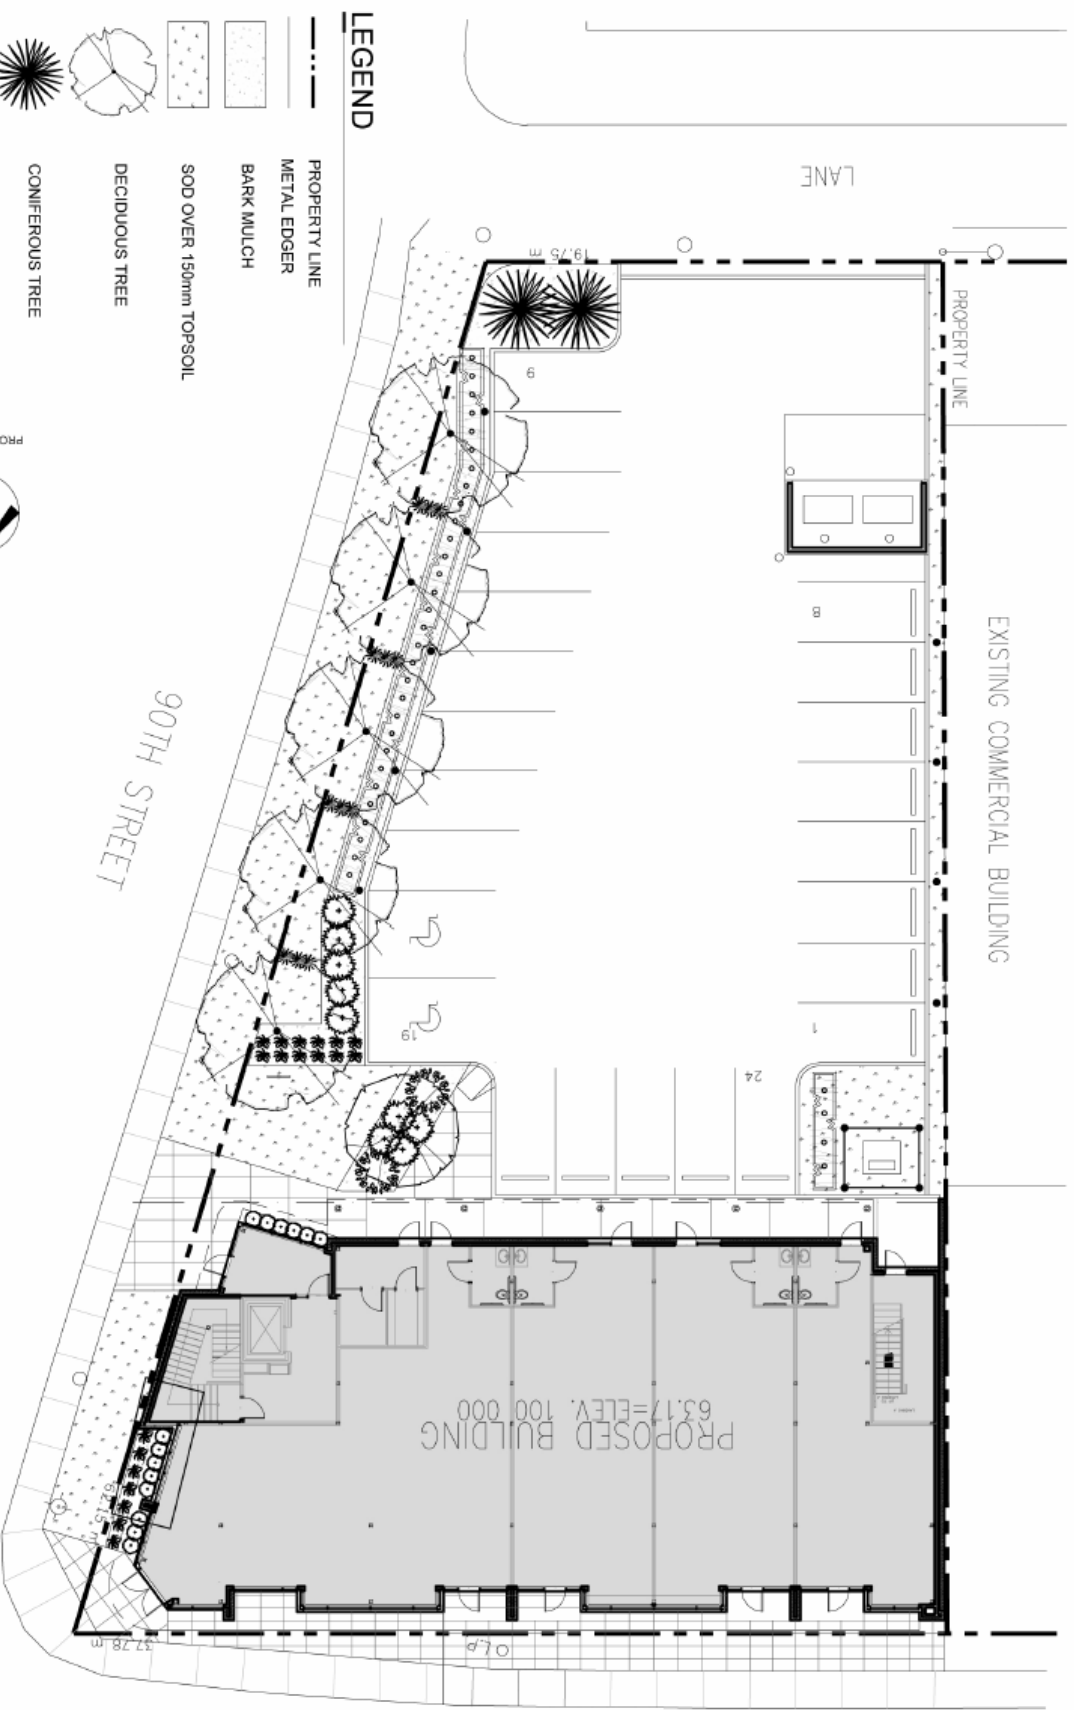




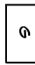
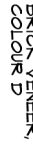
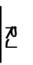


111 AVENUE

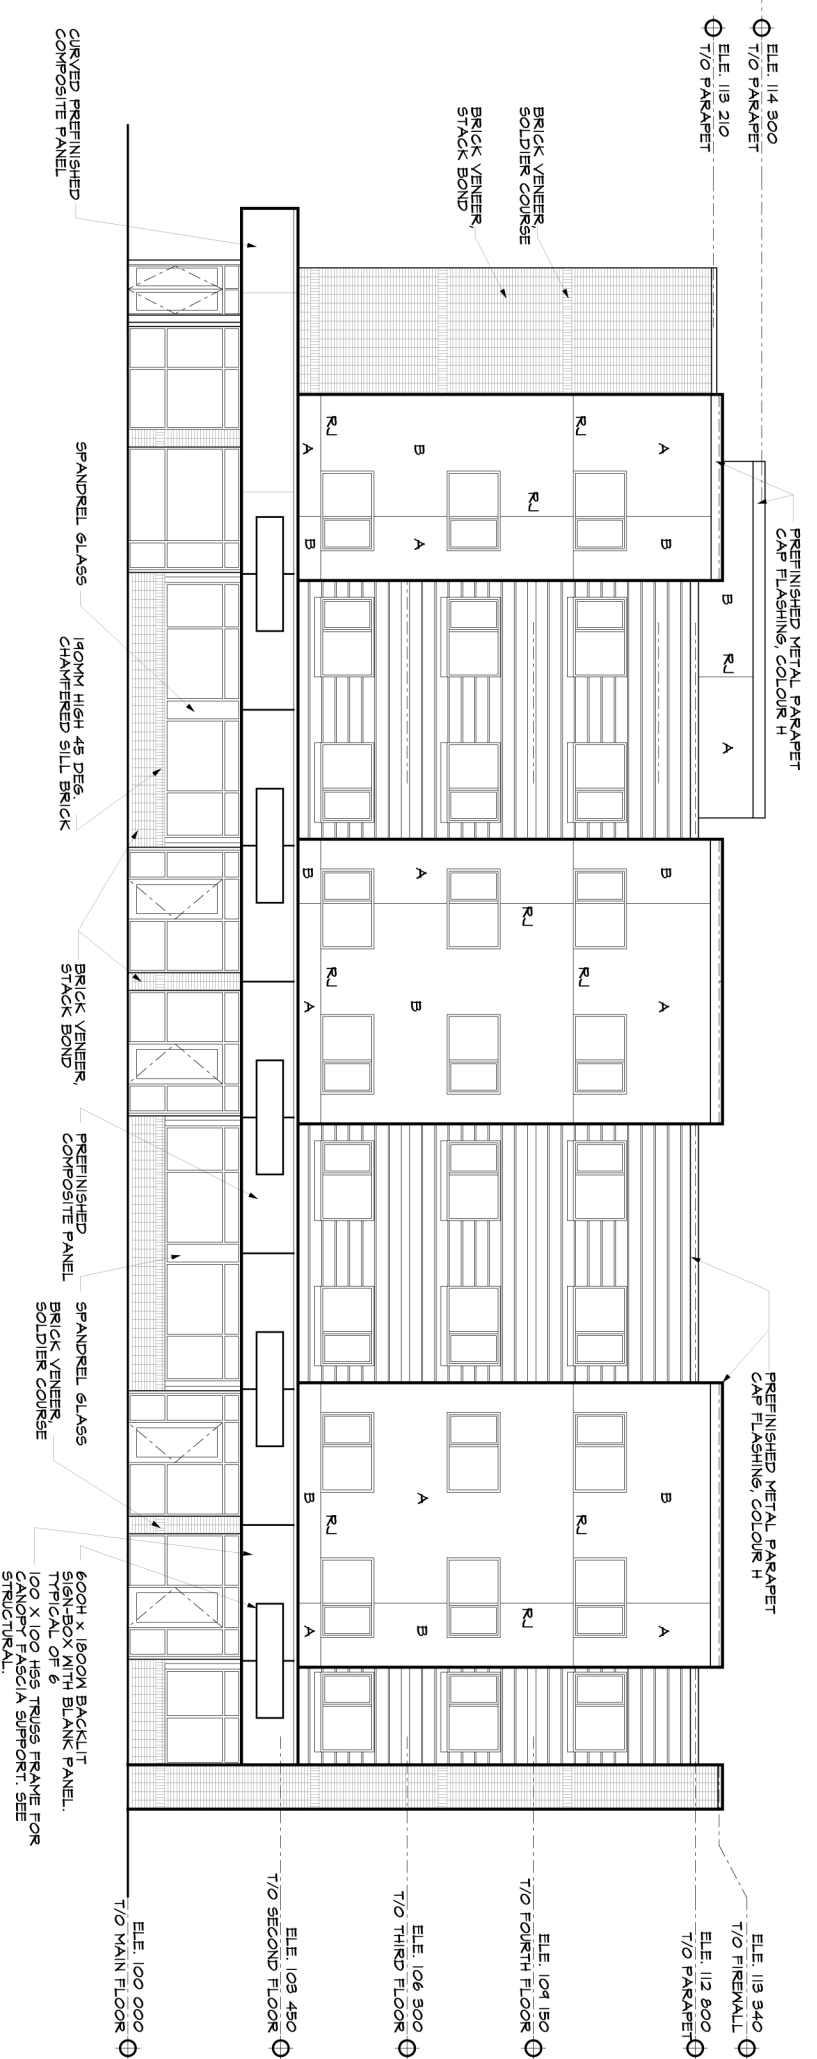
appendix 3 north elevation

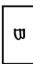

LEGEND

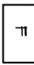	A	STUCCO COLOUR A		E	CONCRETE BLOCK PAINTED, COLOUR E
	B	STUCCO COLOUR B		F	CONCRETE BLOCK PAINTED, COLOUR F
	C	PREFINISHED METAL SLIDING, COLOUR C		G	CONCRETE BLOCK PAINTED, COLOUR G
	D	BRICK VENEER, COLOUR D		RJ	STUCCO REVEAL JOINTS


appendix 4 east elevation

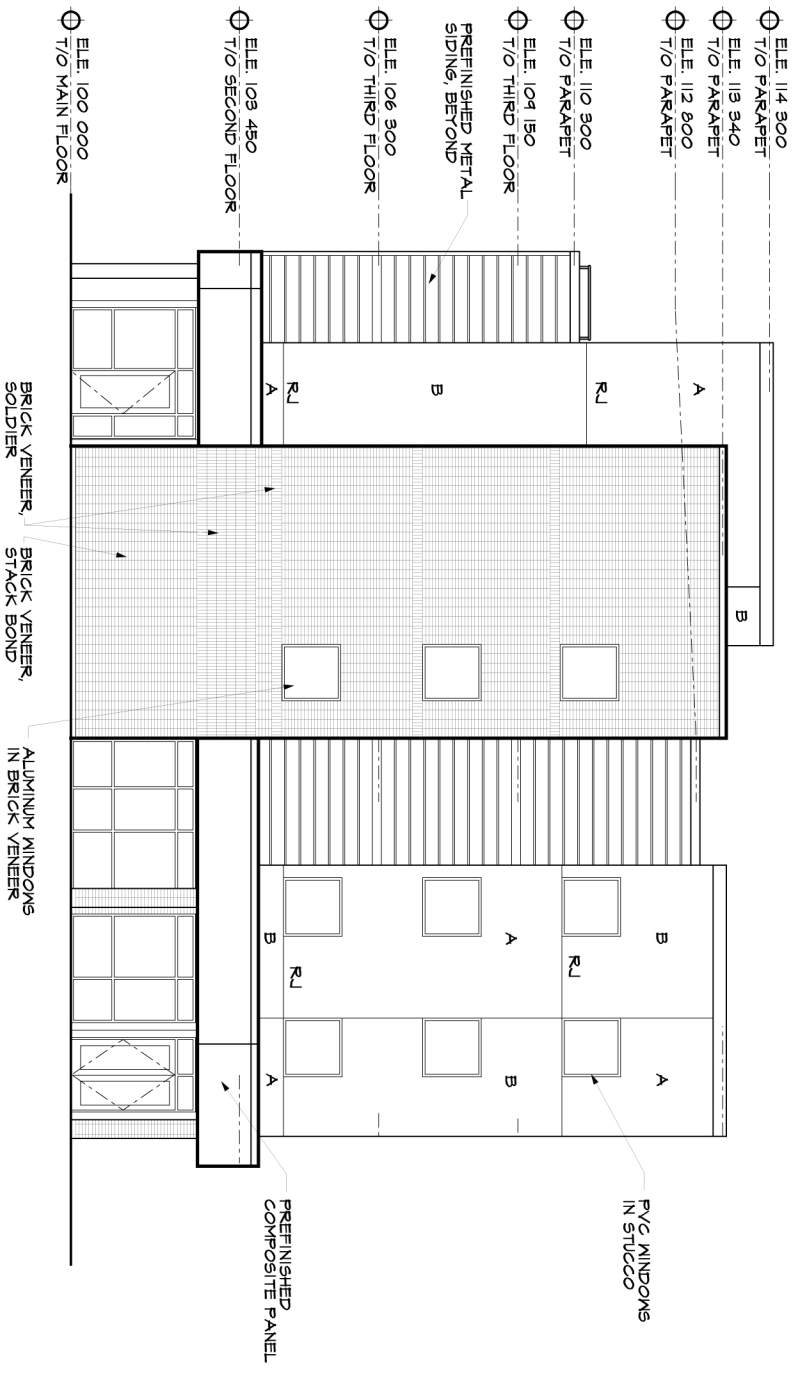






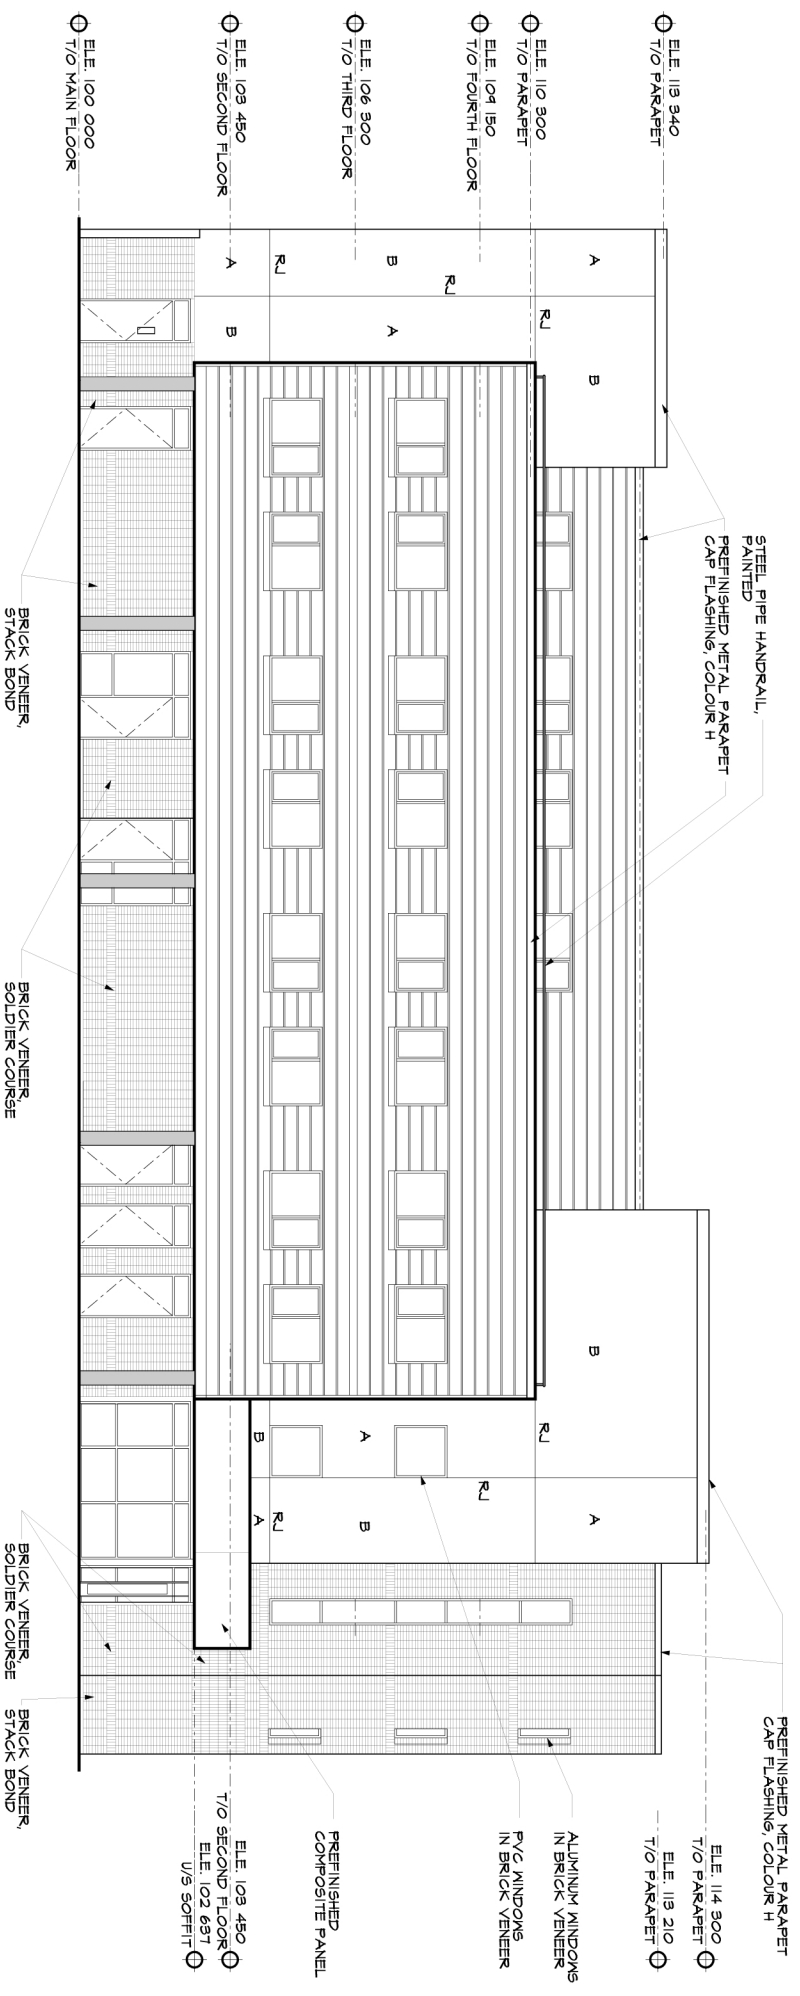


- | | | | |
|---|------------------------------------|----|----------------------------------|
| A | STUCCO COLOUR A | E | CONCRETE BLOCK PAINTED, COLOUR E |
| B | STUCCO COLOUR B | F | CONCRETE BLOCK PAINTED, COLOUR F |
| | PREFINISHED METAL SIDING, COLOUR C | G | CONCRETE BLOCK PAINTED, COLOUR G |
| | BRICK VENEER, COLOUR D | R1 | STUCCO REVEAL JOINTS |

appendix 5

south elevation

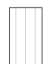


LEGEND

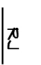- | | | | | | |
|---|---|------------------------------------|---|----|----------------------------------|
|  | A | STUCCO COLOUR A |  | E | CONCRETE BLOCK PAINTED, COLOUR E |
|  | B | STUCCO COLOUR B |  | F | CONCRETE BLOCK PAINTED, COLOUR F |
|  | | PREFINISHED METAL SIDING, COLOUR C |  | G | CONCRETE BLOCK PAINTED, COLOUR G |
|  | | BRICK VENEER, COLOUR D |  | RJ | STUCCO REVEAL JOINTS |

appendix 6

west elevation

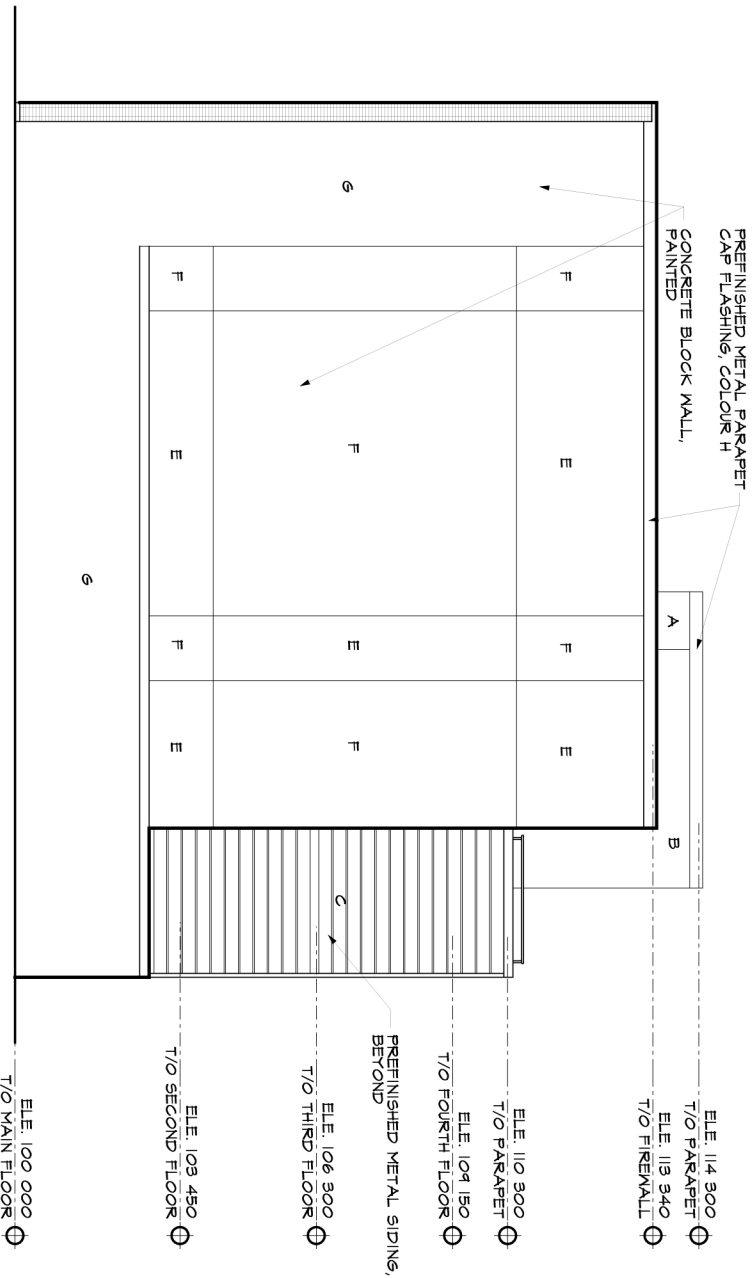

LEGEND

- | | | | | | |
|--|---|------------------------------------|--|----|----------------------------------|
| | A | STUCCO COLOUR A | | E | CONCRETE BLOCK PAINTED, COLOUR E |
| | B | STUCCO COLOUR B | | F | CONCRETE BLOCK PAINTED, COLOUR F |
| | | PREFINISHED METAL SIDING, COLOUR C | | G | CONCRETE BLOCK PAINTED, COLOUR G |
| | | BRICK VENEER, COLOUR D | | RJ | STUCCO REVEAL JOINTS |