


DATE PRINTED OR
09/09/2015 12:02:39 PM

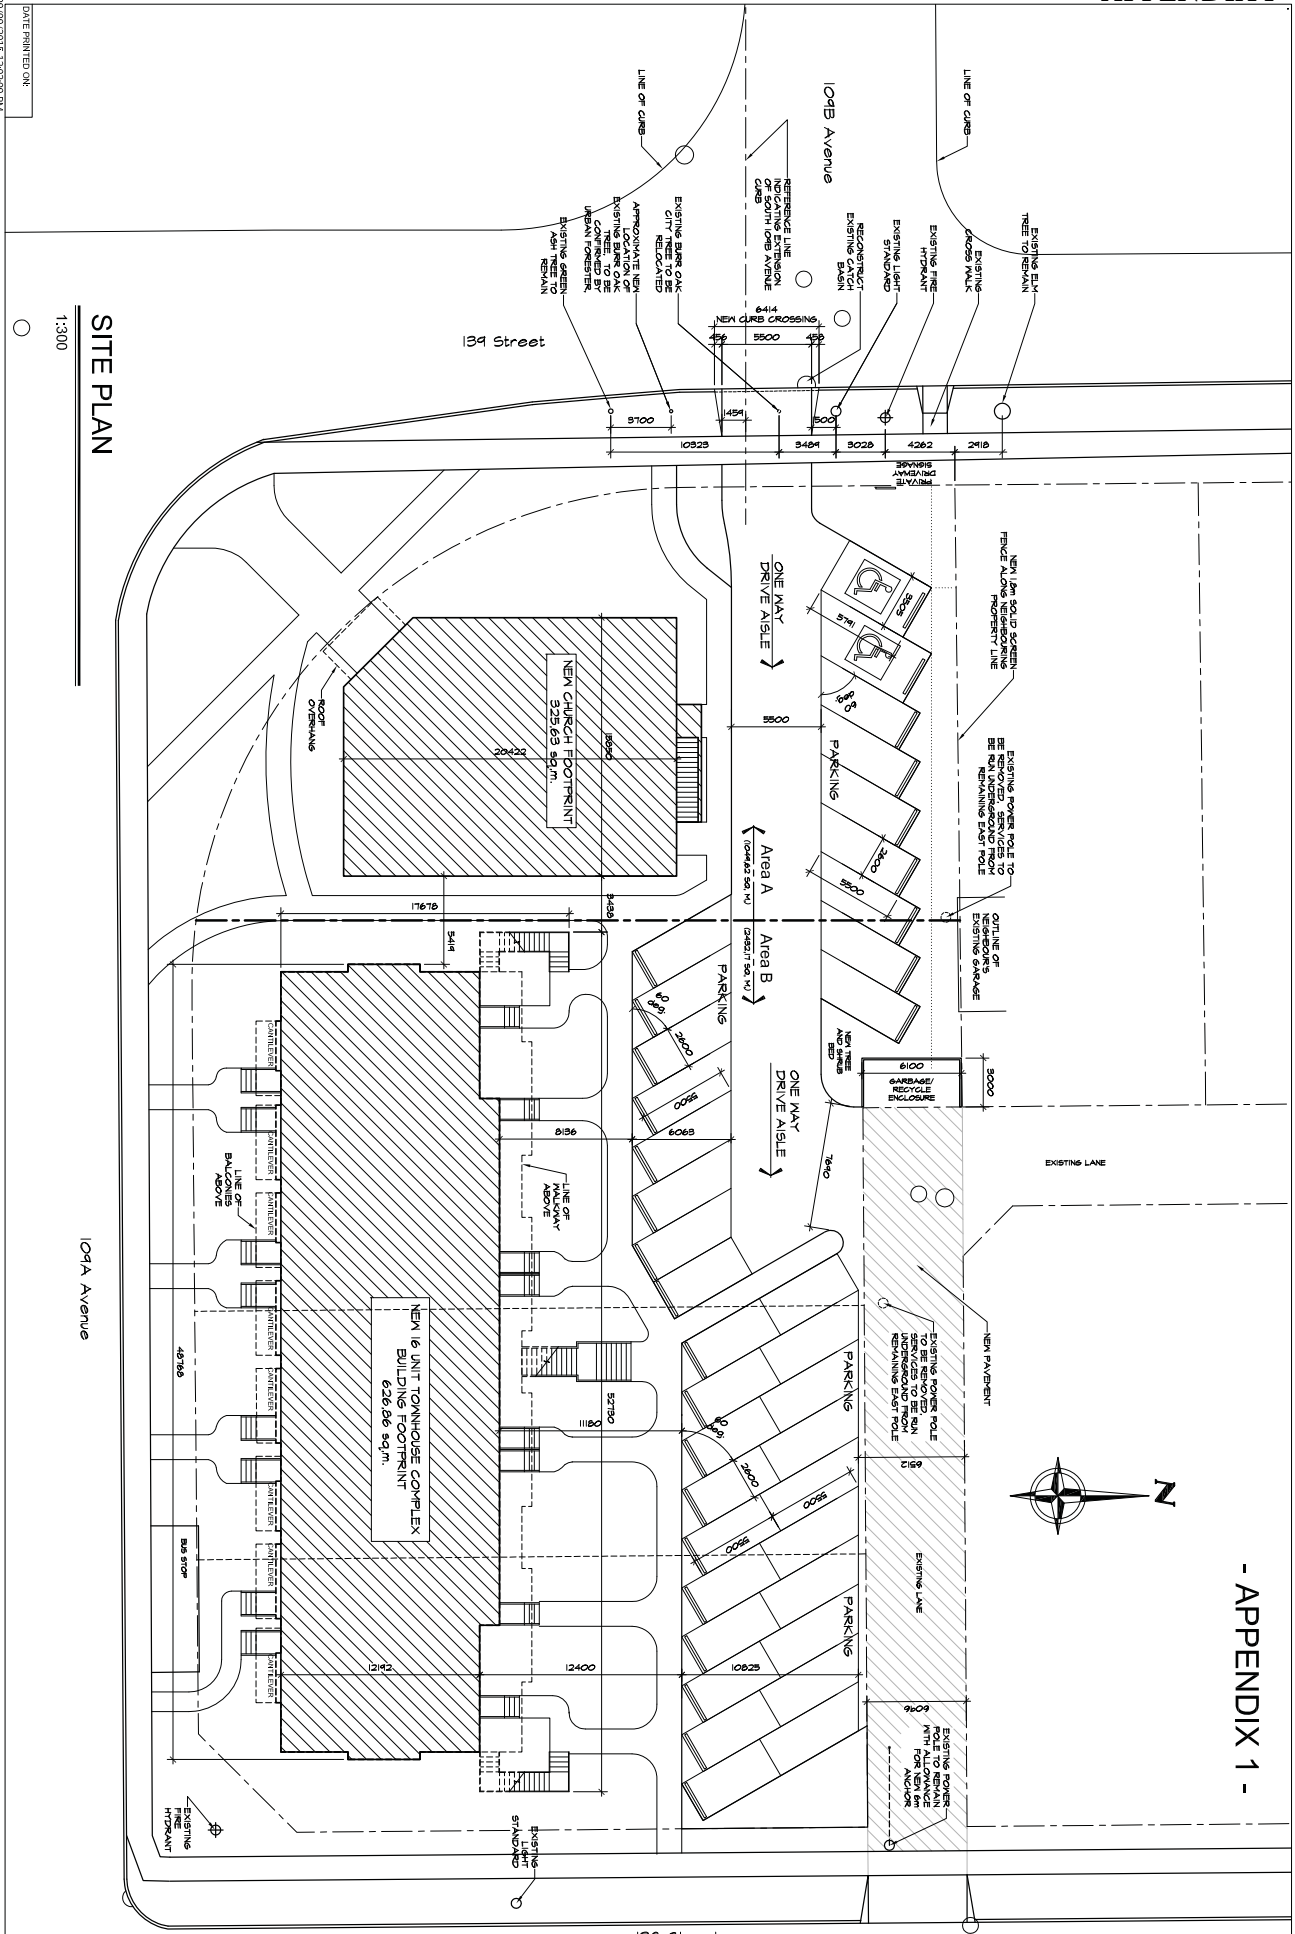

SITE PLAN

1:300

- APPENDIX 1 -

<p>SITE PLAN</p>		<p>Product: INTERMET - WESTMOUNT APPENDIX 1</p>		<p>Name: _____</p>		<p>Scale: _____</p>		<p>Date: _____</p>	
<p>Client: _____</p>	<p>Designer: SDP/PAW</p>	<p>Status: AS SHOWN</p>	<p>Date: MAR 2015</p>	<p>Location: EDMONTON</p>	<p>Project No.: N547</p>				
<p>1 780 433 1107 102, 10033 - 80 Avenue NW Edmonton, AB T6E 1T4 www.habitatstudios.com</p>						<p>Building your stack</p>			