

WALKWAY

SIDEWALK

PROPERTY LINE L=71.97m

MANHOLE Rim=694.80


LIGHT STANDARD

LIGHT STANDARD



5.98

PROPERTY LINE L=32.86m


BM TOP BOLT OF HYDRANT ELEV.=695.72

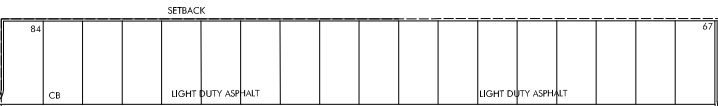

HEAVY DUTY ASPHALT

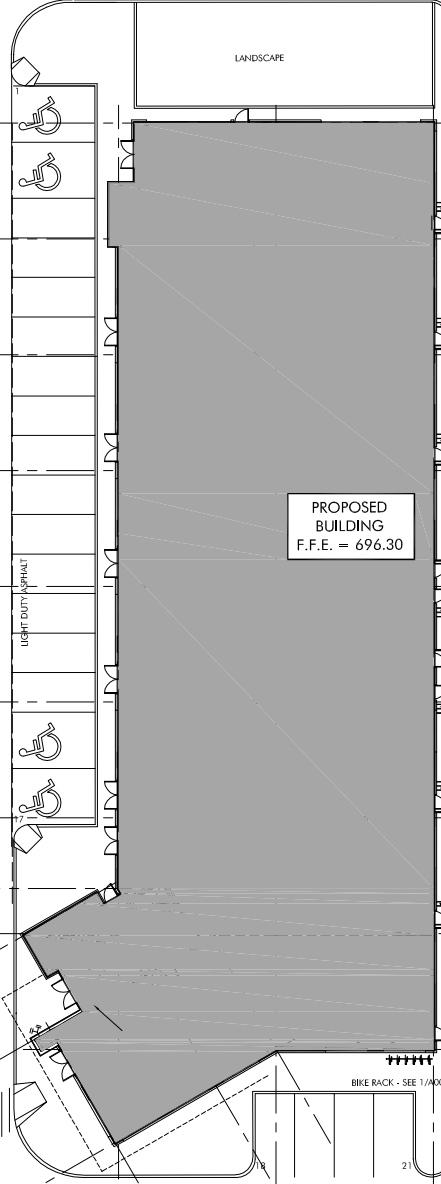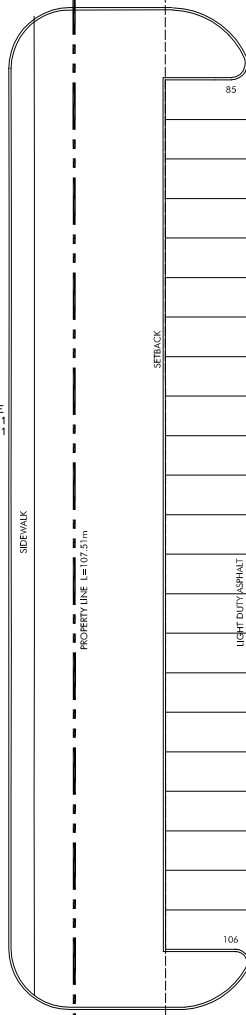

PROPOSED BUILDING F.F.E. = 696.30

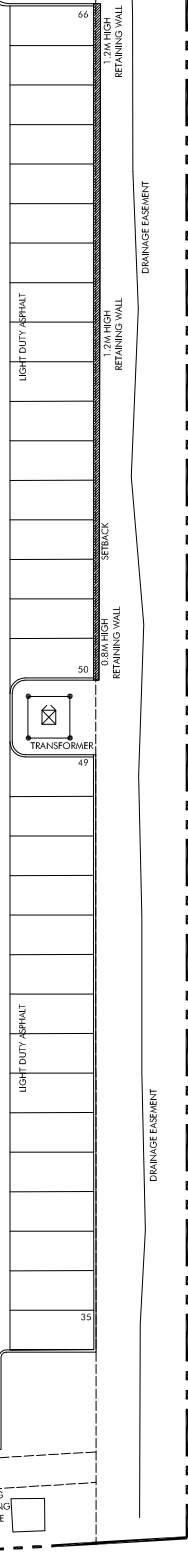

DRAINAGE EASEMENT

PROPERTY LINE L=107.57m

90B STREET

MANHOLE Rim=695.62 Inv.=689.23

MANHOLE Rim=695.71 Inv.=690.51

SIDEWALK

PROPERTY LINE L=107.57m

50

BM TOP BOLT OF HYDRANT ELEV.=697.96

LIGHT STANDARD

BIKE RACK - SEE 1/A001

LIGHT STANDARD

PROPERTY LINE L=137.71m

SETBACK

HEAVY DUTY ASPHALT

22

LIGHT DUTY ASPHALT

34



PROPERTY LINE L=56.09m

SIDEWALK

25 AVENUE S.W.

SITE PLAN