

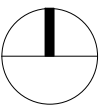
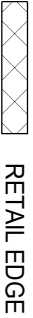


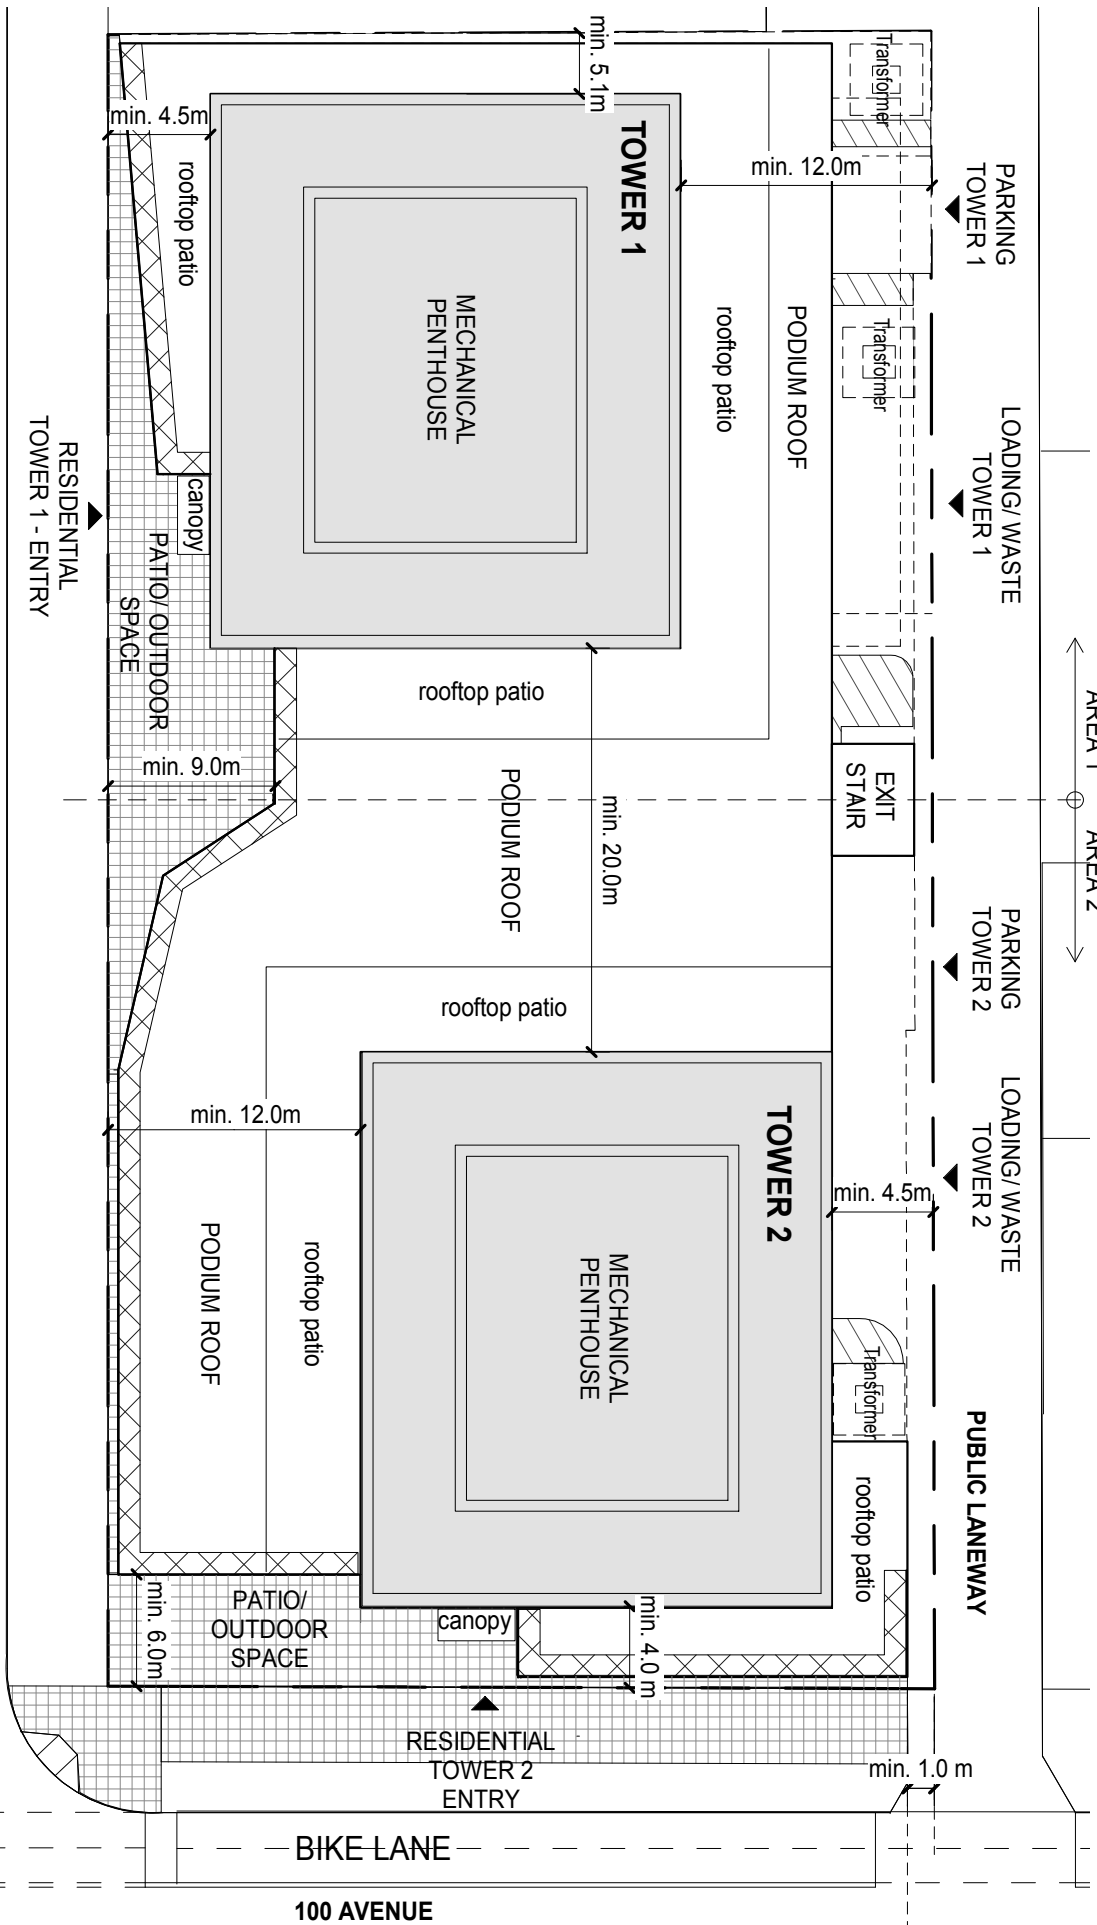

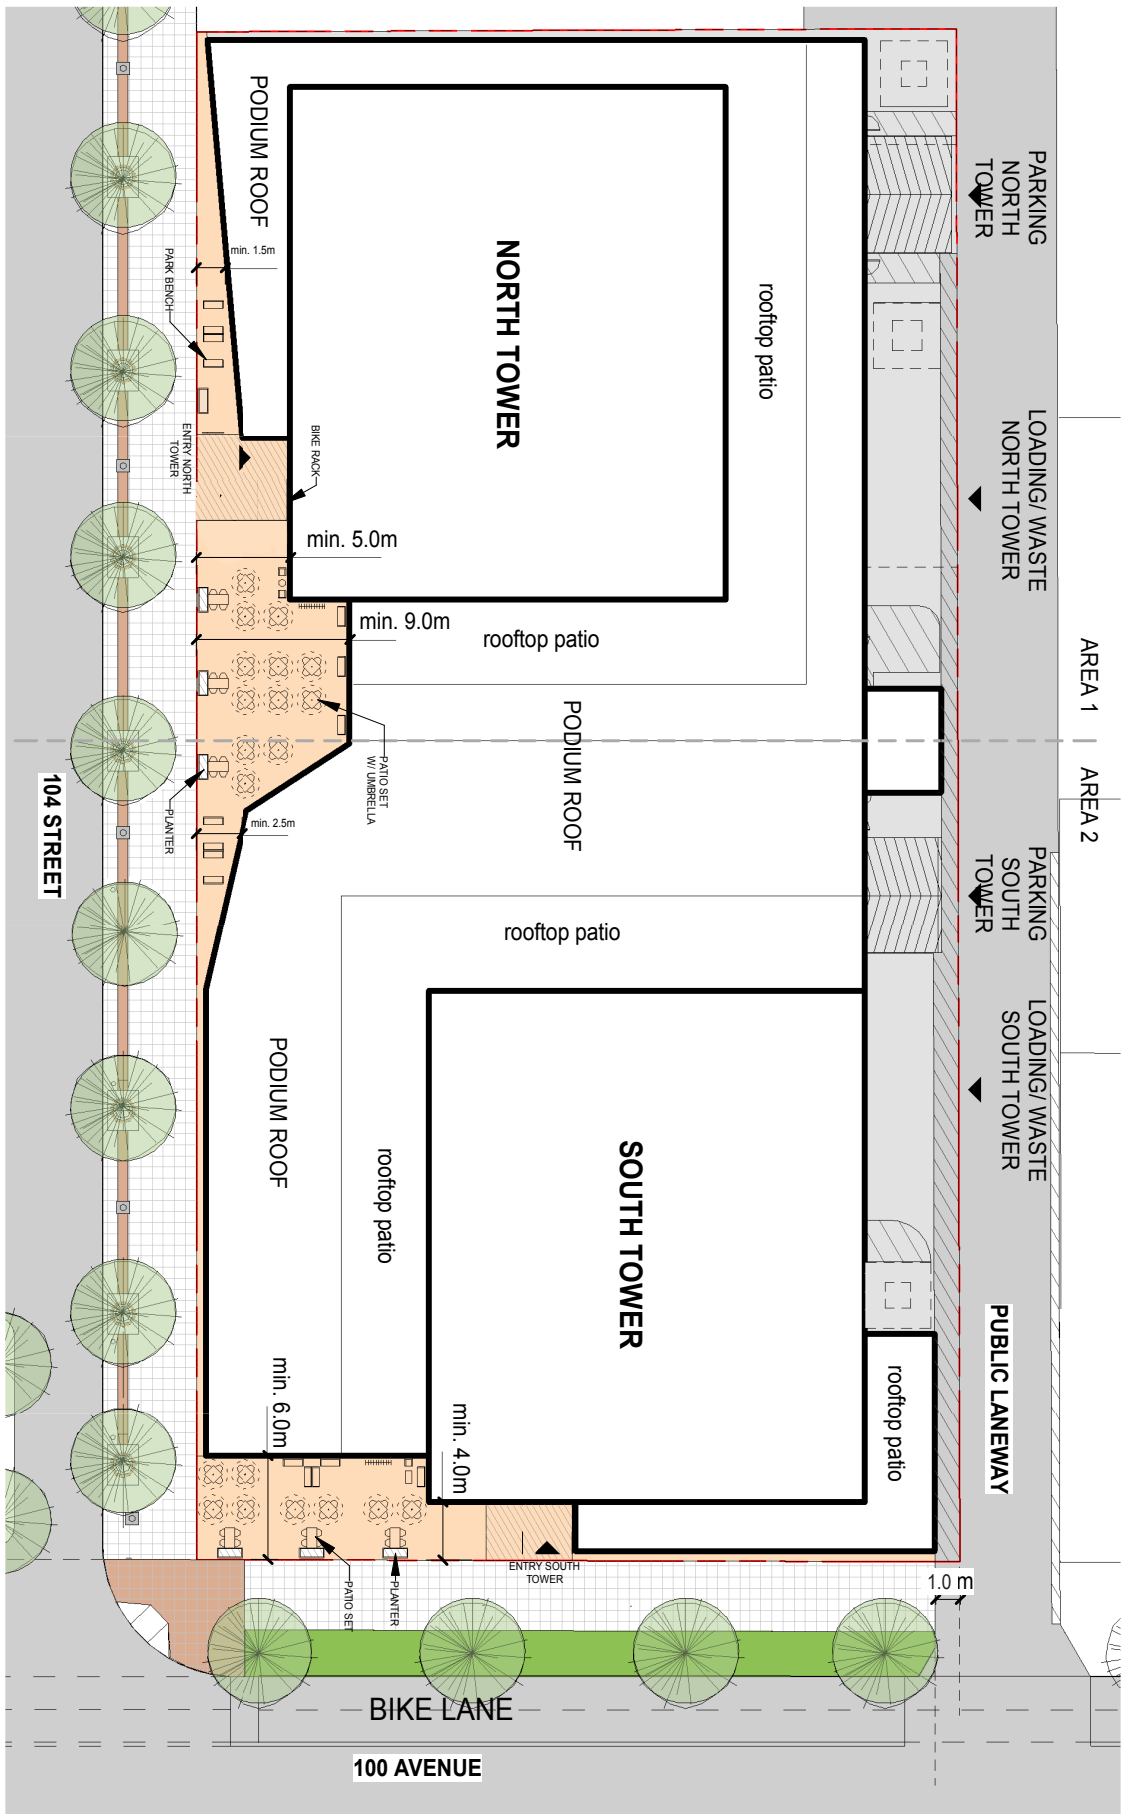


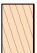


APPENDIX 1: ILLUSTRATIVE SITE PLAN

13/20







-  EXISTING PAVING BAND
-  STANDARD PAVEMENT
-  EXISTING BOULEVARD
-  DECORATIVE CONCRETE
-  STANDARD CONCRETE
-  EXISTING STREET TREES
-  EXISTING LIGHT STANDARDS
-  TOWER ENTRY ZONE




TOWER 1

TOWER 2

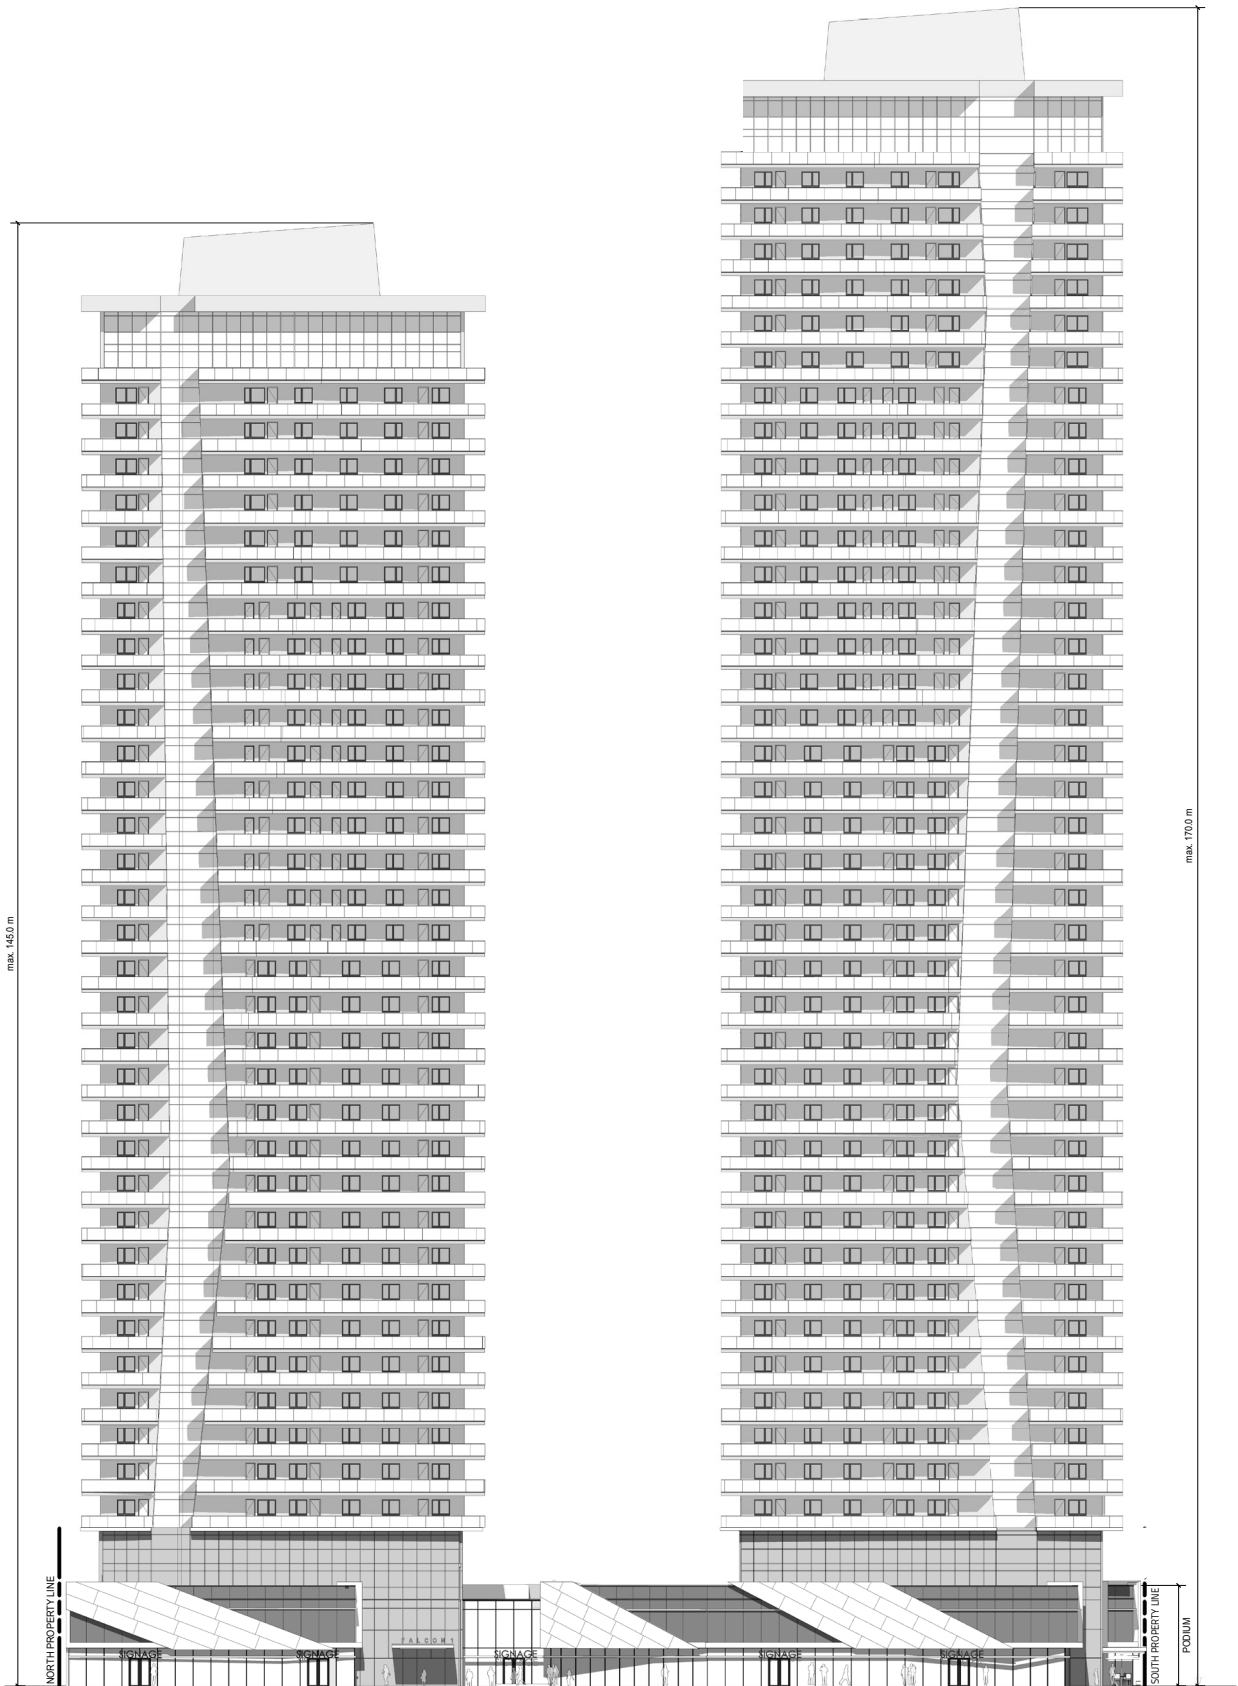


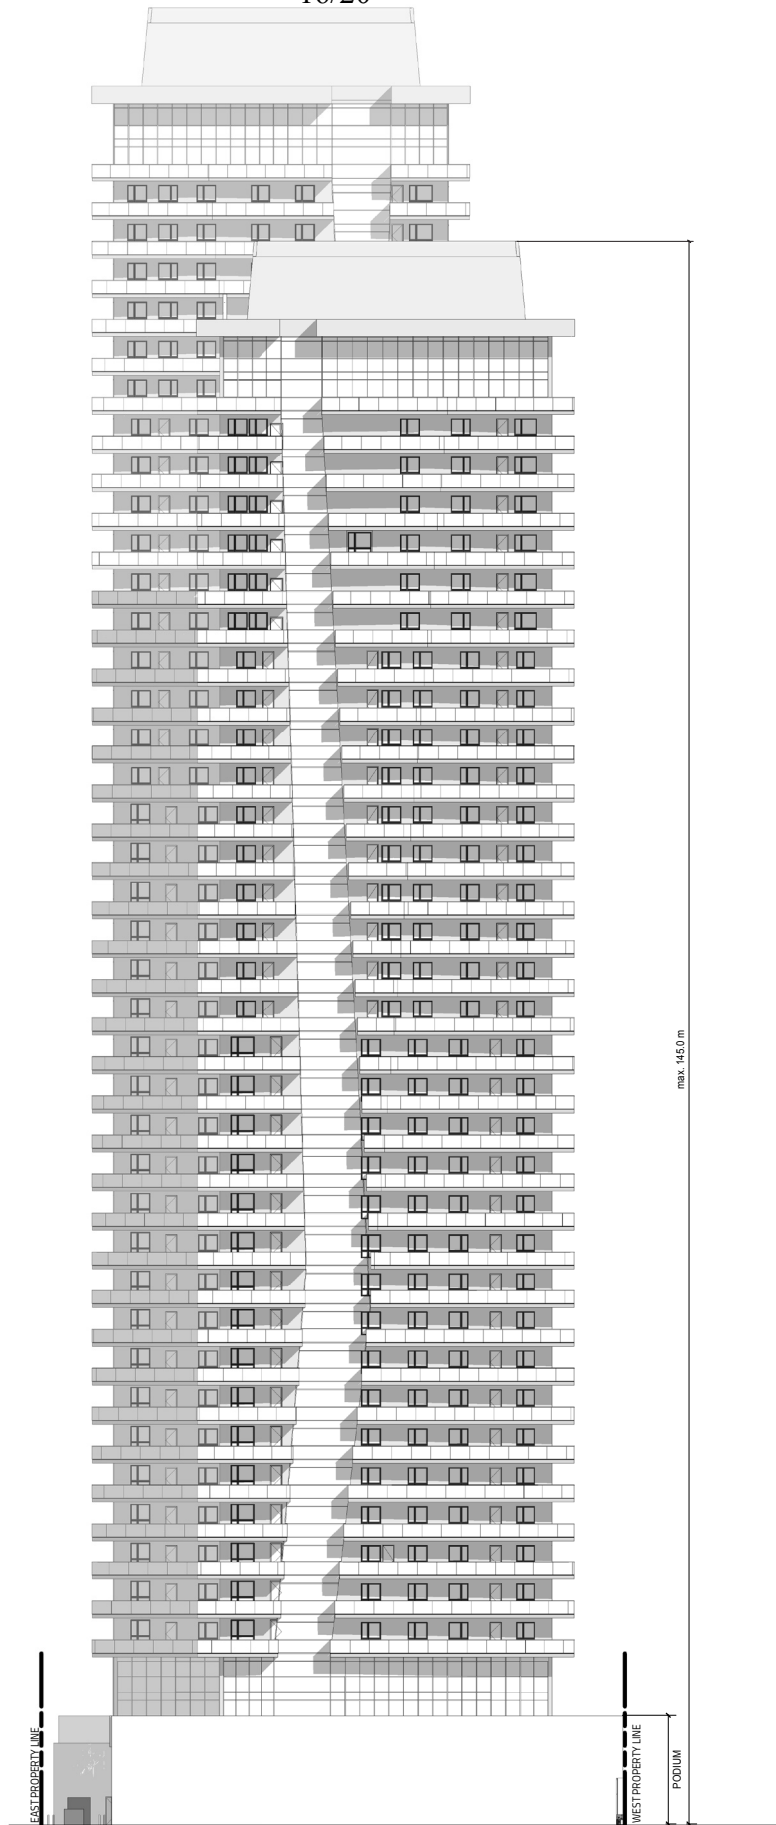

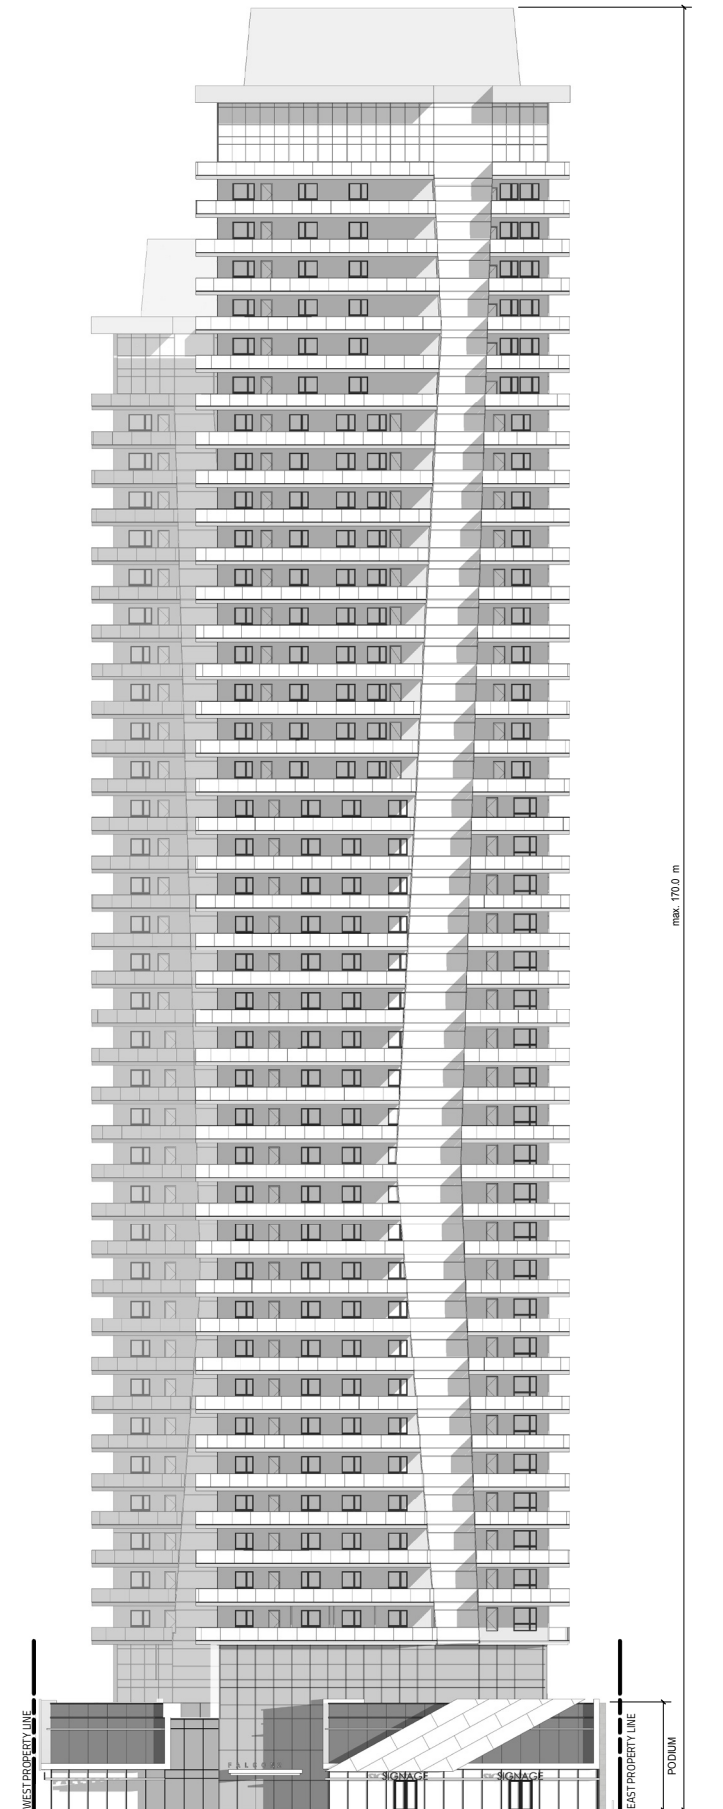

TOWER 2

TOWER 1

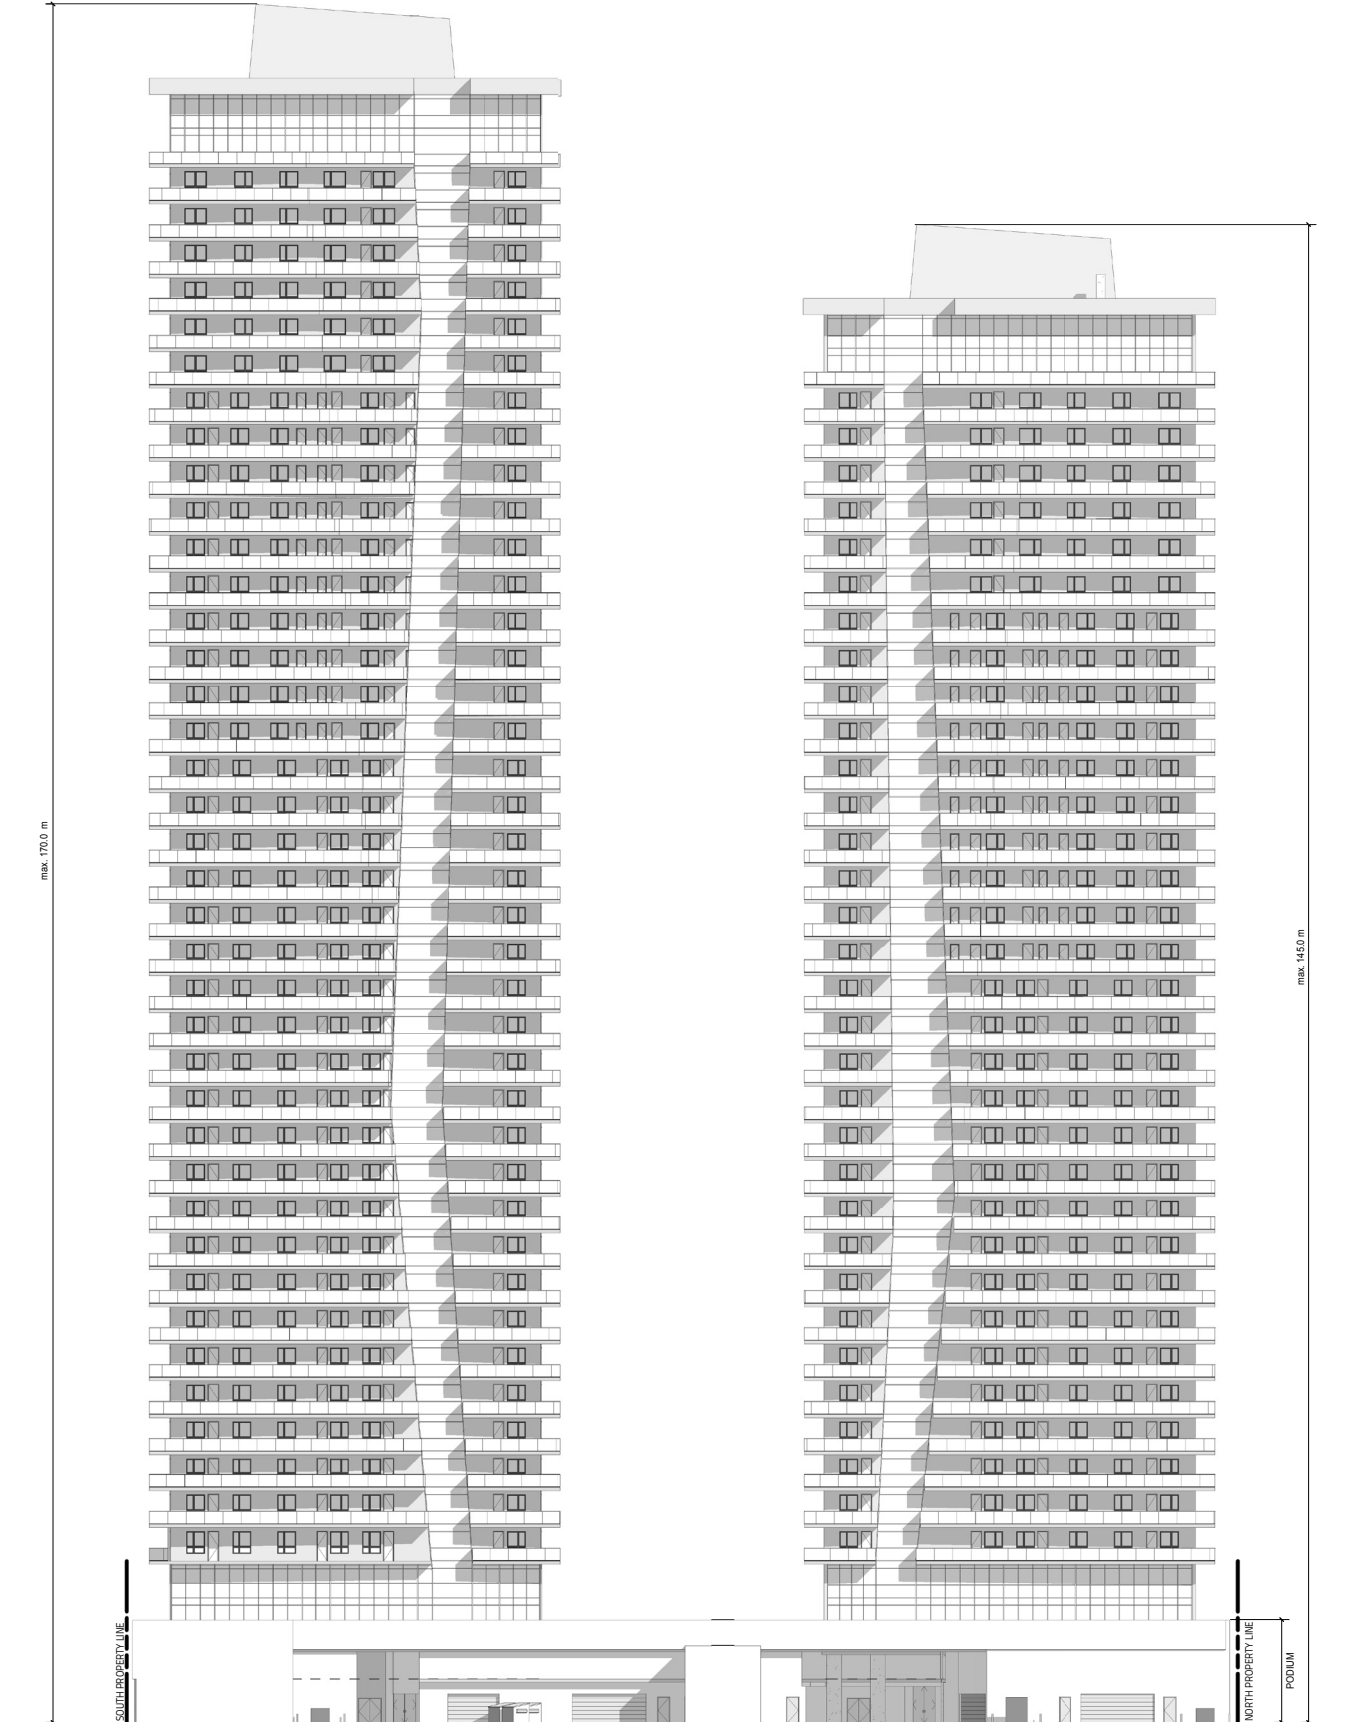

SOUTH ELEVATION



WEST ELEVATION

