



CHARTER BYLAW 19682

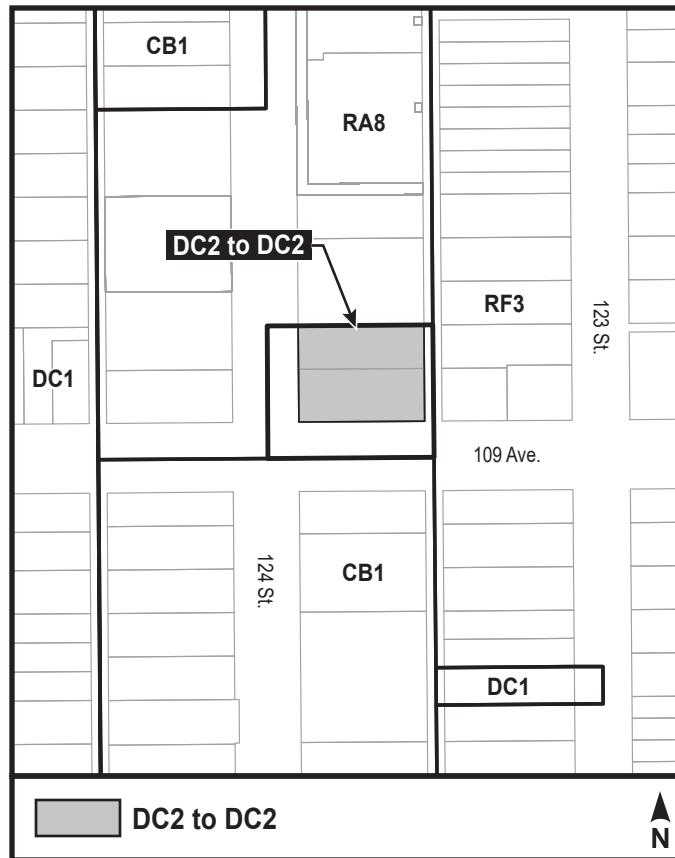

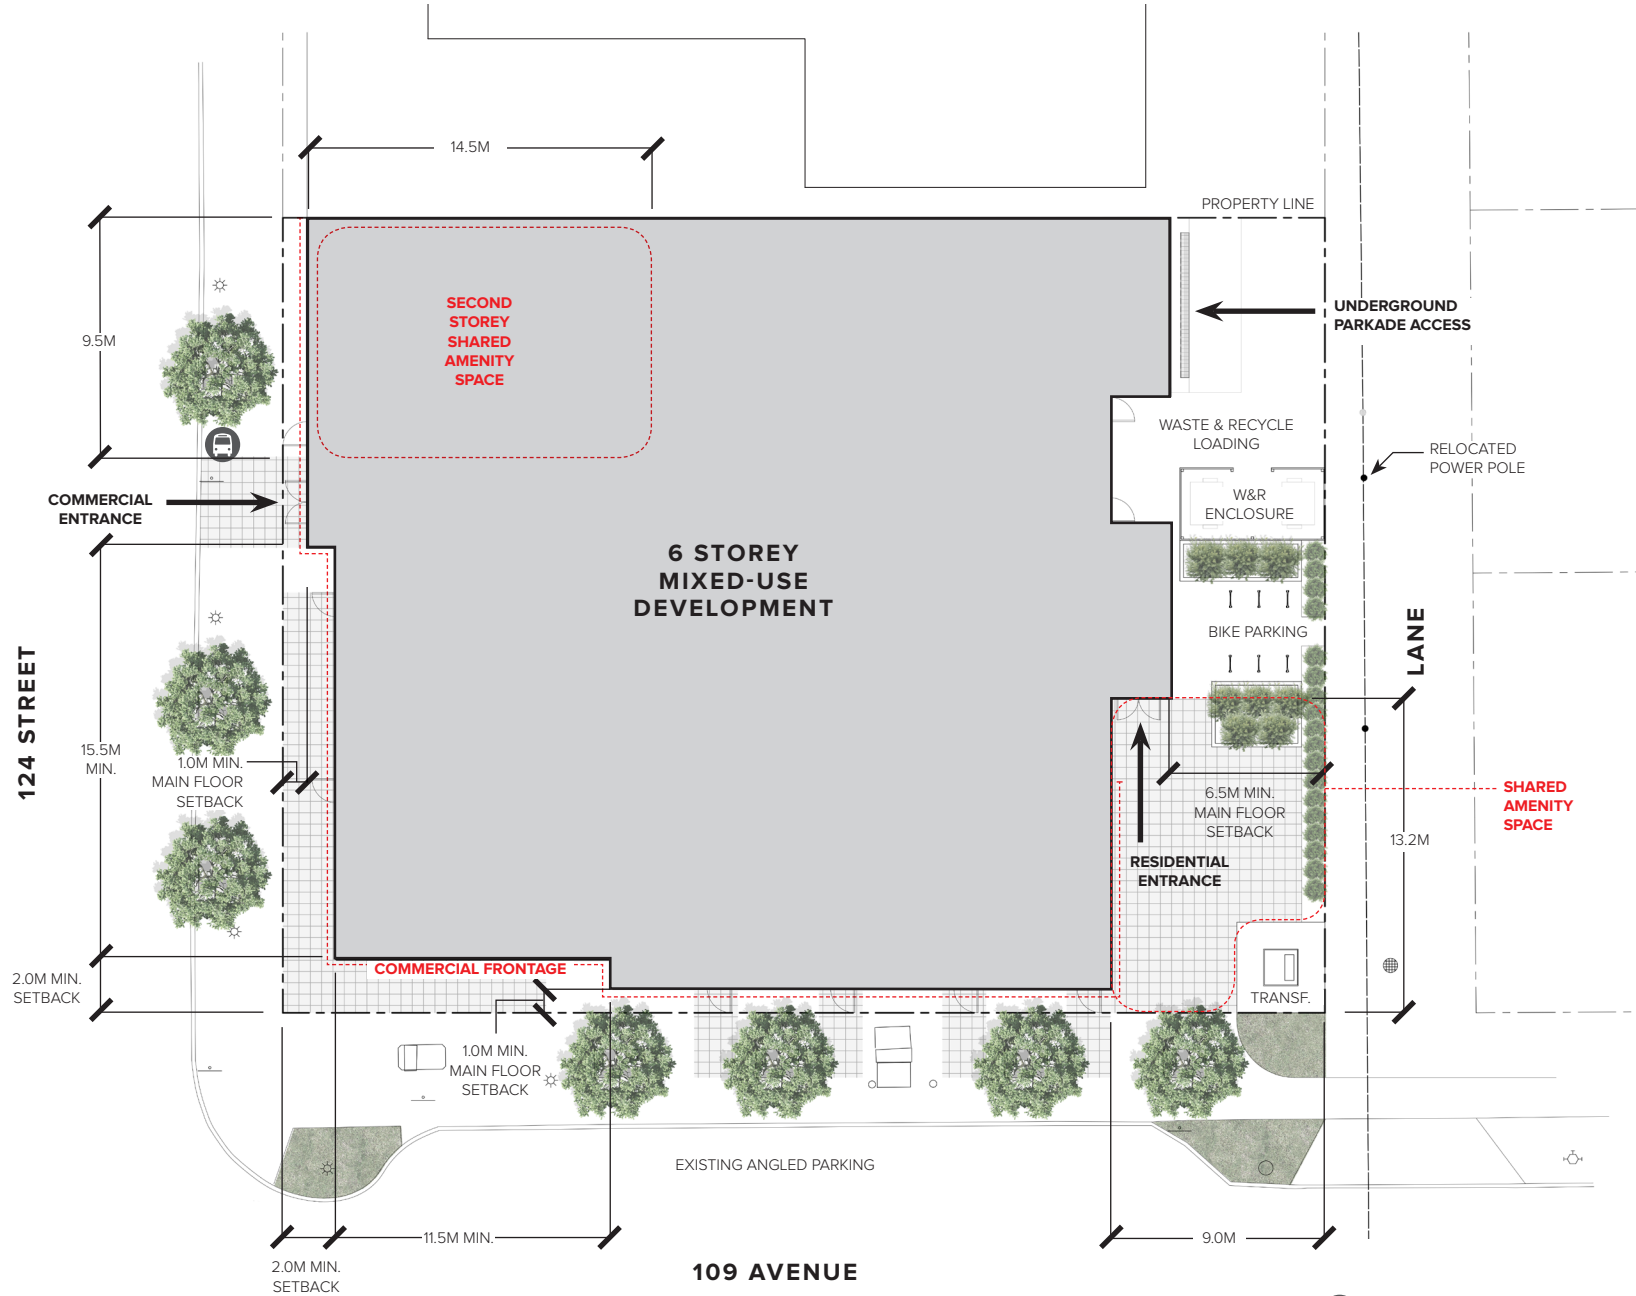

N
SITE PLAN
SCALE: NTS


EXISTING BUS STOP



WEST ELEVATION
SCALE: NTS



SOUTH ELEVATION
SCALE: NTS

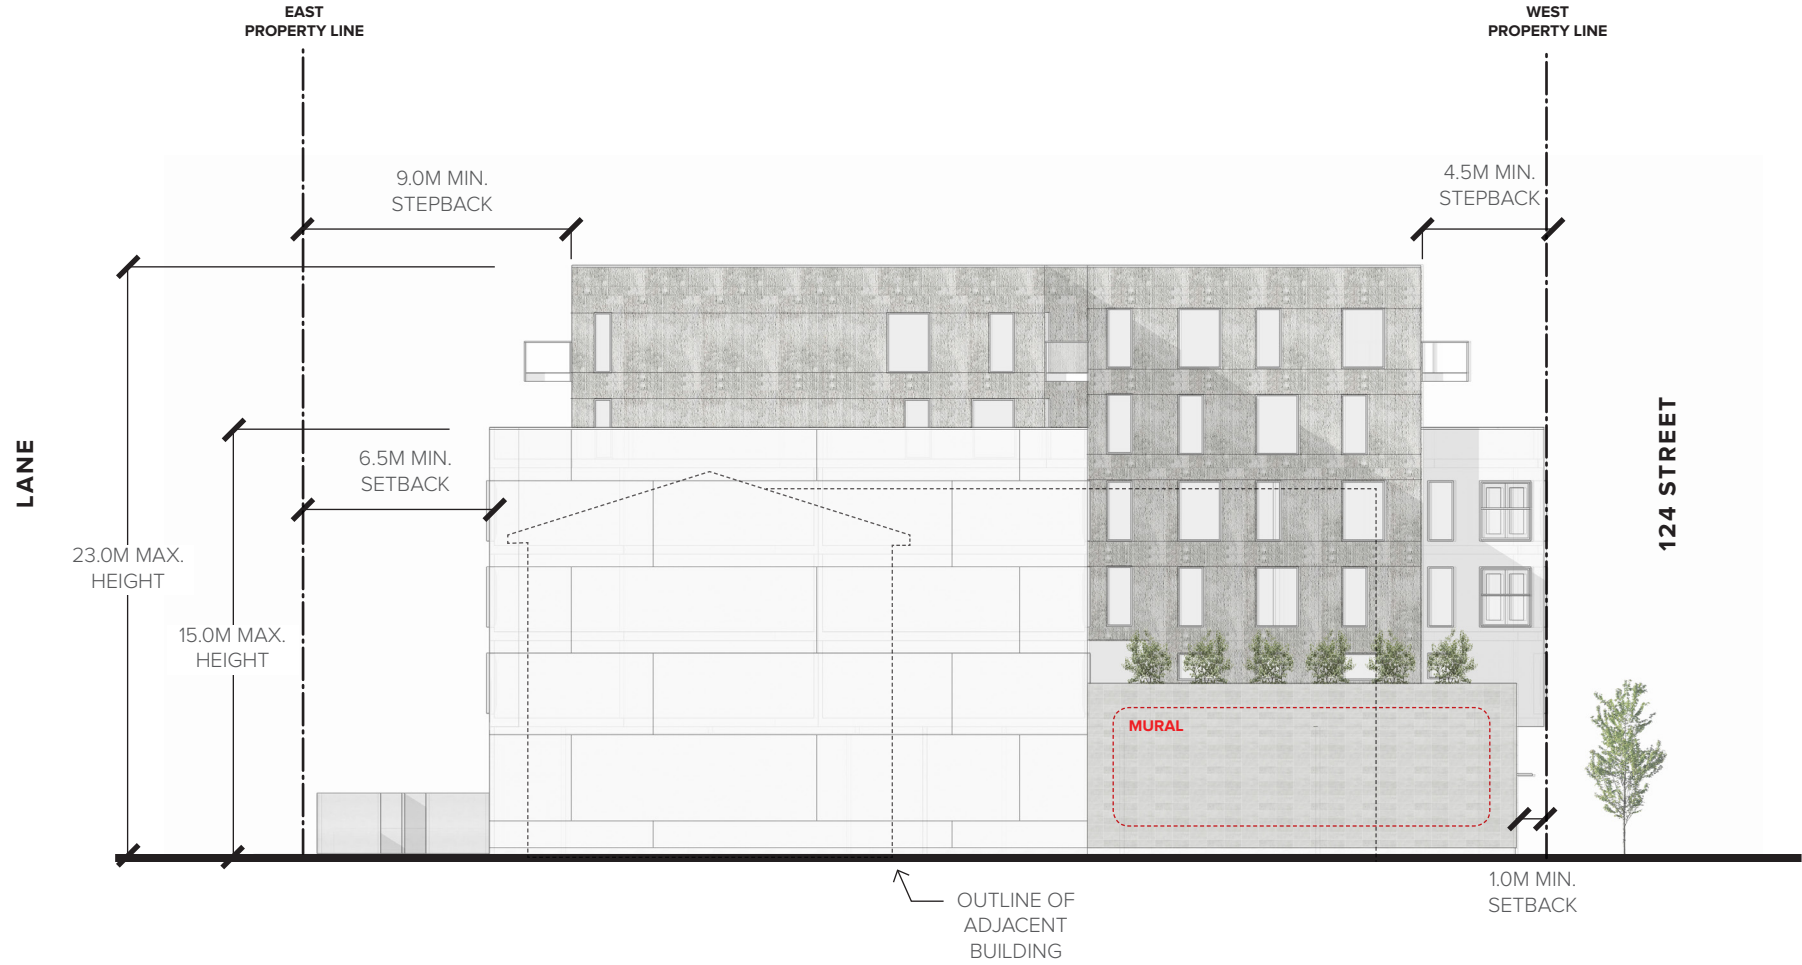

NORTH ELEVATION
SCALE: NTS



EAST ELEVATION
SCALE: NTS