


OPTION A

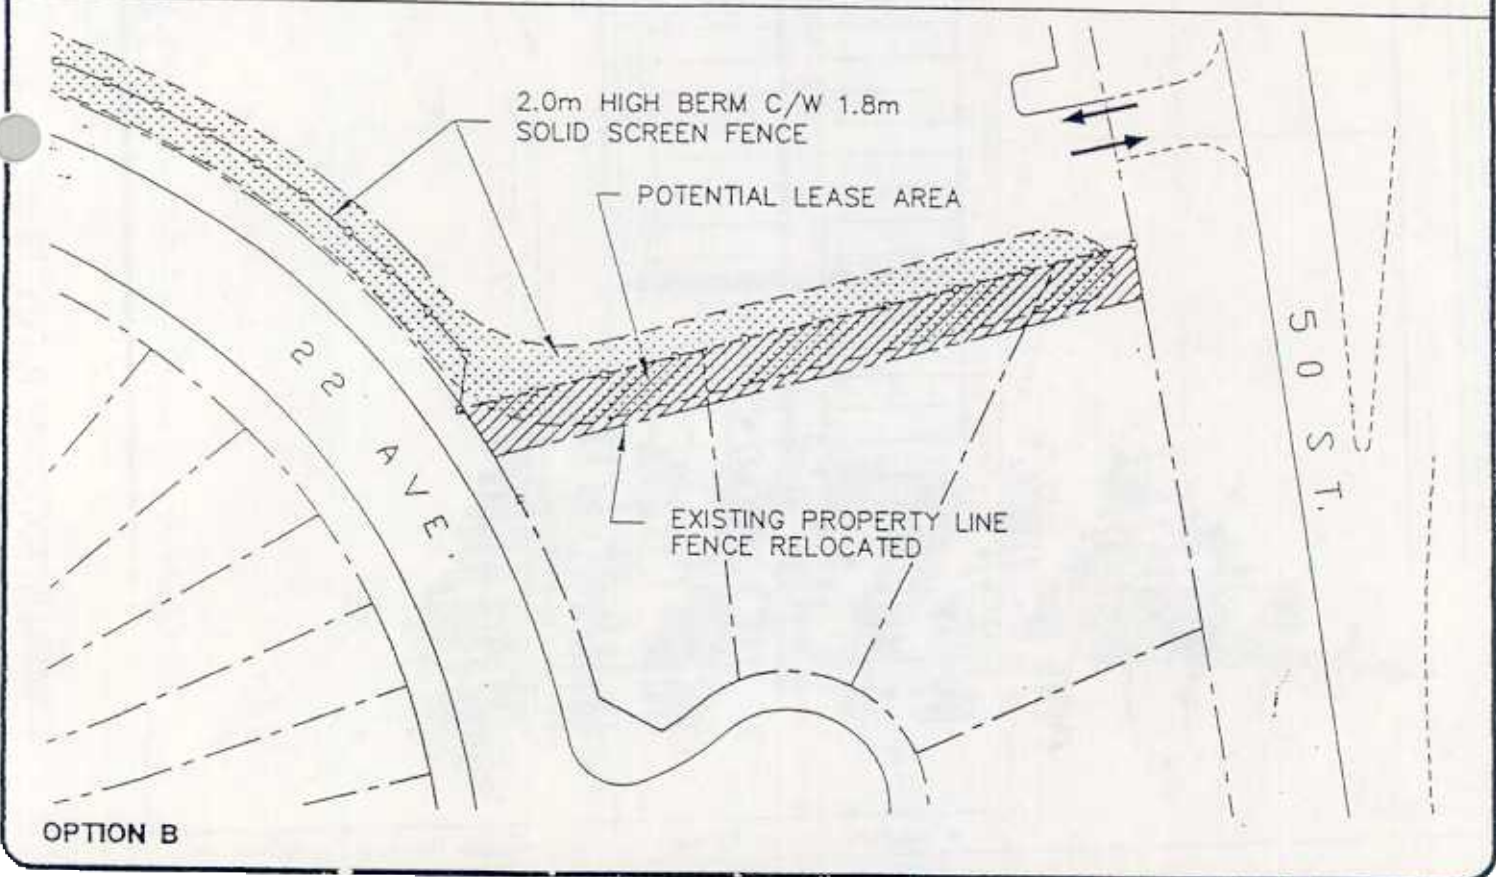

OPTION B

PROPOSED FENCE/BERM OPTIONS

SEPTEMBER 1996

IBI
GROUP
 ARCHITECTS
 ENGINEERS
 PLANNERS

