


**SOUTH SIDE ELEVATION**  
 1/8" = 1" - 0"

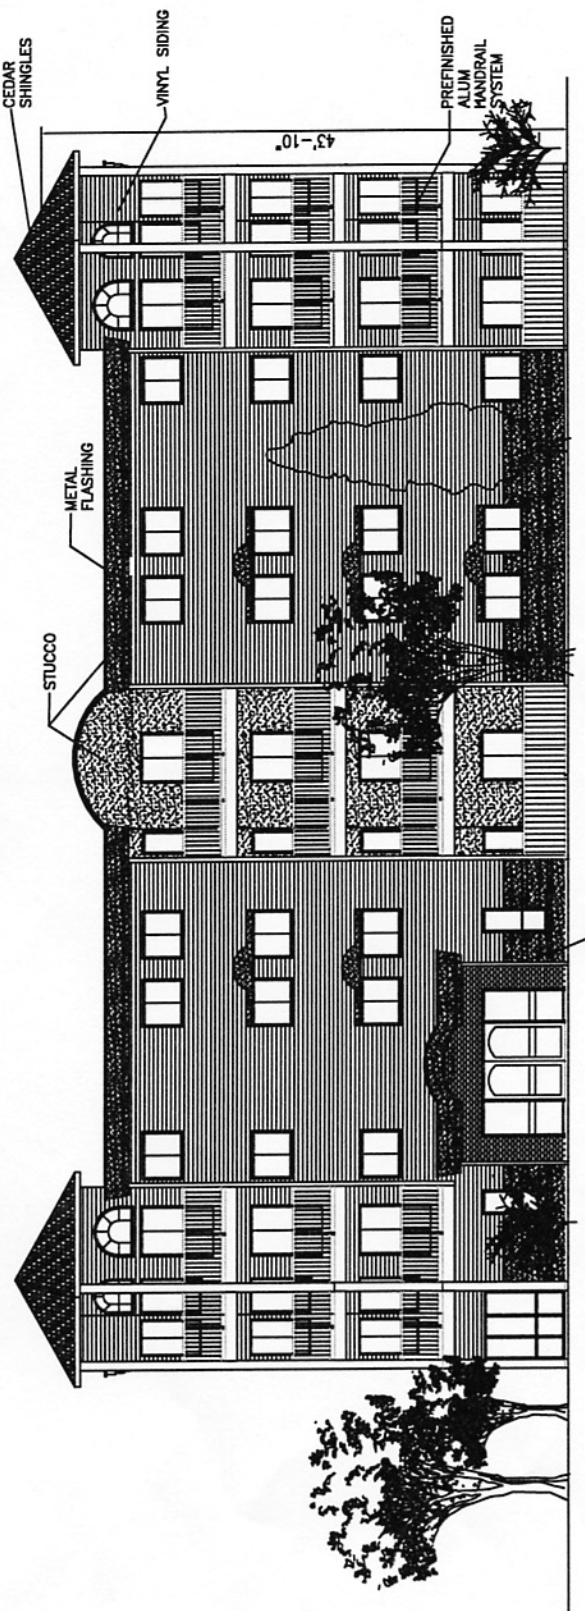

**WEST ELEVATION**  
 1/8" = 1" - 0"