


# APPENDIX 2

17/18

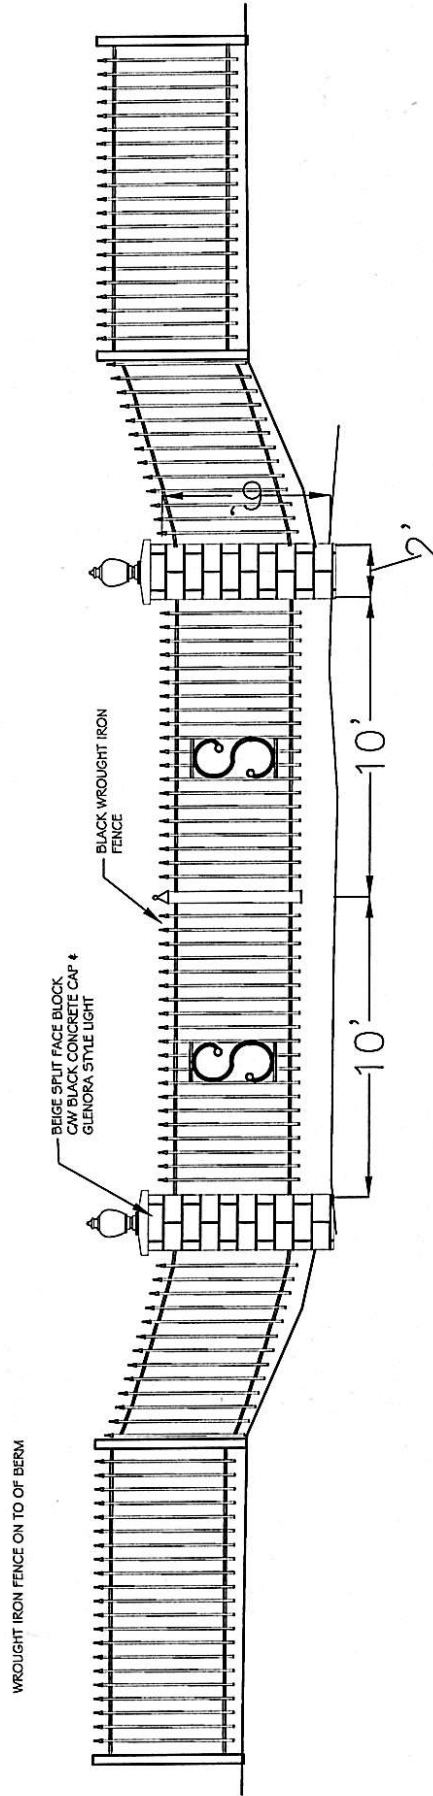

TYPICAL FENCE/GATE DETAIL  
N.T.S.