


APPENDIX I ILLUSTRATIVE SITE PLAN

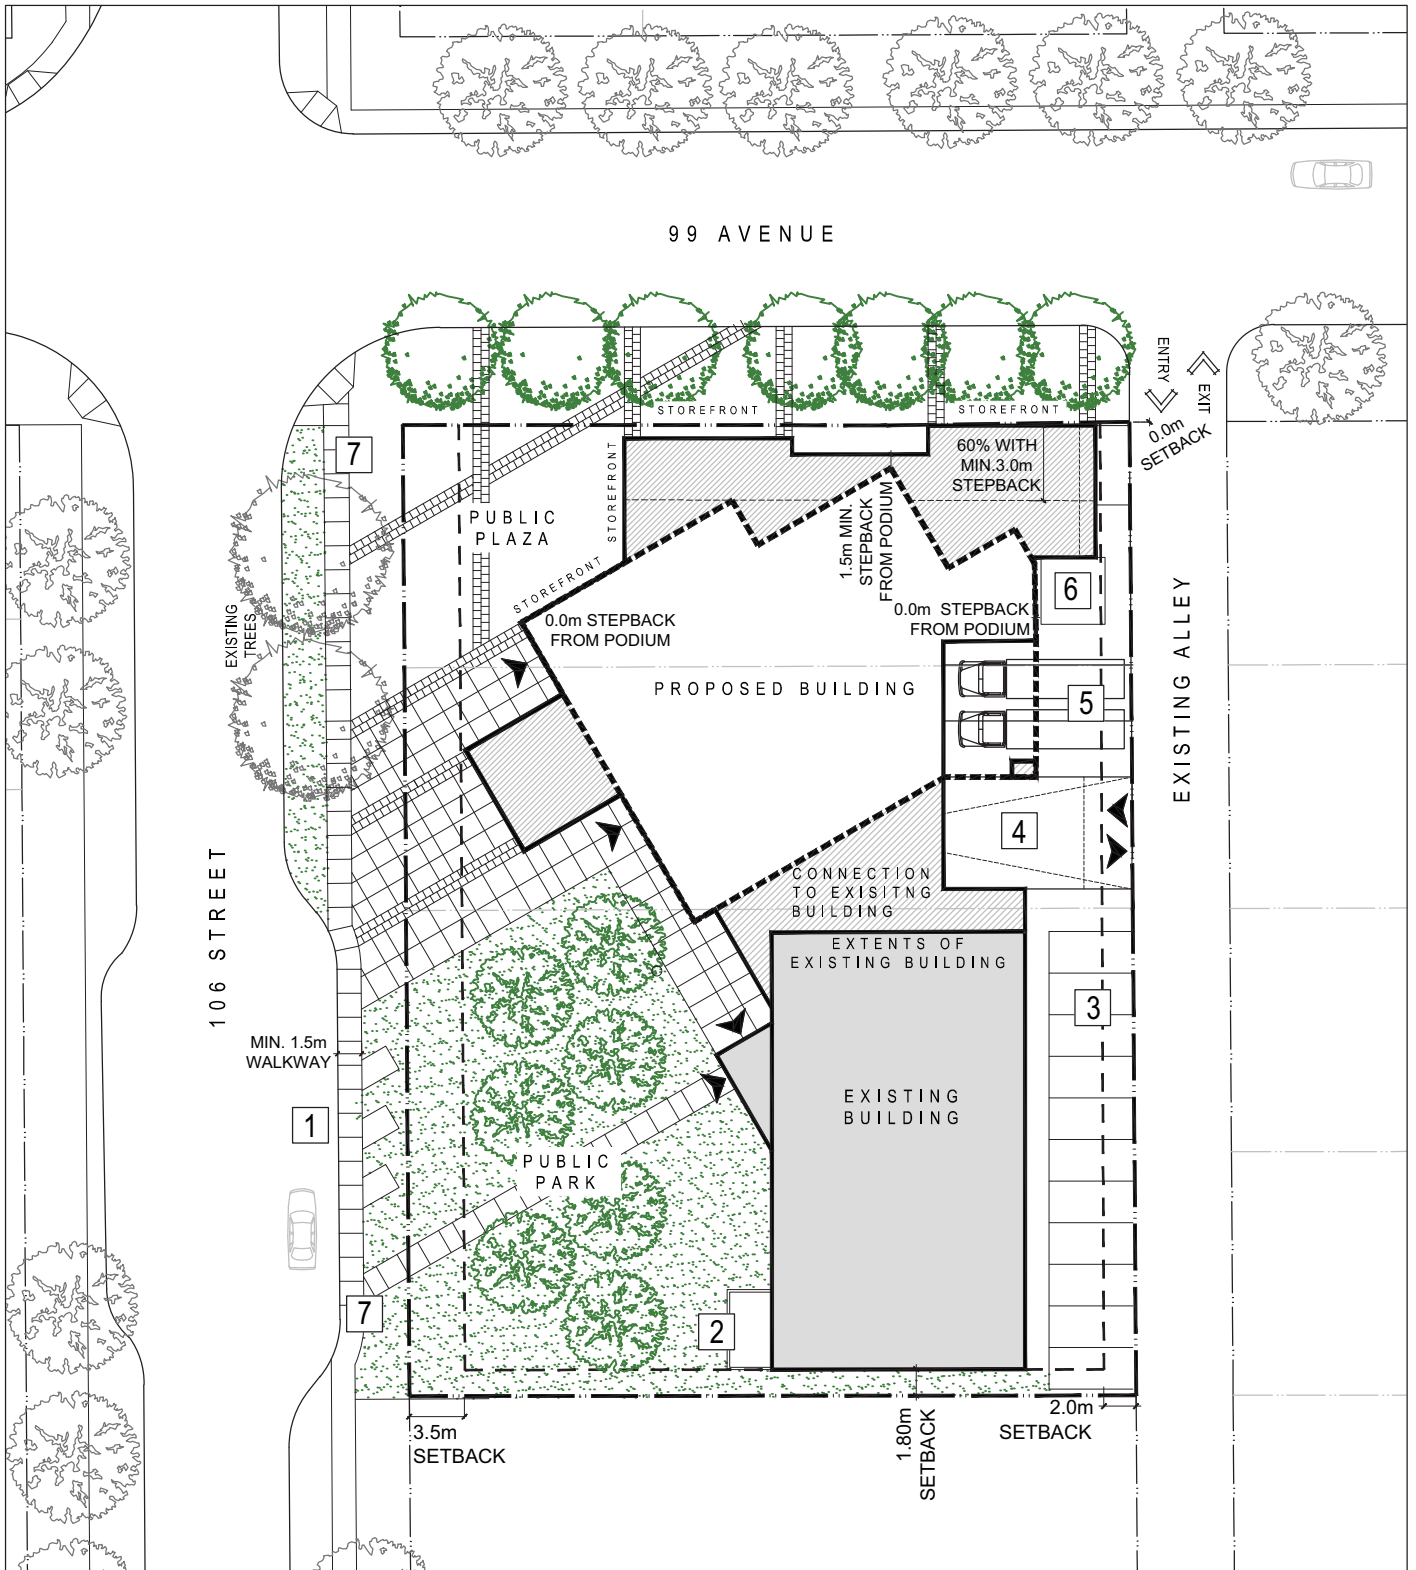


NTS




LEGEND

- | | | |
|---|--|----------------------|
| ① DROP OFF AREA (EXISTING) | ⑤ GARBAGE AND LOADING | POTENTIAL BLDG ENTRY |
| ② PLANTERS FOR TENANT PRIVACY AT GROUND LEVEL | ⑥ POTENTIAL TRANSFORMER LOCATION | PROPERTY LINE |
| ③ VISITOR PARKING (EXISTING) | ⑦ PEDESTRIAN WALKWAYS; LAYOUT IS CONCEPTUAL ONLY | SETBACK LINE |
| ④ RAMP TO PARKADE | | TOWER LOCATION |

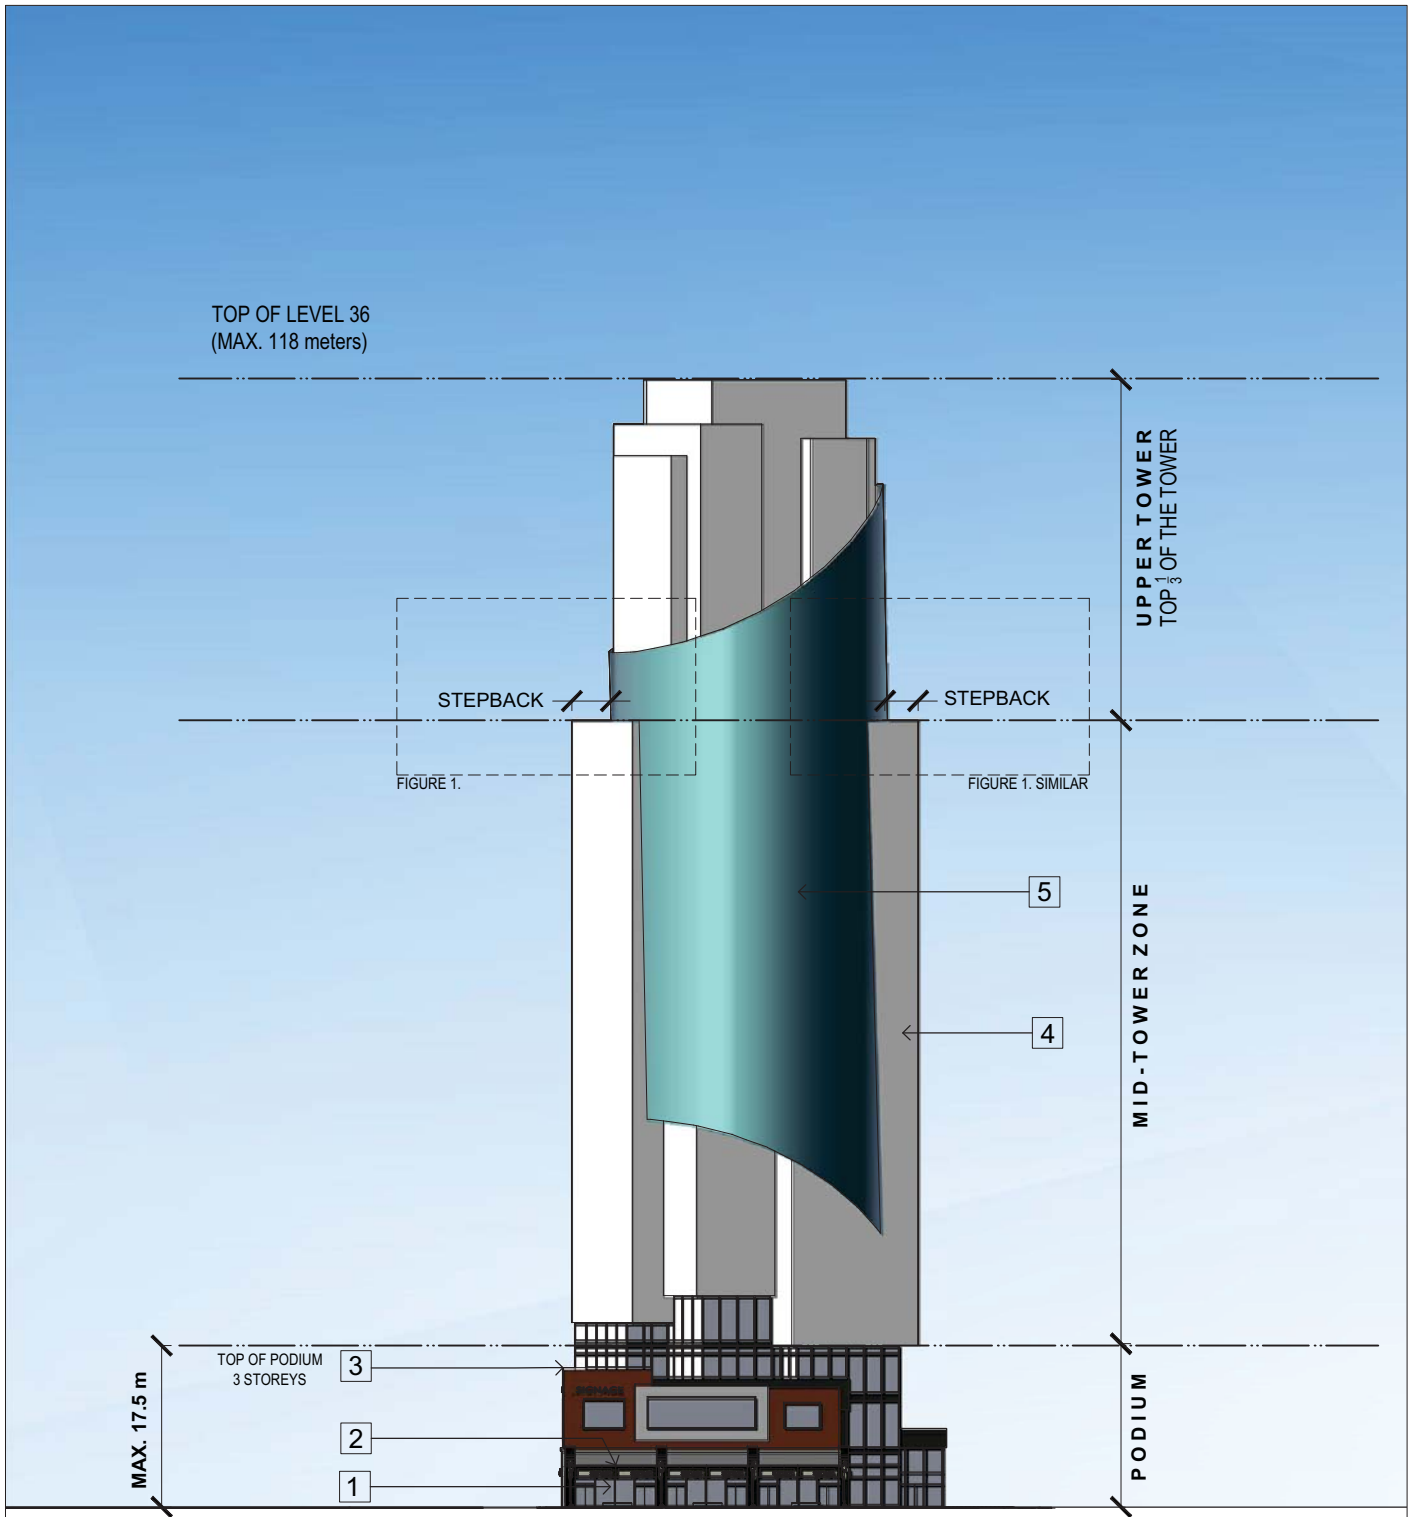


LEGEND


- ① RETAIL FRONTAGE
- ② CANOPY
- ③ ROOF TOP GARDEN WHERE APPROPRIATE
- ④ TYPICAL EXTERIOR FACADE WITH FENESTRATION
- ⑤ FEATURE GLAZING

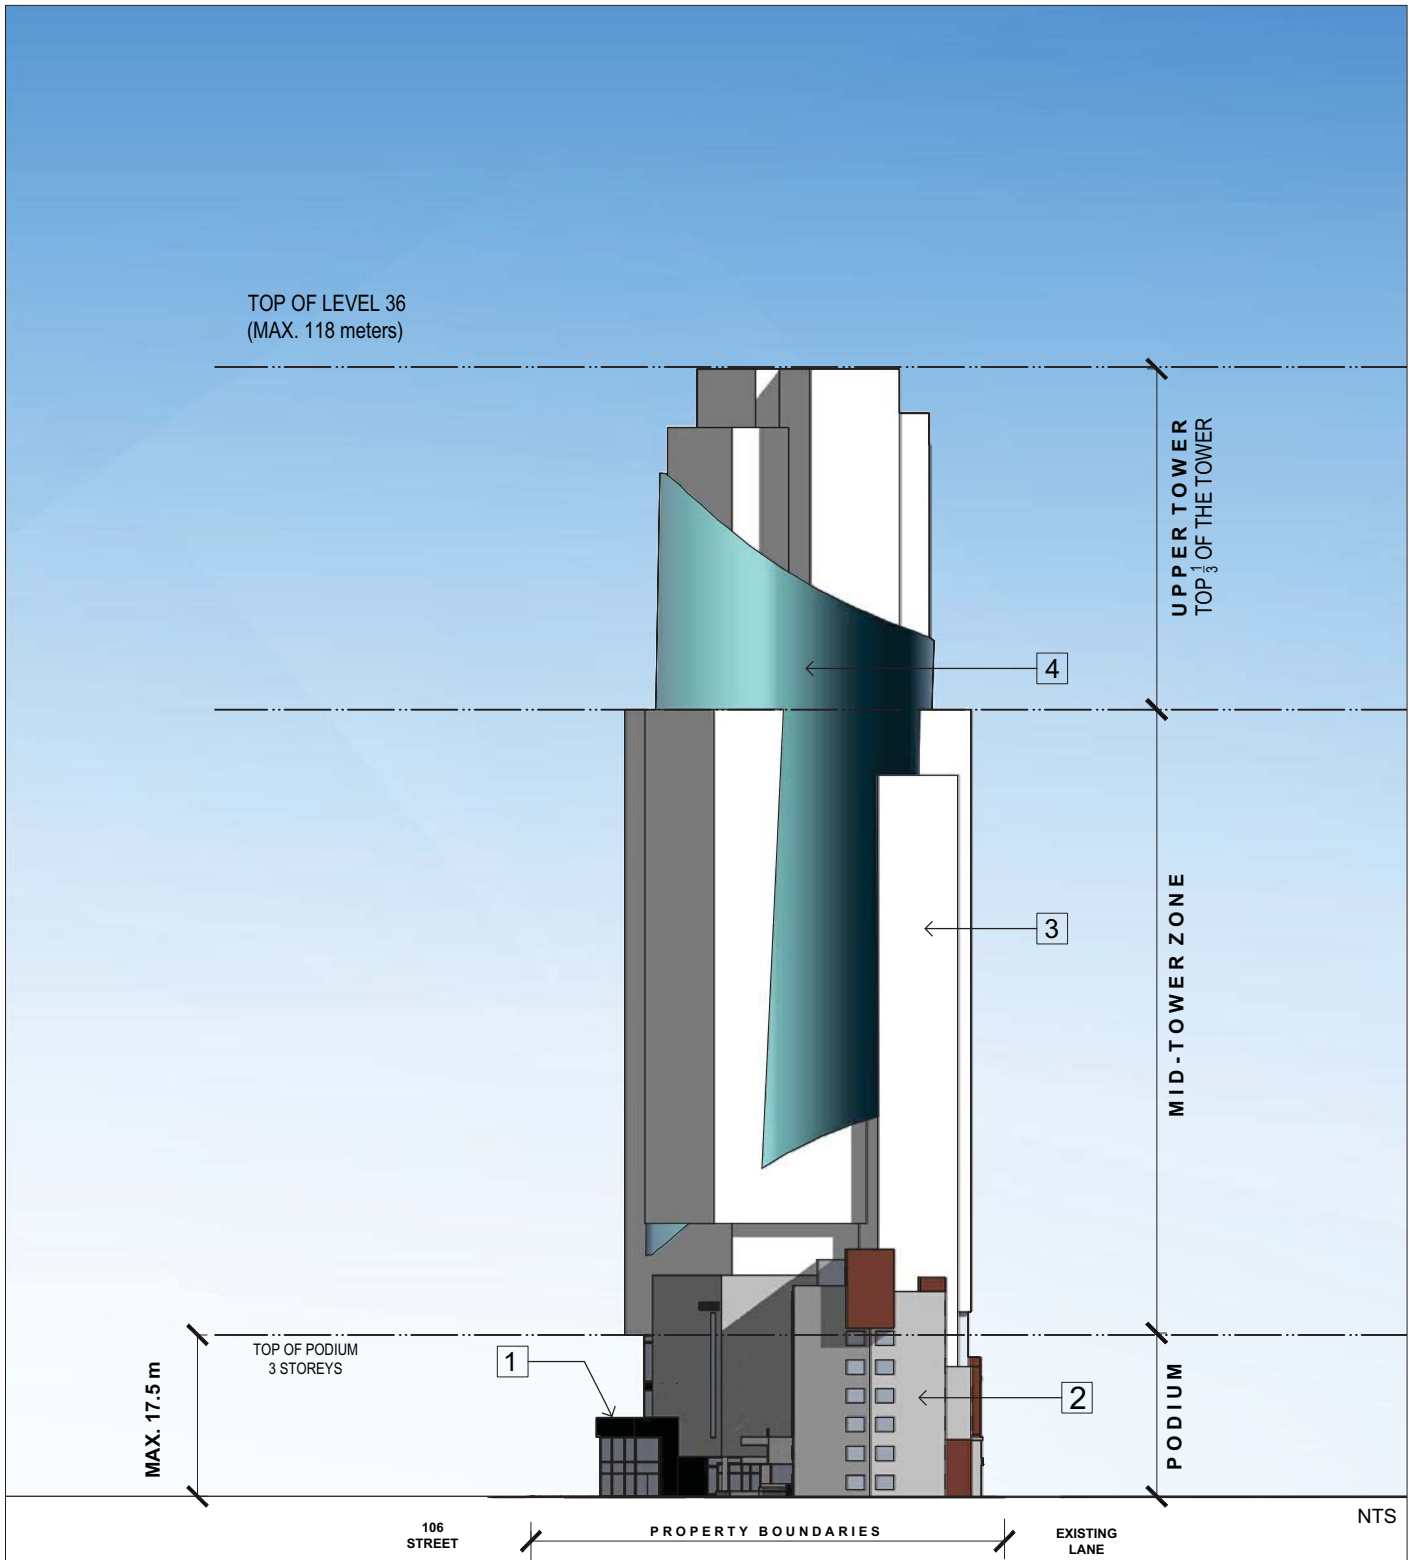

LEGEND

- ① ROOF TOP GARDEN WHERE APPROPRIATE
- ② EXISTING BUILDING WITH EXTERIOR RENOVATIONS
- ③ TYPICAL EXTERIOR FACADE WITH FENESTRATION
- ④ FEATURE GLAZING

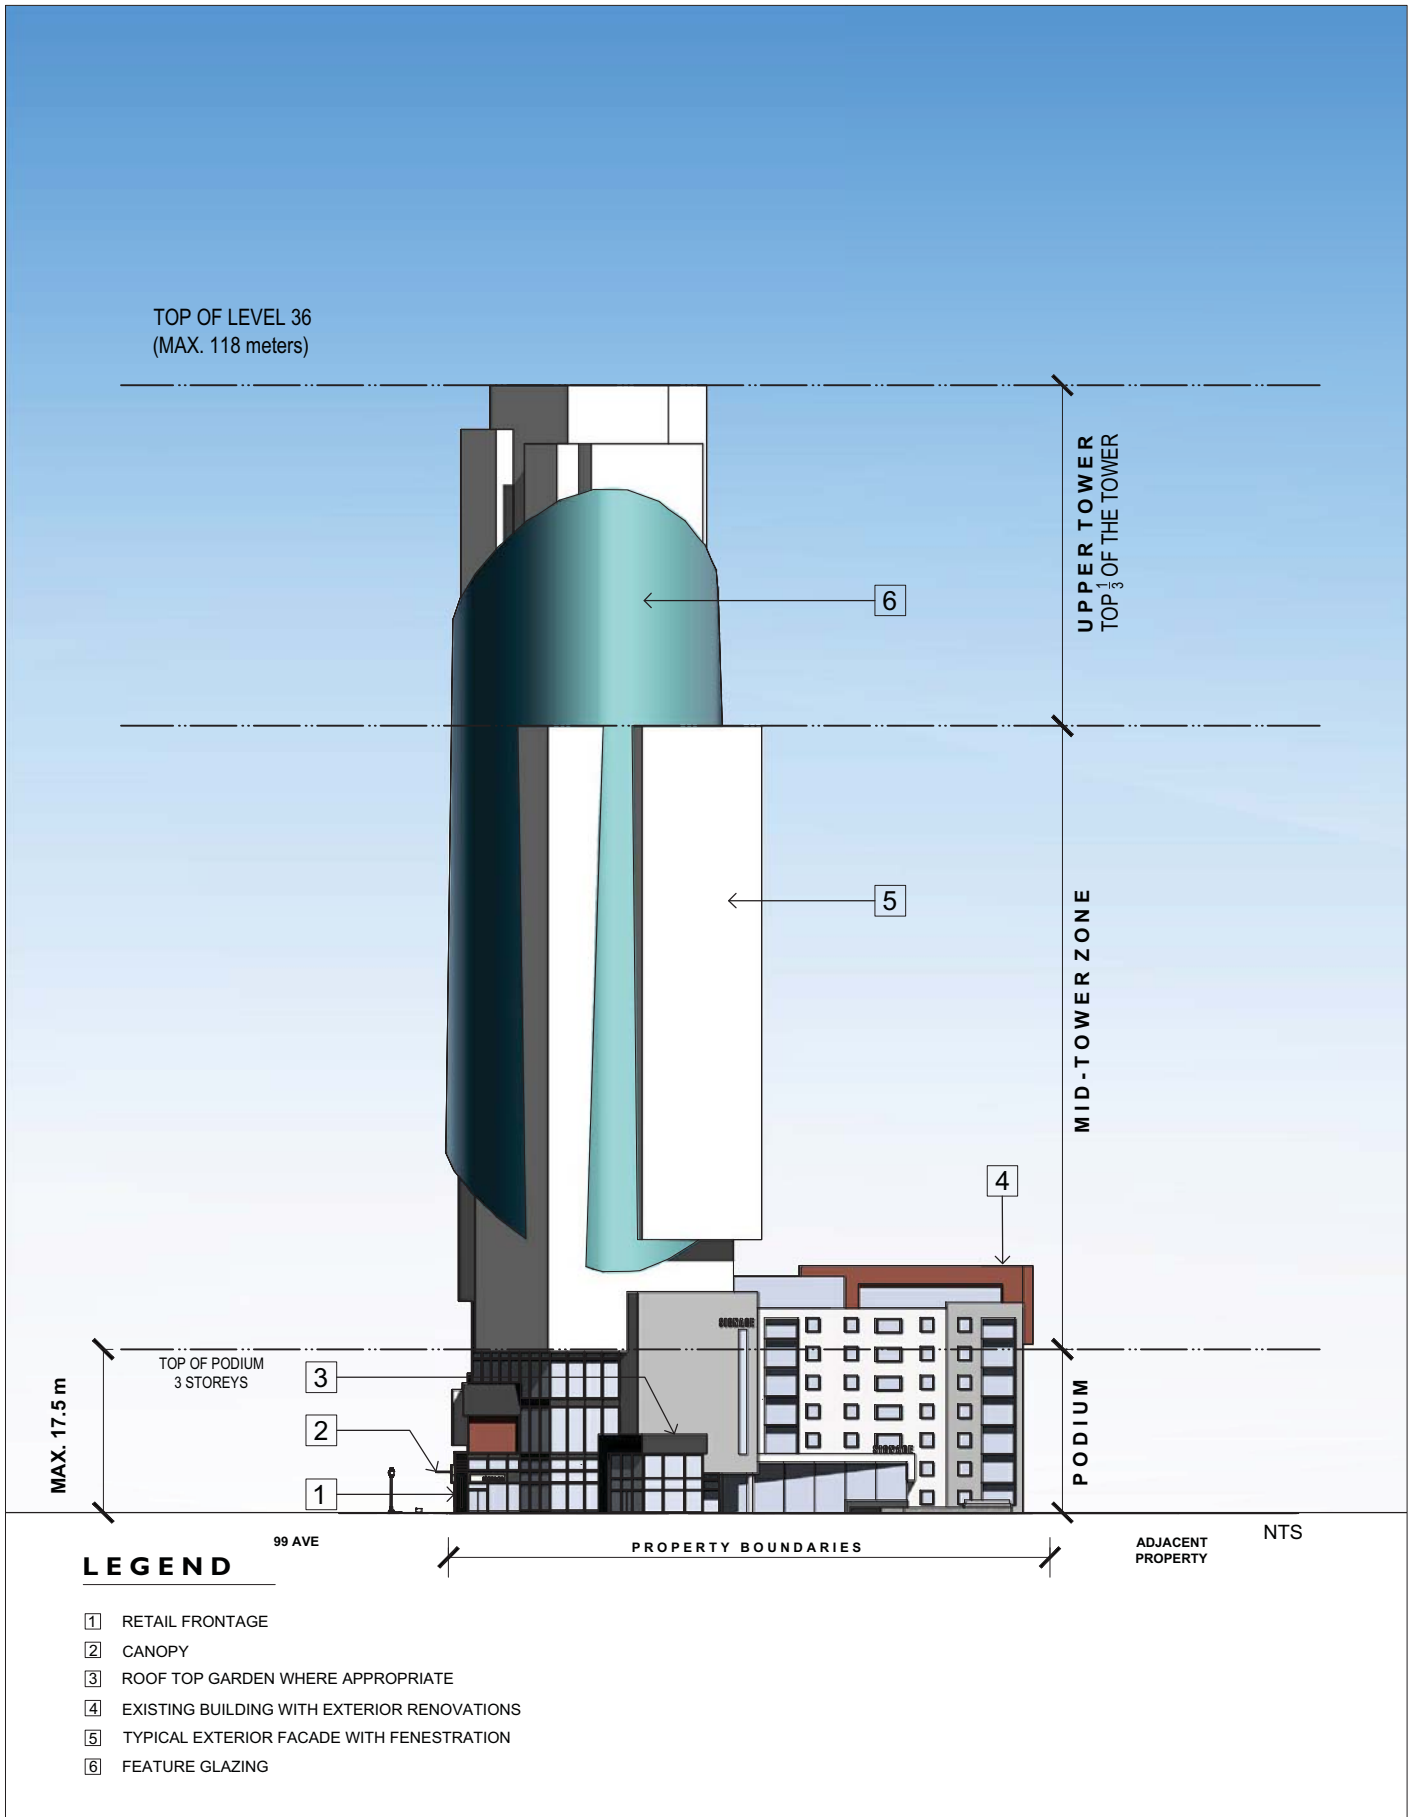

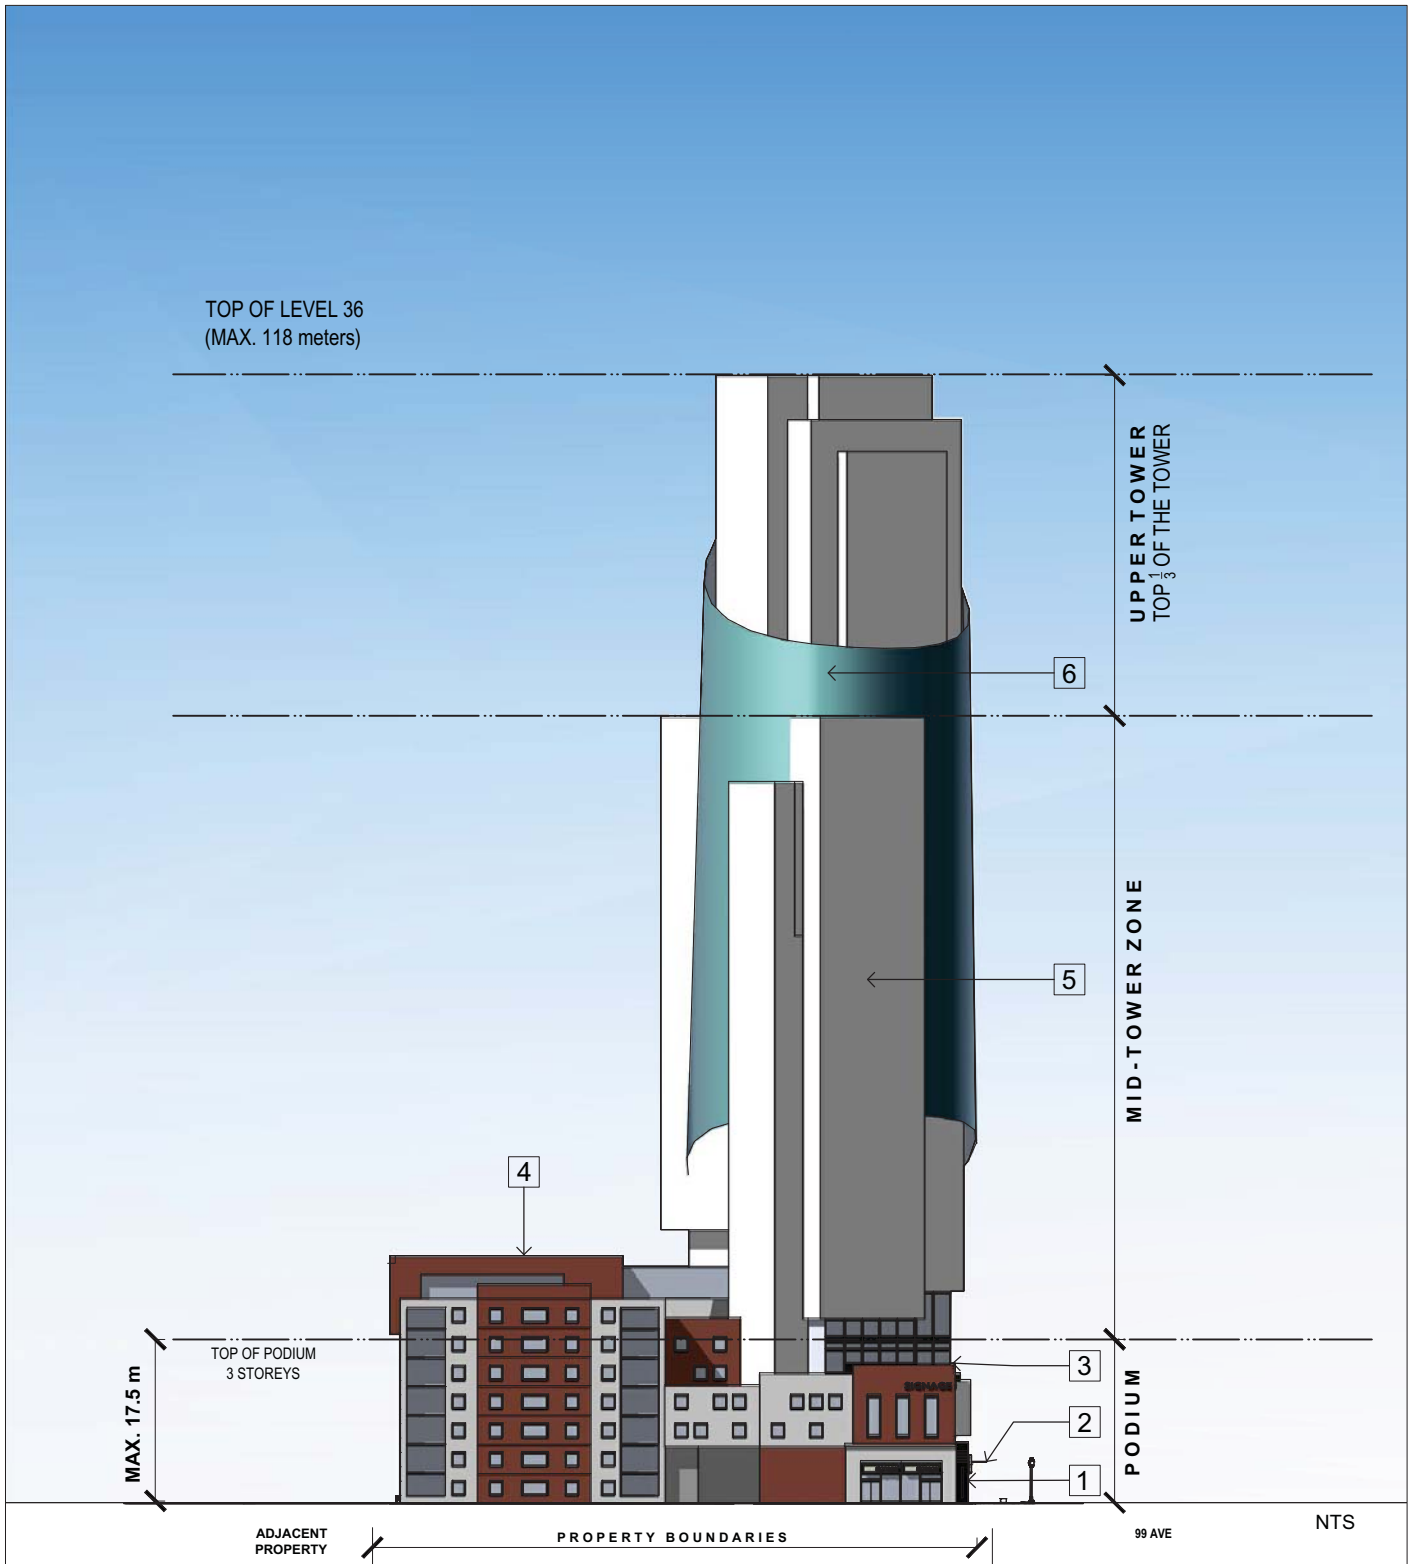

LEGEND

- ① RETAIL FRONTAGE
- ② CANOPY
- ③ ROOF TOP GARDEN WHERE APPROPRIATE
- ④ EXISTING BUILDING WITH EXTERIOR RENOVATIONS
- ⑤ TYPICAL EXTERIOR FACADE WITH FENESTRATION
- ⑥ FEATURE GLAZING