


Kitchener park

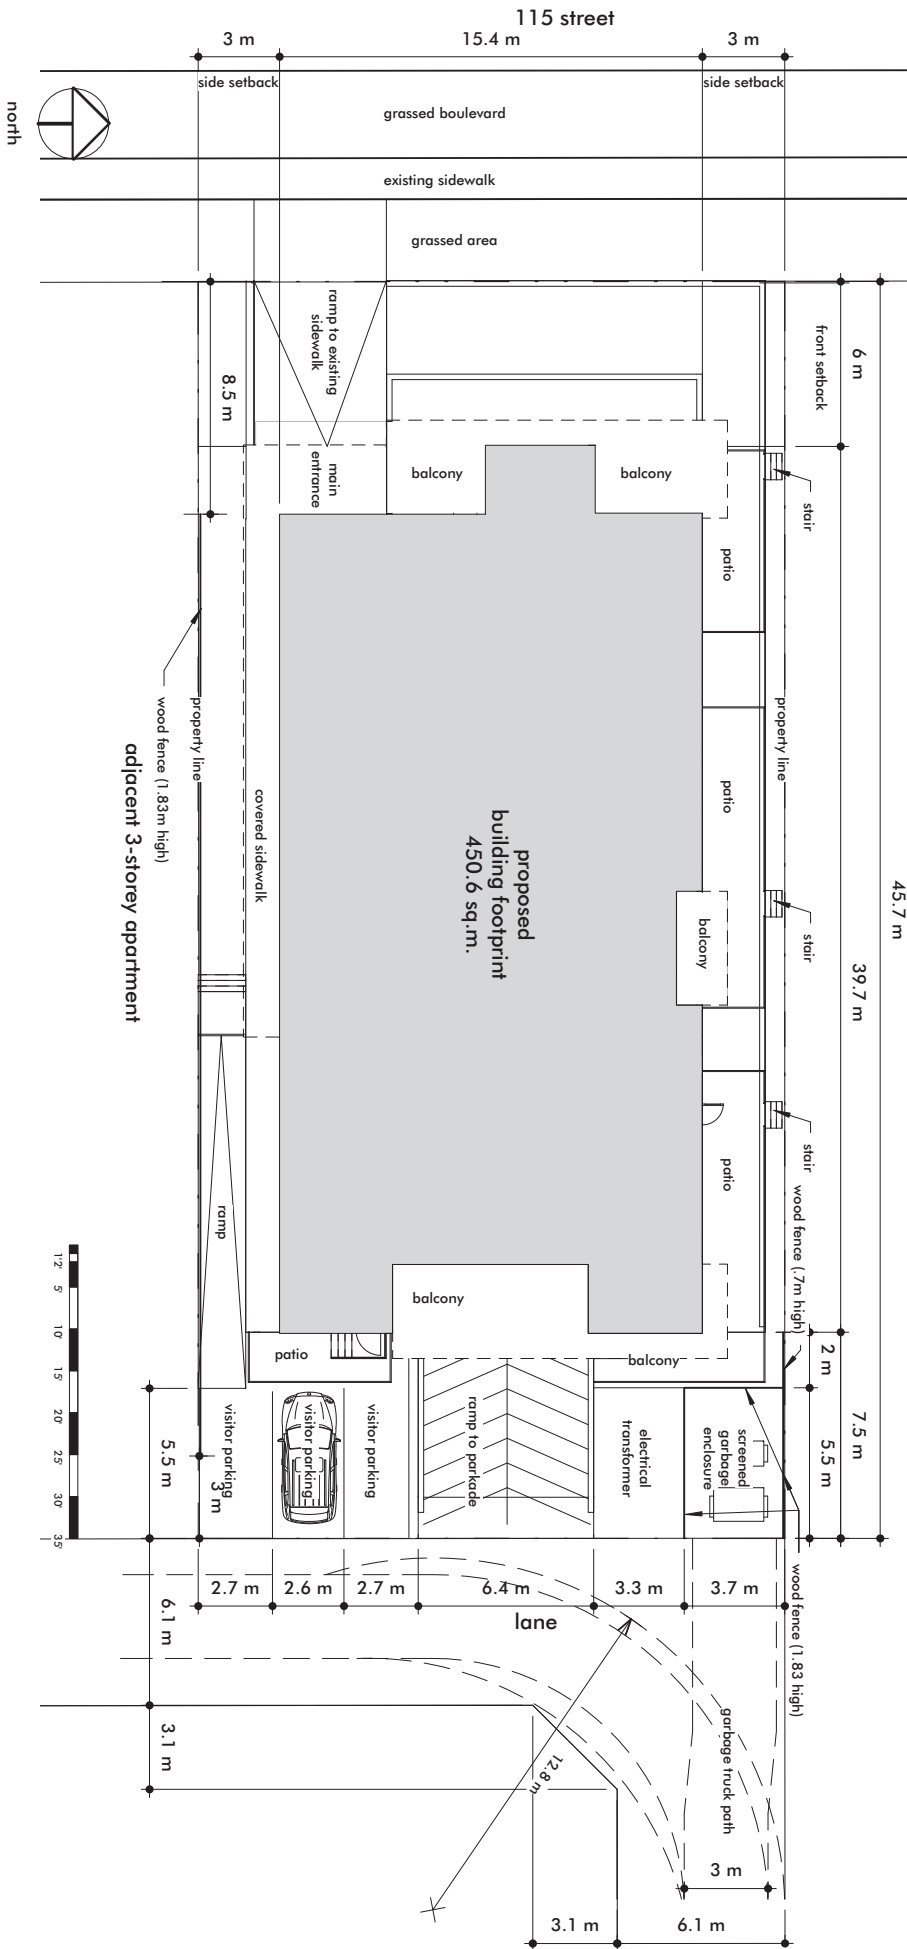

ELEVATIONS APPENDIX II

1:125



WEST ELEVATION



EAST ELEVATION

APPENDIX III



APPENDIX IV

