



Appendix 1

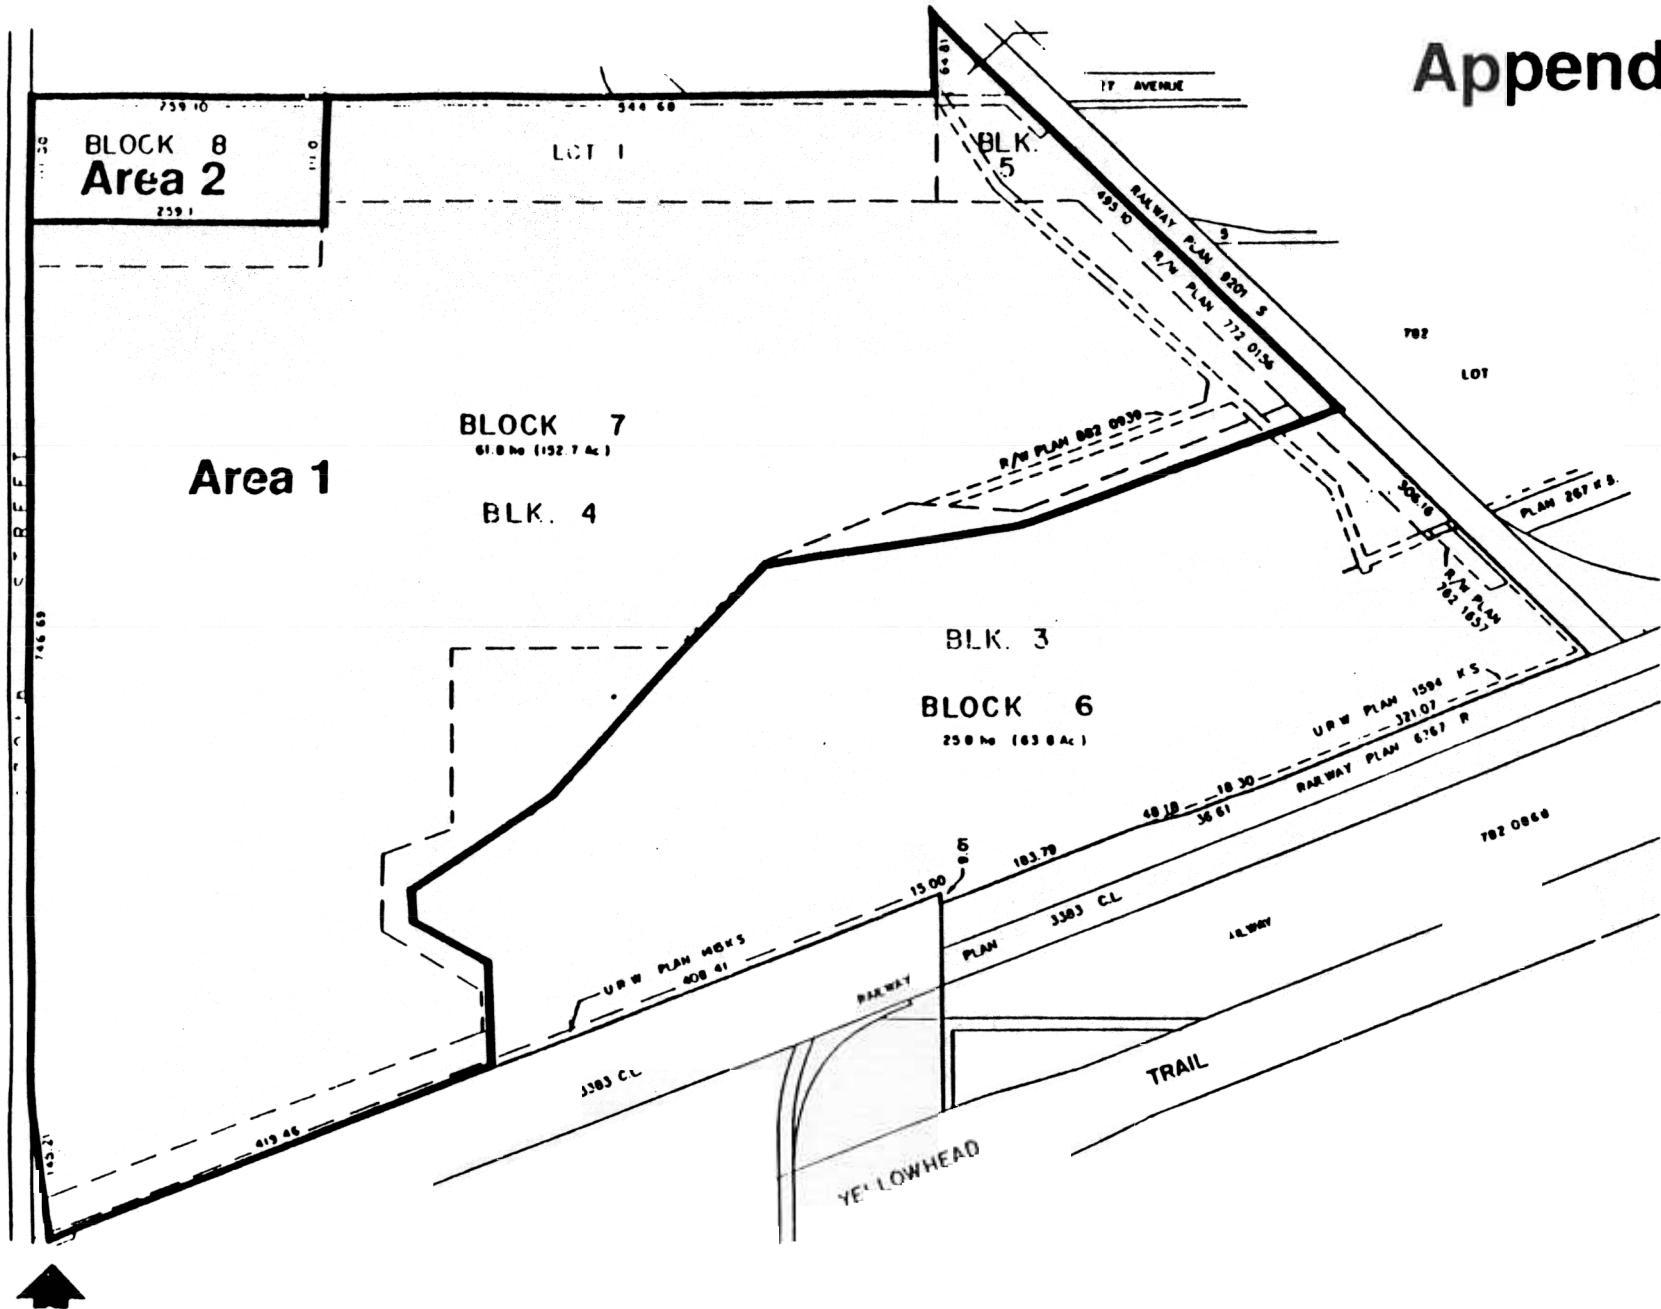


DC5 Site Boundaries

Appendix 2

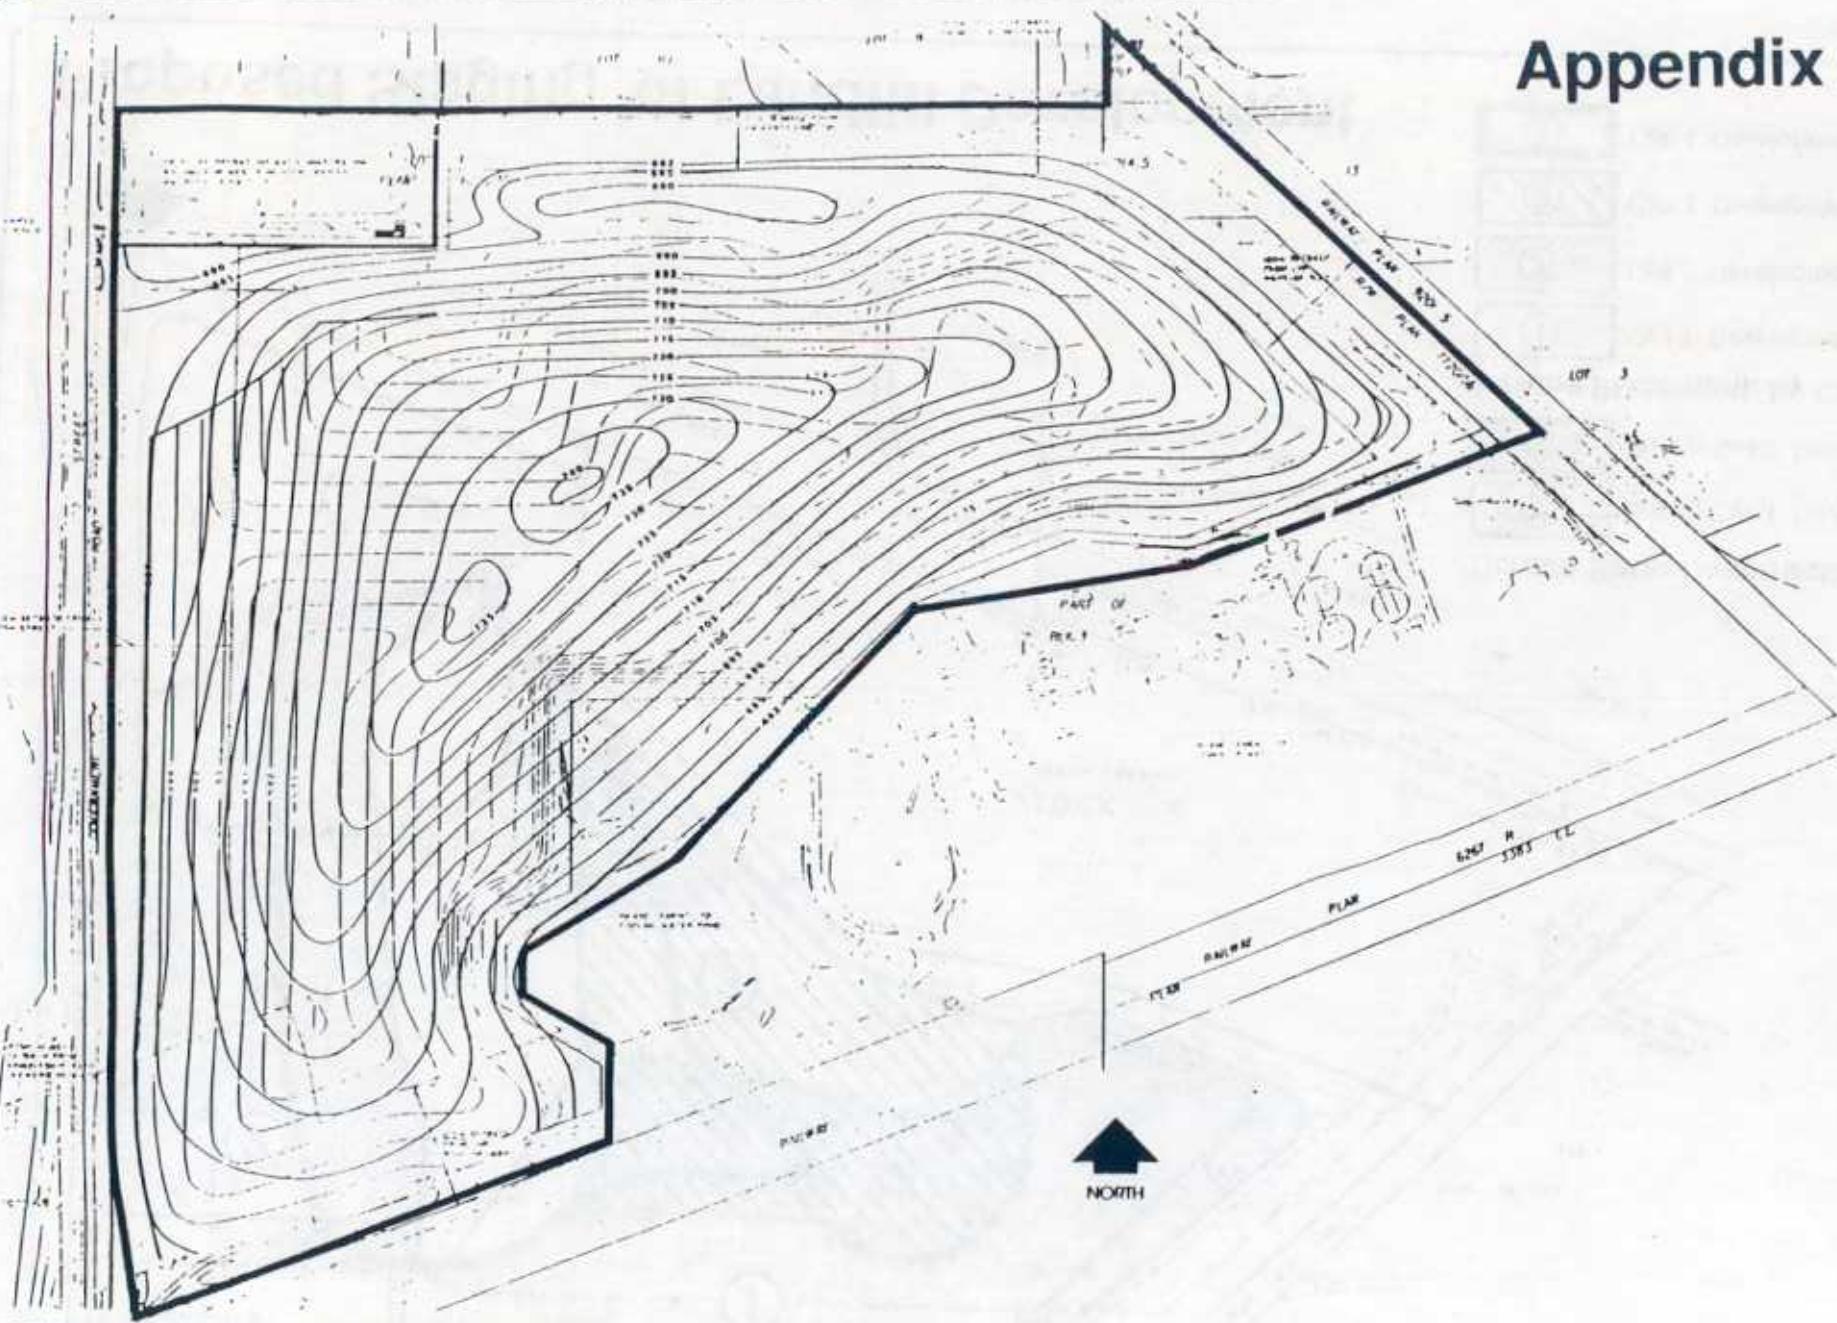



West Edmonton Landfill Pattern of Proposed Final Contours of Development

Appendix 3

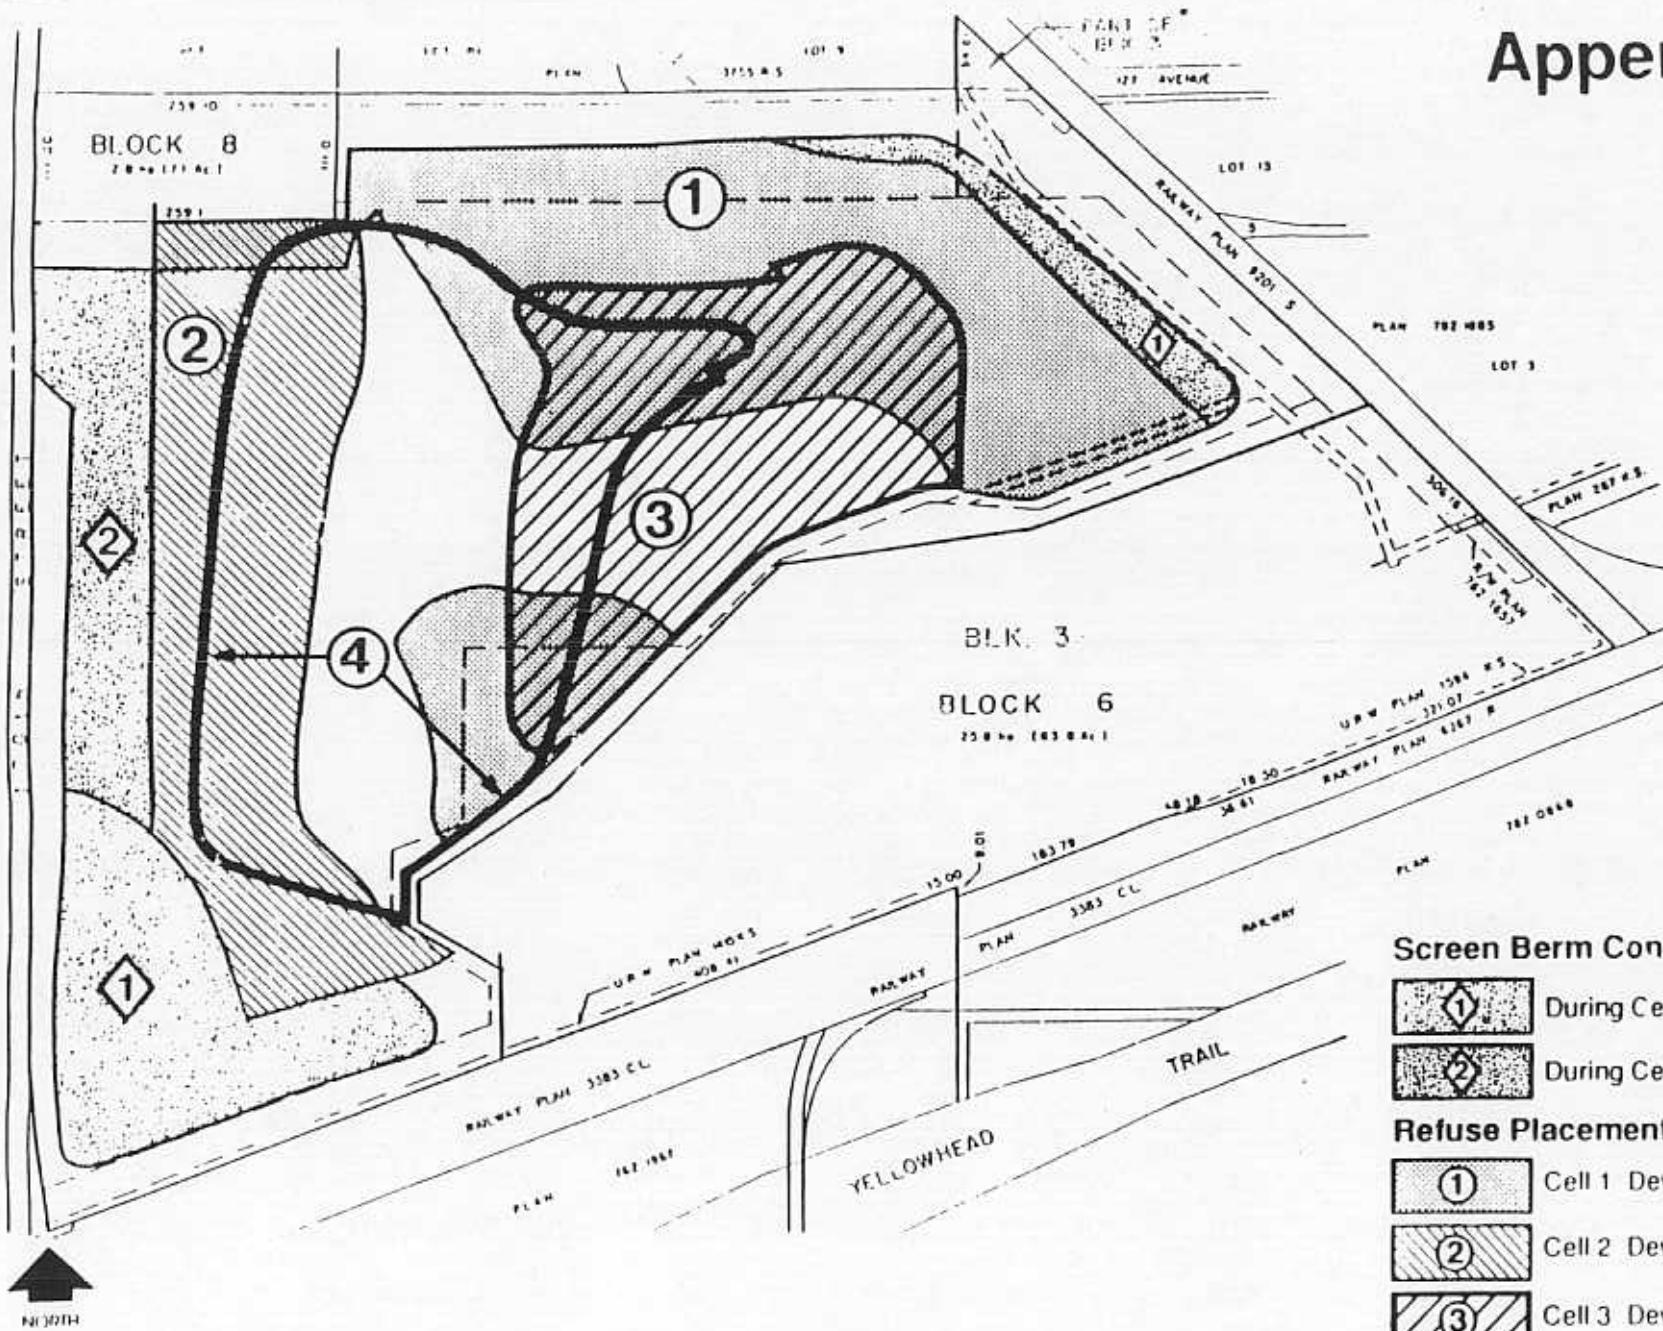


Proposed Staging of Landfill Development

Appendix 4

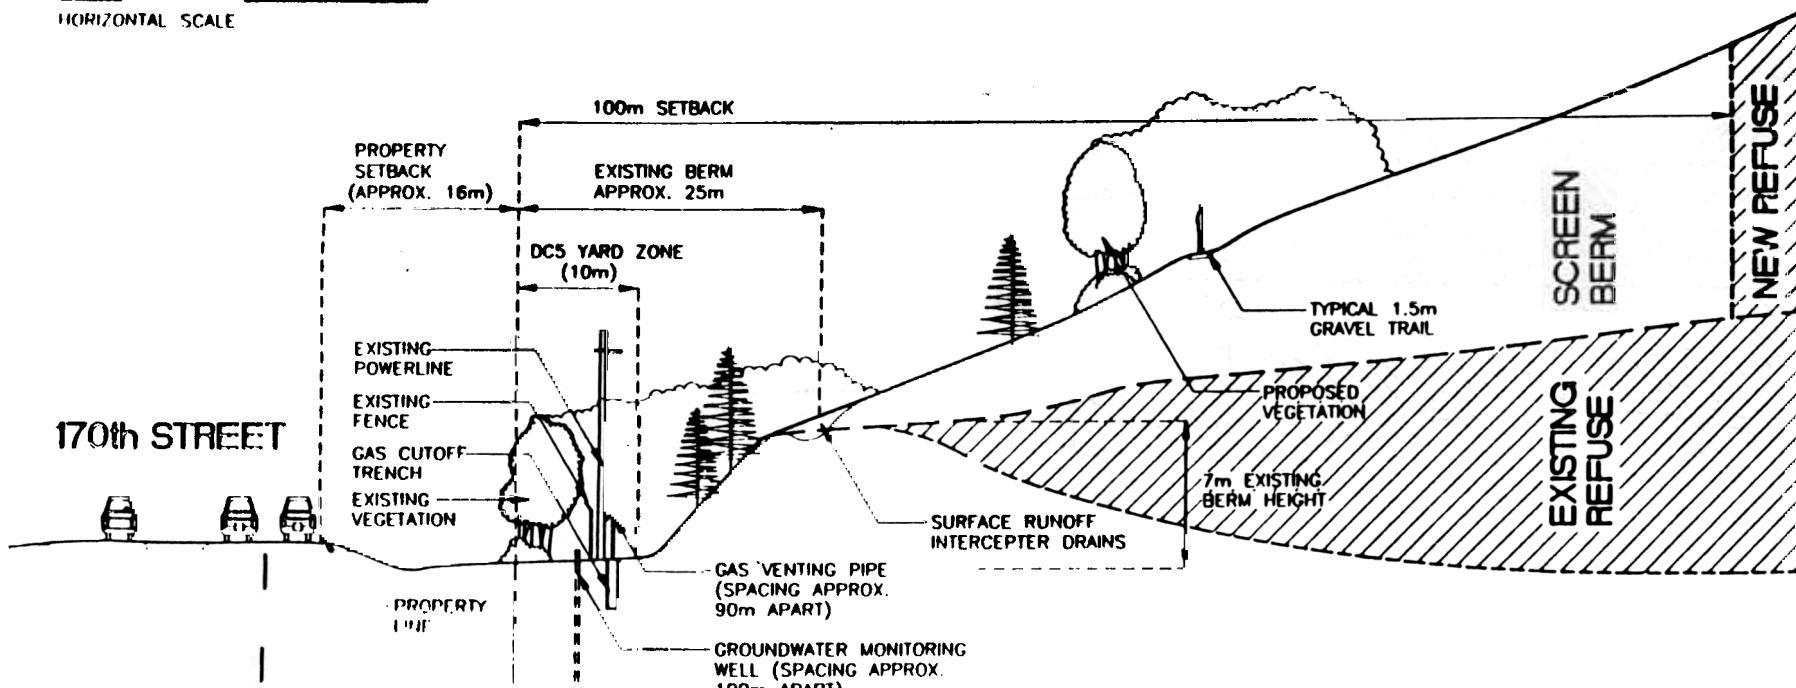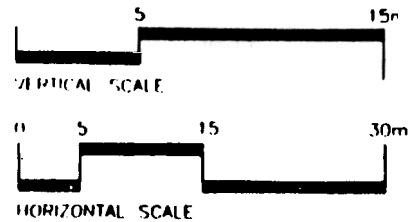

170th STREET - TYPICAL CROSS SECTION

Appendix 5

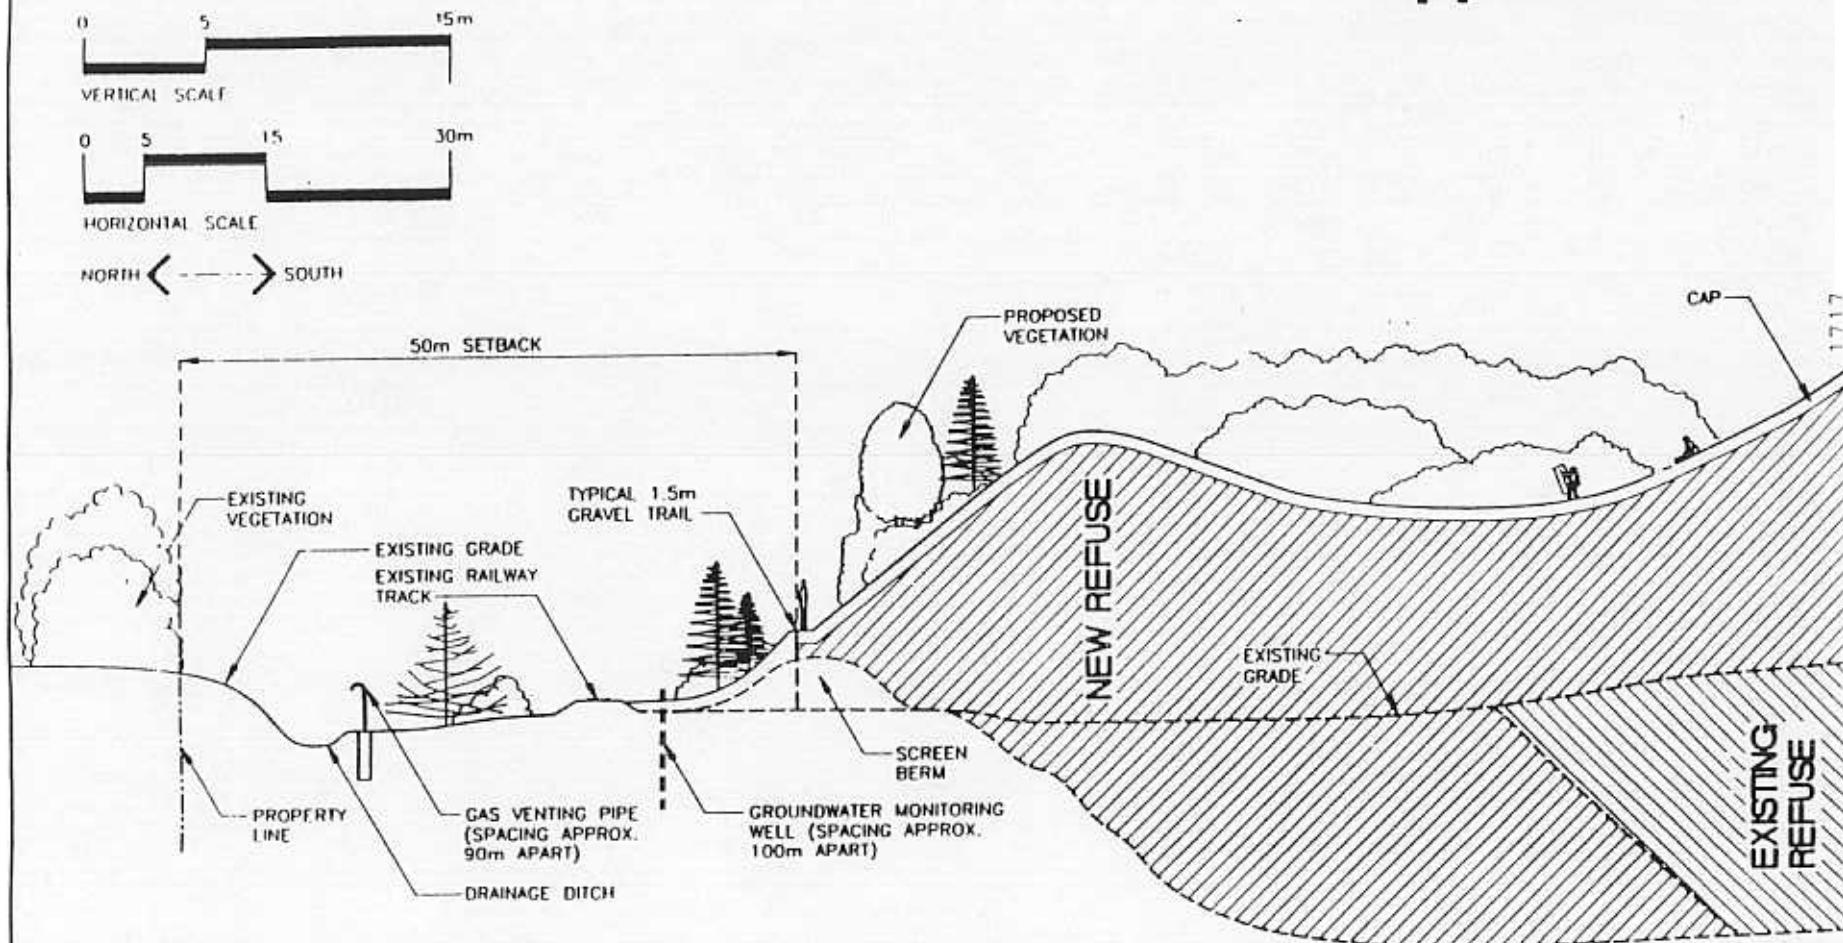

NORTH FACE OF LANDFILL
- TYPICAL CROSS SECTION -

Appendix 6

