



NORTH TOWER

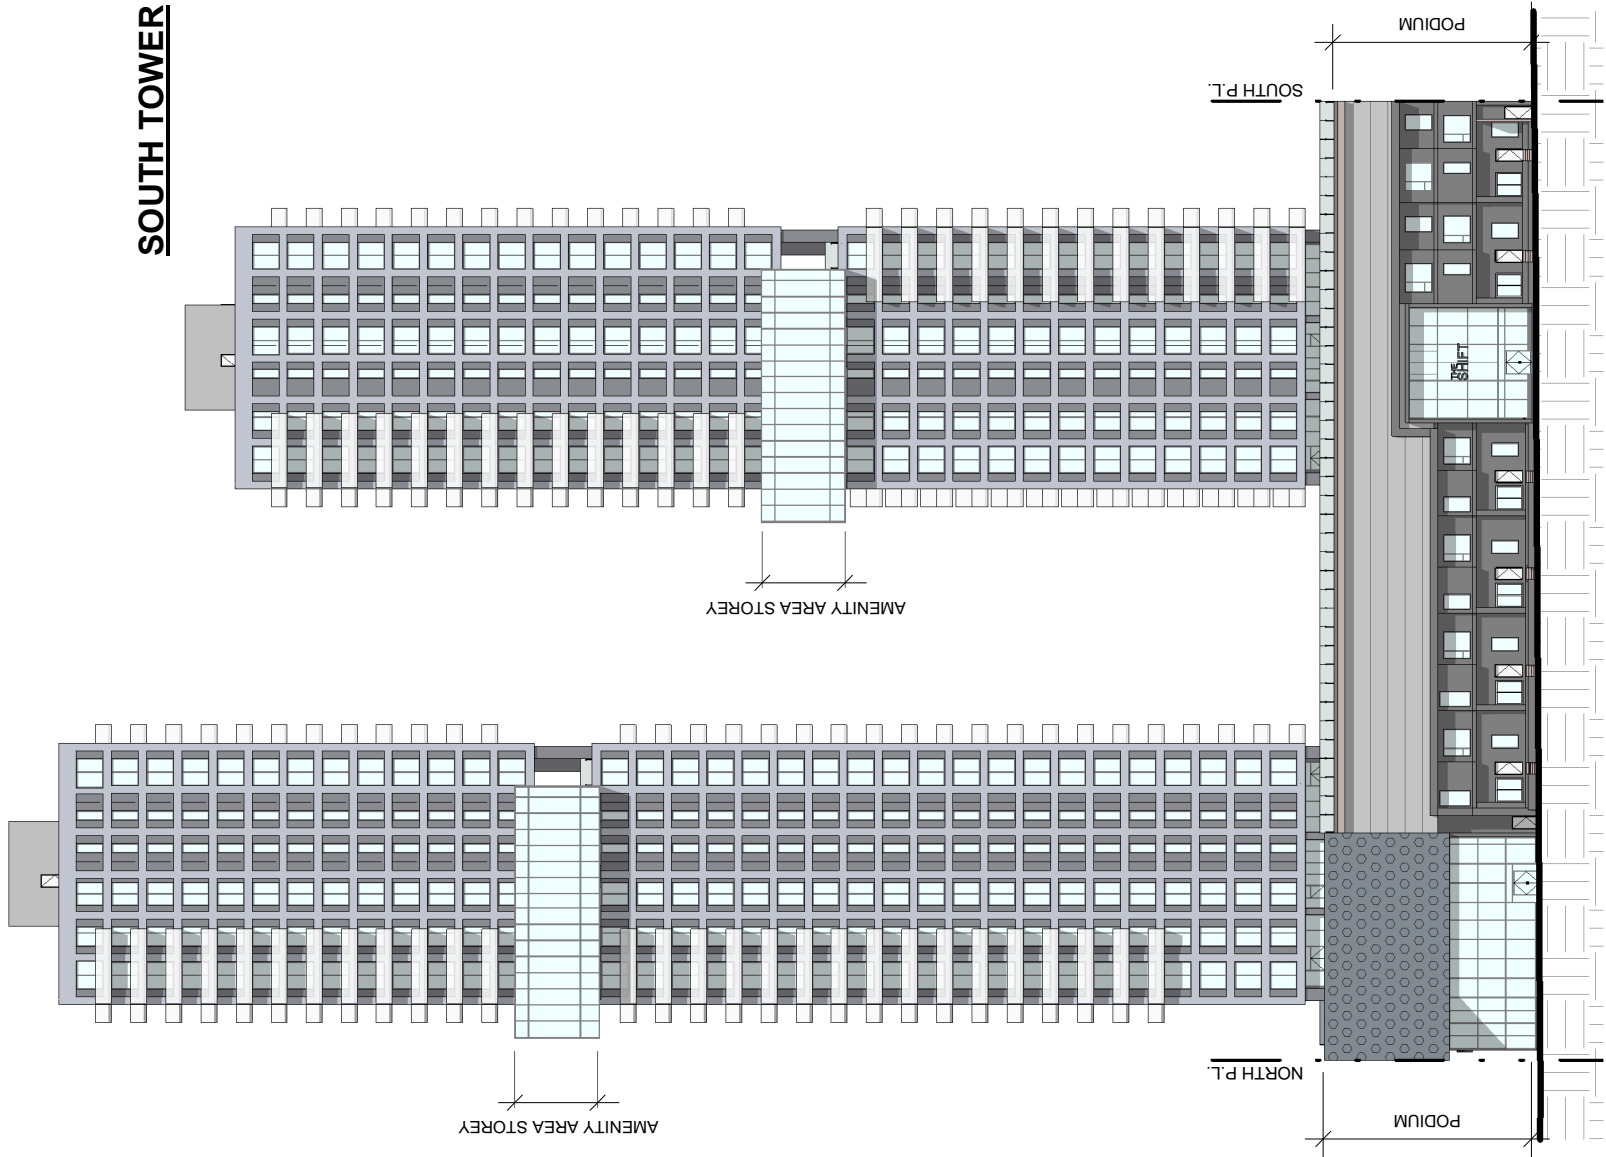

SOUTH TOWER


APPENDIX 4.1: WEST ELEVATION

NORTH TOWER

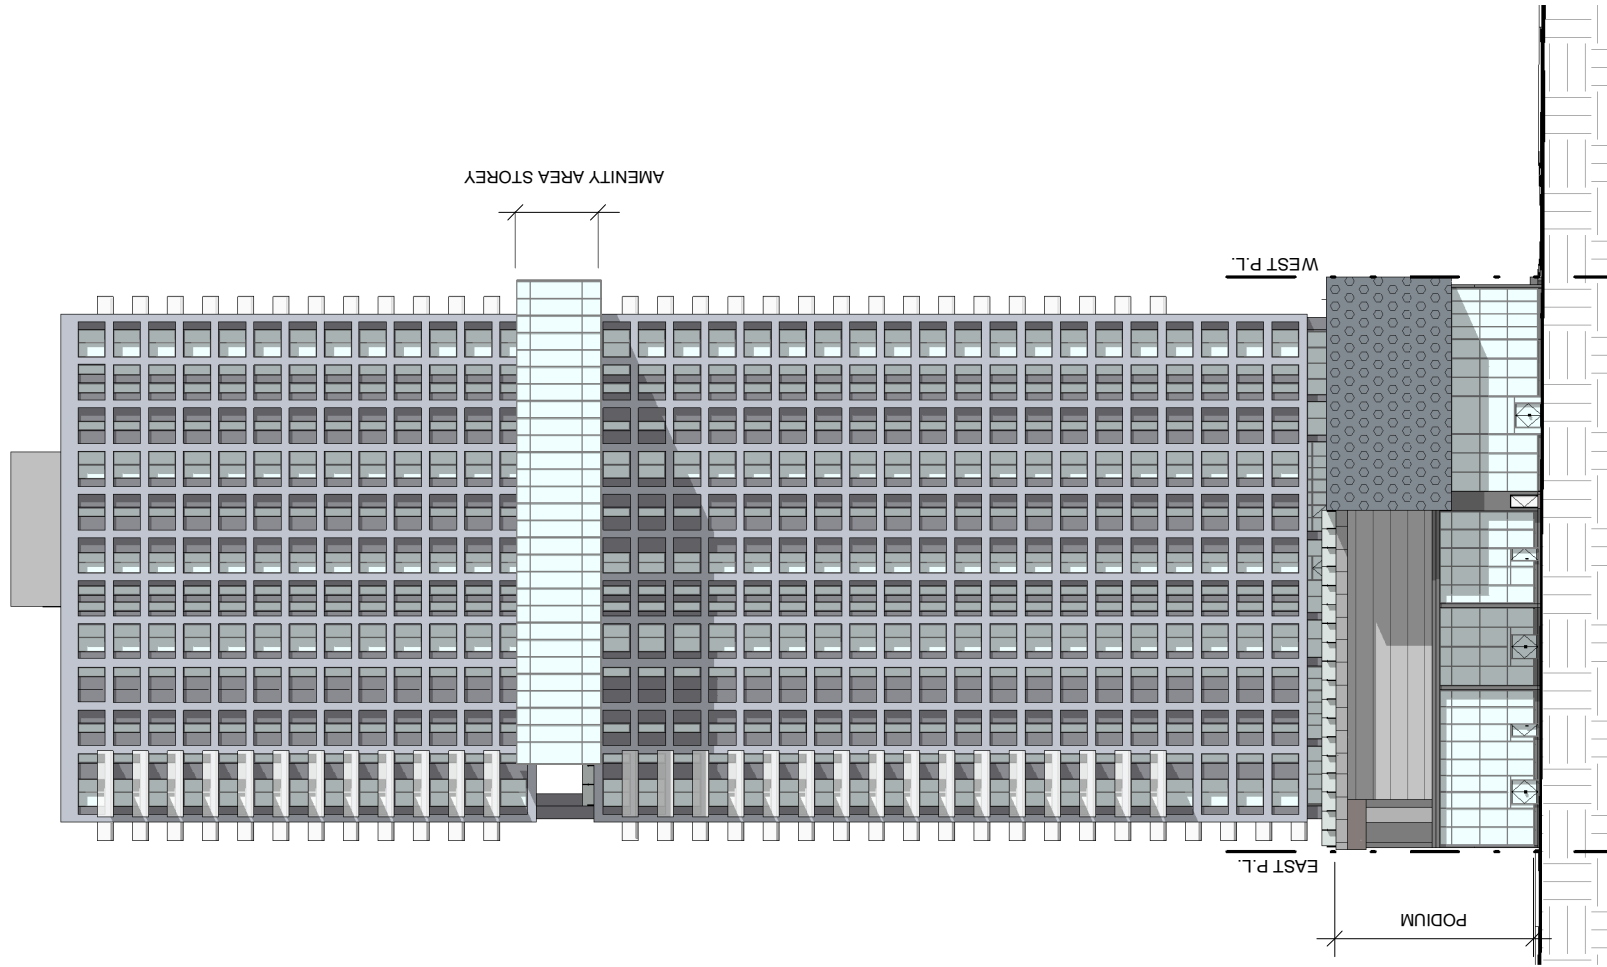

APPENDIX 4.2: NORTH ELEVATION


NORTH TOWER

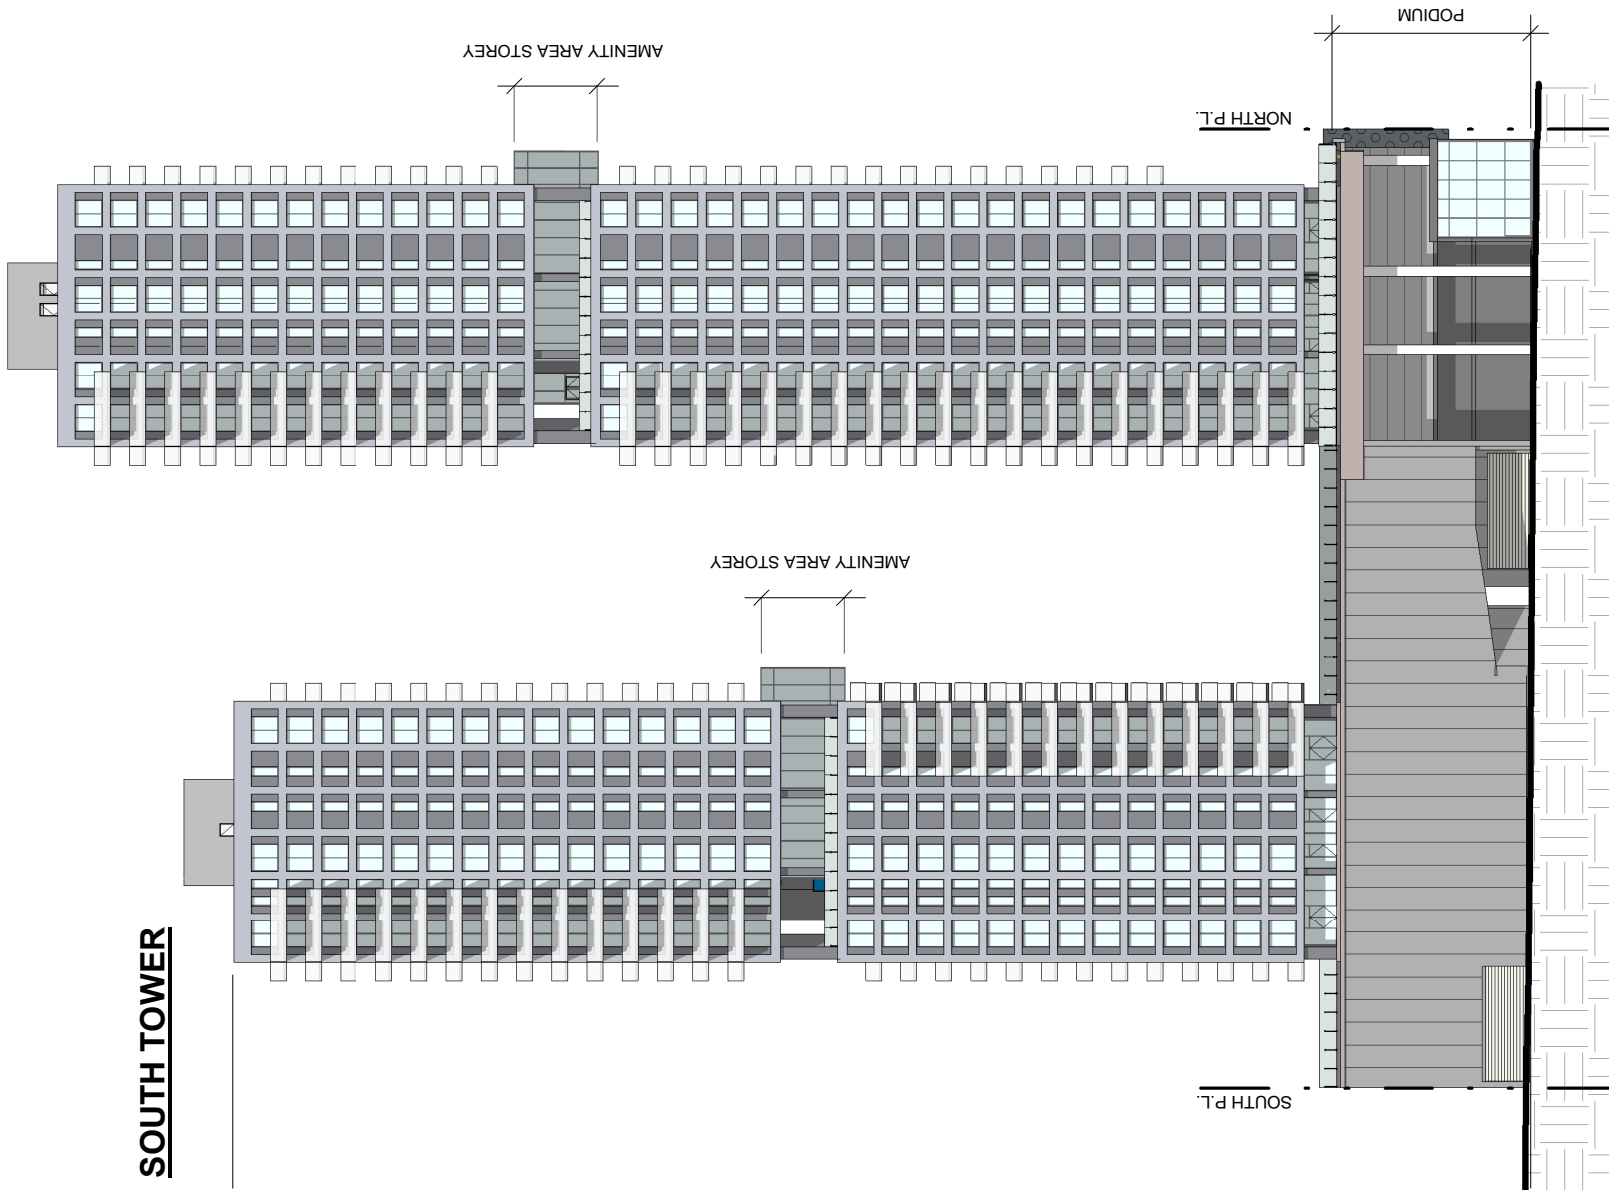

SOUTH TOWER

APPENDIX 4.3: EAST ELEVATION

SOUTH TOWER

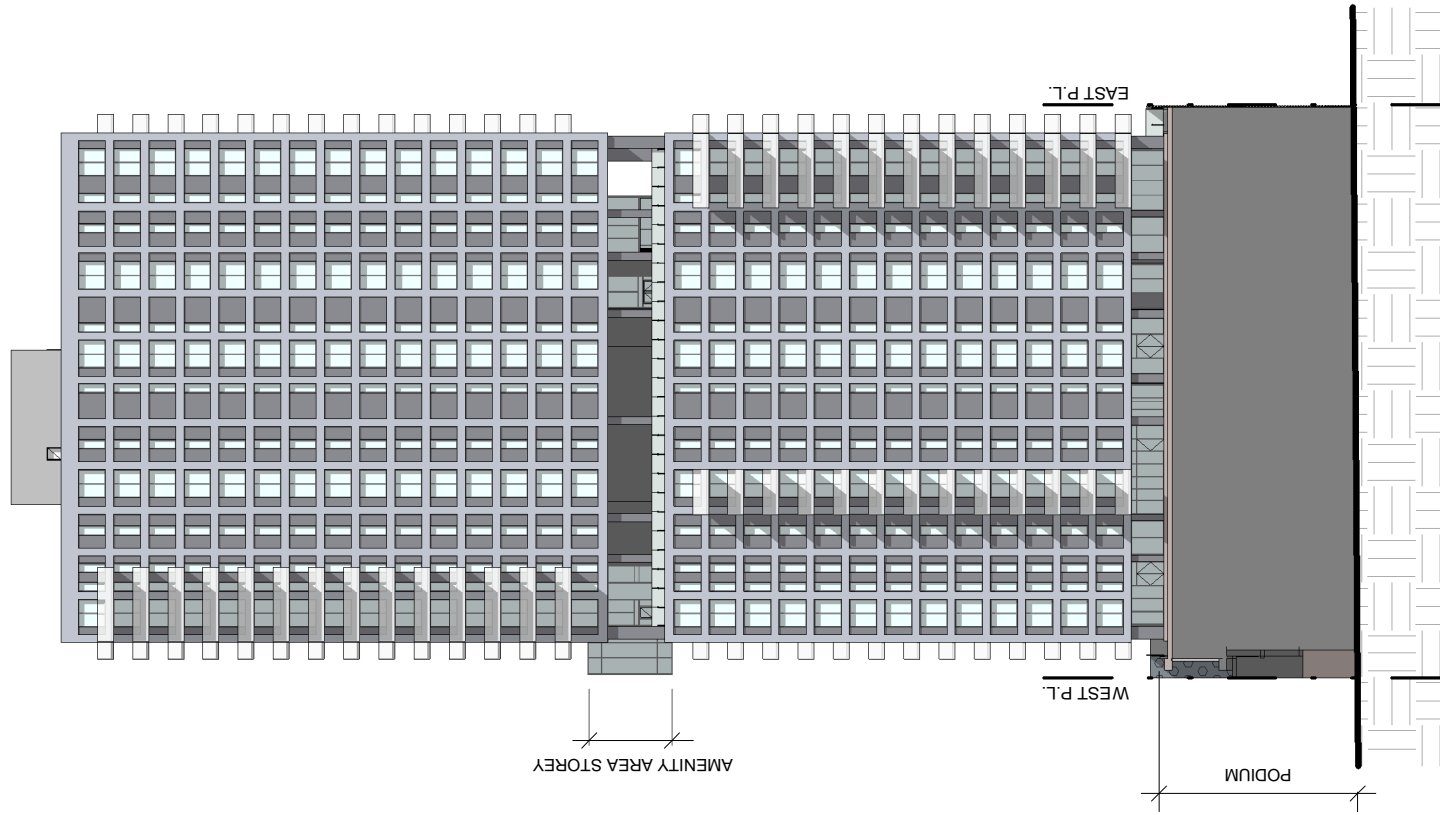

APPENDIX 4.4: SOUTH ELEVATION