




APPENDIX V : AREA A - EAST ELEVATION

1:750

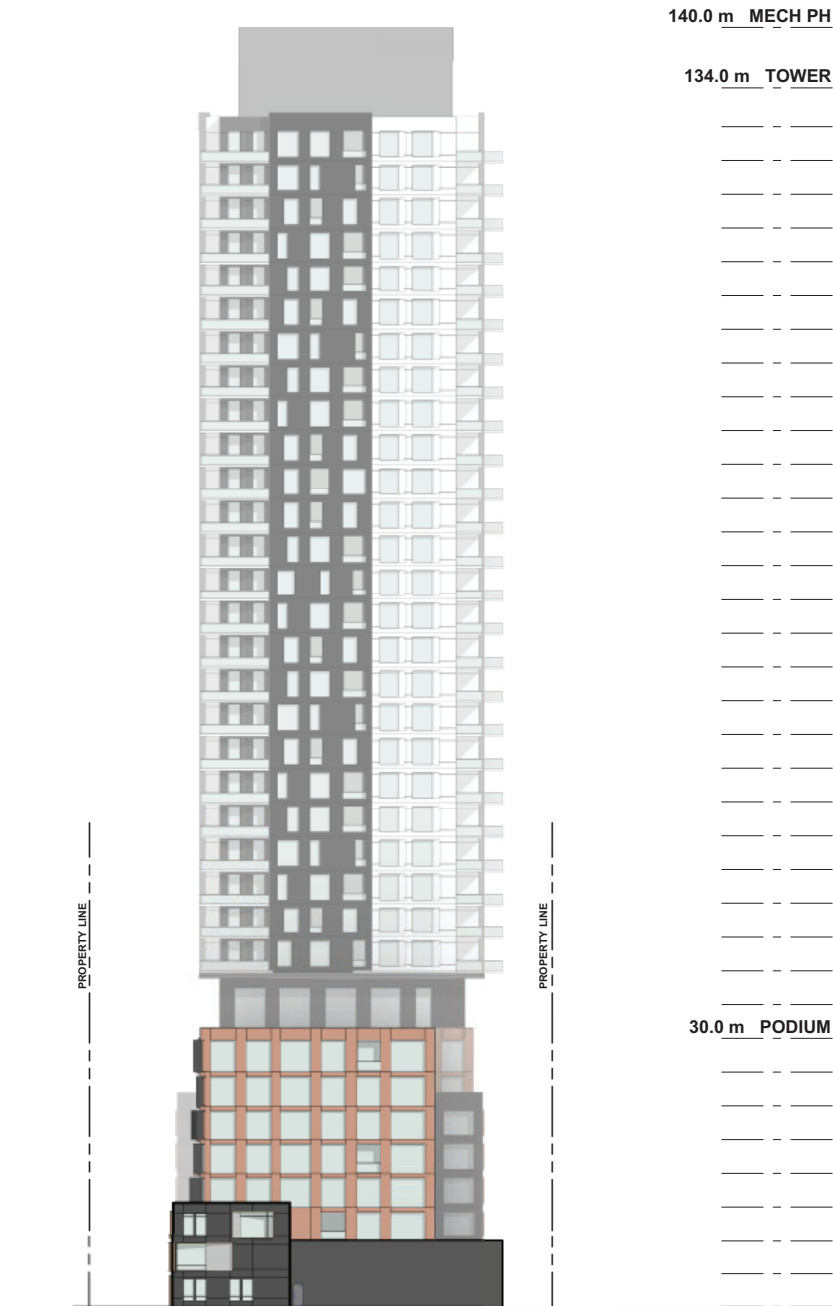


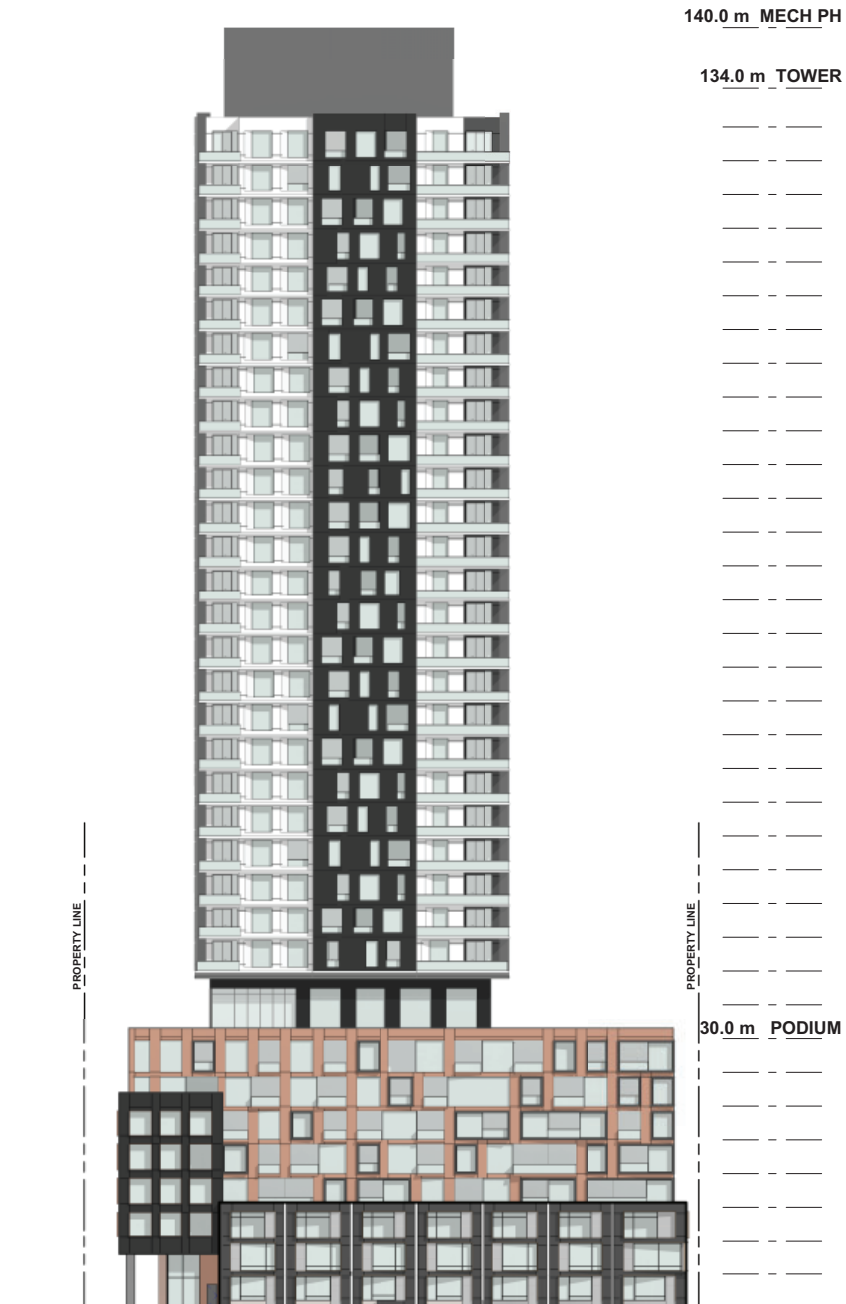


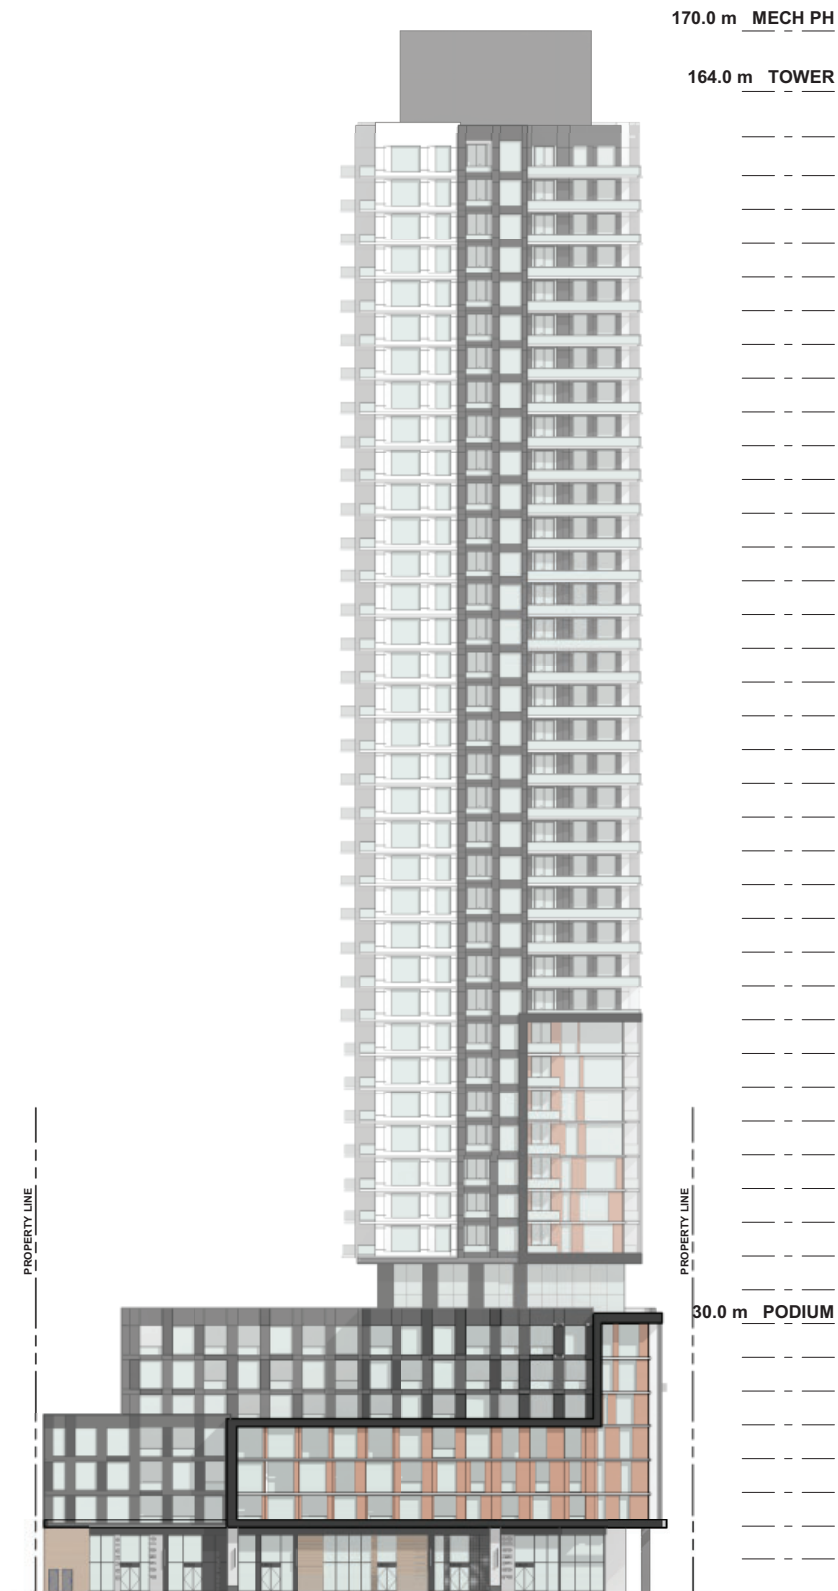


APPENDIX V : AREA B - NORTH ELEVATION

1:750

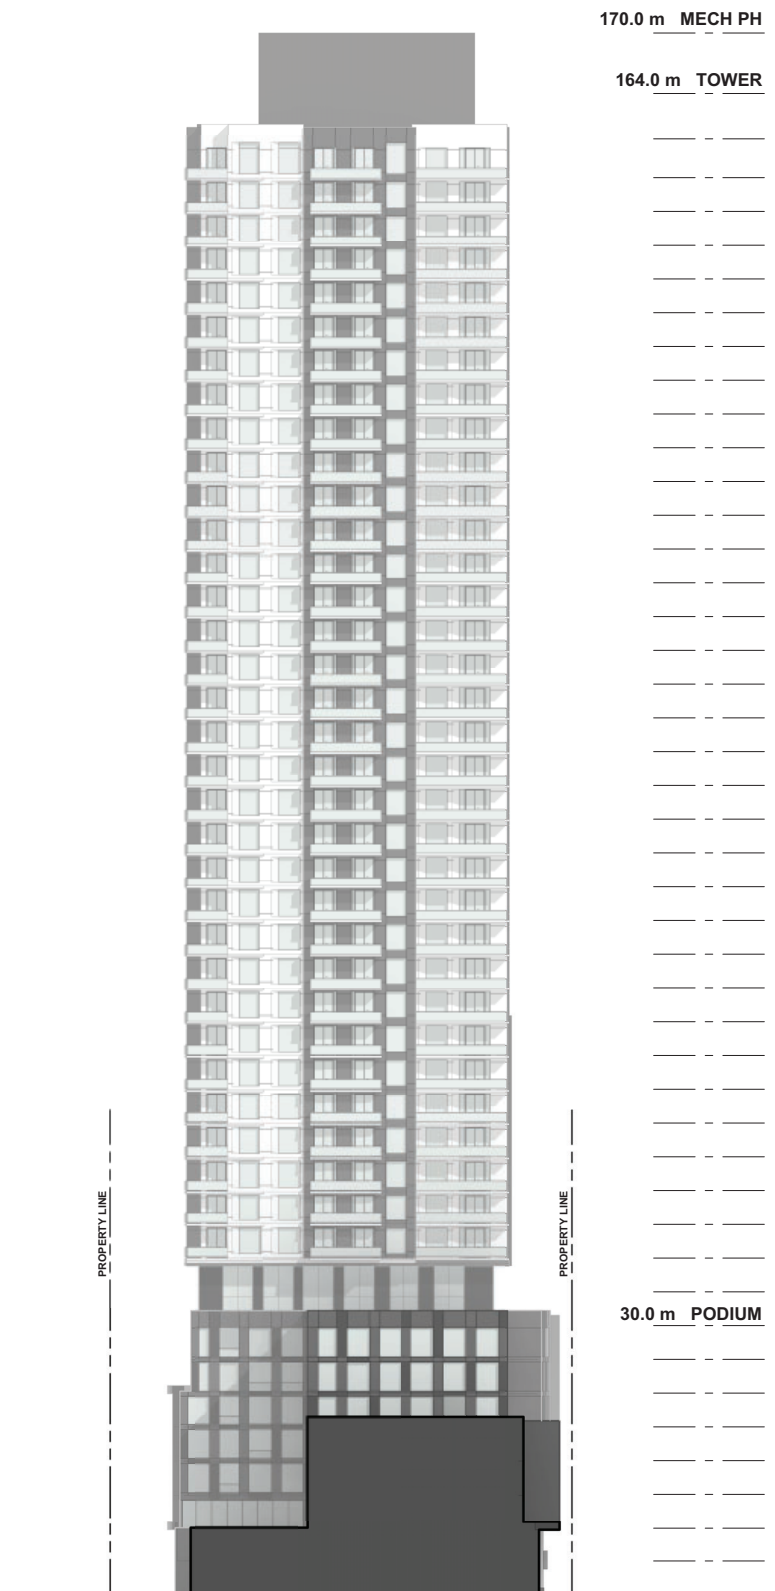

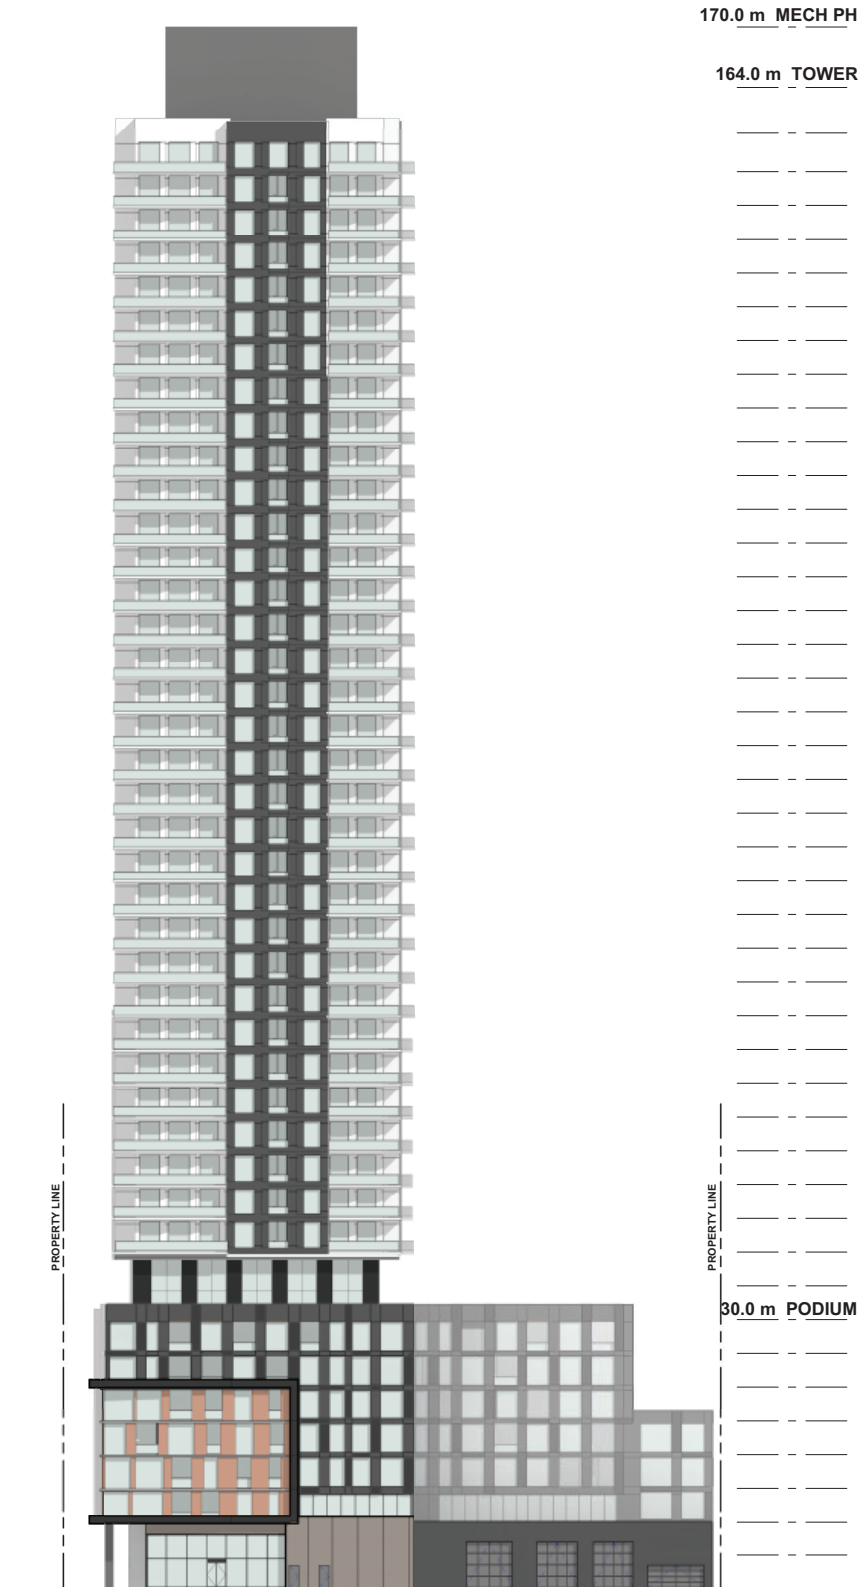

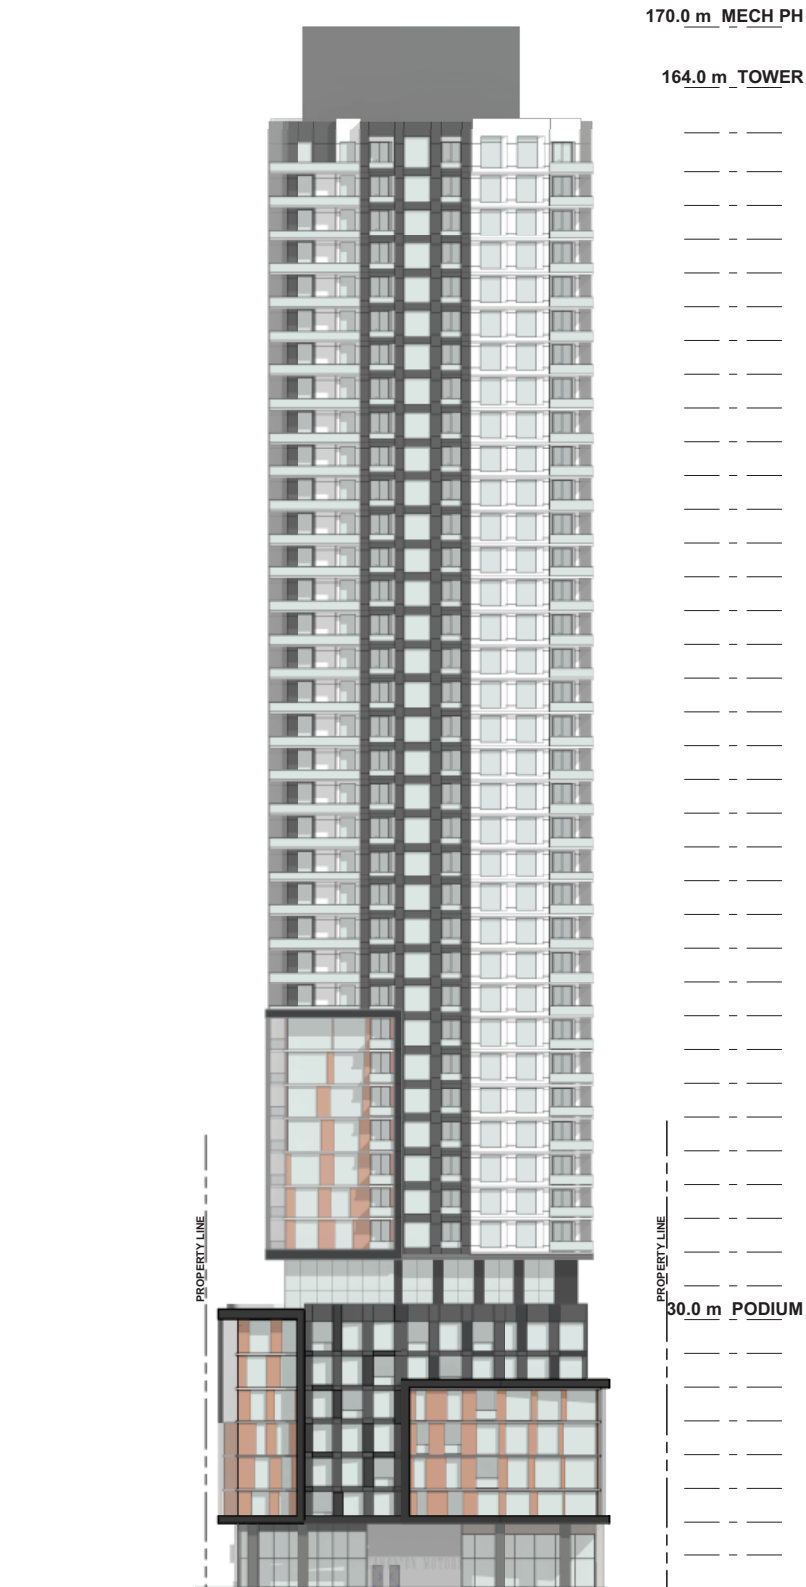

APPENDIX V : AREA B - WEST ELEVATION





30.0 m PODIUM

PROPERTY LINE

PROPERTY LINE

APPENDIX V : PODIUM ELEVATION - AREA B - NORTH

- KIRKOR
- P PANGMAN
ARCHITECTURAL CONSULTANTS
- probus
PROJECT MANAGEMENT
- JOHNDAY
ARCHITECTS
- Stantec
- PFS STUDIO
ARCHITECTS • INTERIORS • LANDSCAPE ARCHITECTS
- bunt & associates

1:250





30.0 m PODIUM

PROPERTY LINE

PROPERTY LINE

APPENDIX V : PODIUM ELEVATION - AREA A - WEST

1:250

