


**Ritchie Mill
Appendix 1 - Site Plan**

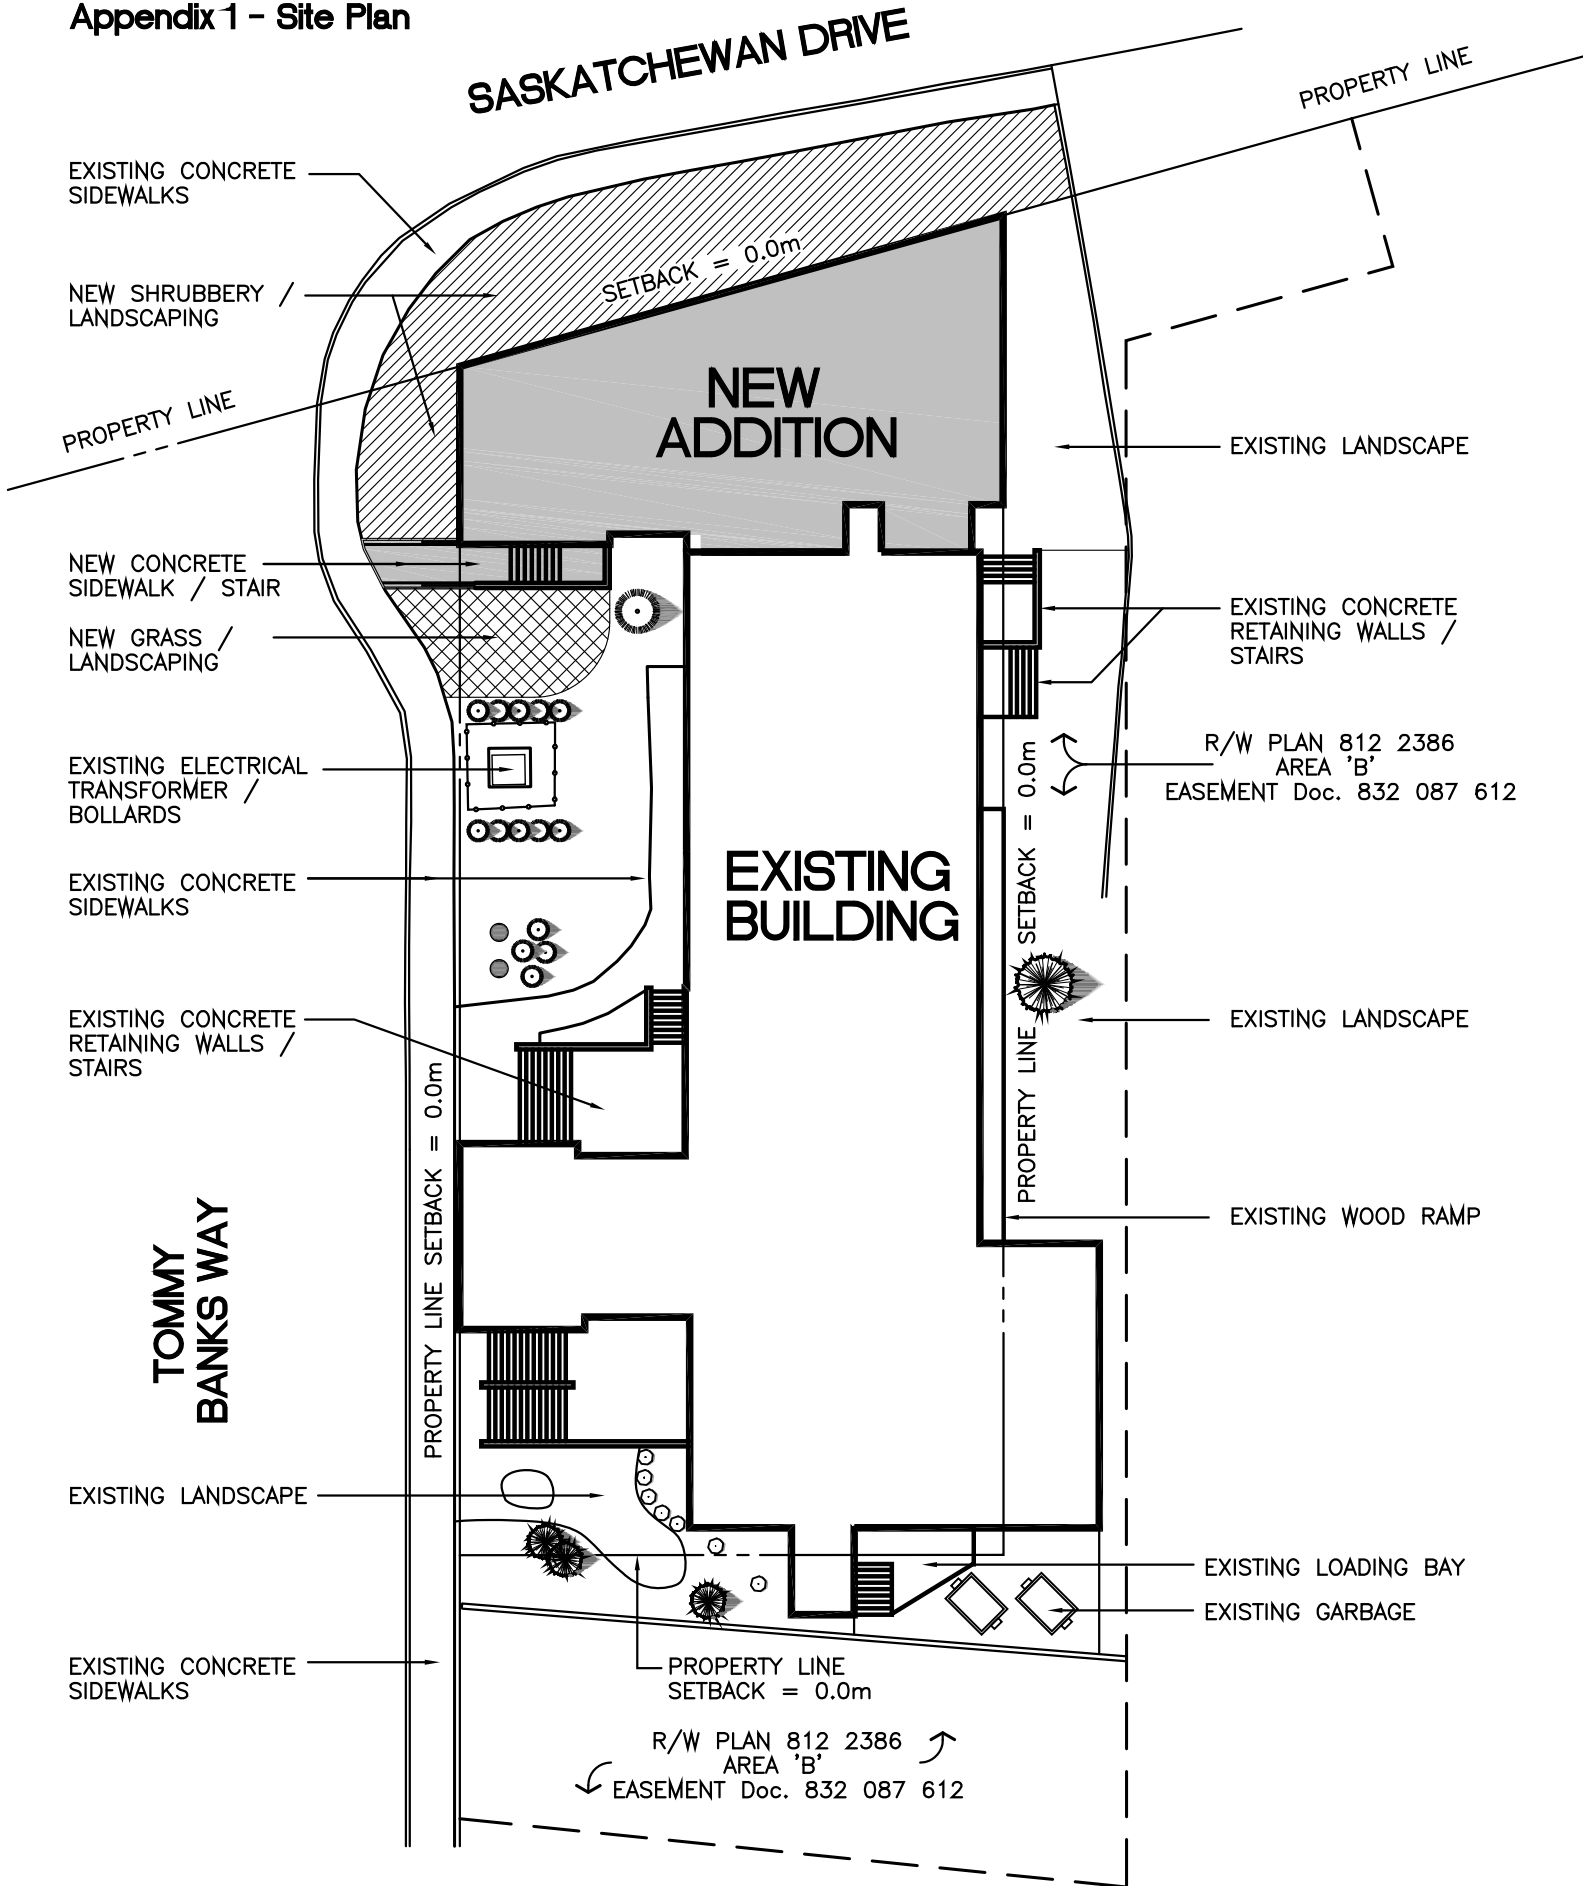

SASKATCHEWAN DRIVE

PROPERTY LINE

EXISTING CONCRETE SIDEWALKS

NEW SHRUBBERY / LANDSCAPING

PROPERTY LINE

SETBACK = 0.0m

NEW ADDITION

EXISTING LANDSCAPE

NEW CONCRETE SIDEWALK / STAIR

NEW GRASS / LANDSCAPING

EXISTING ELECTRICAL TRANSFORMER / BOLLARDS

EXISTING CONCRETE SIDEWALKS

EXISTING CONCRETE RETAINING WALLS / STAIRS

R/W PLAN 812 2386
AREA 'B'
EASEMENT Doc. 832 087 612

EXISTING BUILDING

PROPERTY LINE SETBACK = 0.0m

EXISTING LANDSCAPE

EXISTING WOOD RAMP

TOMMY BANKS WAY

PROPERTY LINE SETBACK = 0.0m

EXISTING LANDSCAPE


EXISTING CONCRETE SIDEWALKS

PROPERTY LINE SETBACK = 0.0m


EXISTING LOADING BAY
EXISTING GARBAGE

R/W PLAN 812 2386
AREA 'B'
EASEMENT Doc. 832 087 612

**Ritchie Mill
Appendix 2 - West Elevation**

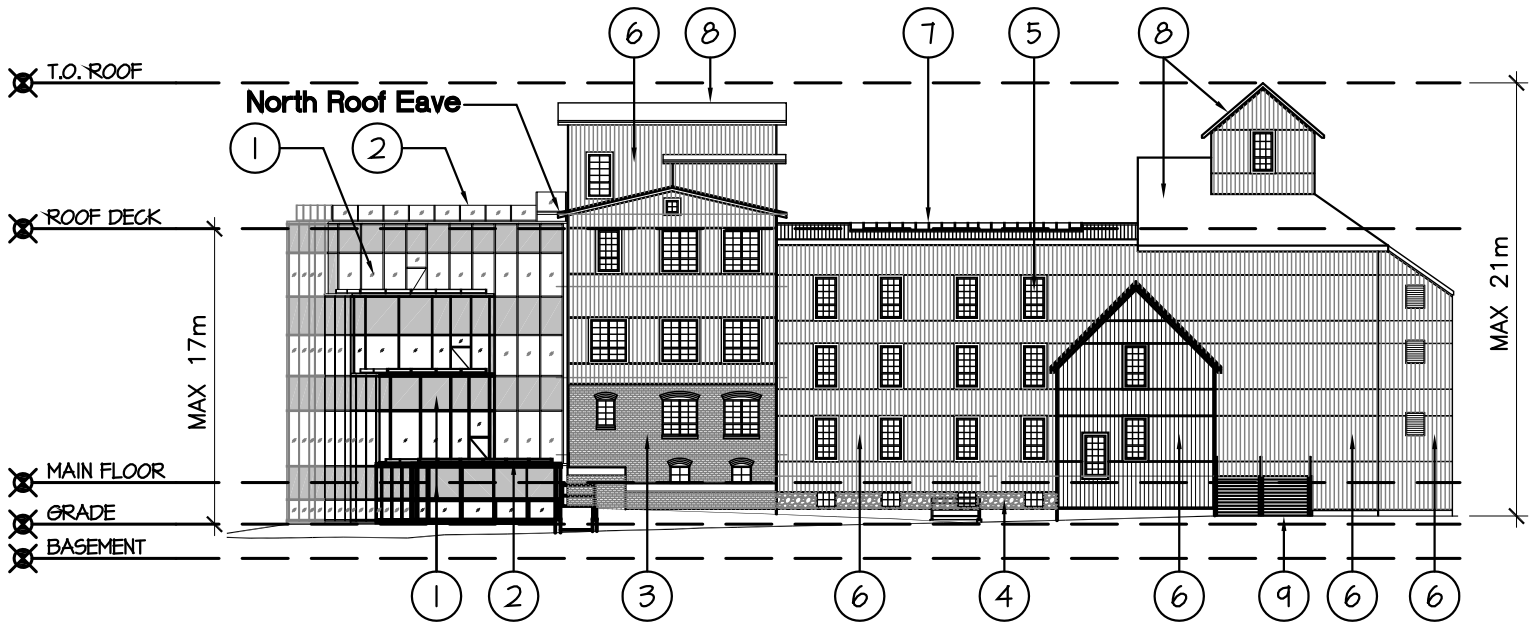


**Ritchie Mill
Appendix 3 - North Elevation**

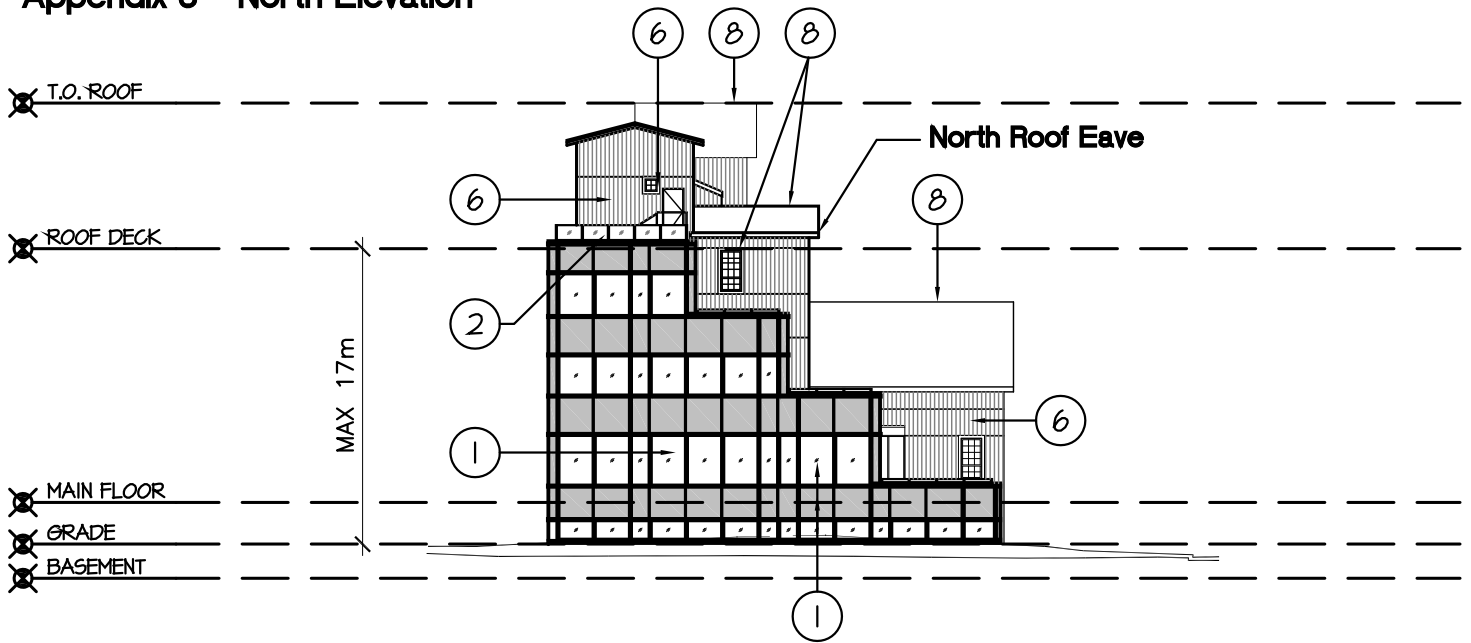


- | | |
|---|--|
| ① NEW ALUMINUM CURTAINWALL
TRIPLED GLAZED - GRAY | ⑥ EXISTING METAL SIDING - GRAY |
| ② NEW POWDER COATED STEEL GUARDRAILS
C/W TEMPERED GLASS - GRAY | ⑦ EXISTING METAL ROOF / SKYLIGHTS - GRAY |
| ③ EXISTING BRICK VENEER ASSEMBLY - BROWN | ⑧ EXISTING ASPHALT SHINGLES - GRAY |
| ④ EXISTING STONE ASSEMBLY - BROWN / GRAY | ⑨ EXISTING CONCRETE STAIRS |
| ⑤ EXISTING WOOD WINDOWS | |

**Ritchie Mill
Appendix 4 - East Elevation**

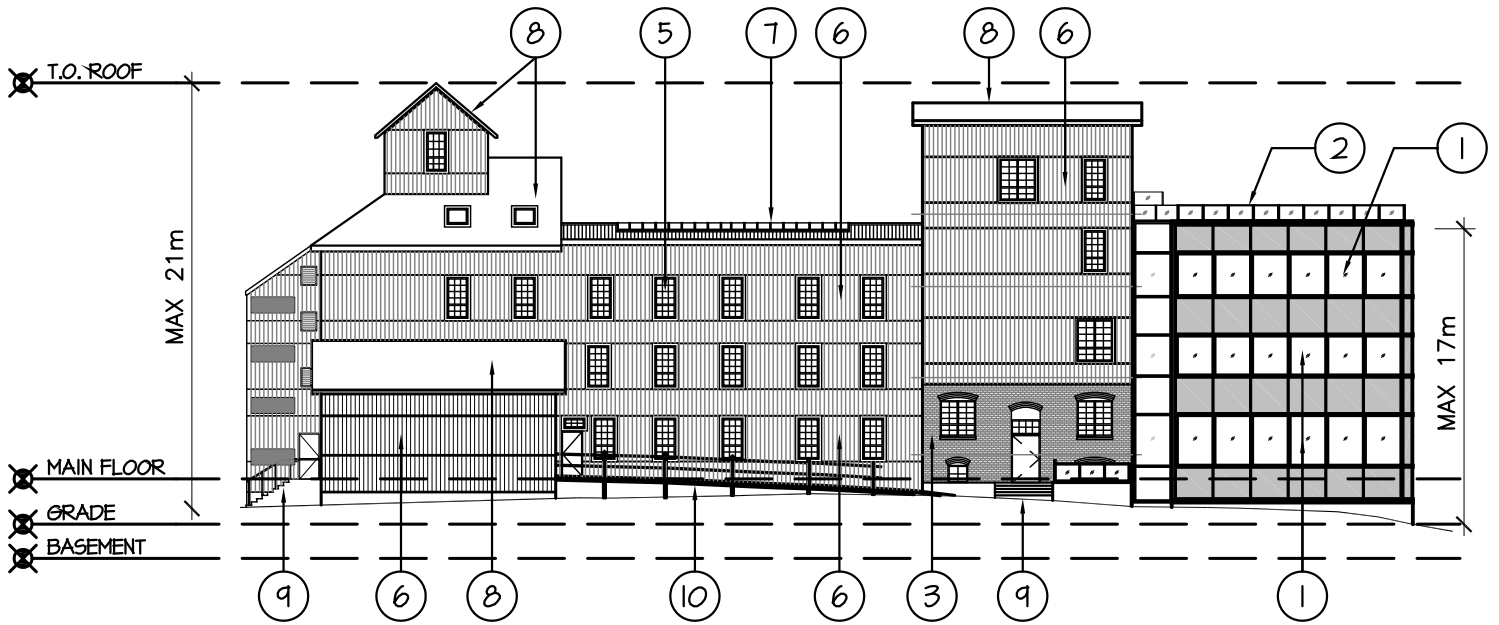

**Ritchie Mill
Appendix 5 - South Elevation**

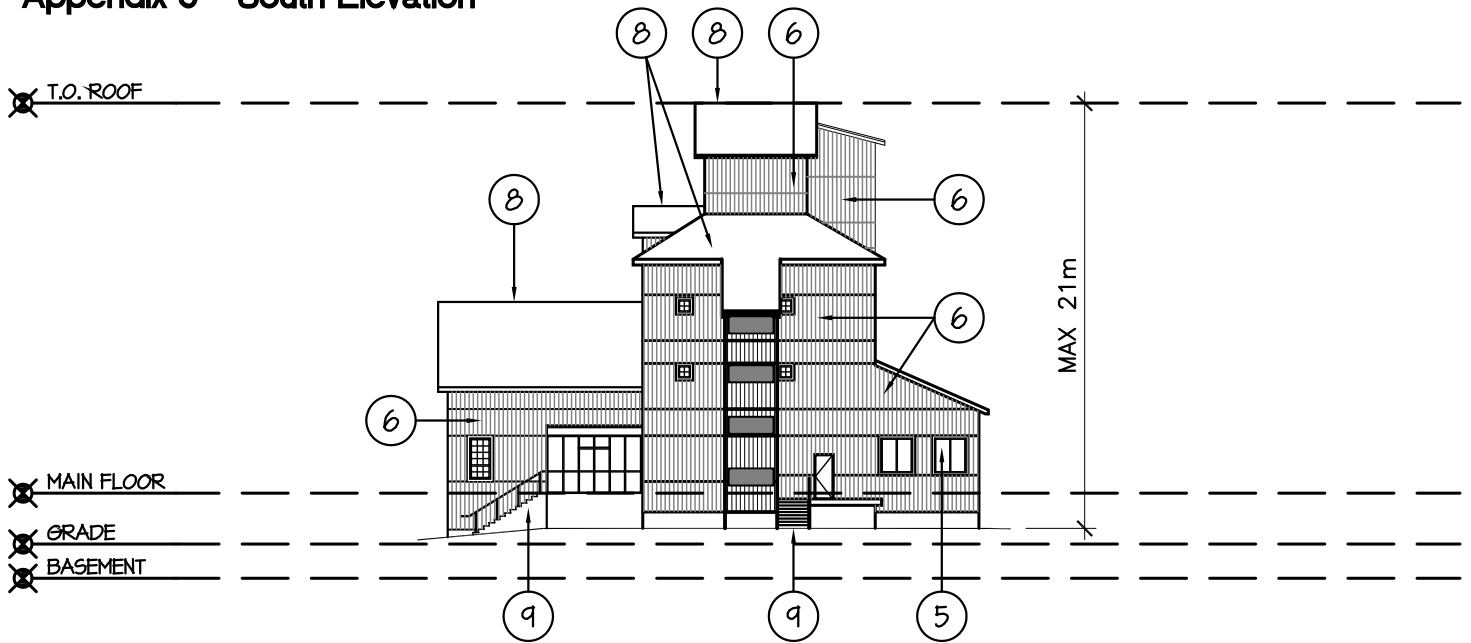

- | | |
|---|--|
| ① NEW ALUMINUM CURTAINWALL
TRIPLED GLAZED - GRAY | ⑥ EXISTING METAL SIDING - GRAY |
| ② NEW POWDER COATED STEEL GUARDRAILS
C/W TEMPERED GLASS - GRAY | ⑦ EXISTING METAL ROOF / SKYLIGHTS - GRAY |
| ③ EXISTING BRICK VENEER ASSEMBLY - BROWN | ⑧ EXISTING ASPHALT SHINGLES - GRAY |
| ④ EXISTING STONE ASSEMBLY - BROWN / GRAY | ⑨ EXISTING CONCRETE STAIRS |
| ⑤ EXISTING WOOD WINDOWS | ⑩ EXISTING WOOD RAMP |