



# Appendix A – Site Plan

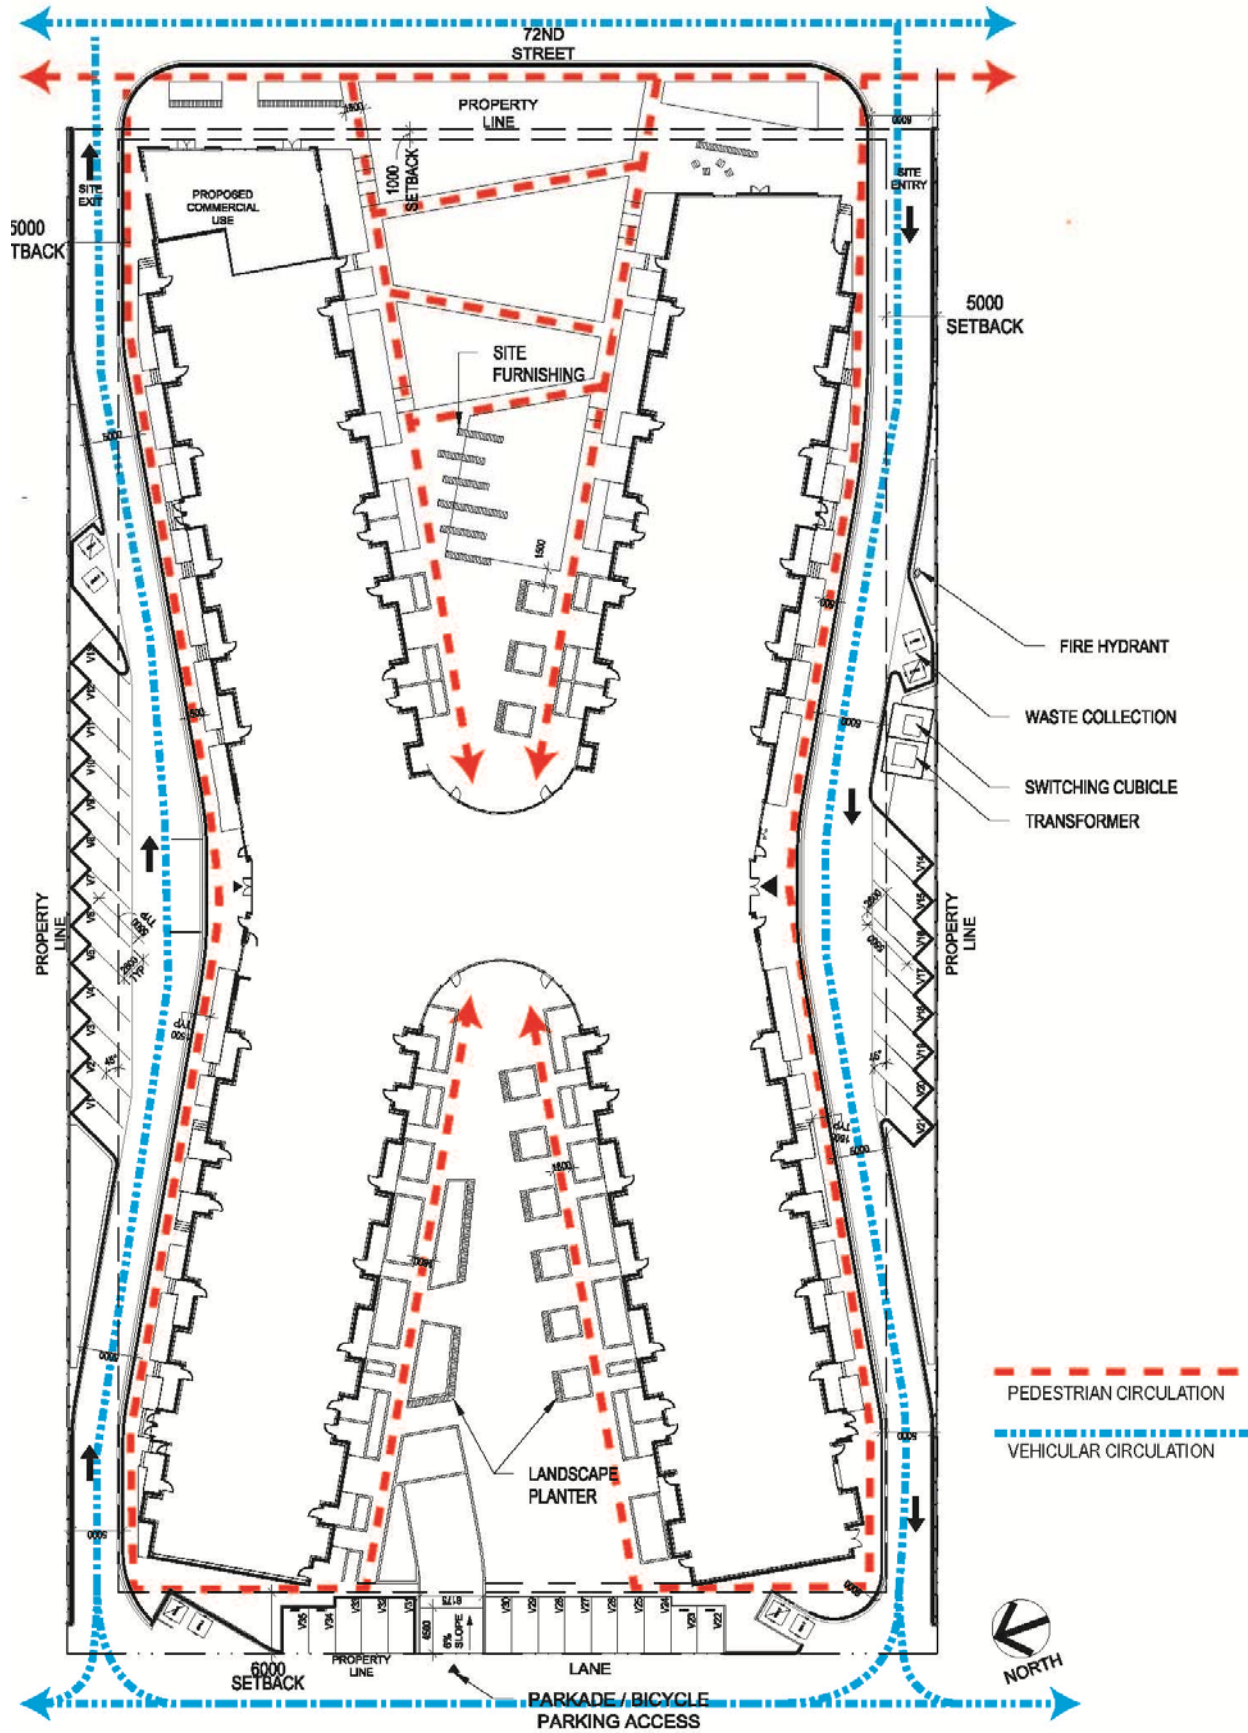

# Appendix B – Landscape Plan

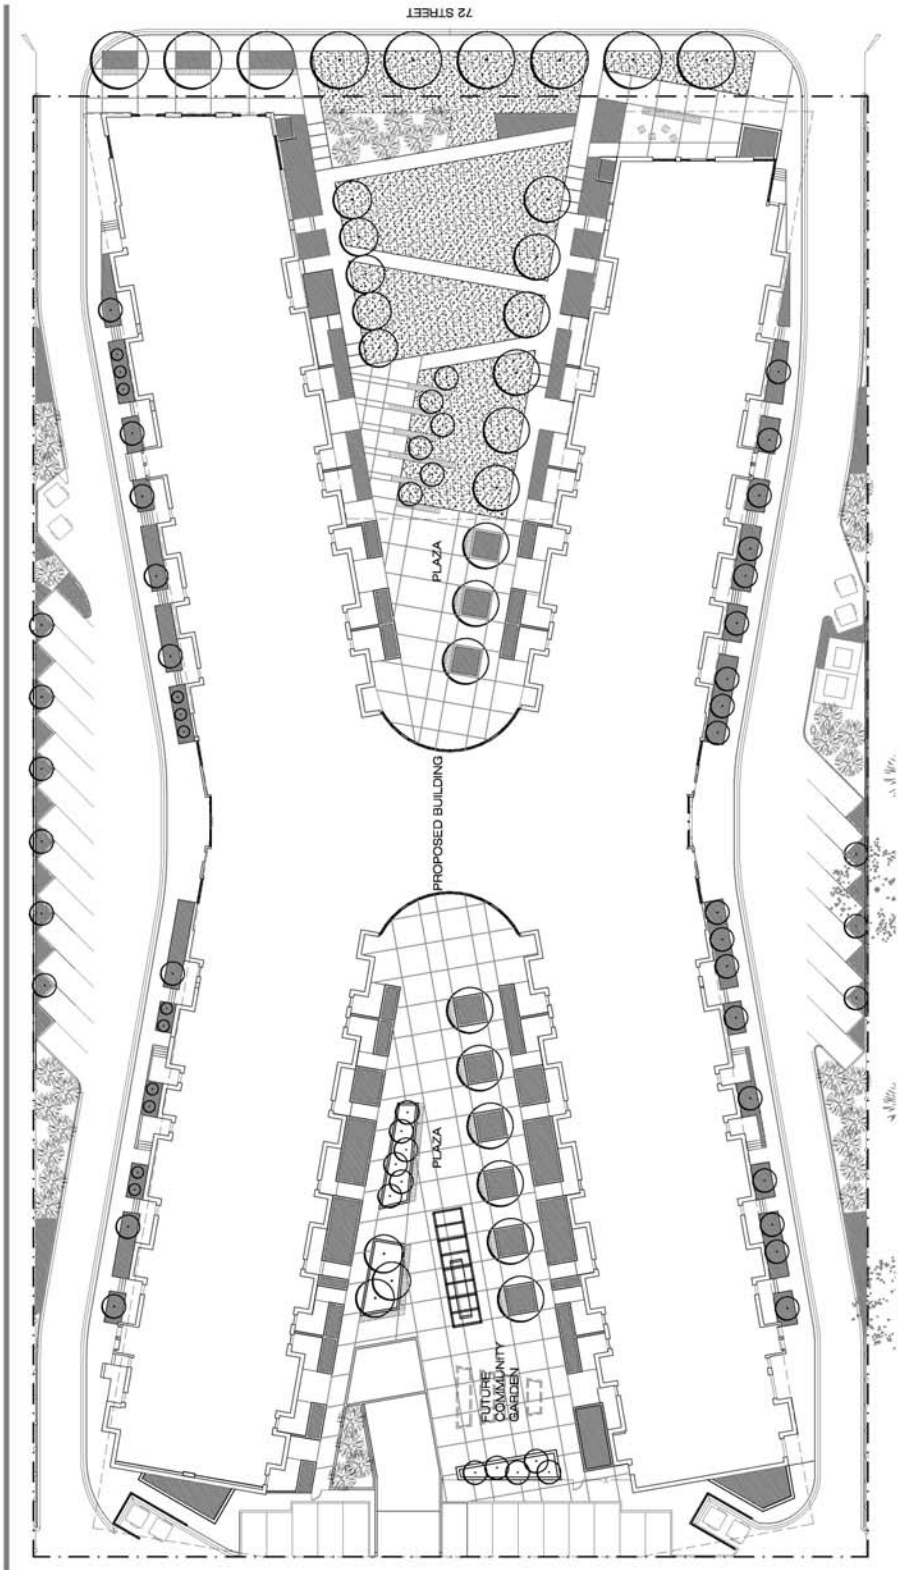

72 STREET

PROPOSED BUILDING

PLAZA

OFFICE COMMUNITY GARDEN

PLAZA


LEGEND:

- DECIDUOUS TREE
- CONIFEROUS TREE
- PLANTING AREA
- GRASS AREA

CRHC KILKENNY – EDMONTON – PRELIMINARY LANDSCAPE CONCEPT - NTS - 04/07/17

DESIGNNORTH  
LANDSCAPE ARCHITECTURE INC.


# Appendix C – Elevations

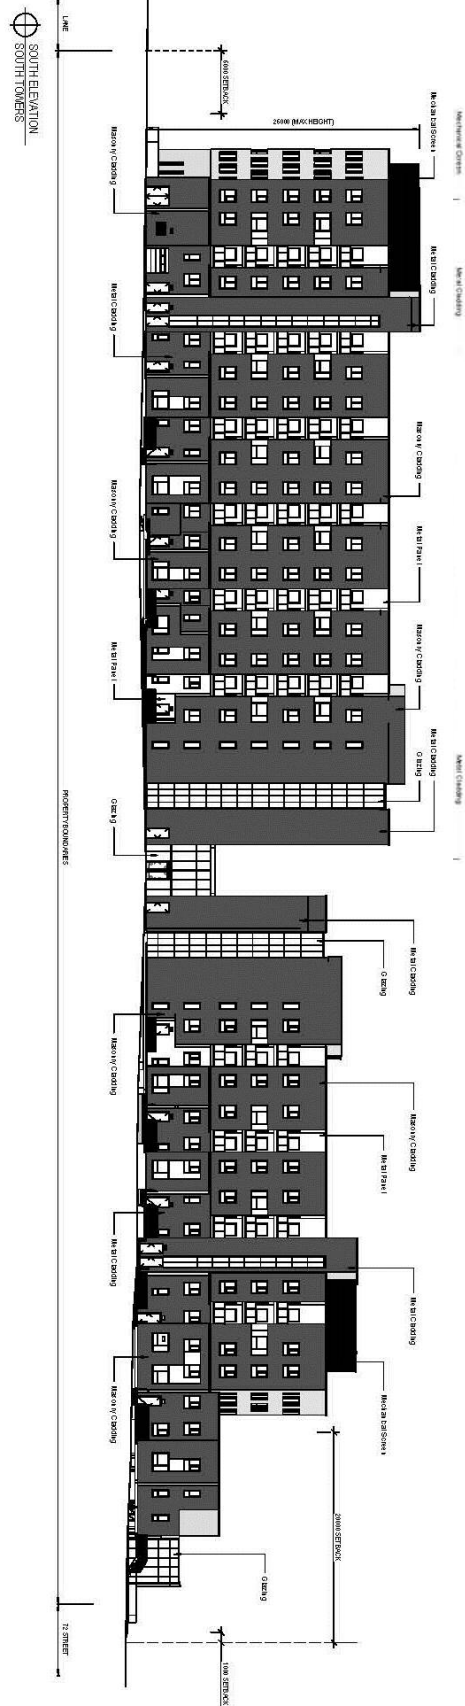

SOUTHEAST ELEVATION  
NORTH TOWERS (INTERIOR COURTYARD)



NORTHEAST ELEVATION  
SOUTH TOWERS (INTERIOR COURTYARD)

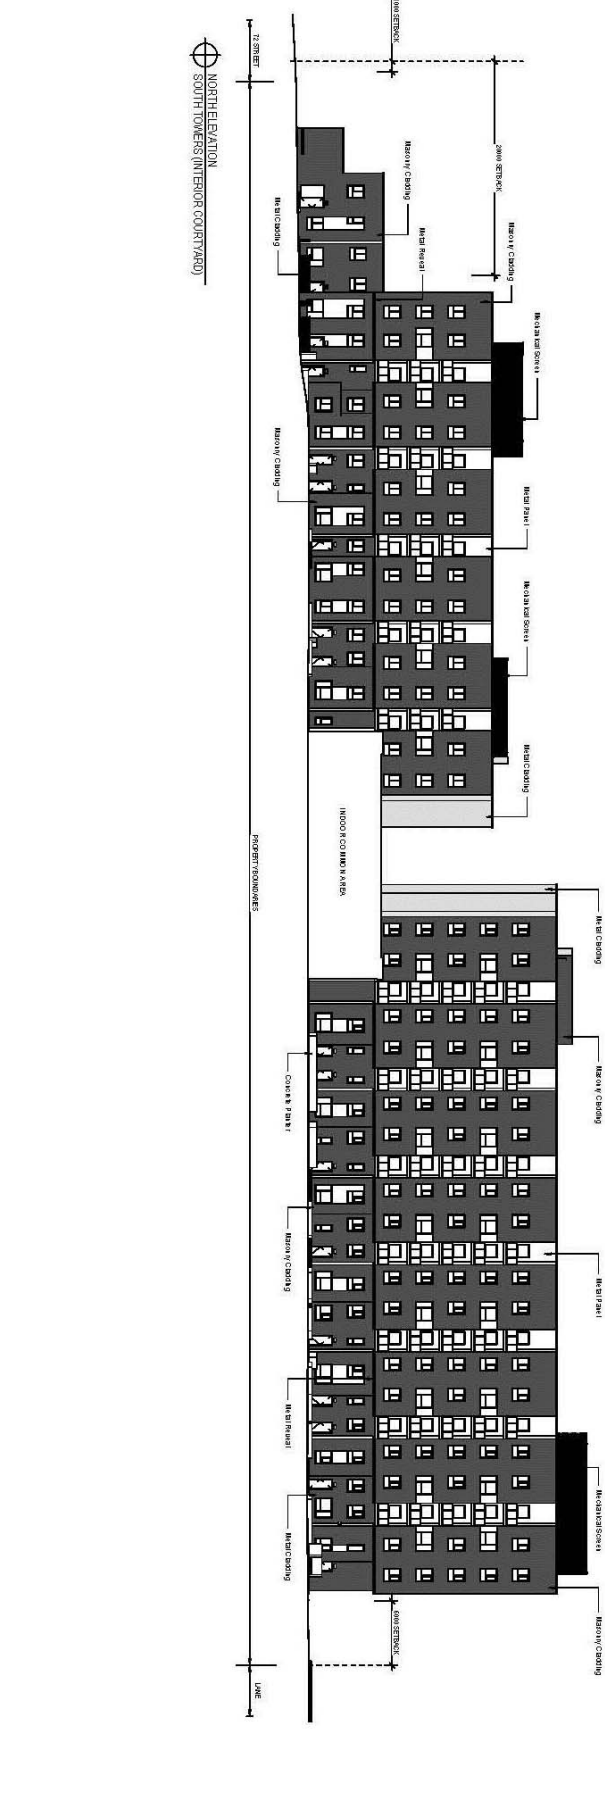



⊕ EAST ELEVATION  
SOUTHEAST TOWER



⊕ EAST ELEVATION  
NORTHEAST ELEVATION



⊕ WEST ELEVATION  
NORTHWEST TOWER



⊕ WEST ELEVATION  
SOUTHWEST TOWER