


EMERGENCY ACCESS ROUTE CENTERLINE

76 AVENUE NW

Appendix 1

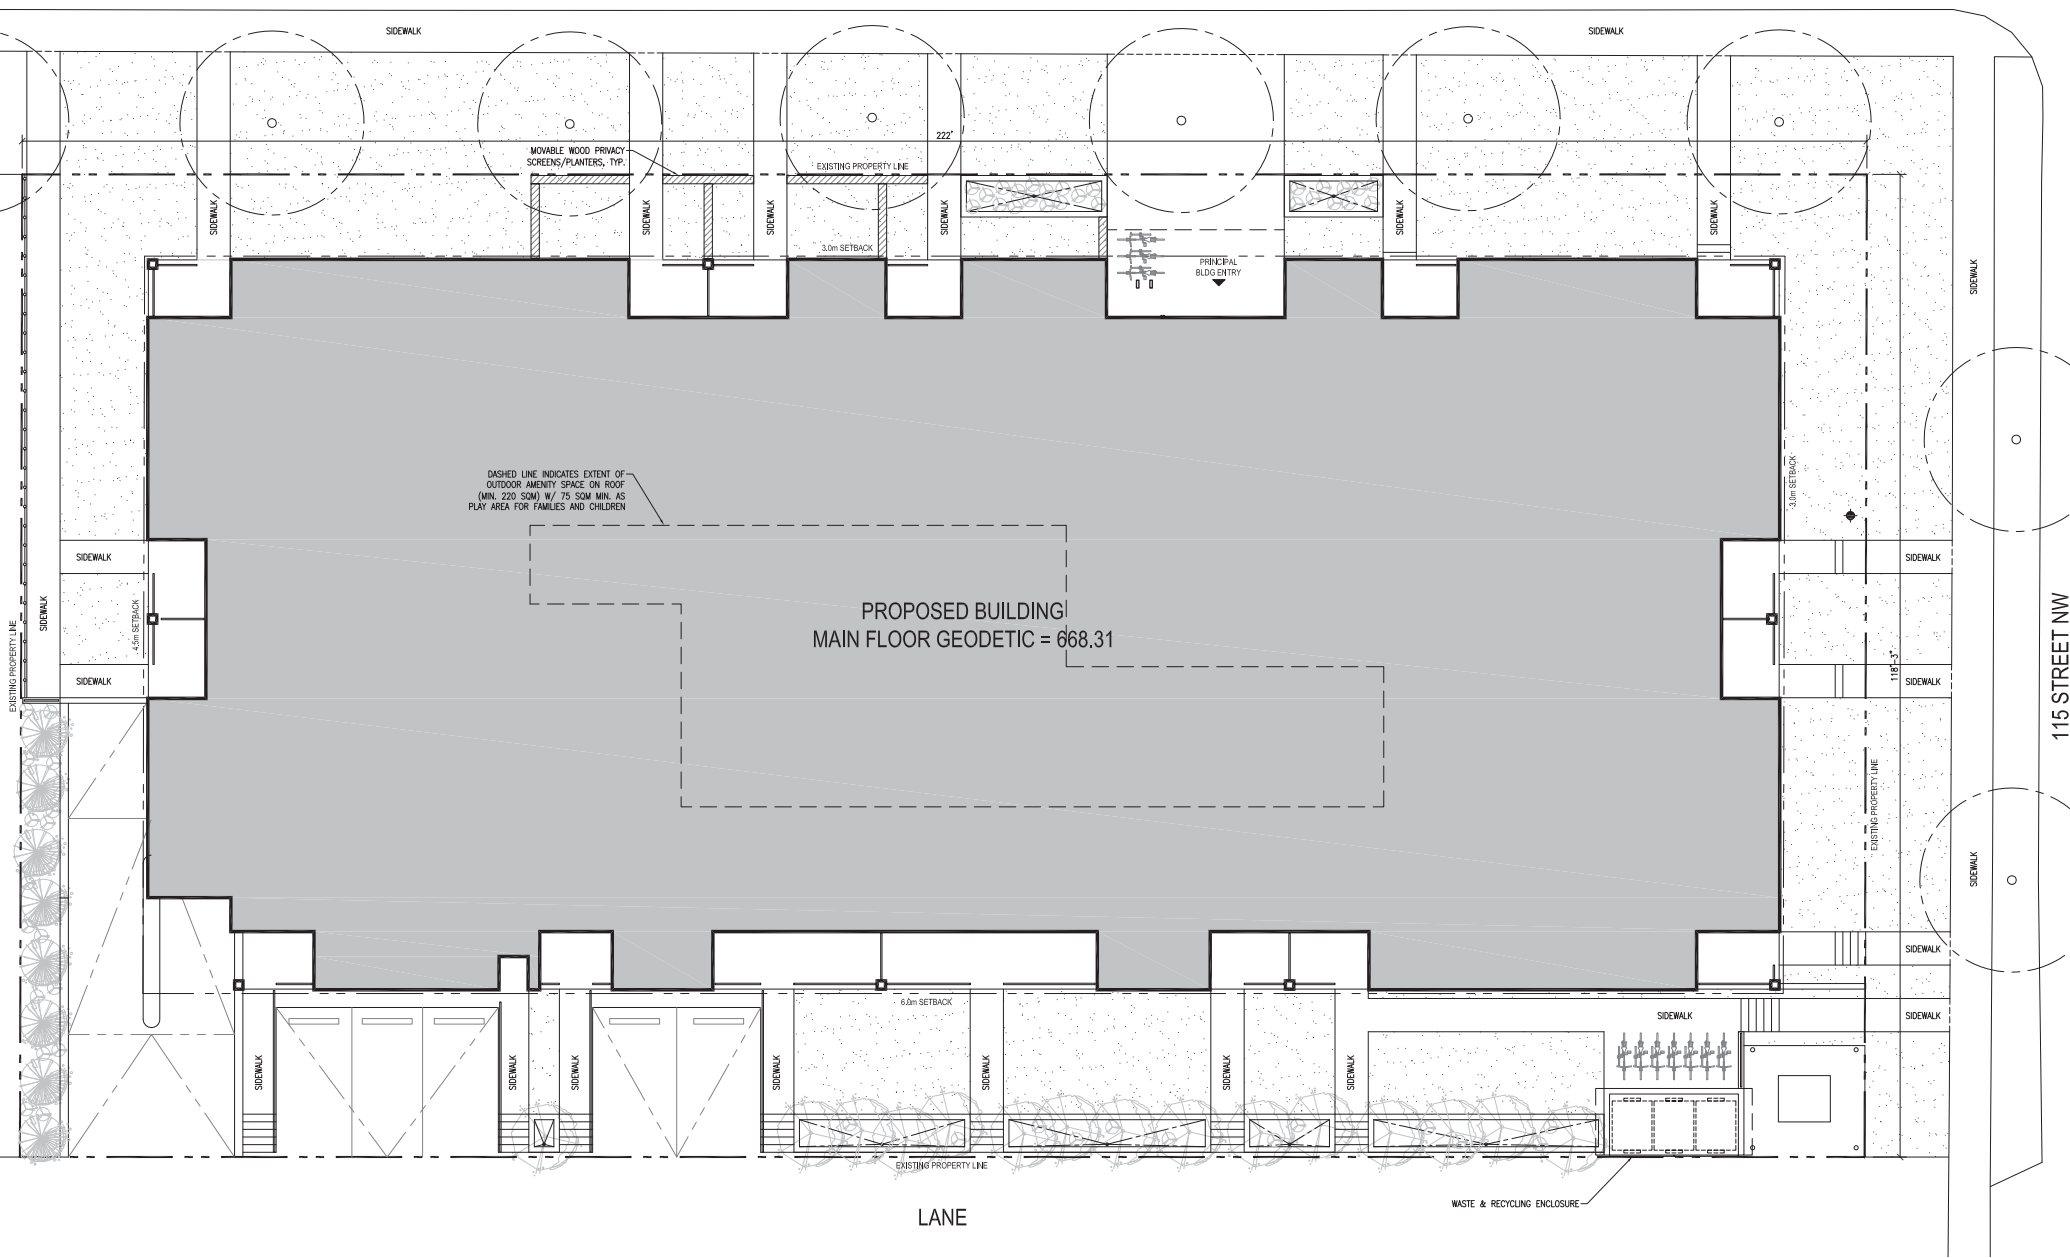

DASHED LINE INDICATES EXTENT OF OUTDOOR AMENITY SPACE ON ROOF (MIN. 220 SQM) W/ 75 SQM MIN. AS PLAY AREA FOR FAMILIES AND CHILDREN

PROPOSED BUILDING
MAIN FLOOR GEODETIC = 668.31

LANE

WASTE & RECYCLING ENCLOSURE

115 STREET NW



01 NORTH ELEVATION
A301 SCALE: 1/8" = 1'-0"



02 EAST ELEVATION
A301 SCALE: 1/8" = 1'-0"

Appendix 2

WEST P.L.

EAST P.L.



NORTH P.L.

SOUTH P.L.



Appendix 3