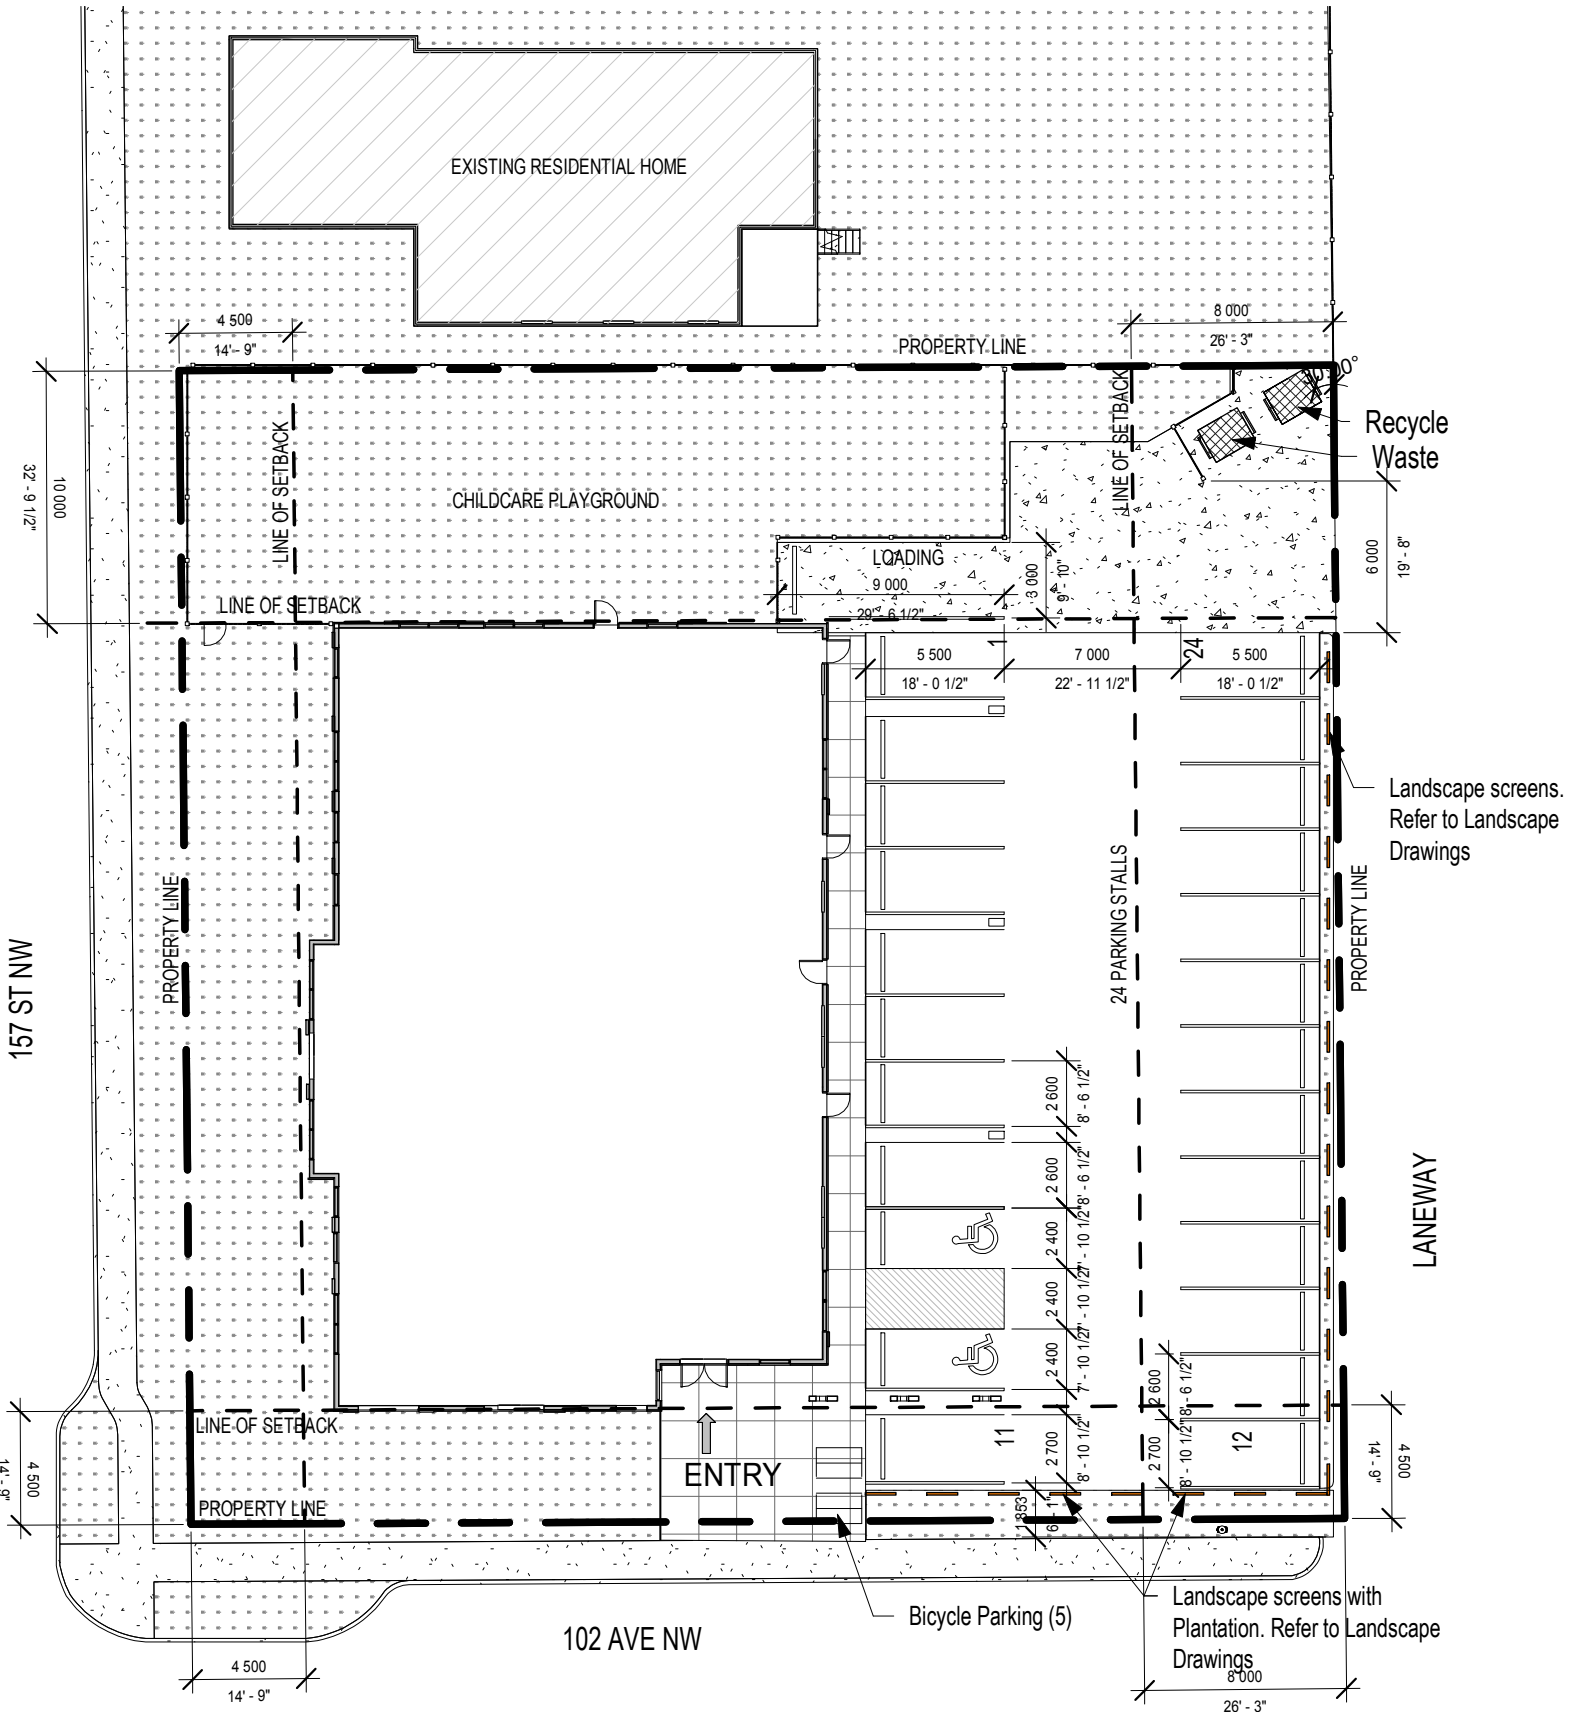
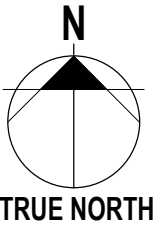


SITE PLAN - Appendix I



157 ST NW

102 AVE NW

Appendix IIa - Building Elevations



1 SOUTH ELEVATION.
A2 SCALE: 1 : 200



2 NORTH ELEVATION.
A2 SCALE: 1 : 200

Appendix IIb - Building Elevations



1 EAST ELEVATION.
 A3 SCALE: 1:200



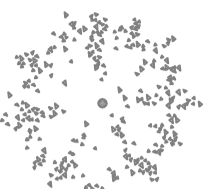

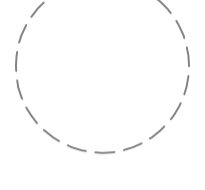
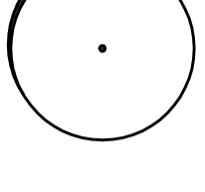
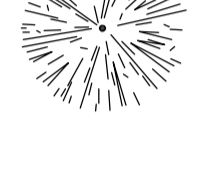



2 WEST ELEVATION.
 A3 SCALE: 1:200

157 STREET NW

102 AVENUE NW

LANEWAY

LEGEND

-  EXISTING DECIDUOUS TREE
-  EXISTING CONIFEROUS TREE
-  EXISTING TREE TO BE REMOVED
-  PROPOSED DECIDUOUS TREE
-  PROPOSED CONIFEROUS TREE
-  PROPOSED DECIDUOUS SHRUB
-  PROPOSED CONIFEROUS SHRUB
-  ORNAMENTAL GRASS

LEGAL DESCRIPTION

LOTS 15 & 16
BLOCK 14
PLAN 6818ET

MUNICIPAL ADDRESS

10203 - 157 STREET
EDMONTON, ALBERTA

DP NUMBER

DP # XX

GENERAL NOTES

FOR SITE GRADING REFER TO ENGINEERS DRAWINGS.
FOR EXACT LOCATION OF ALL UNDERGROUND SHALLOW
AND DEEP UTILITIES REFER TO ENGINEERS DRAWINGS.

LANDSCAPE QUANTITIES

SOD AREA:	533 sqm
SHRUB PLANTING BED AREA:	96 sqm
LARGE TREE PLANTING BED AREA:	67 sqm
ROCK MULCH AREA:	0 sqm
EDGING:	111 lin.m.

consultant



282 - 150 CHIPPewa ROAD
SHERWOOD PARK, ALBERTA
T8A 6A2
ph 780 417 9596 e-mail sl@dnia.ca

stamp

revisions

issued for

prime consultant

project

BRENTWOOD
APARTMENT & CHILDCARE

EDMONTON, ALBERTA
LANDSCAPE
PLAN

SCALE AS SHOWN
07 JUNE 2018

Appendix III - Landscape Plan