



# APPENDIX 1 - SITE PLAN

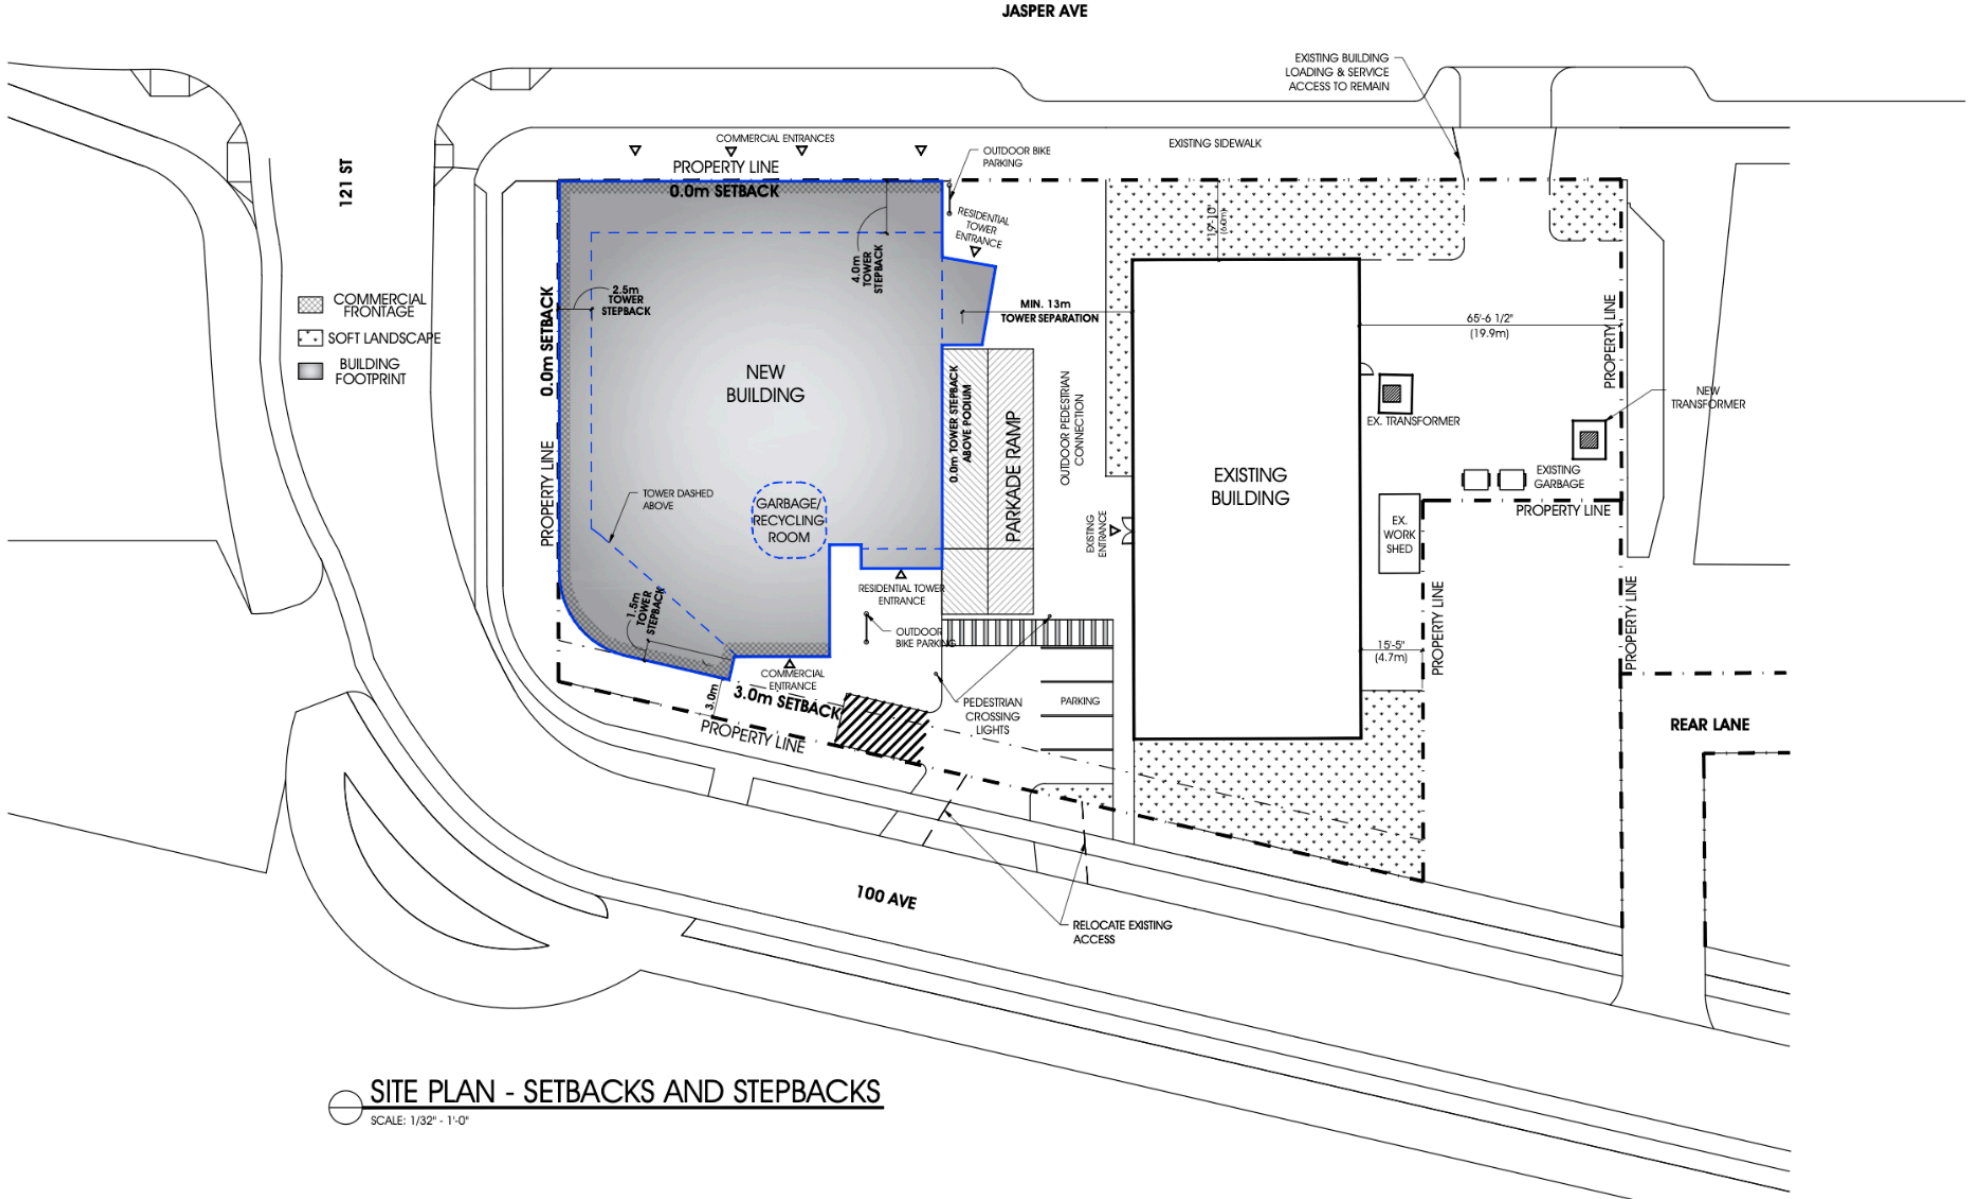

**SITE PLAN - SETBACKS AND STEPBACKS**  
 SCALE: 1/32" = 1'-0"

APPENDIX 2 - LANDSCAPE PLAN

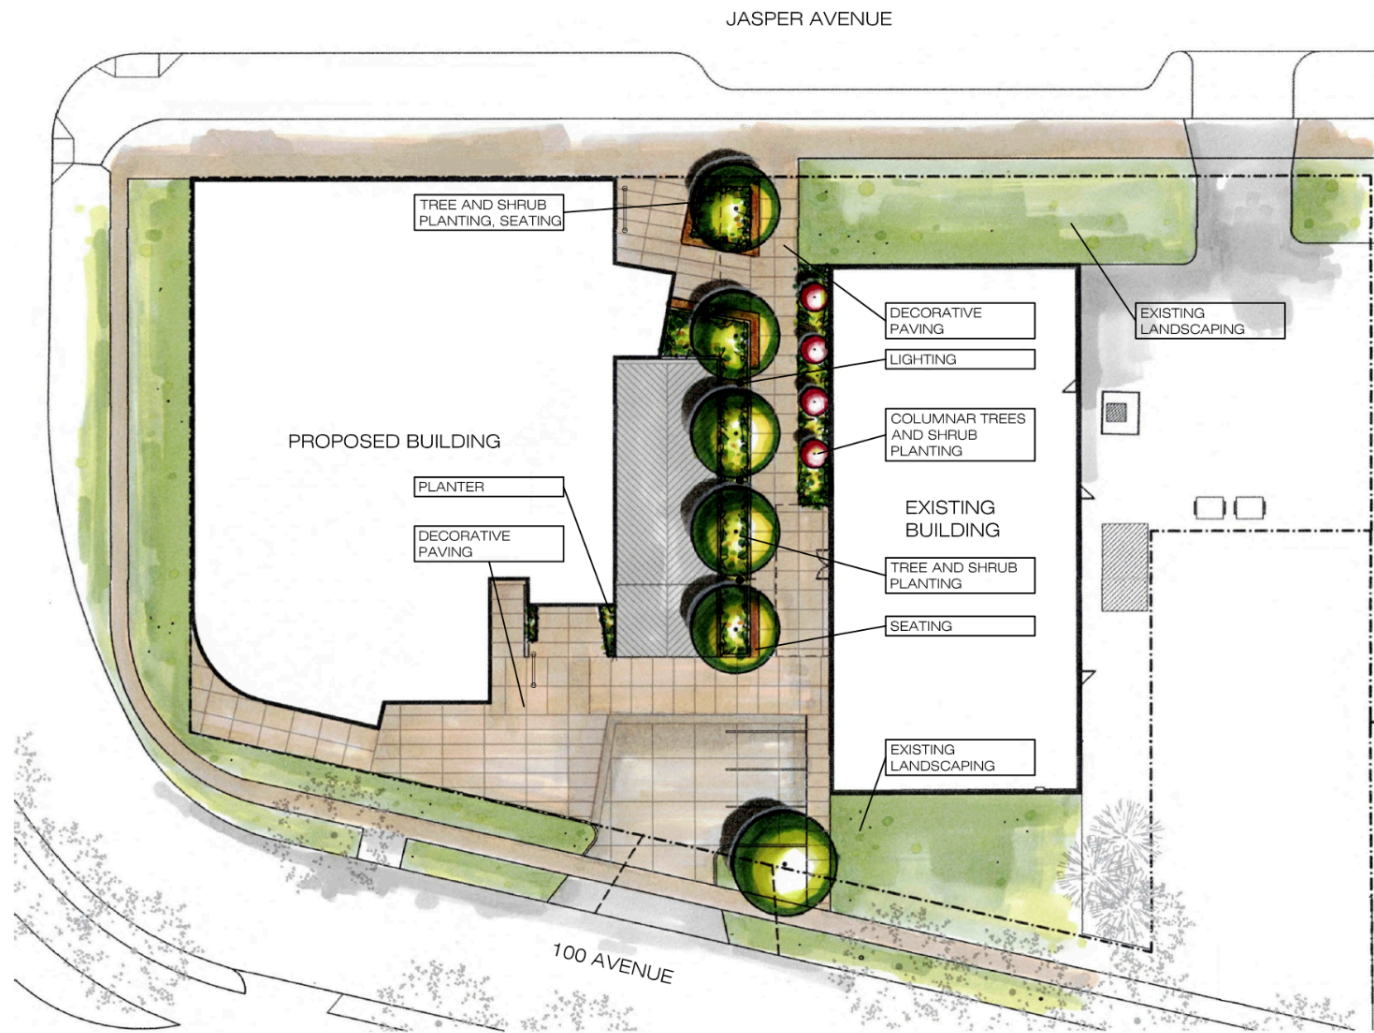

# APPENDIX 3 - ELEVATIONS

