


LEGEND

- x x EMERGENCY EXIT (6.0m) C/W CRASH GATE
- 1.8m NOISE ATTENUATION FENCE
- 1.2m UNIFORM FENCE
- [Stippled Area] 1383m² REQUIRED YARD
- [Dotted Area] WESTERN BOUNDARY
- [Dotted Area] COMMUNAL RECREATION SPACE
SEE APPENDICES II & III
- PRIVATE ROADS – 7.0m WIDTH
- [Hatched Area] PUBLIC ACCESS EASEMENT
- [Hatched Area] PRIVATE ACCESS TO MULTI-USE TRAIL
- [Scale Box] 00.0m SITE DIMENSIONS

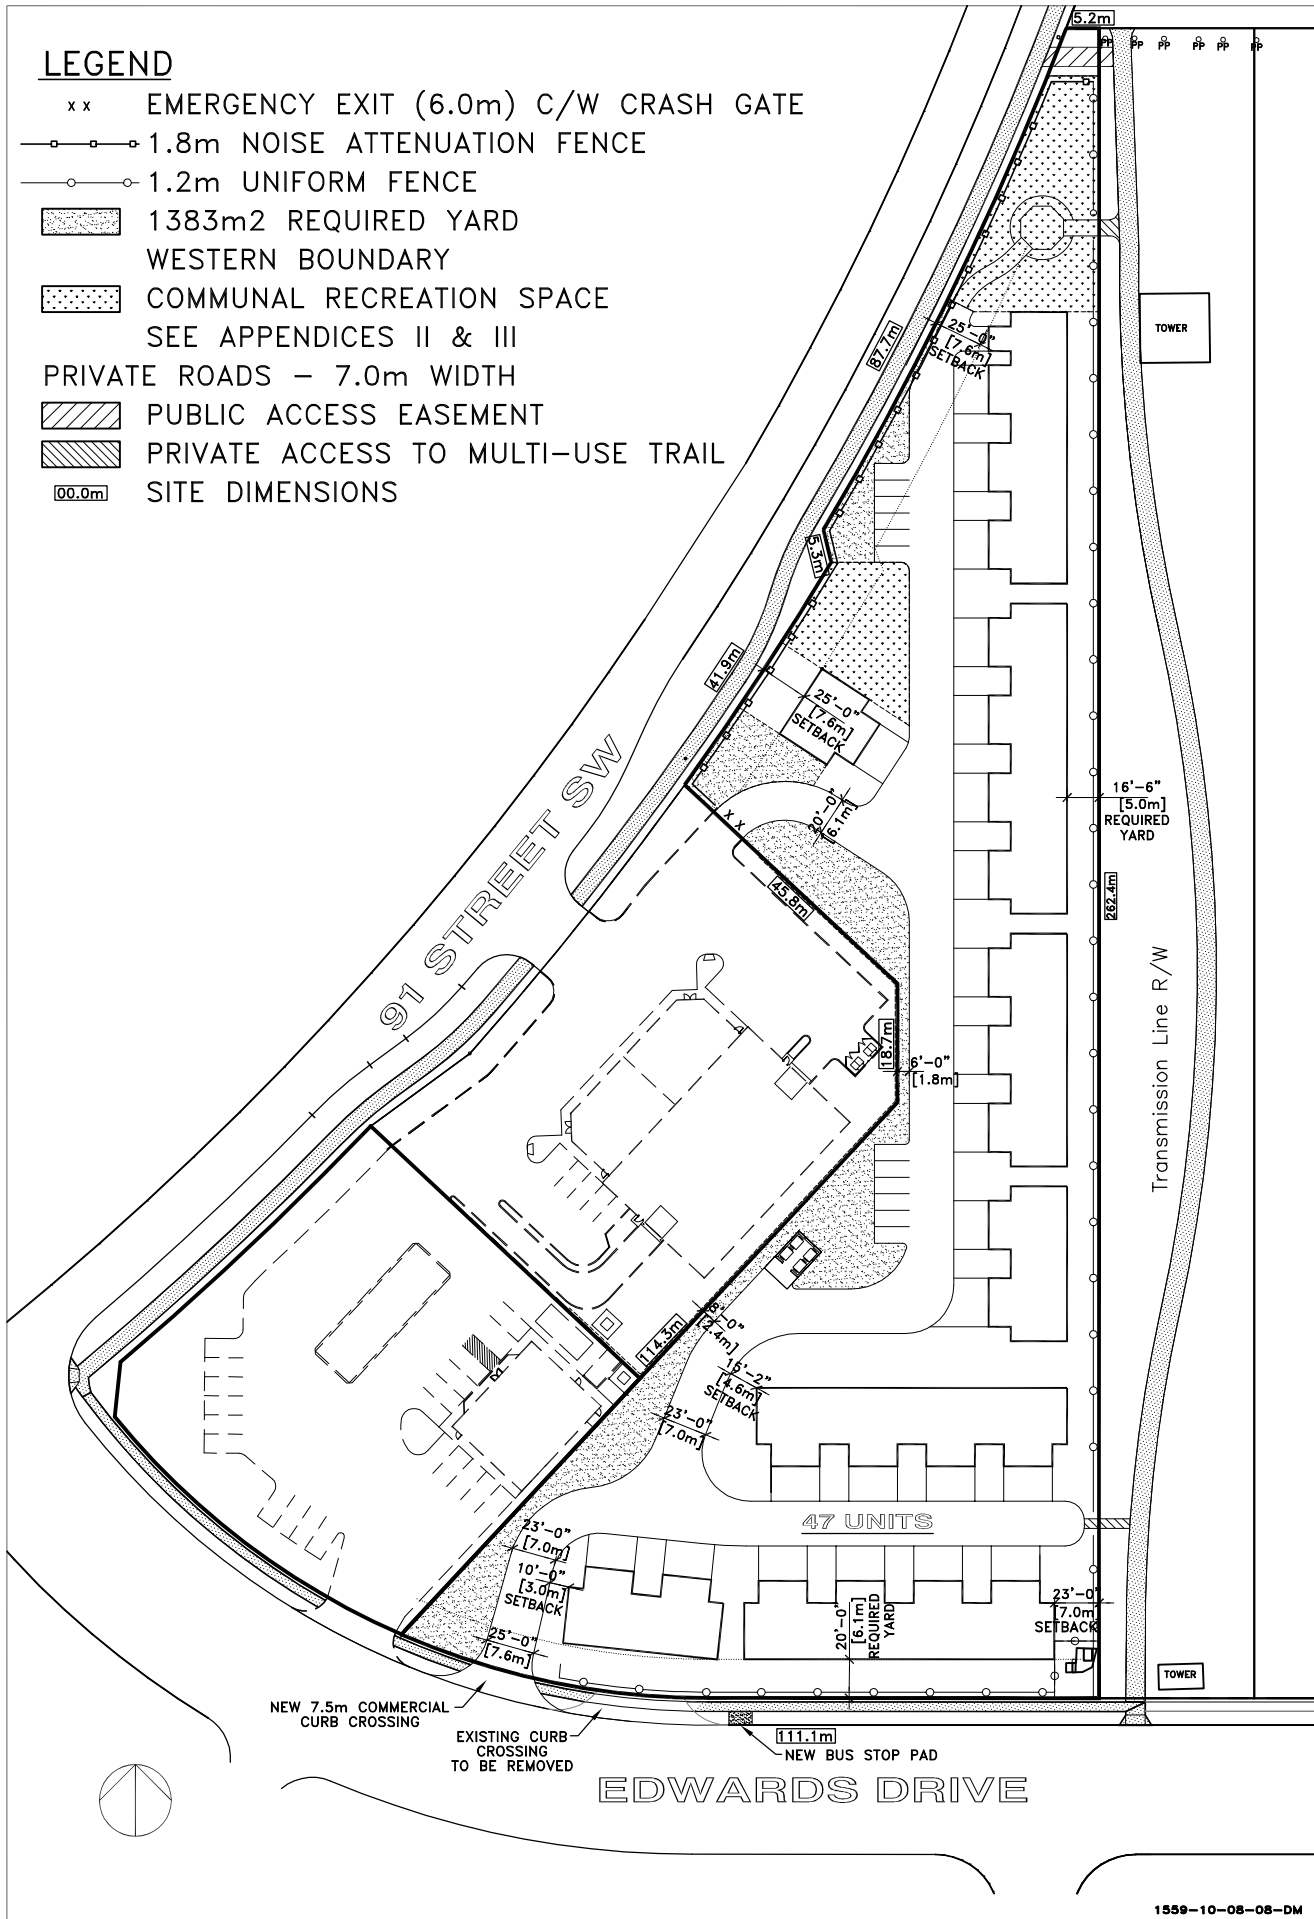

1559-10-08-08-DM