



Appendix II


Elevations & floor plans

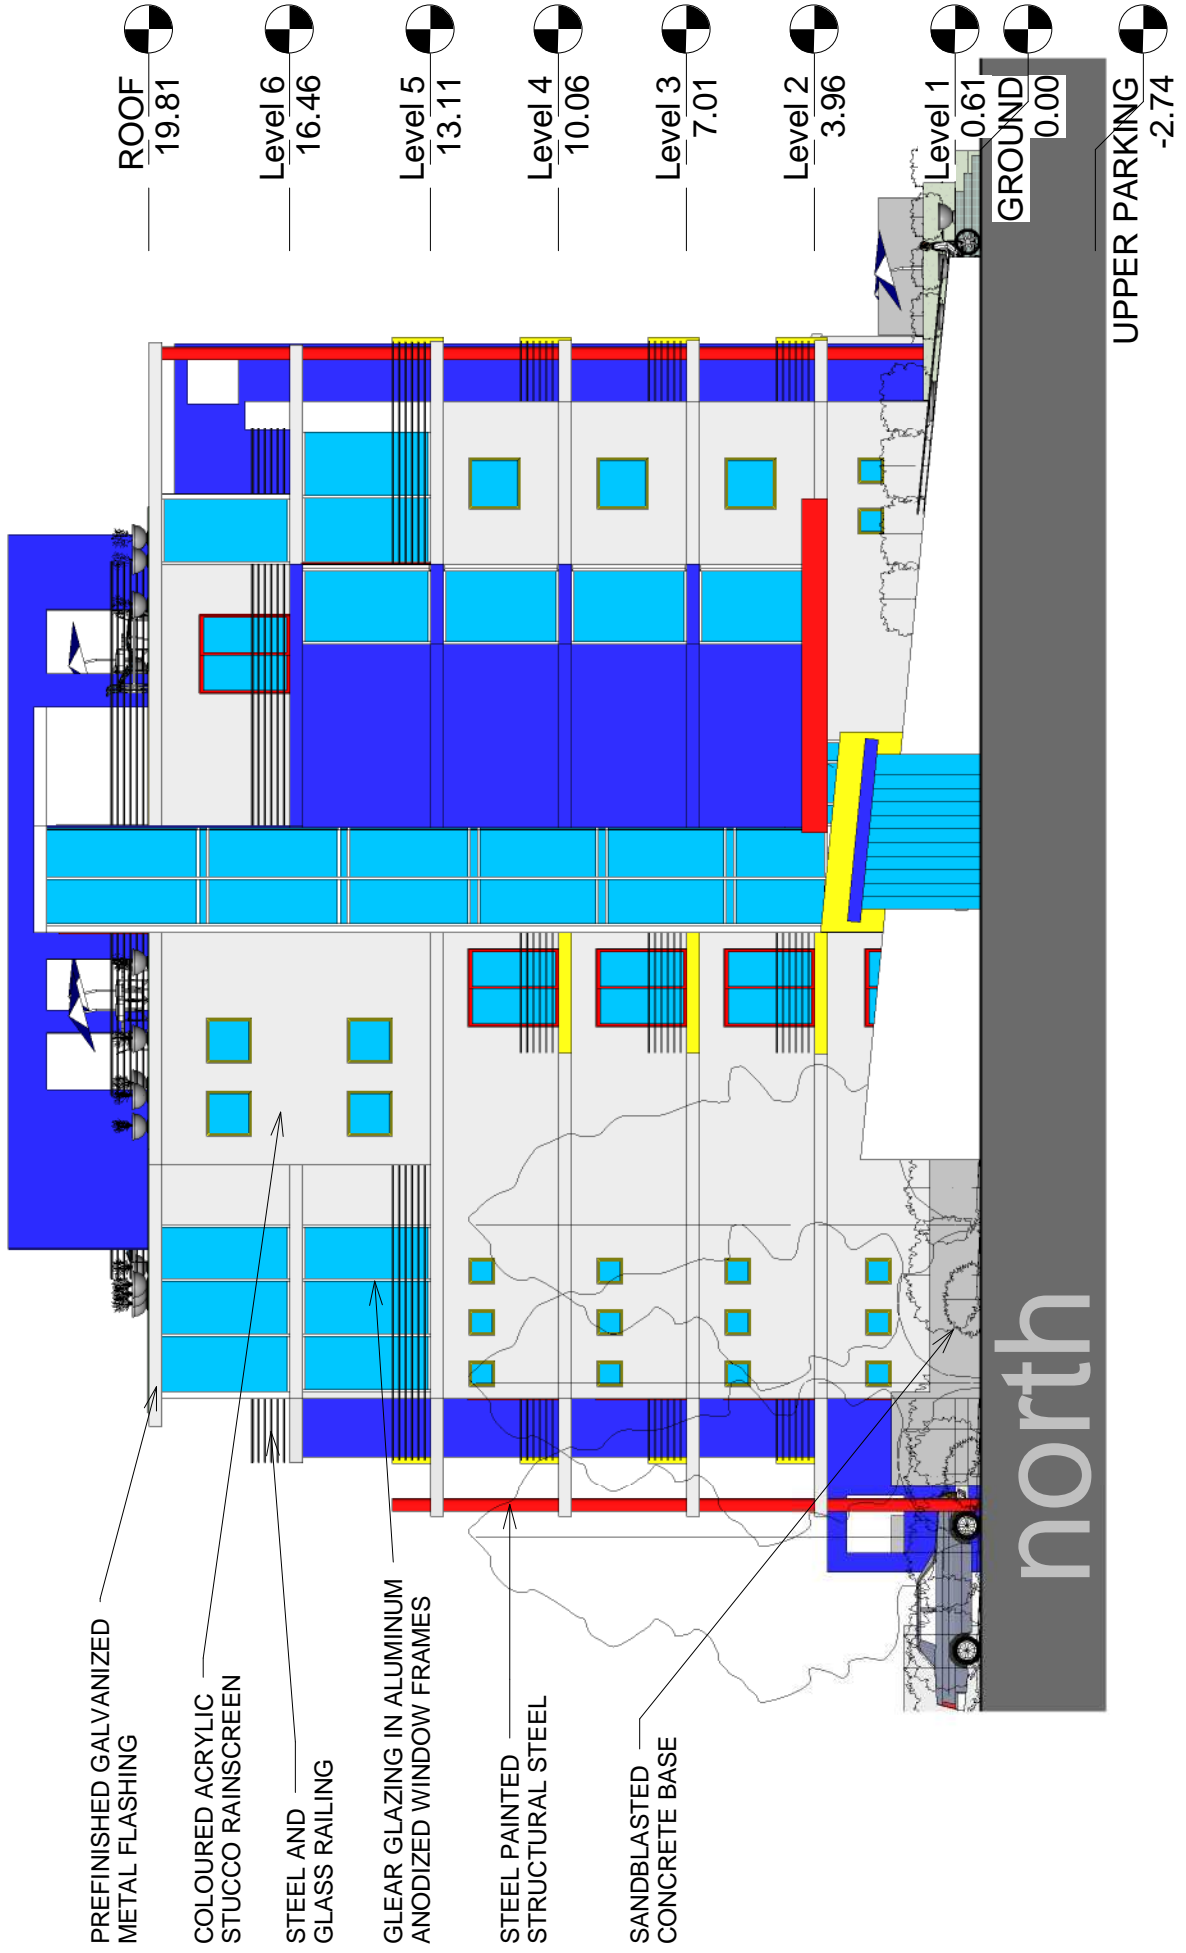

Appendix II Elevations & floor plans

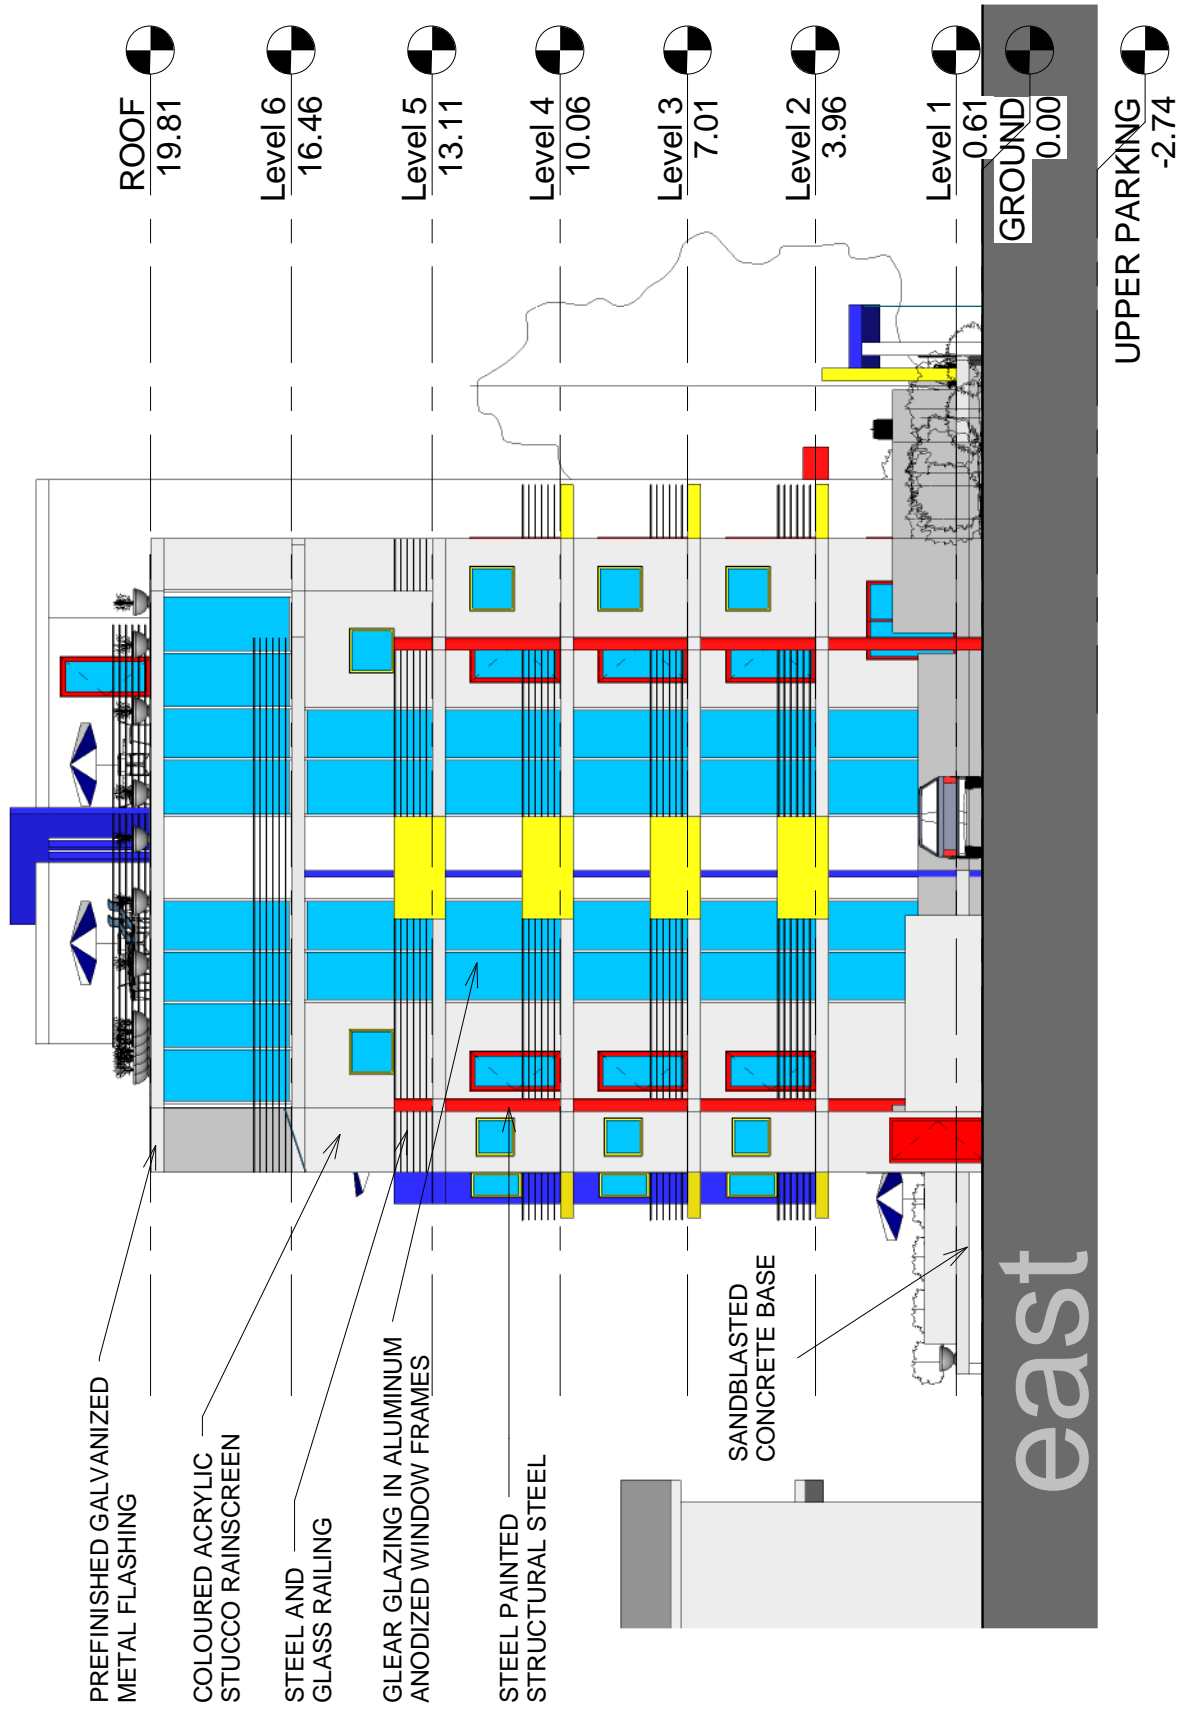



Appendix II Elevations & floor plans

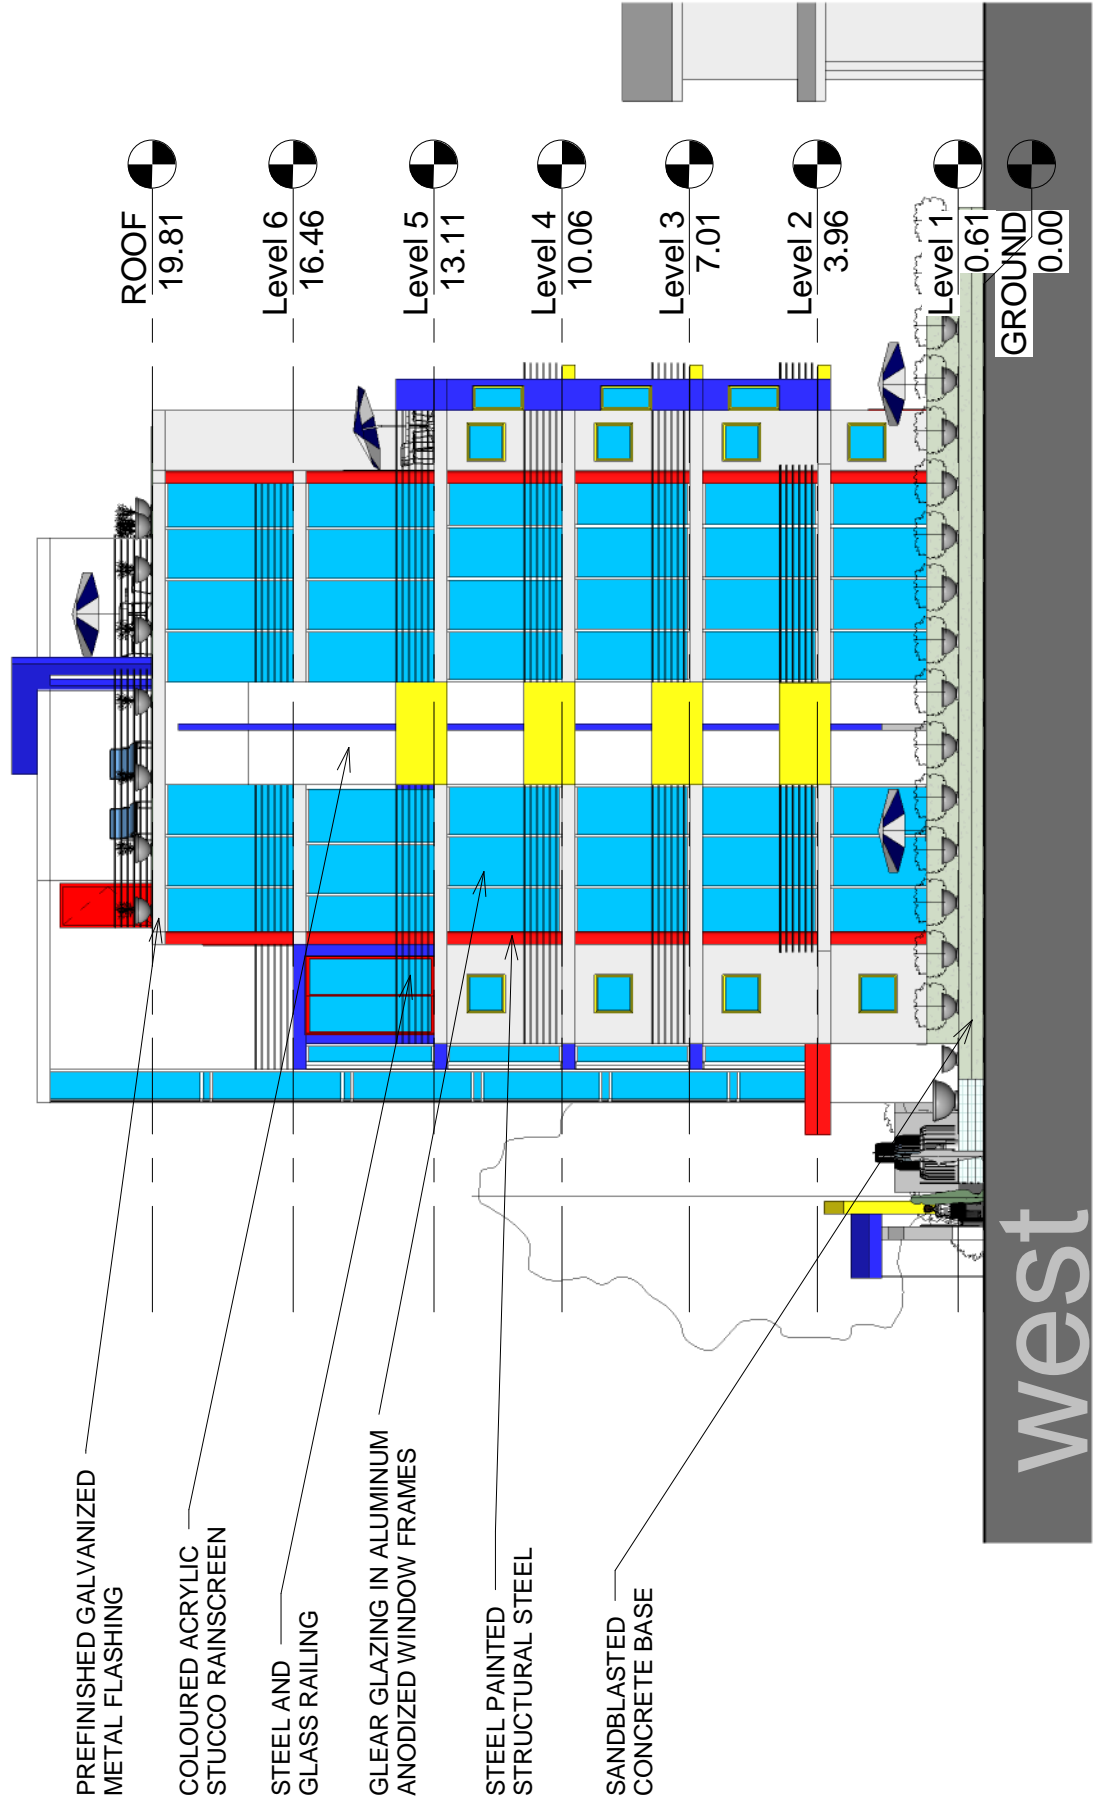


Appendix II Elevations & floor plans



Appendix II
Elevations & floor plans
Typical floors - 2,3,&4

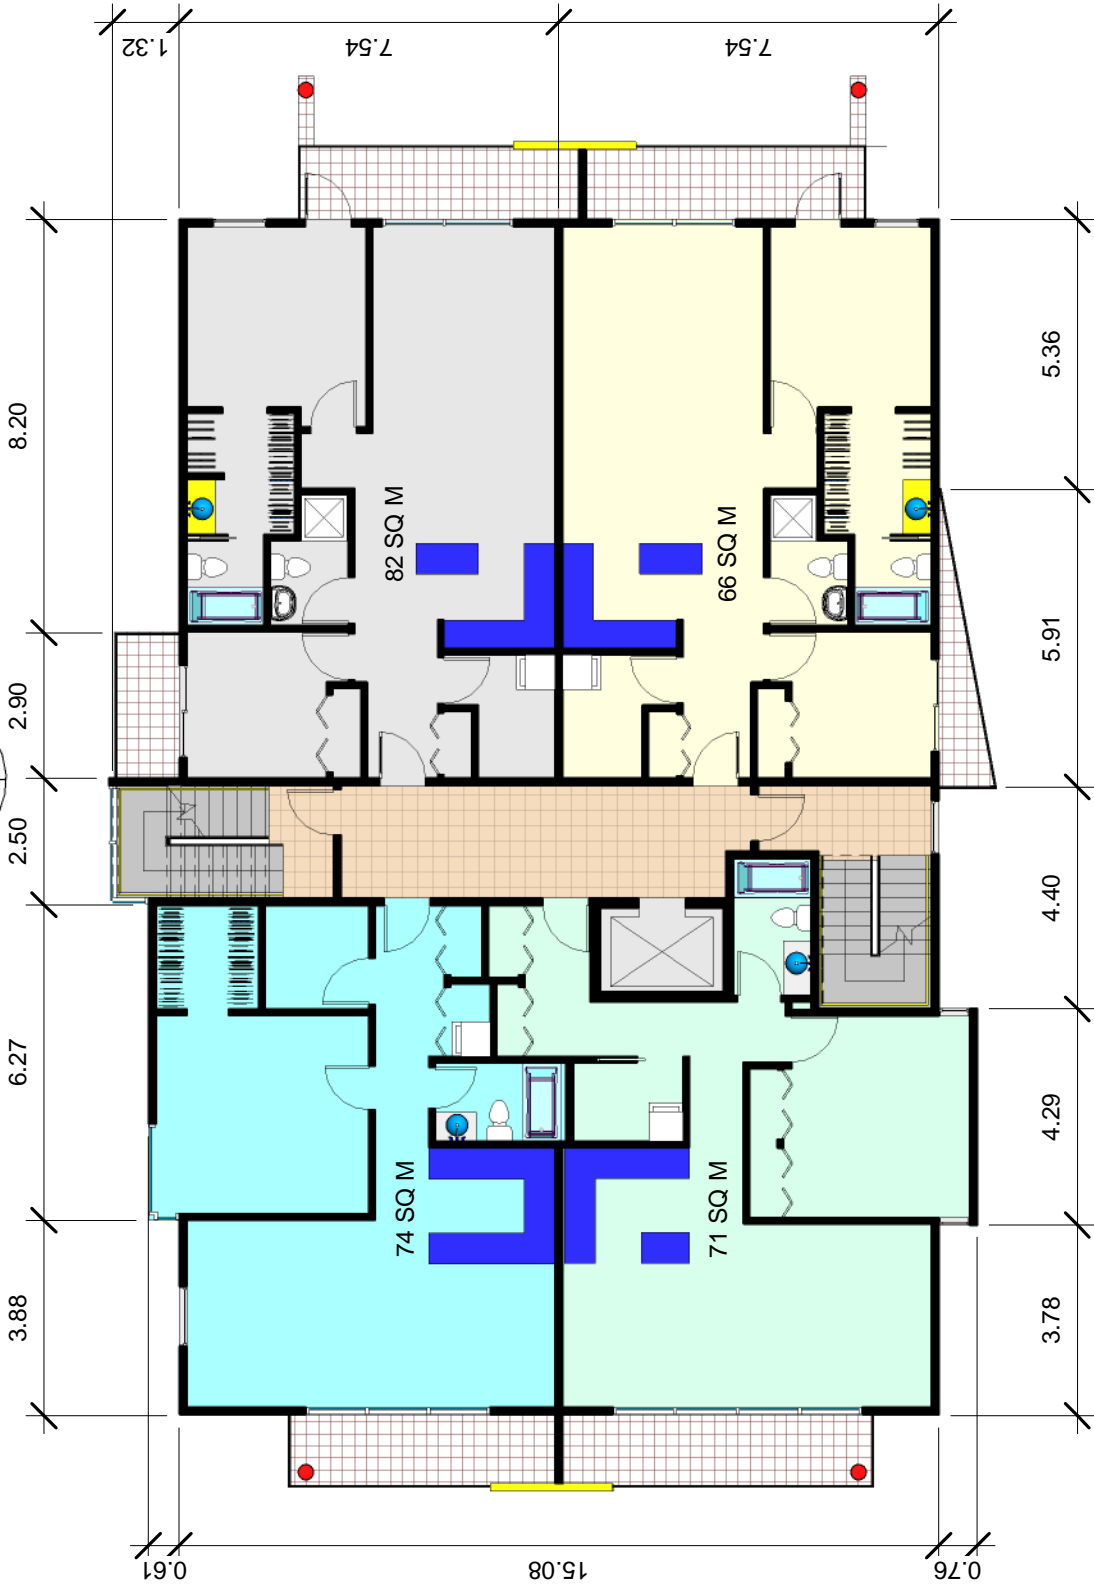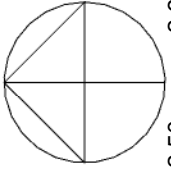

Appendix II

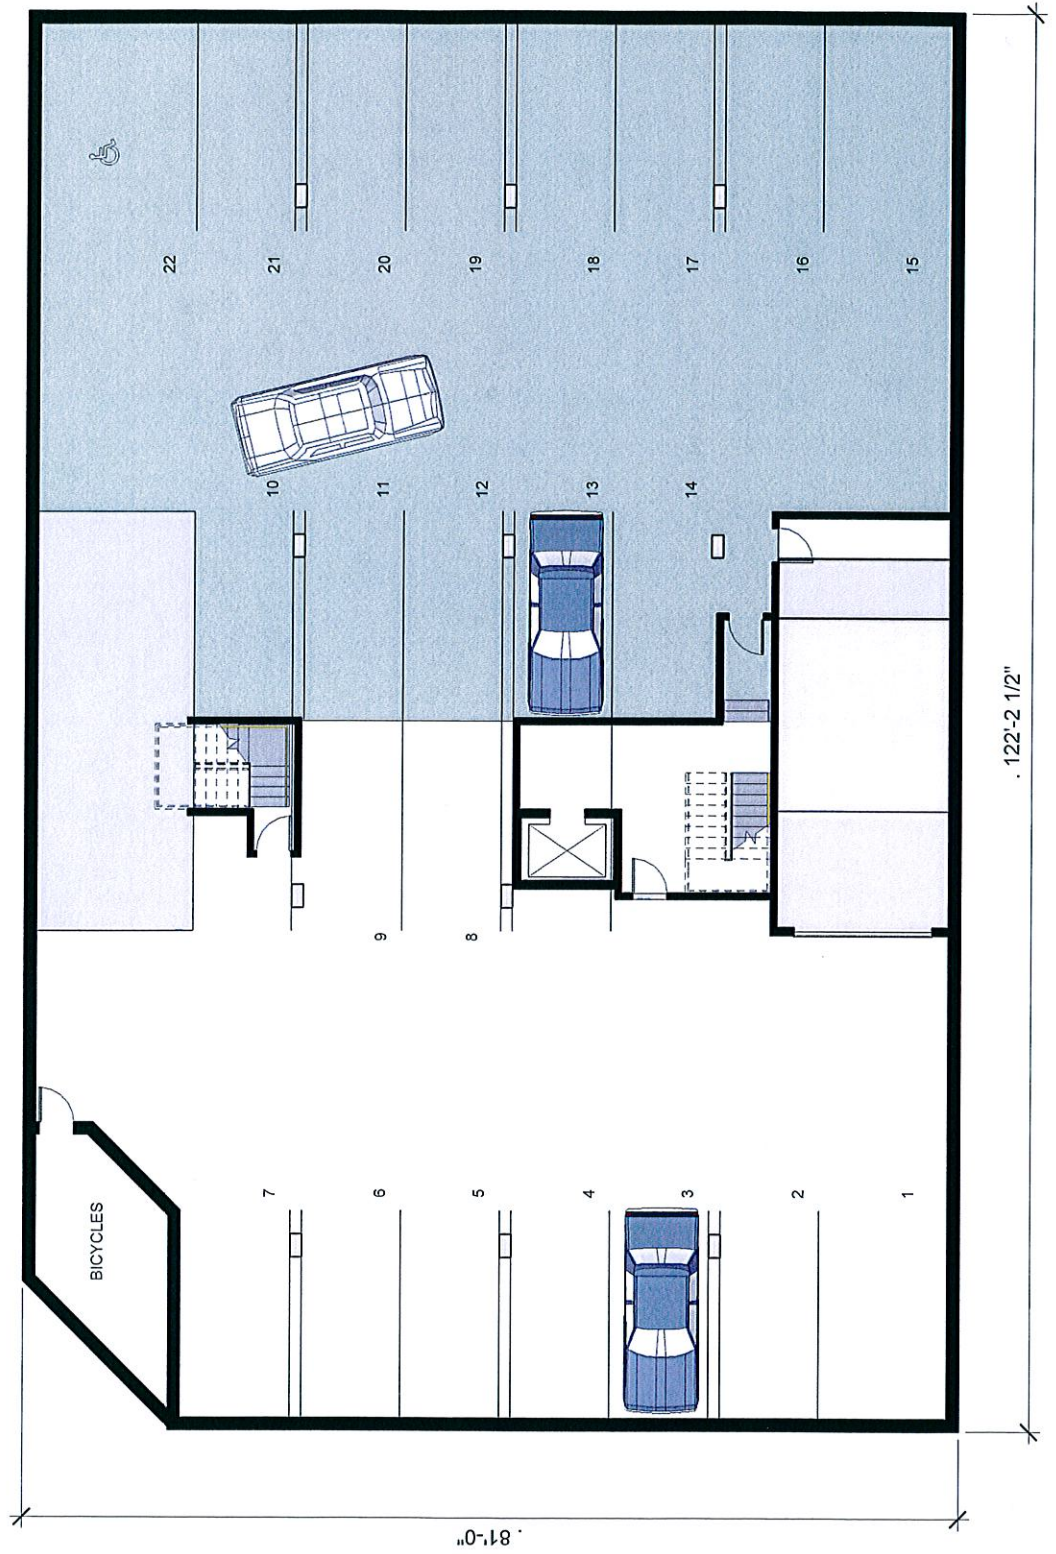

Appendix III Roof Plan

