




APPENDIX 1

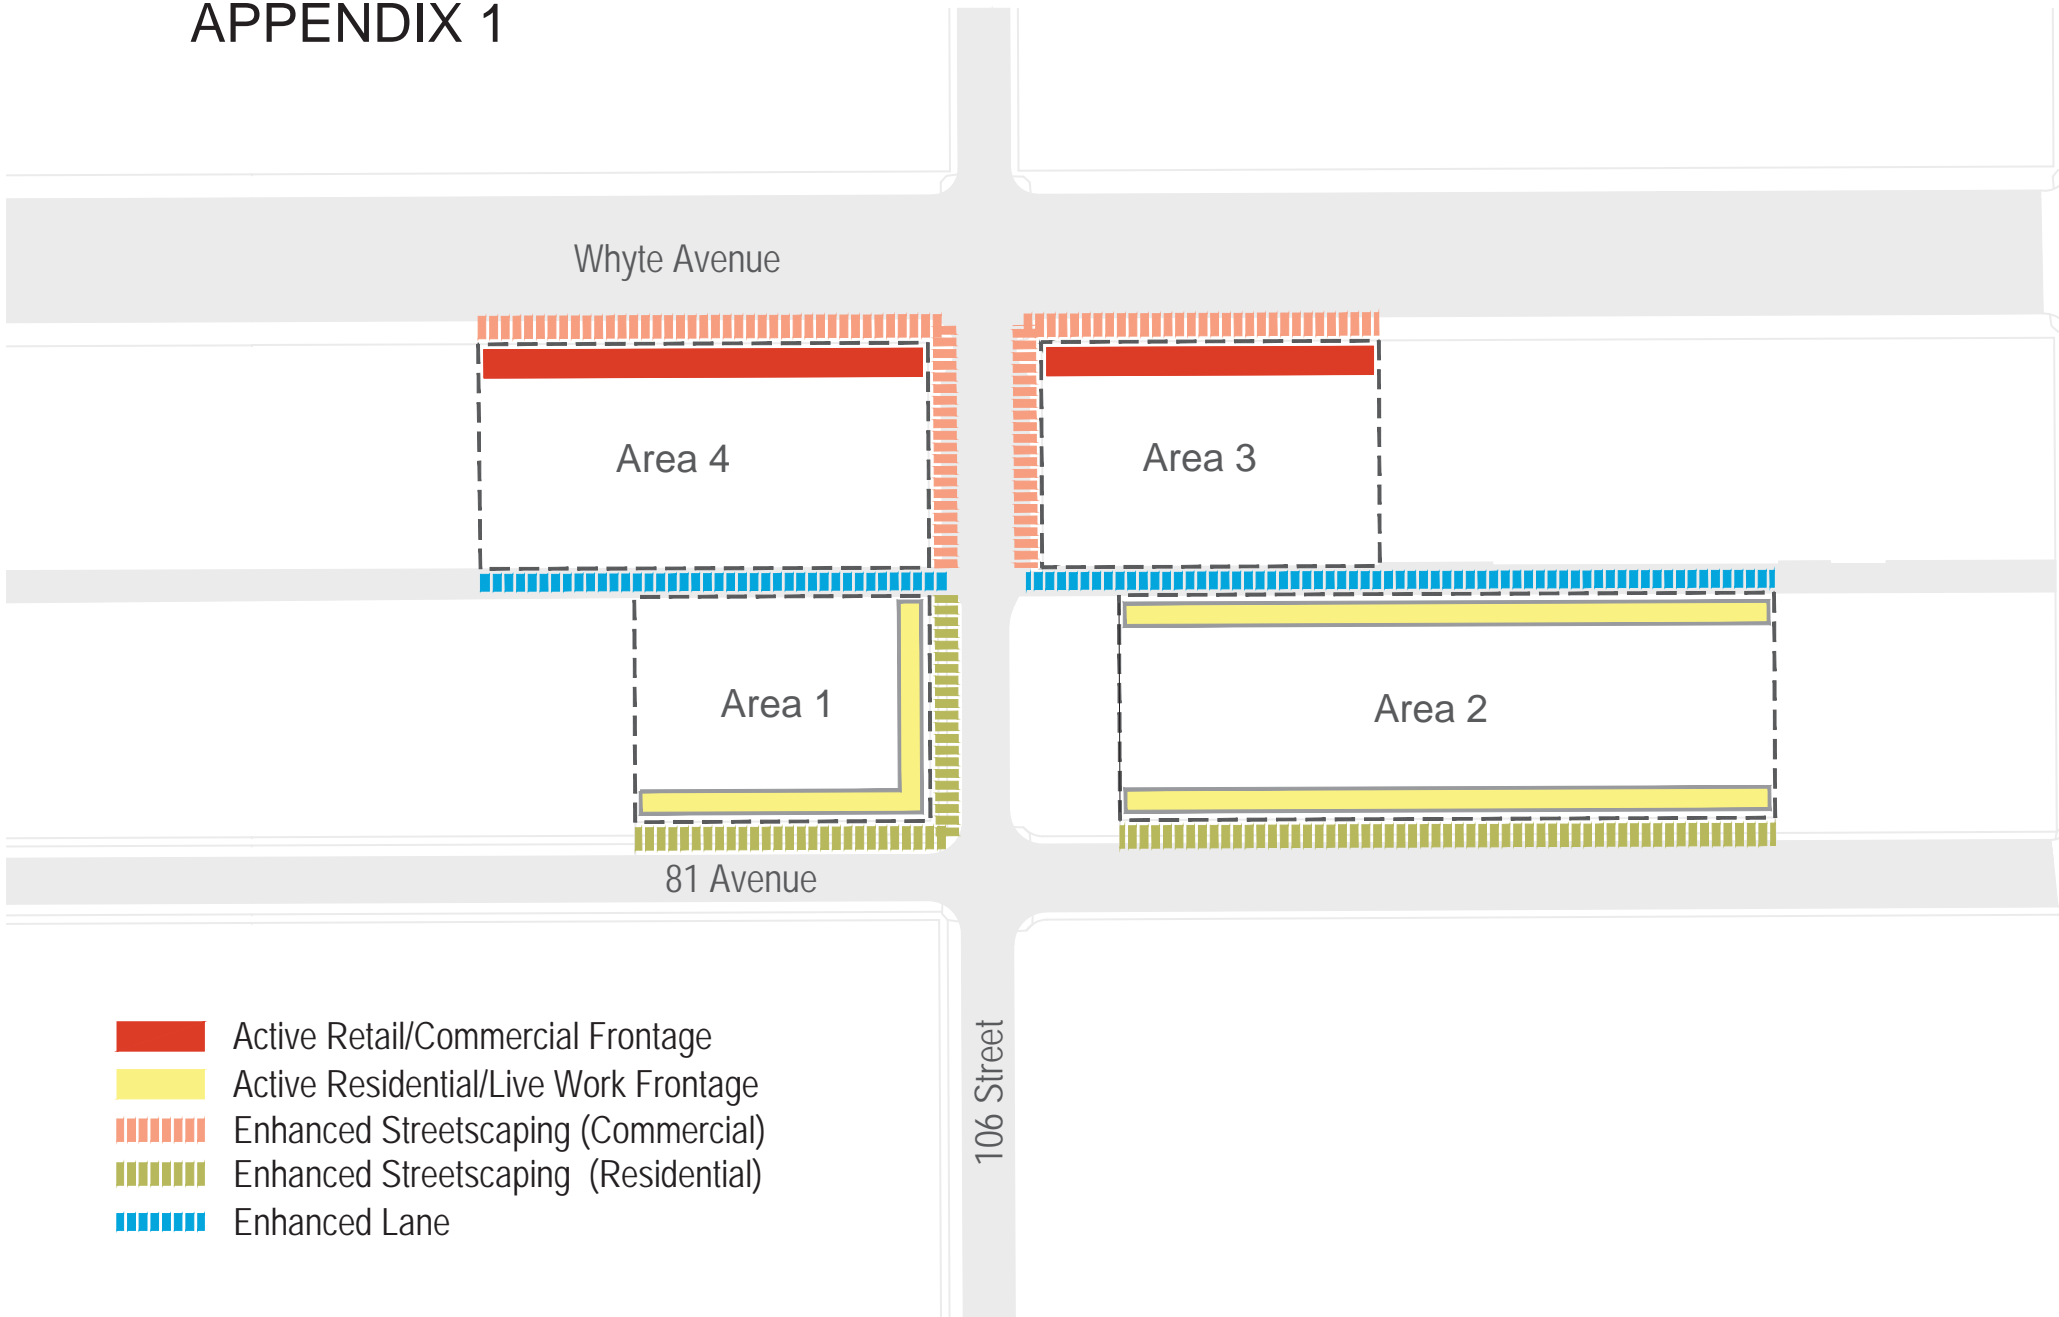


Appendix 2

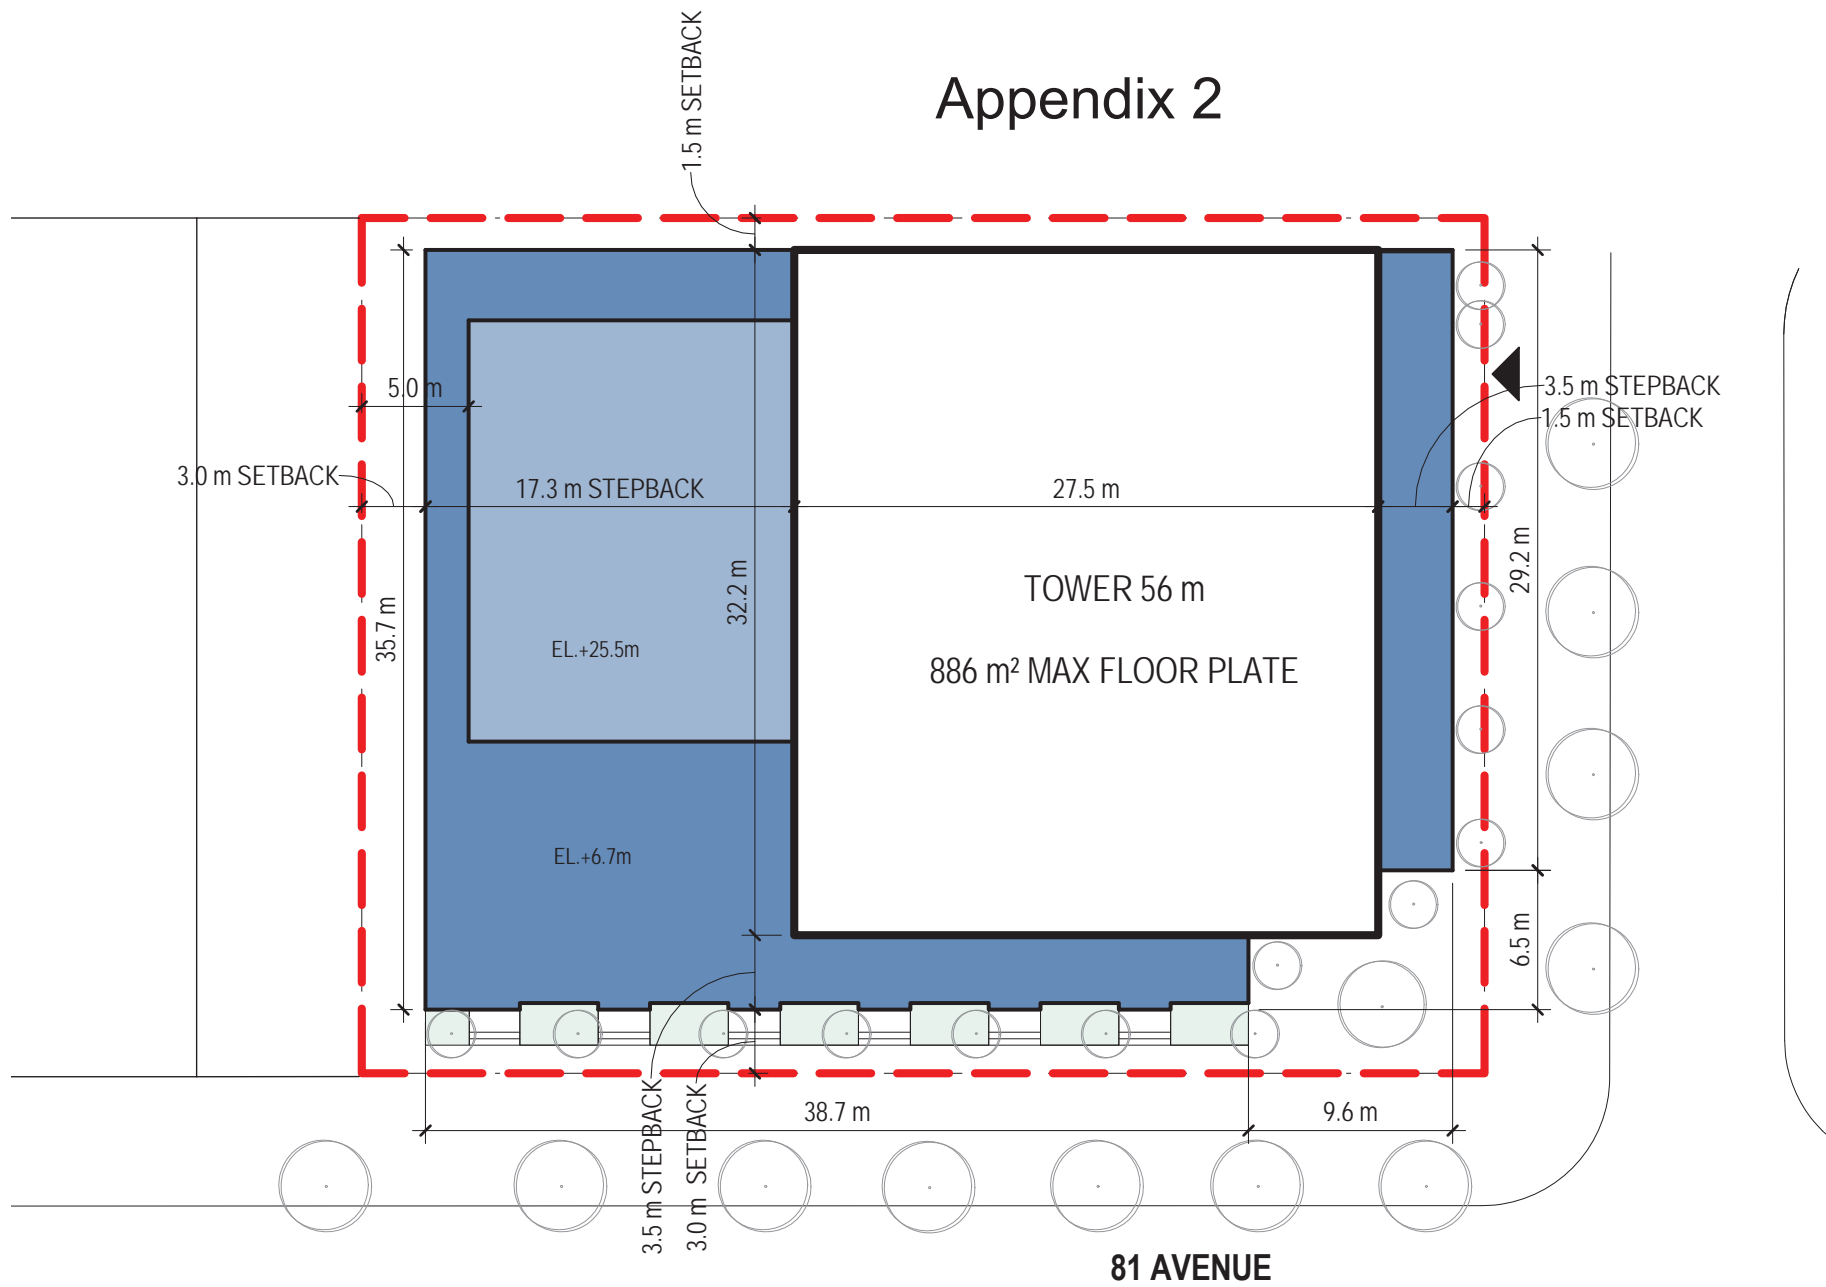


Appendix 3

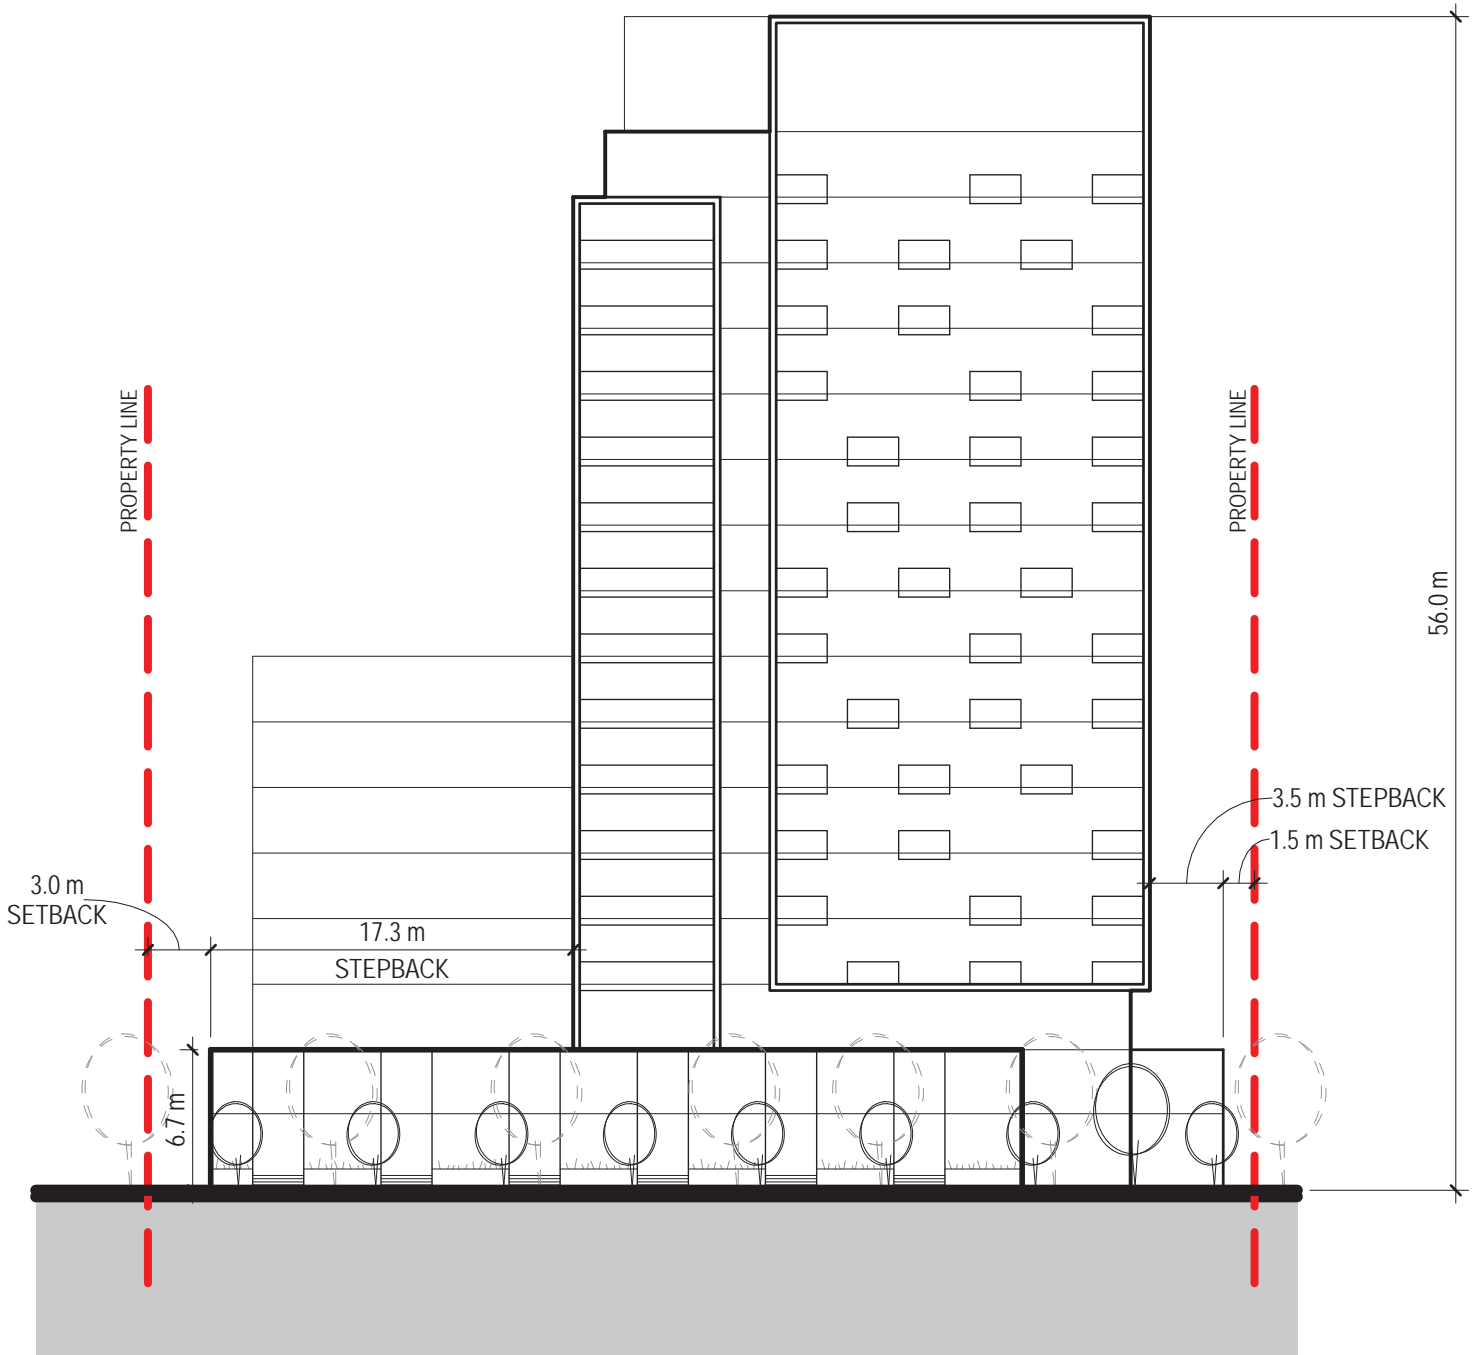

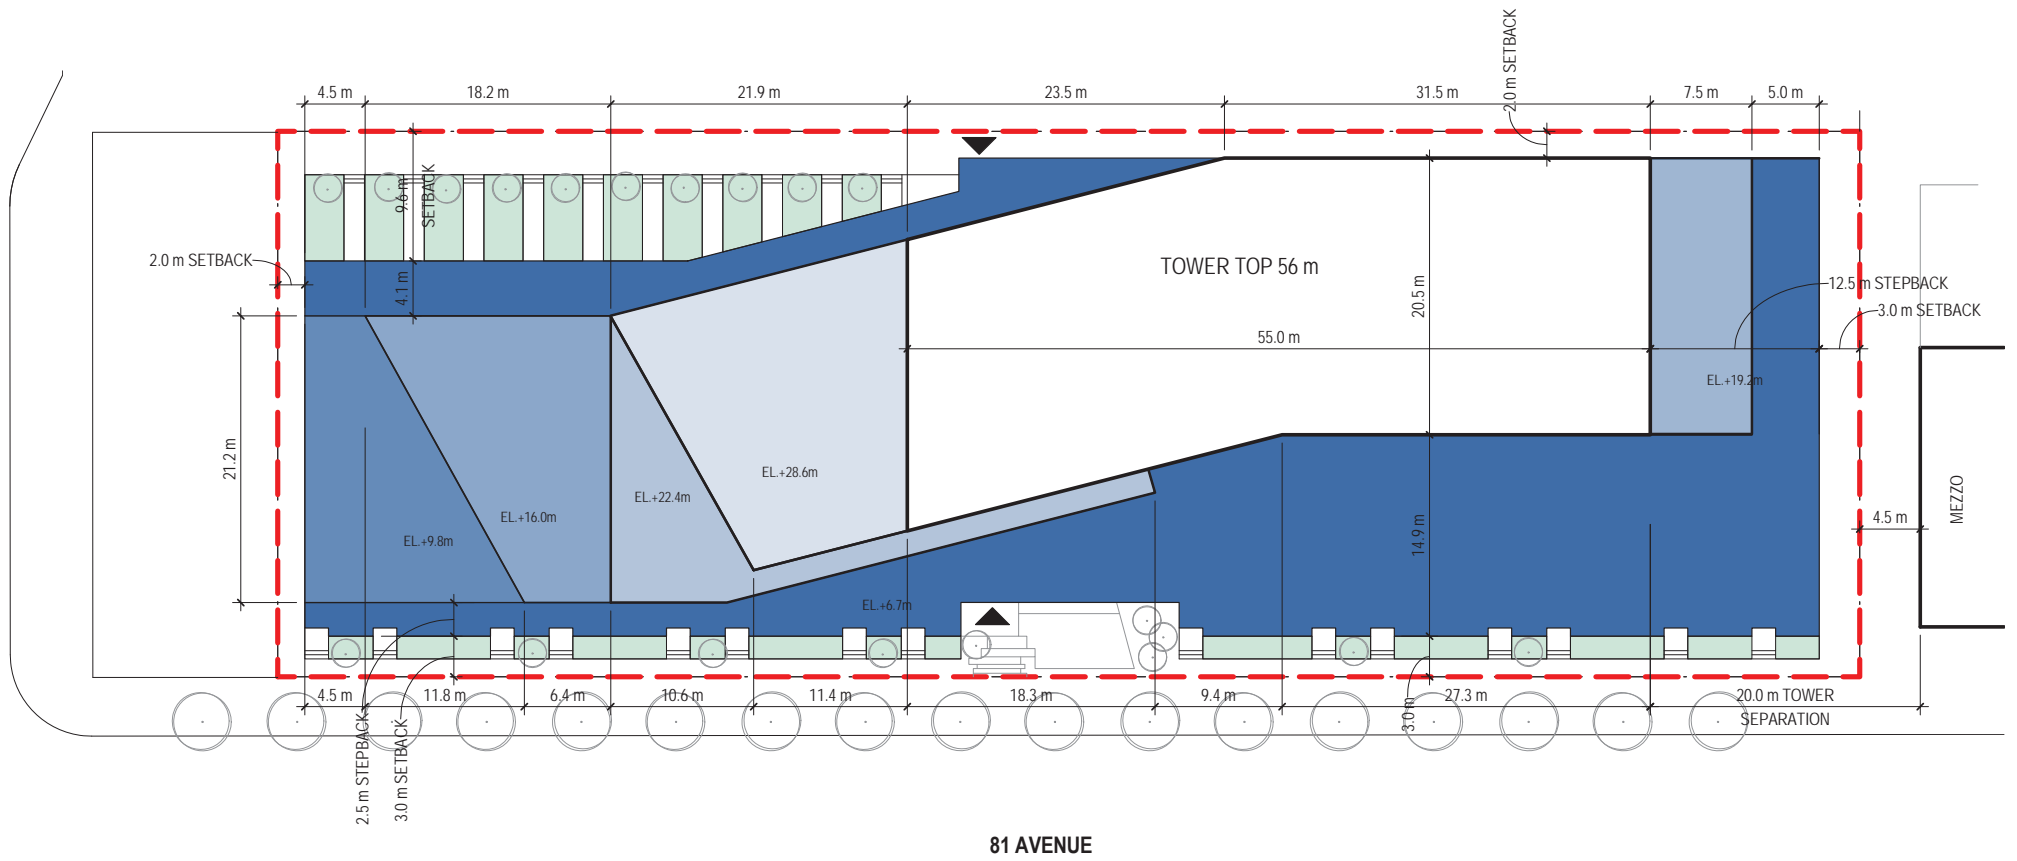

Appendix 4

Appendix 5

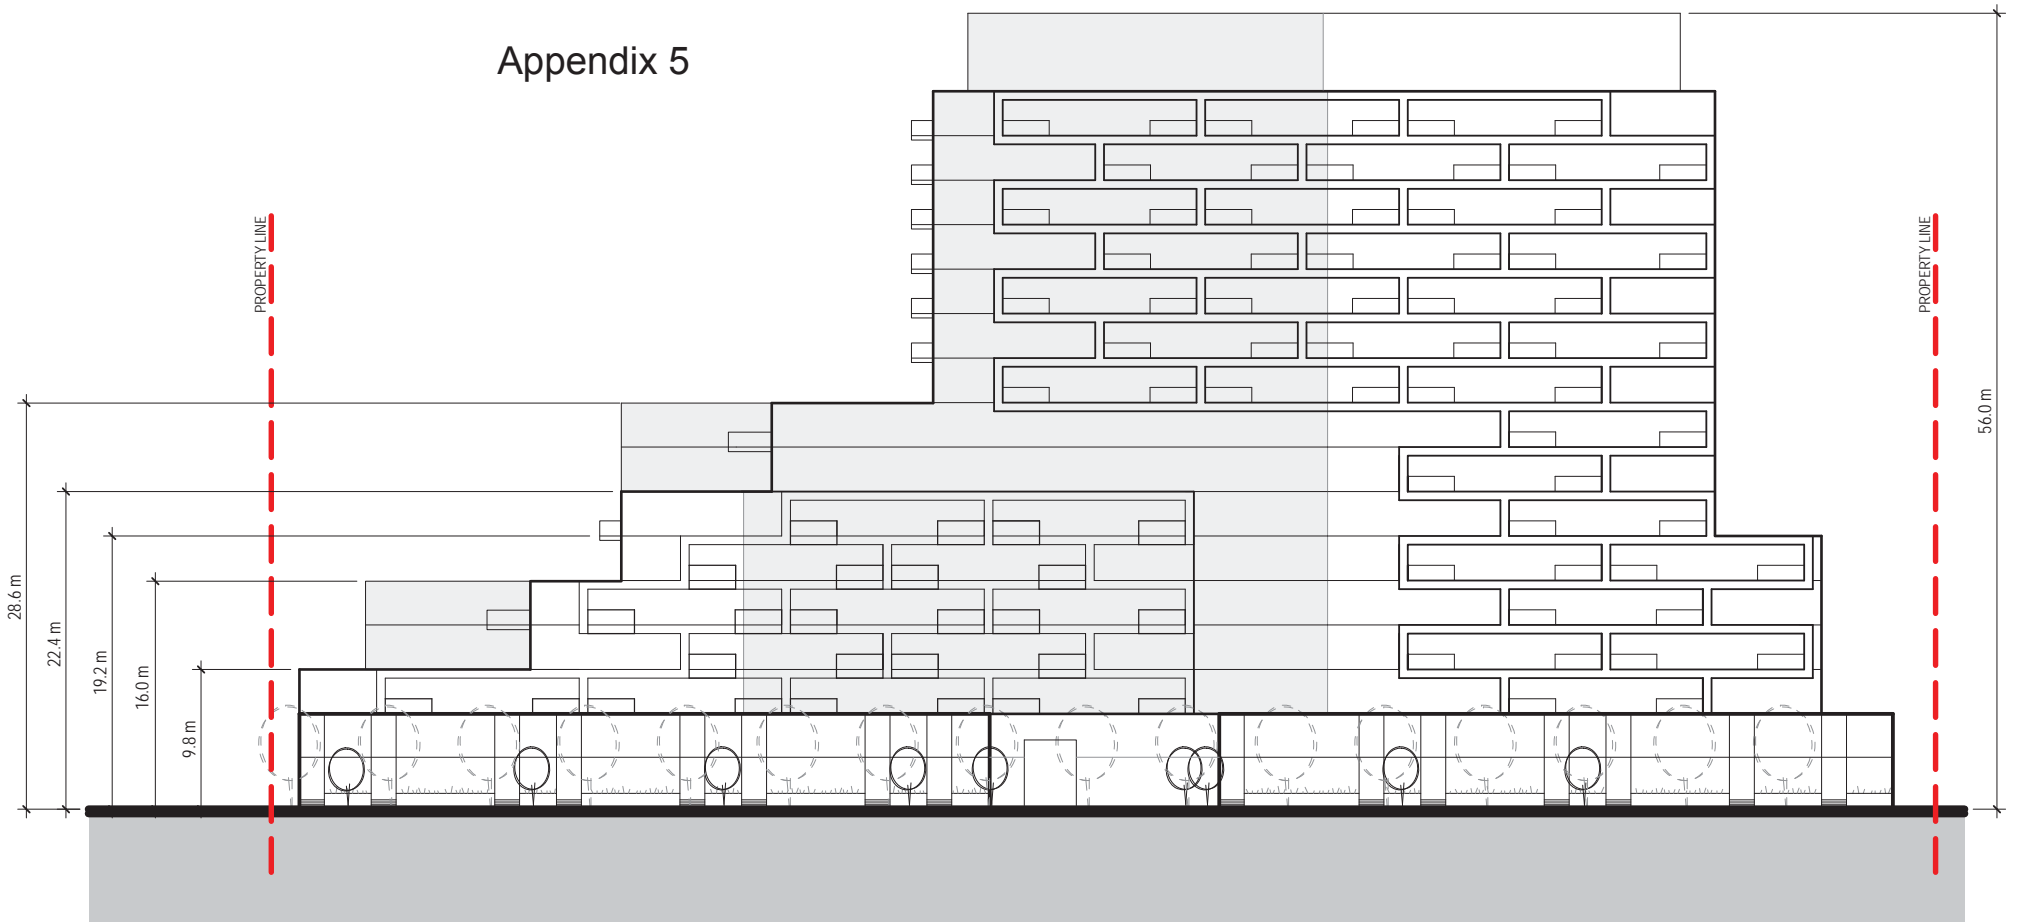

81 AVE ELEVATION

Appendix 6


WHYTE AVENUE

106 STREET

MIN. 3-6 m
STEPBACK


STREET WALL 5-11 m

LOW-RISE
21 m (MAXIMUM HEIGHT)

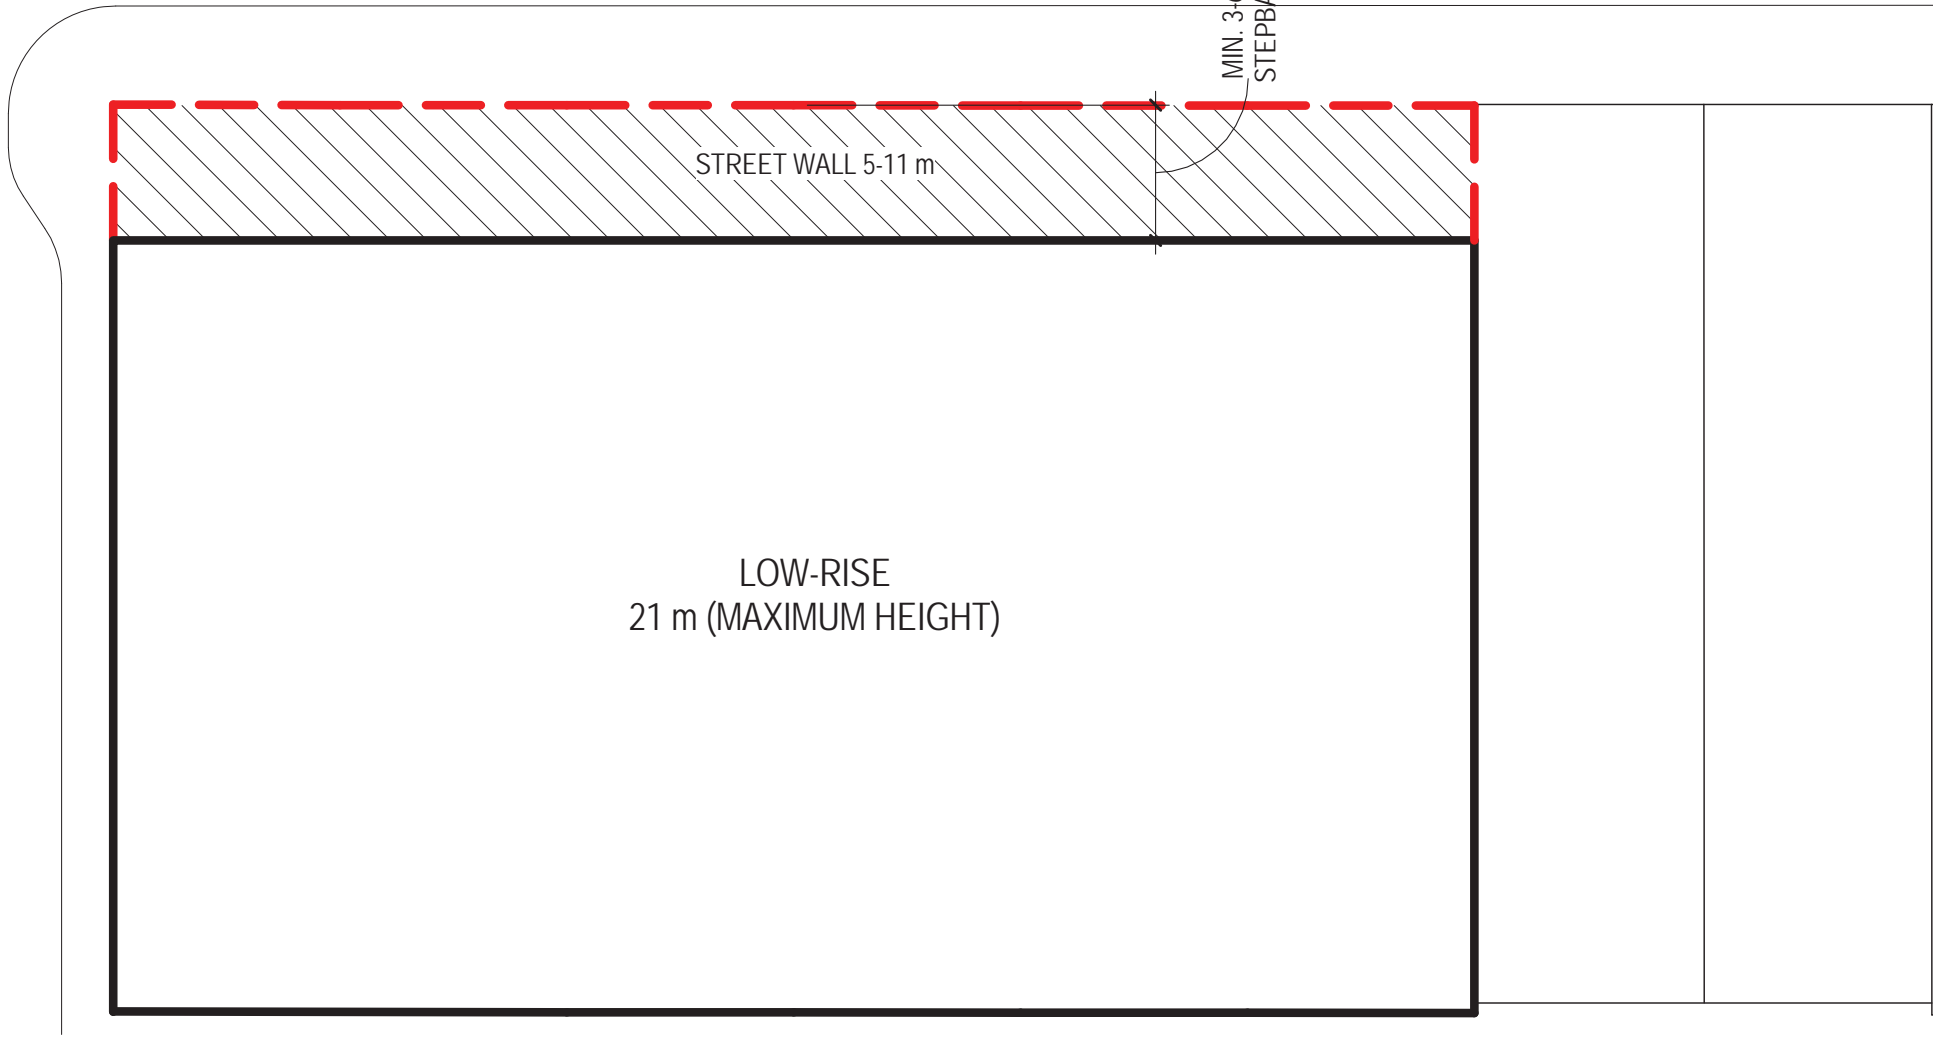

Appendix 7

WHYTE AVENUE

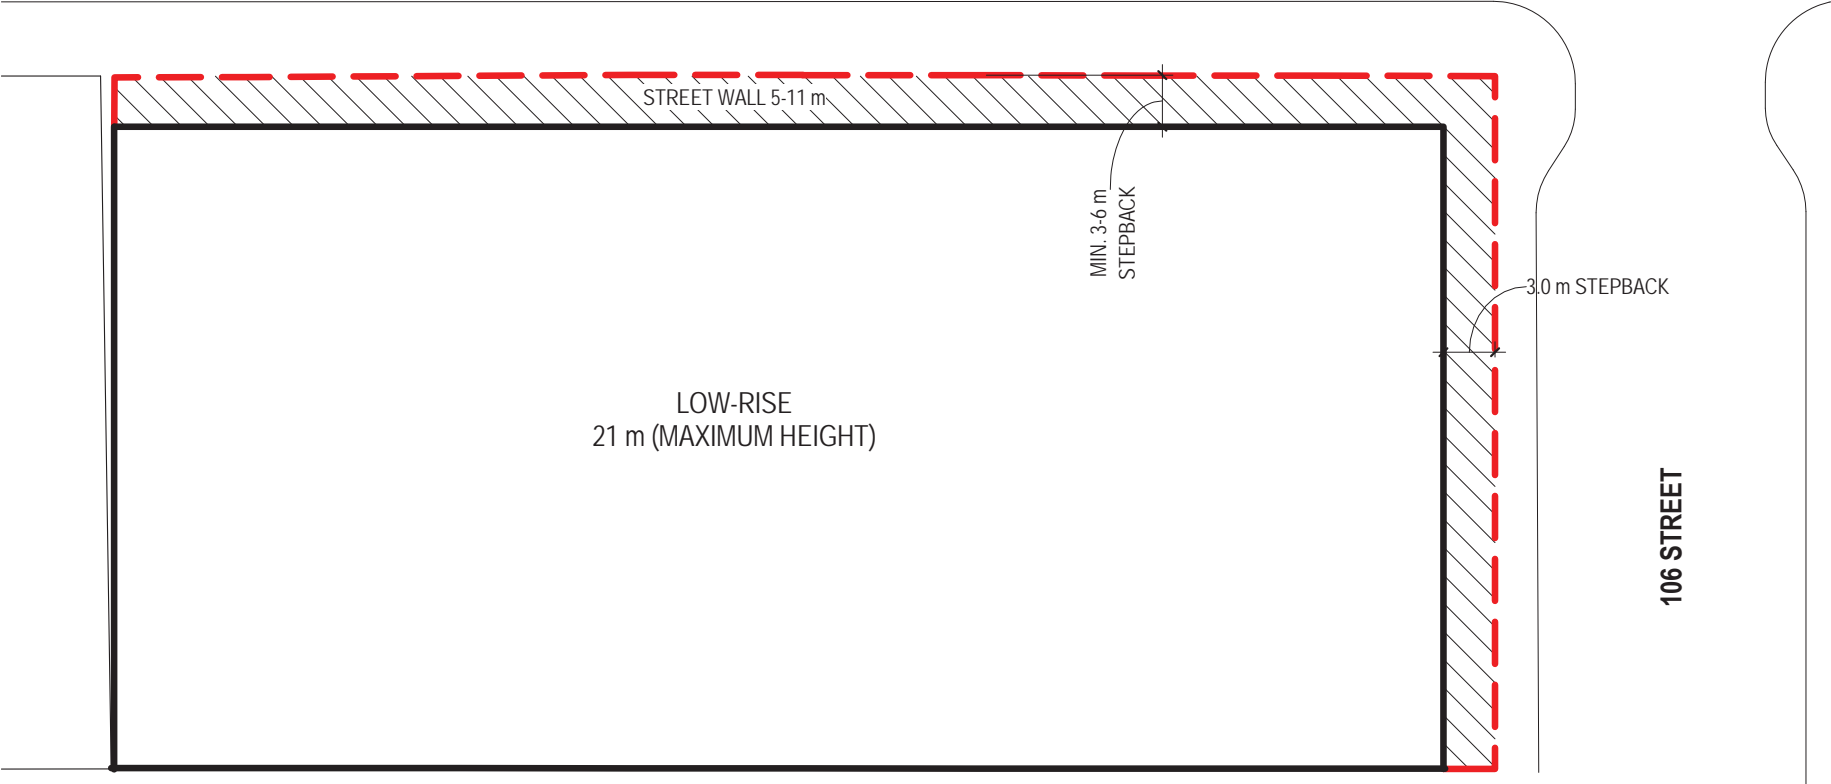

LOW-RISE
21 m (MAXIMUM HEIGHT)


STREET WALL 5-11 m

MIN. 3-6 m
STEPBACK

3.0 m STEPBACK

106 STREET

Appendix 8

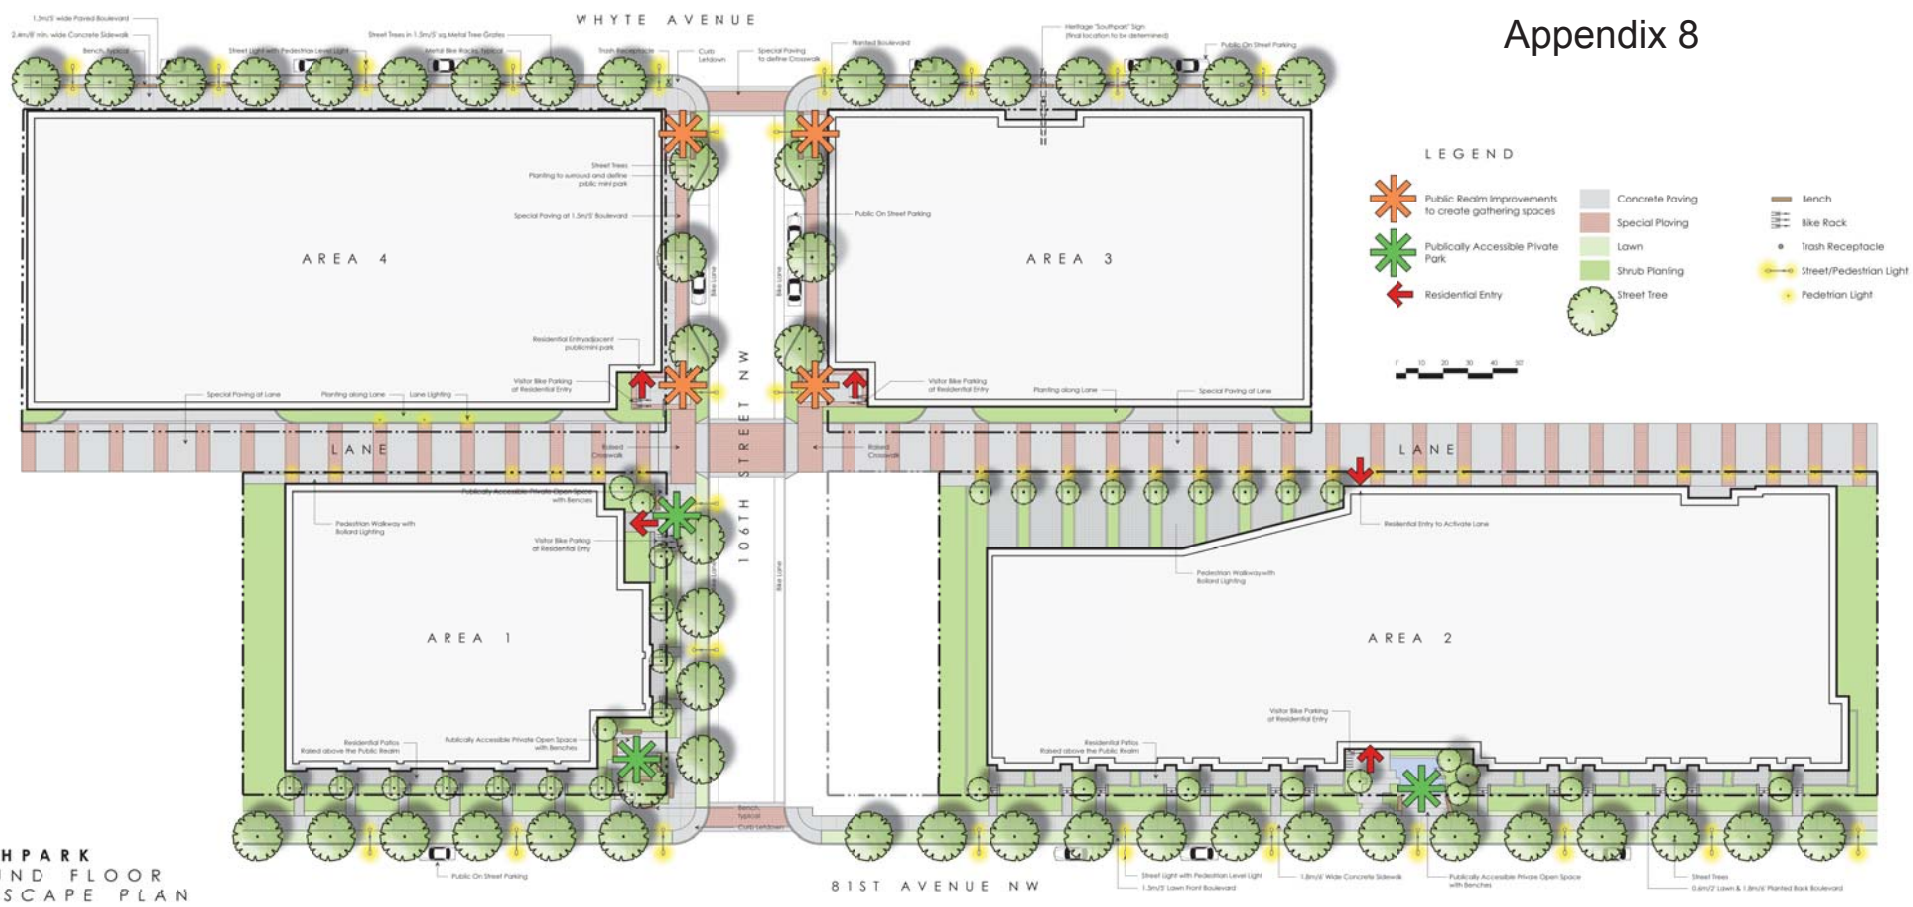

**SOUTH PARK
GROUND FLOOR
LANDSCAPE PLAN**