



CHARTER BYLAW 19767

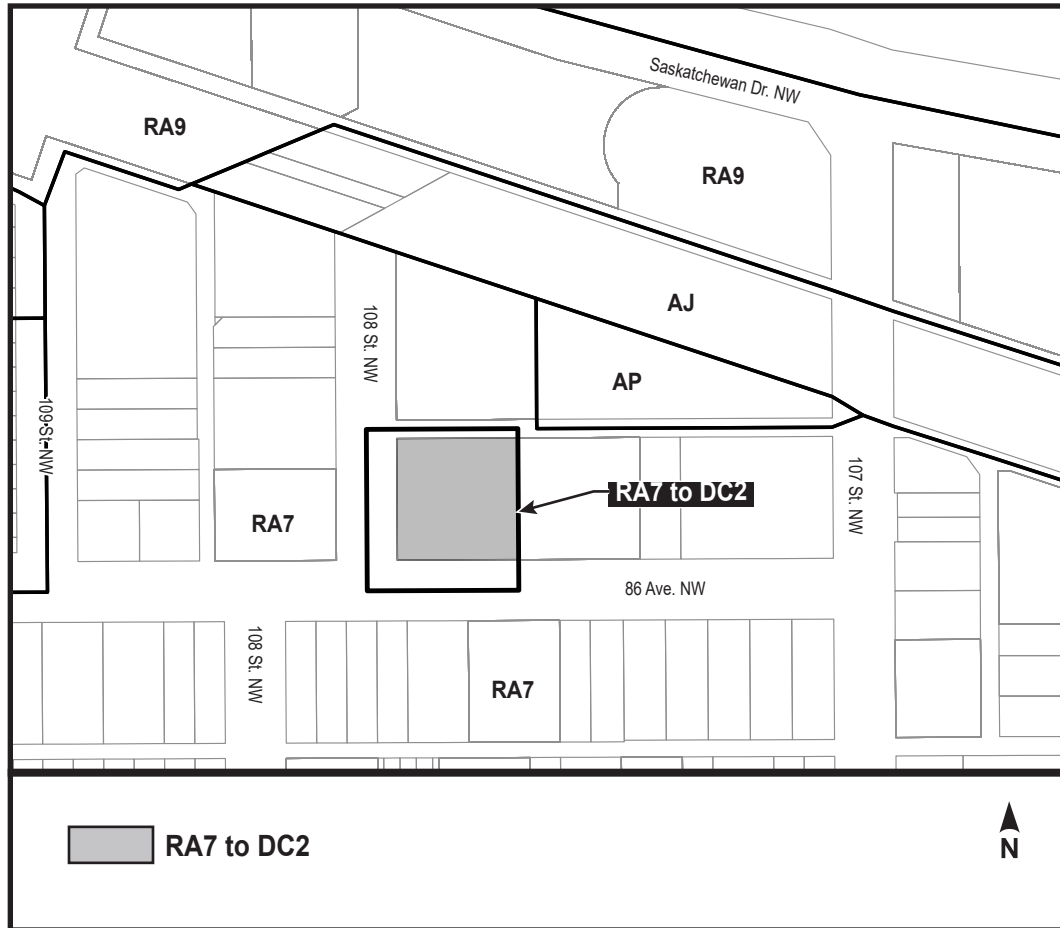







APPENDIX 2a  
 SOUTH ELEVATION

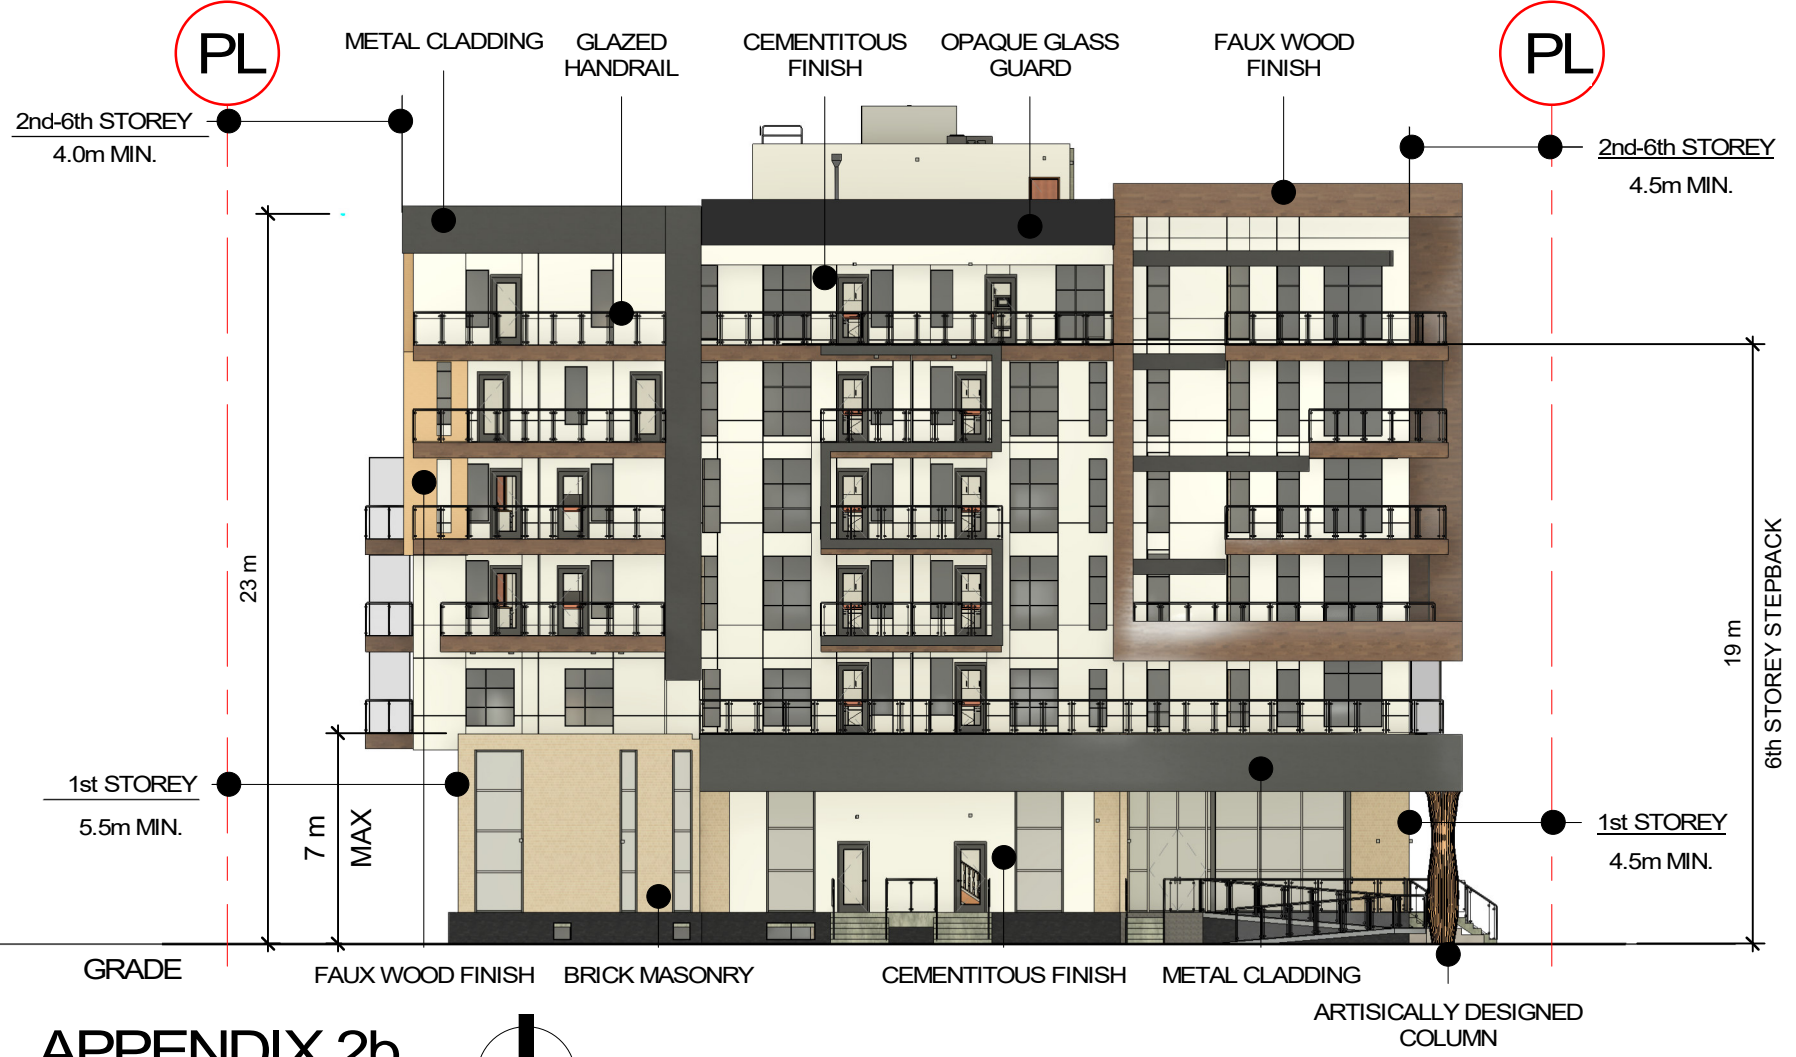


**APPENDIX 2b**  
**WEST ELEVATION**

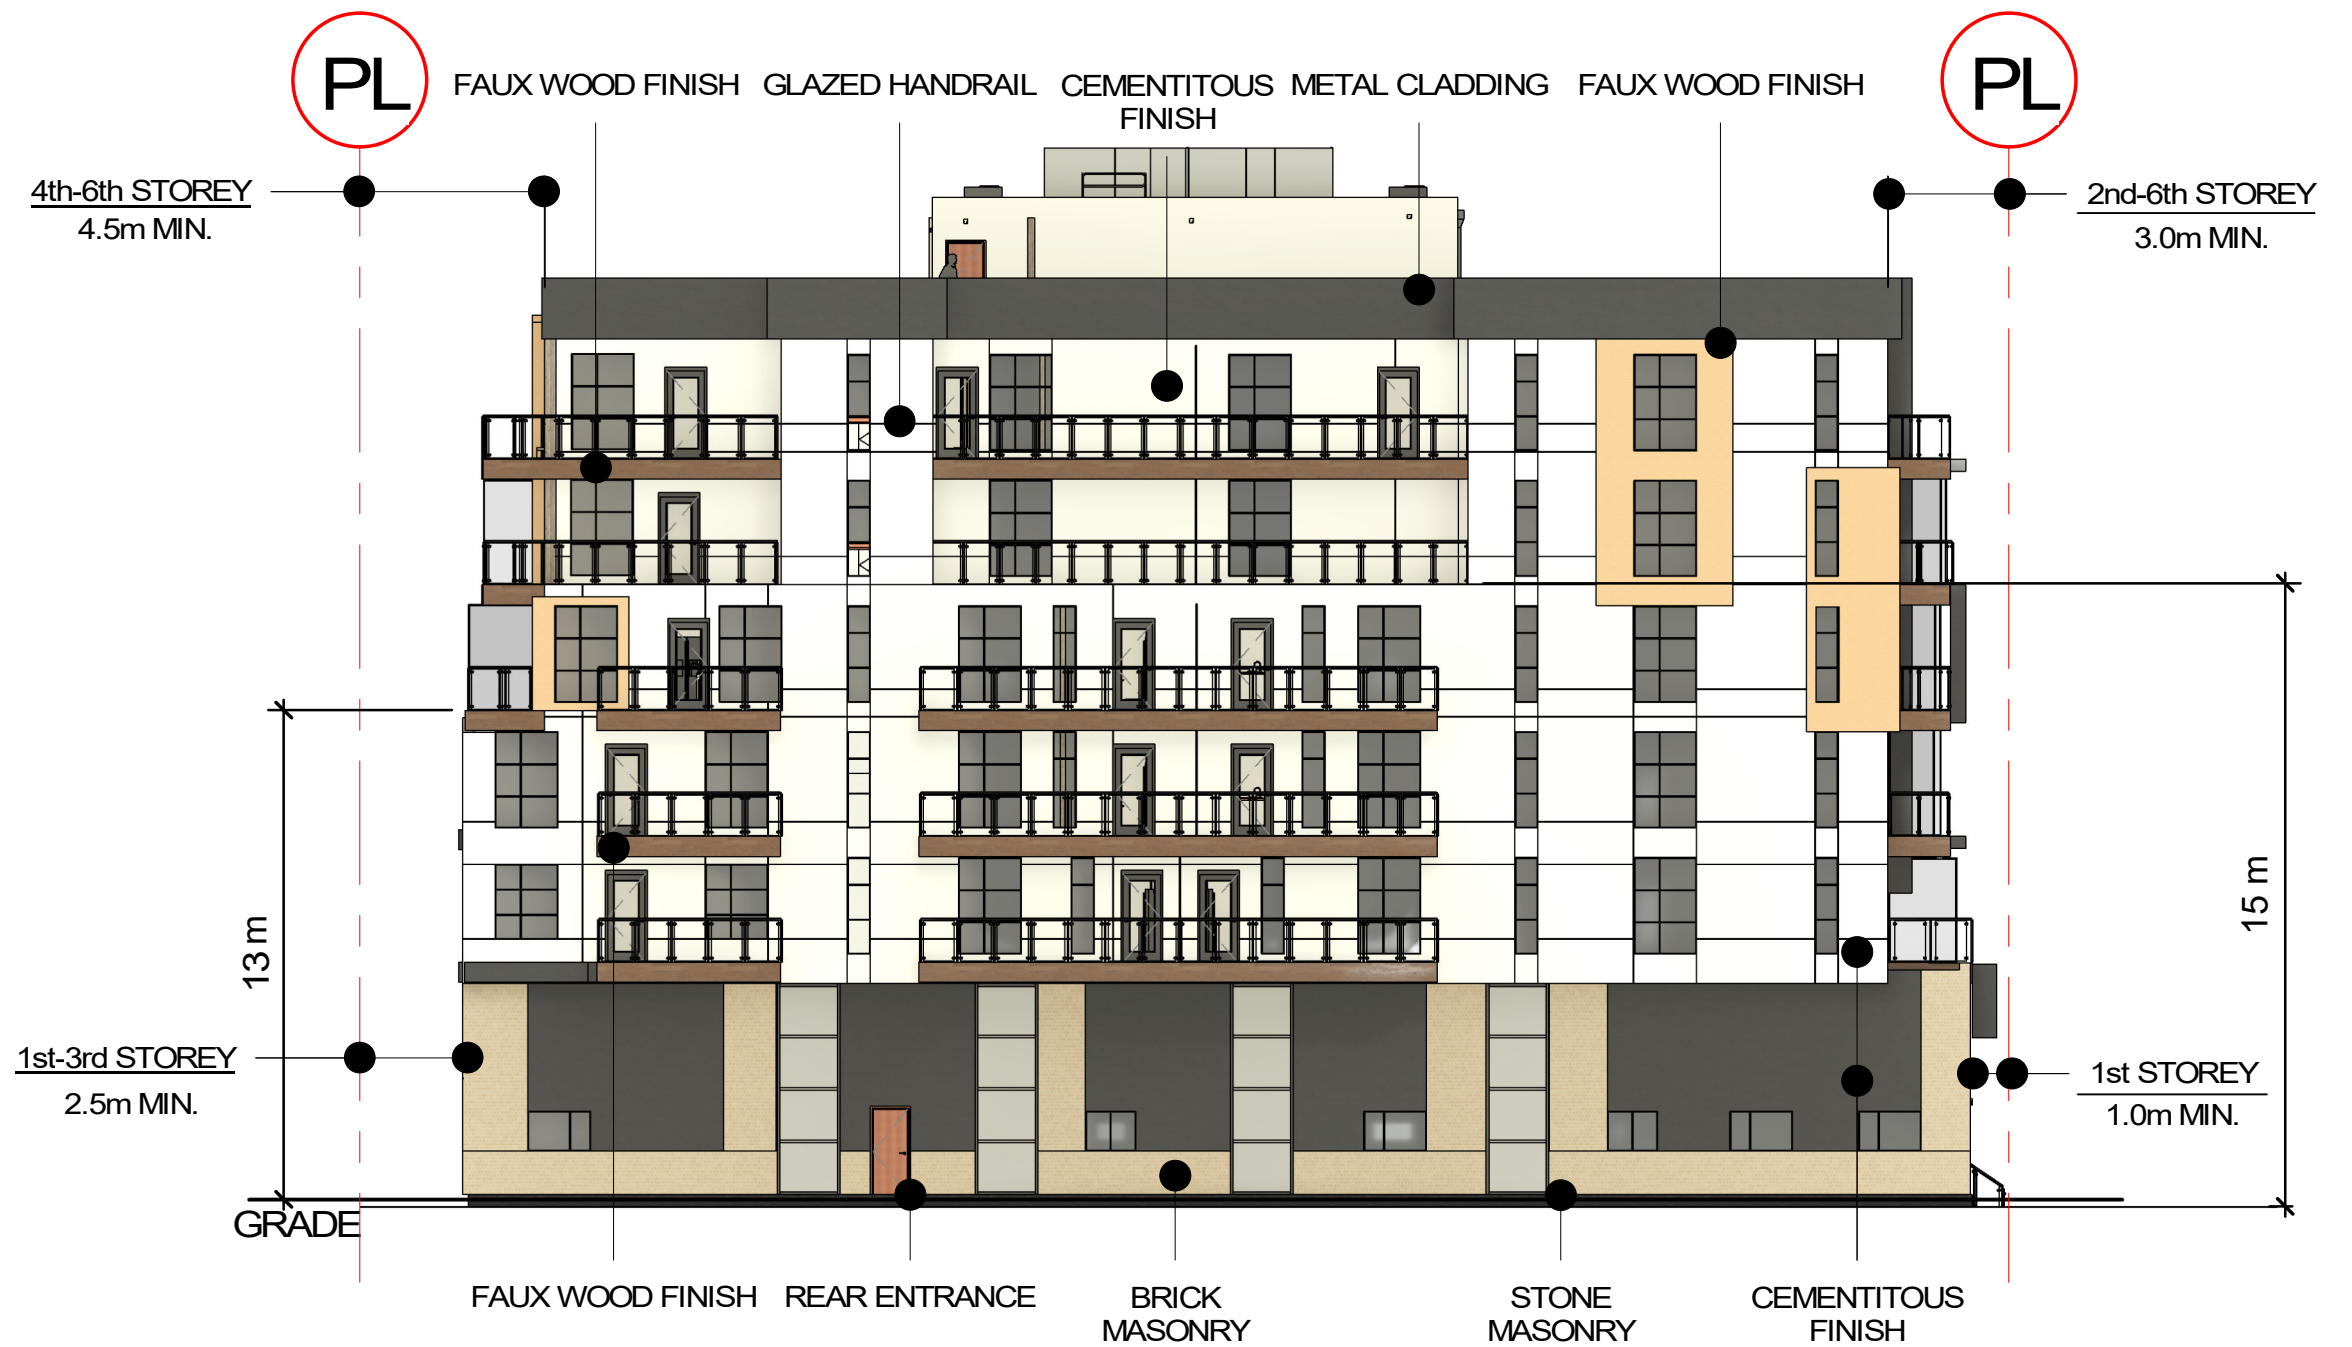


**APPENDIX 2c**  
**NORTH ELEVATION**

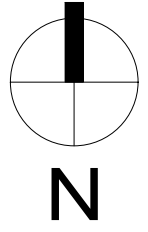




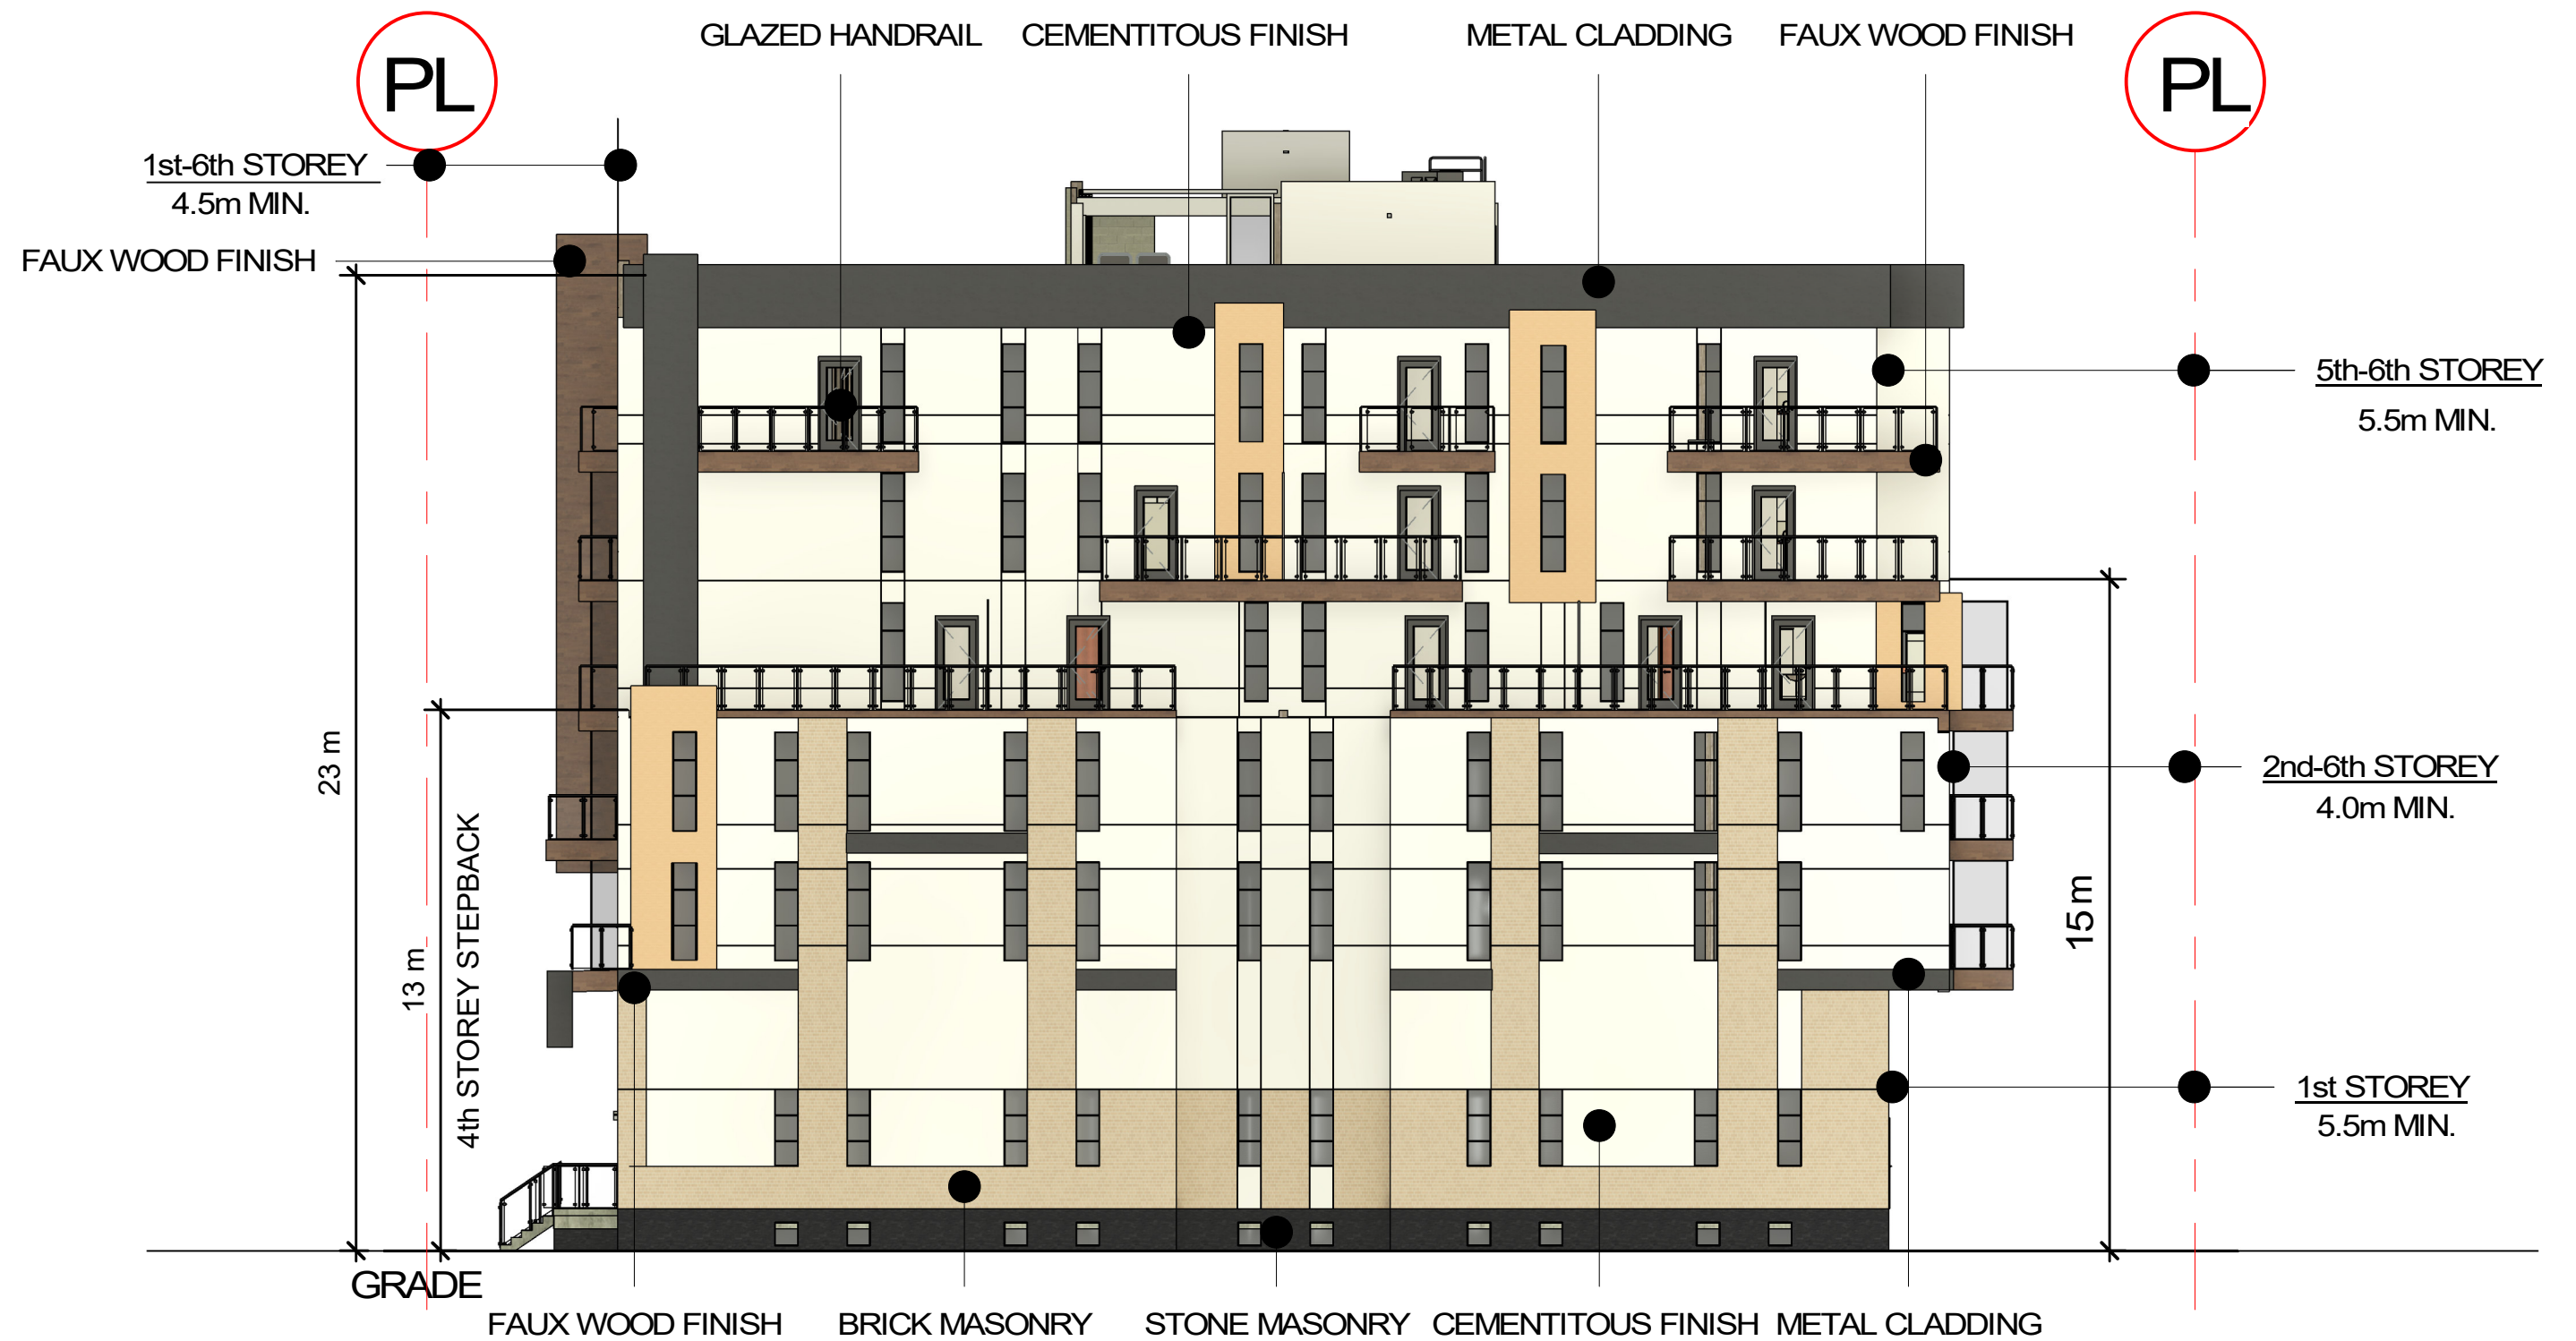

**APPENDIX 2d**  
**EAST ELEVATION**

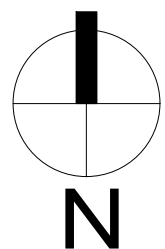

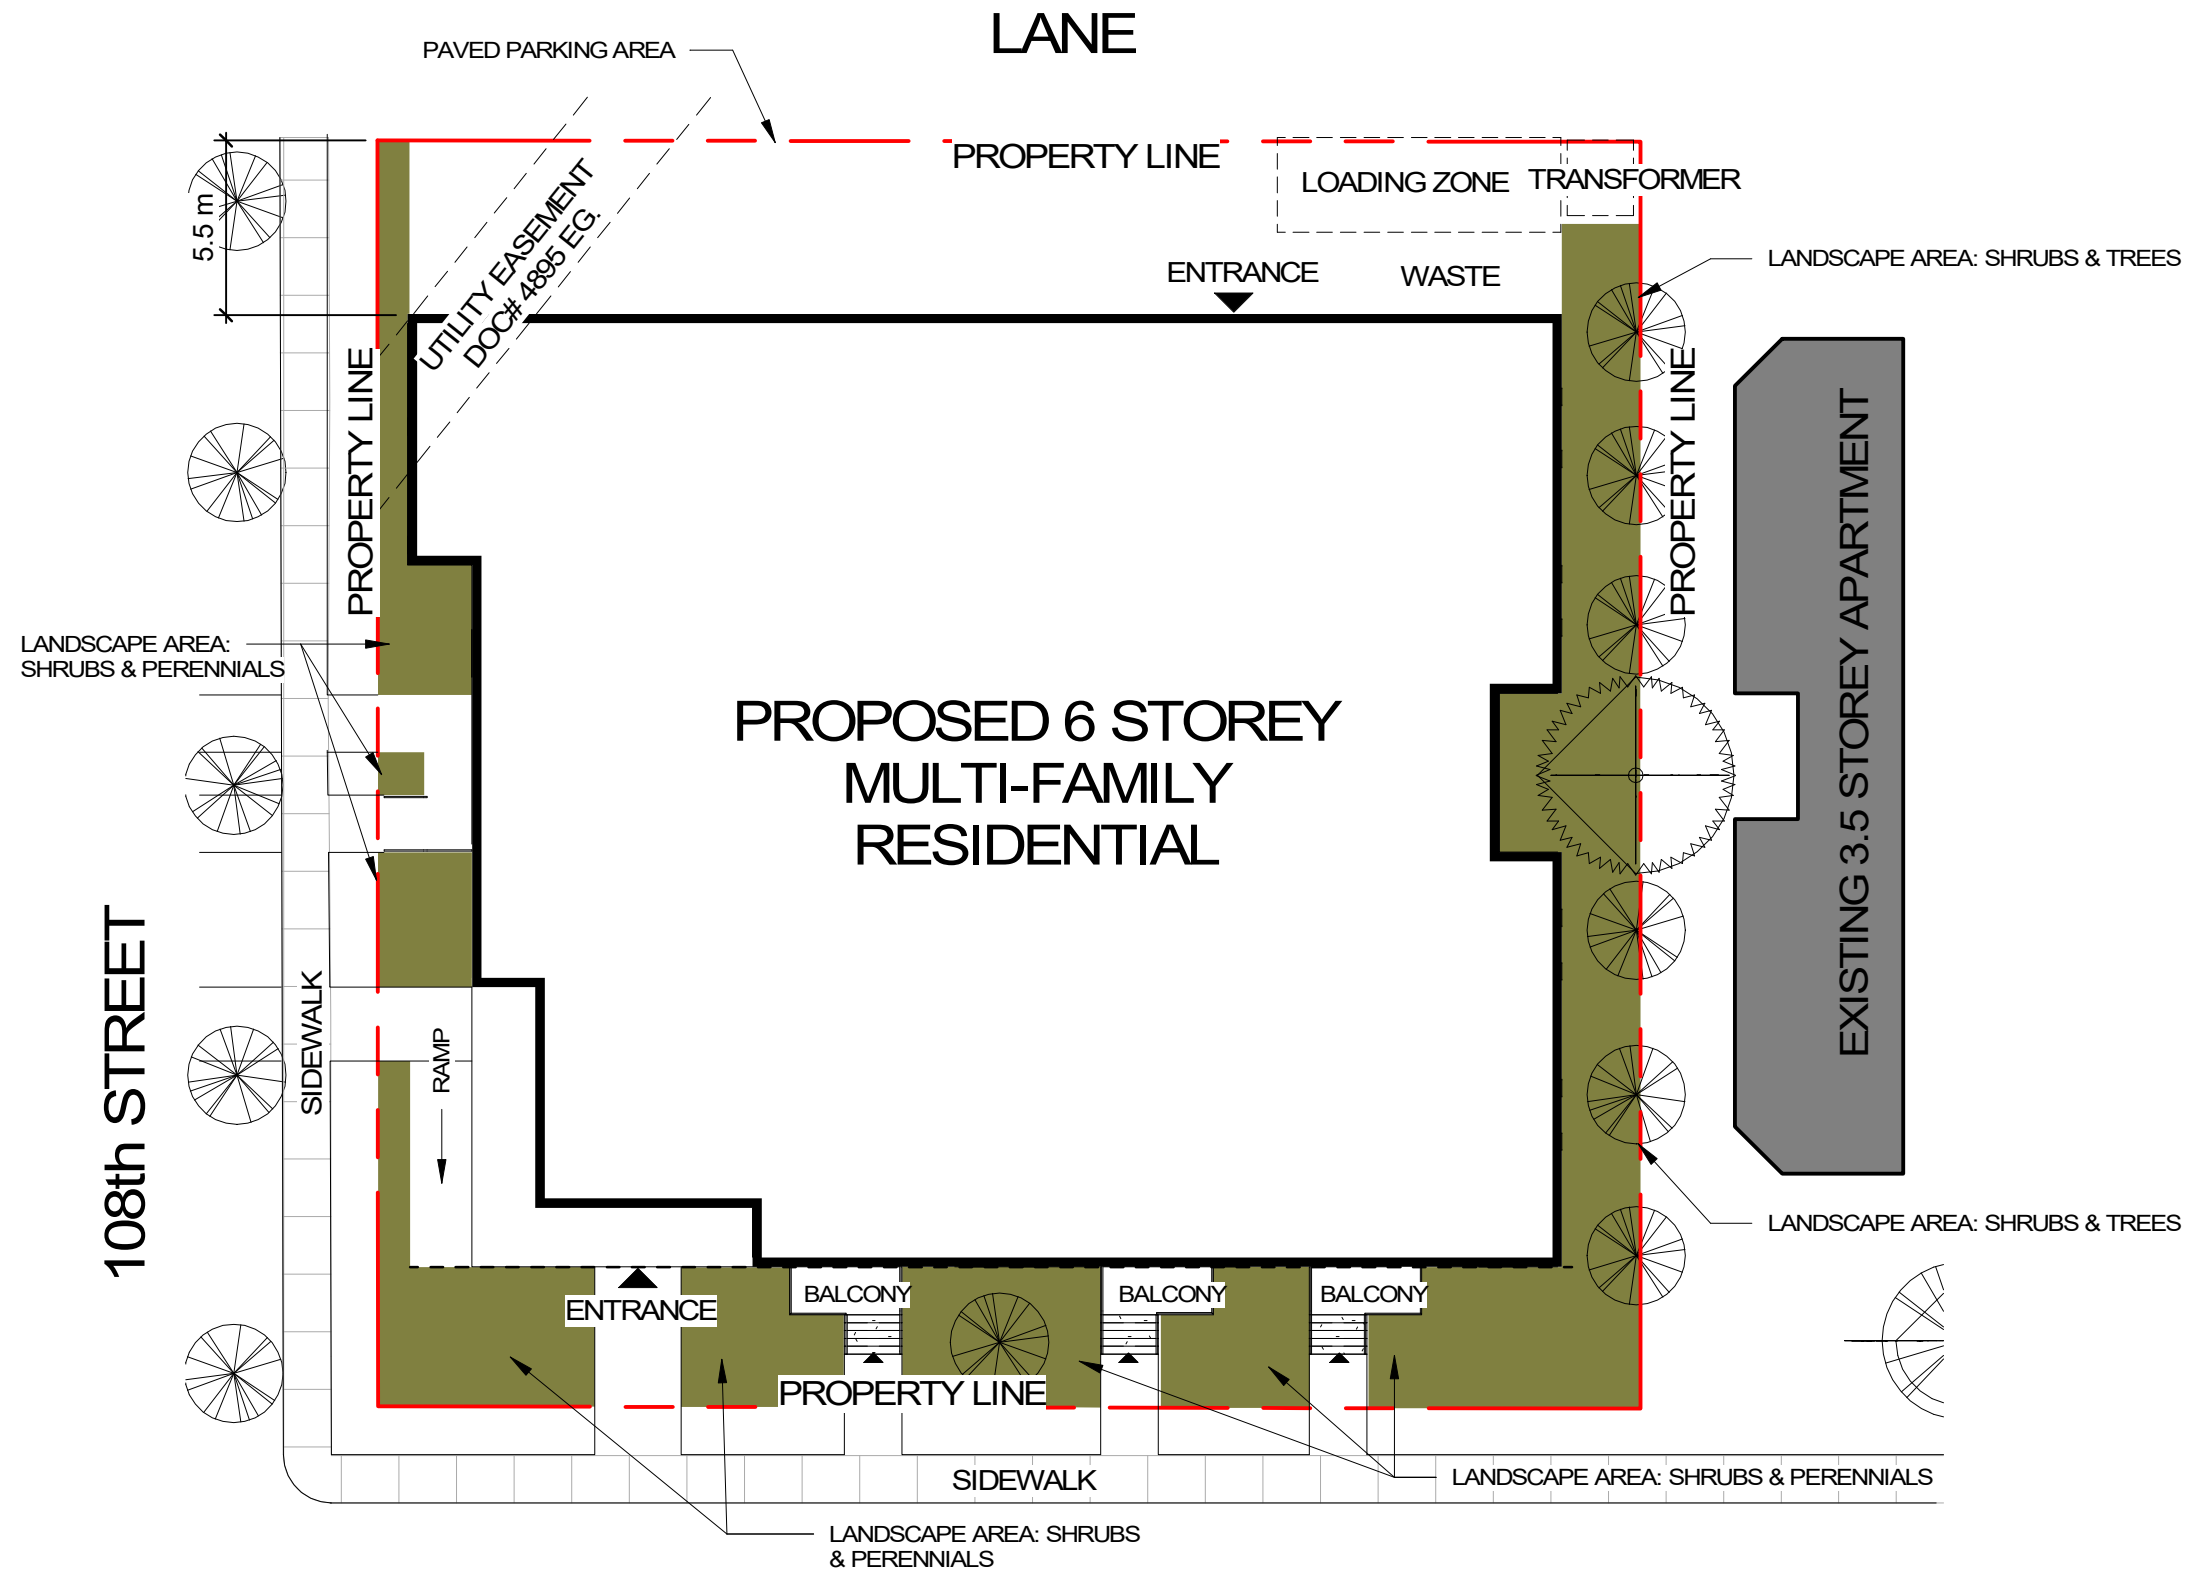

**APPENDIX 3**  
**CONCEPTUAL**  
**LANDSCAPE PLAN**



86th AVE.