

APPENDIX 1 – SITE PLAN


LANDSCAPE SITE STATISTICS

ZONING: DC2 SIZE: 3,330.80m² (0.33 ha)

SITE COVERAGE
648m² (19.5%)



COMMON AMENITY AREA
900m² (27.0%)

PRIVATE OUTDOOR AMENITY AREA
130m² (3.9%)

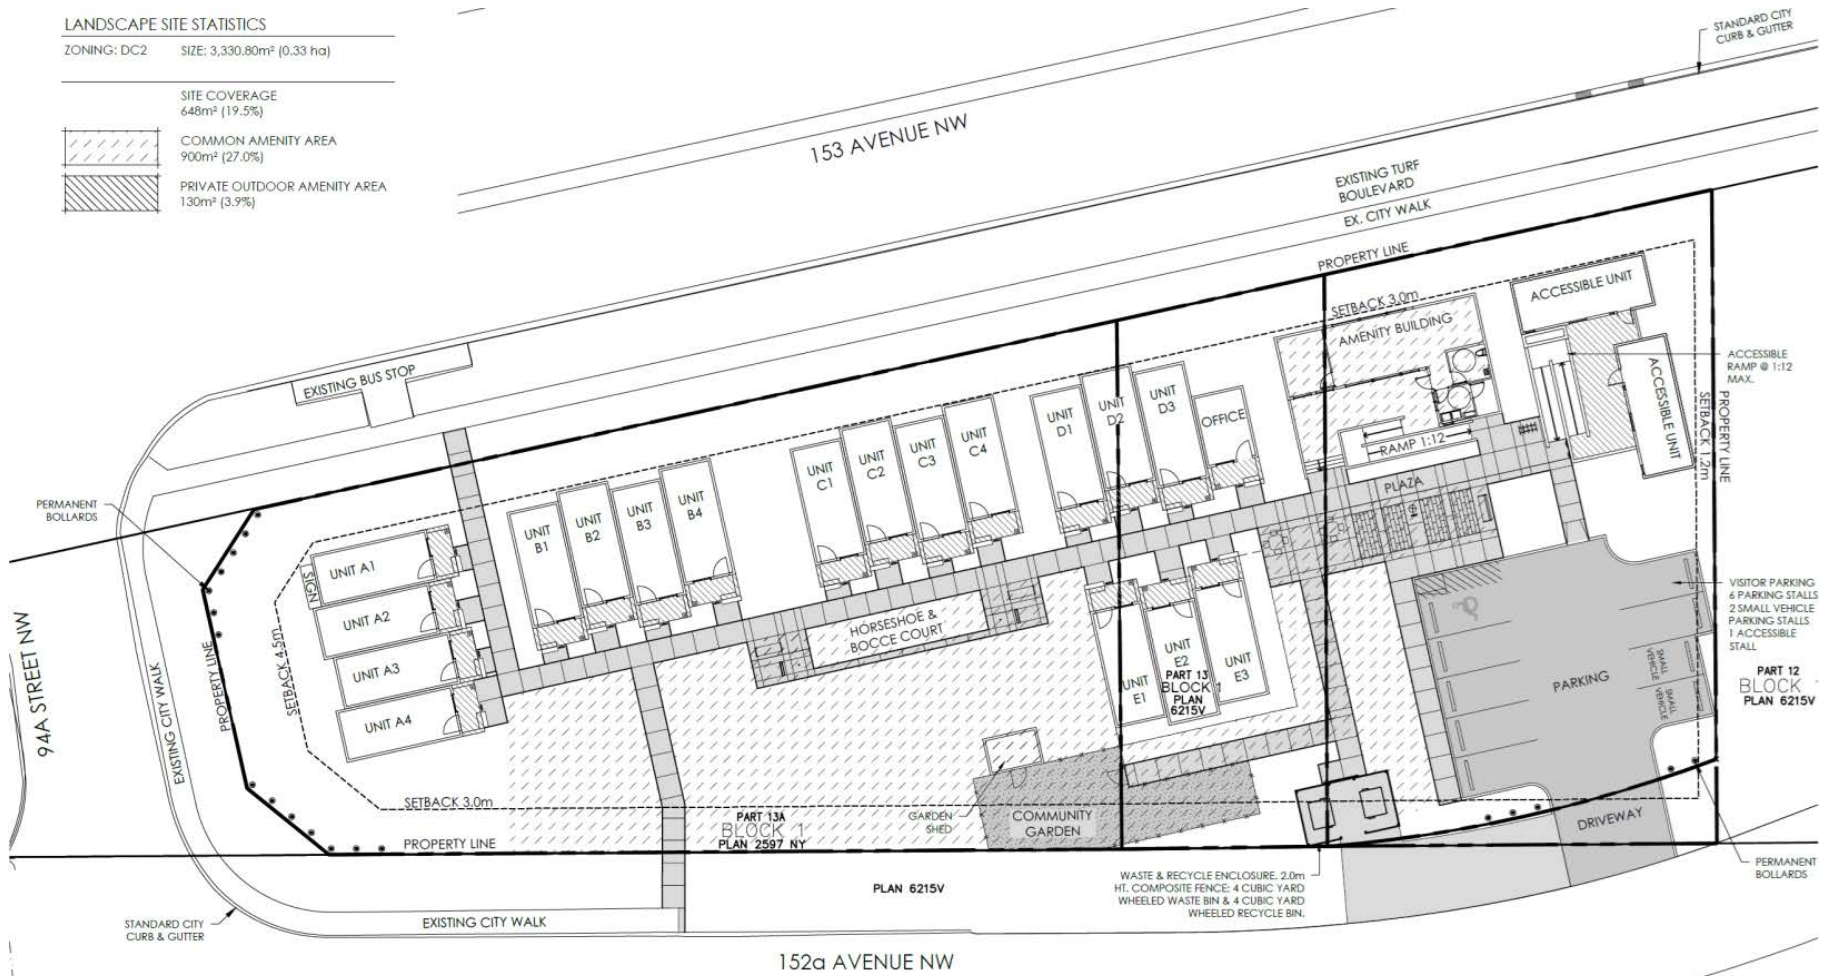

APPENDIX 2 – LANDSCAPE PLAN

LANDSCAPE LEGEND

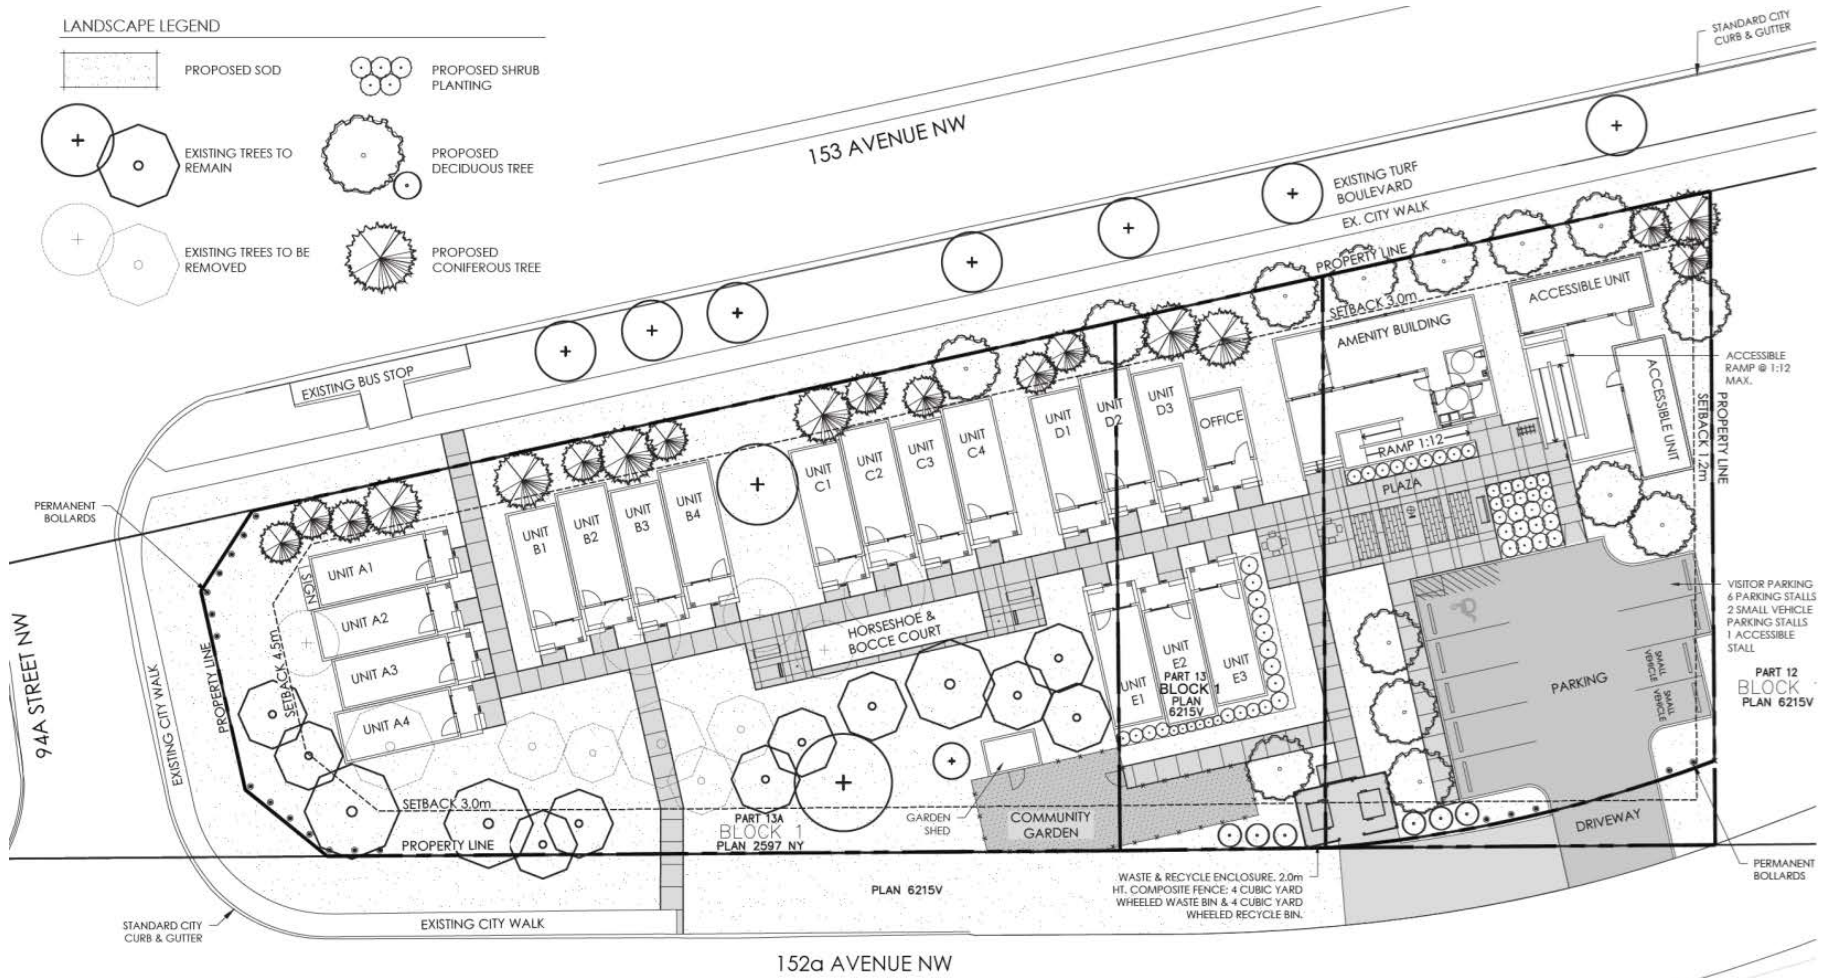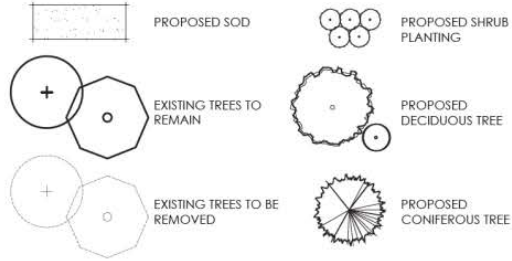

APPENDIX 3 – FRONT ELEVATION PLANS

UNITS A1 - A4



UNITS B1 - B4



UNITS C1 - C4



UNITS D1 – D4



UNITS E1 – E3



ACCESSIBLE UNIT



AMENITY BUILDING

