


**SITE LEGEND**

----- Property Line

**AREA PLAN**

APPENDIX I

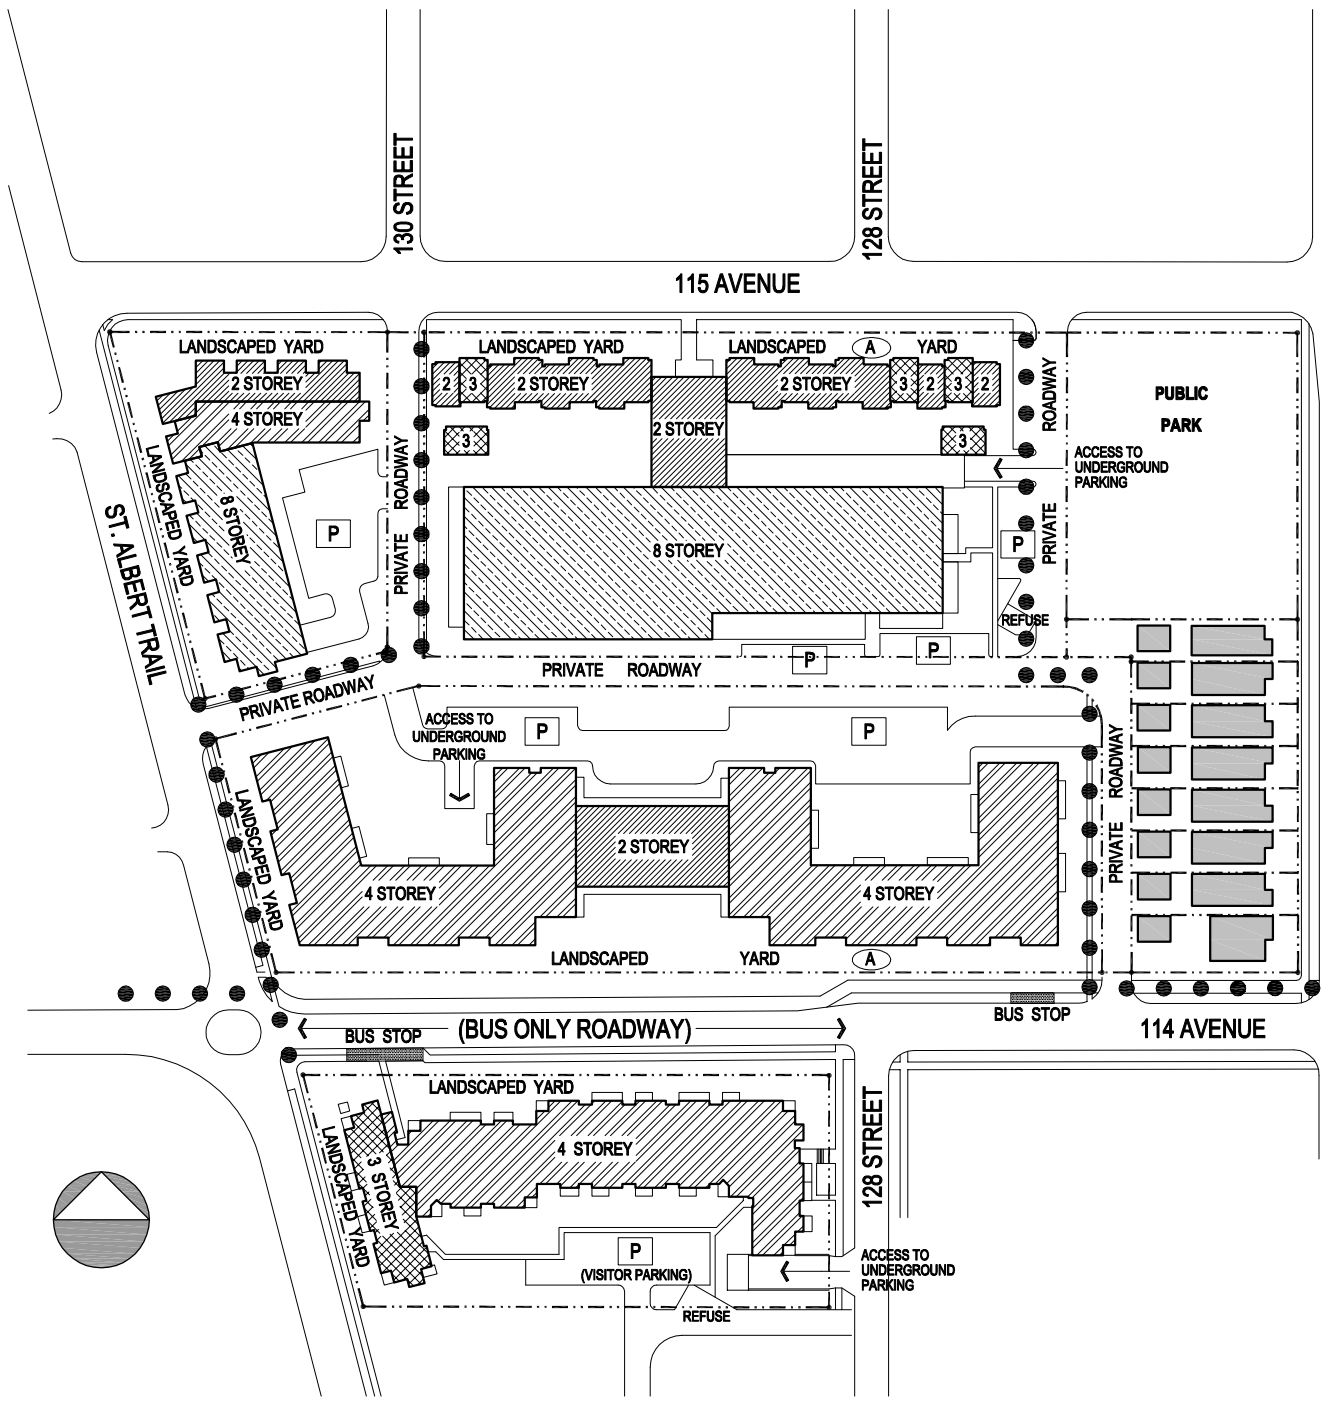

### SITE LEGEND


- (A) ART WORK
  - ● ● ● PEDESTRIAN PATH
  - - - - - DEVELOPMENT AREA
  - P PARKING AREA
  - BUS STOP PAD
- LOW RISE APARTMENT HOUSING:**
- ▨ 2 STOREY APARTMENT BUILDING
  - ▩ 3 STOREY APARTMENT BUILDING
  - ▧ 4 STOREY APARTMENT BUILDING
- HIGH RISE APARTMENT HOUSING:**
- ▨ 8 STOREY APARTMENT BUILDING
- RESIDENTIAL SMALL LOT HOUSING:**
- SINGLE FAMILY DWELLING

## SITE PLAN

APPENDIX II

8-STOREY RESIDENCE    2 & 3-STOREY TOWNHOUSES    8-STOREY RESIDENCE    4-STOREY SENIOR'S RESIDENCE    SINGLE DETACHED DWELLINGS

2 & 4-STOREY RESIDENCES    COMMUNITY PARK

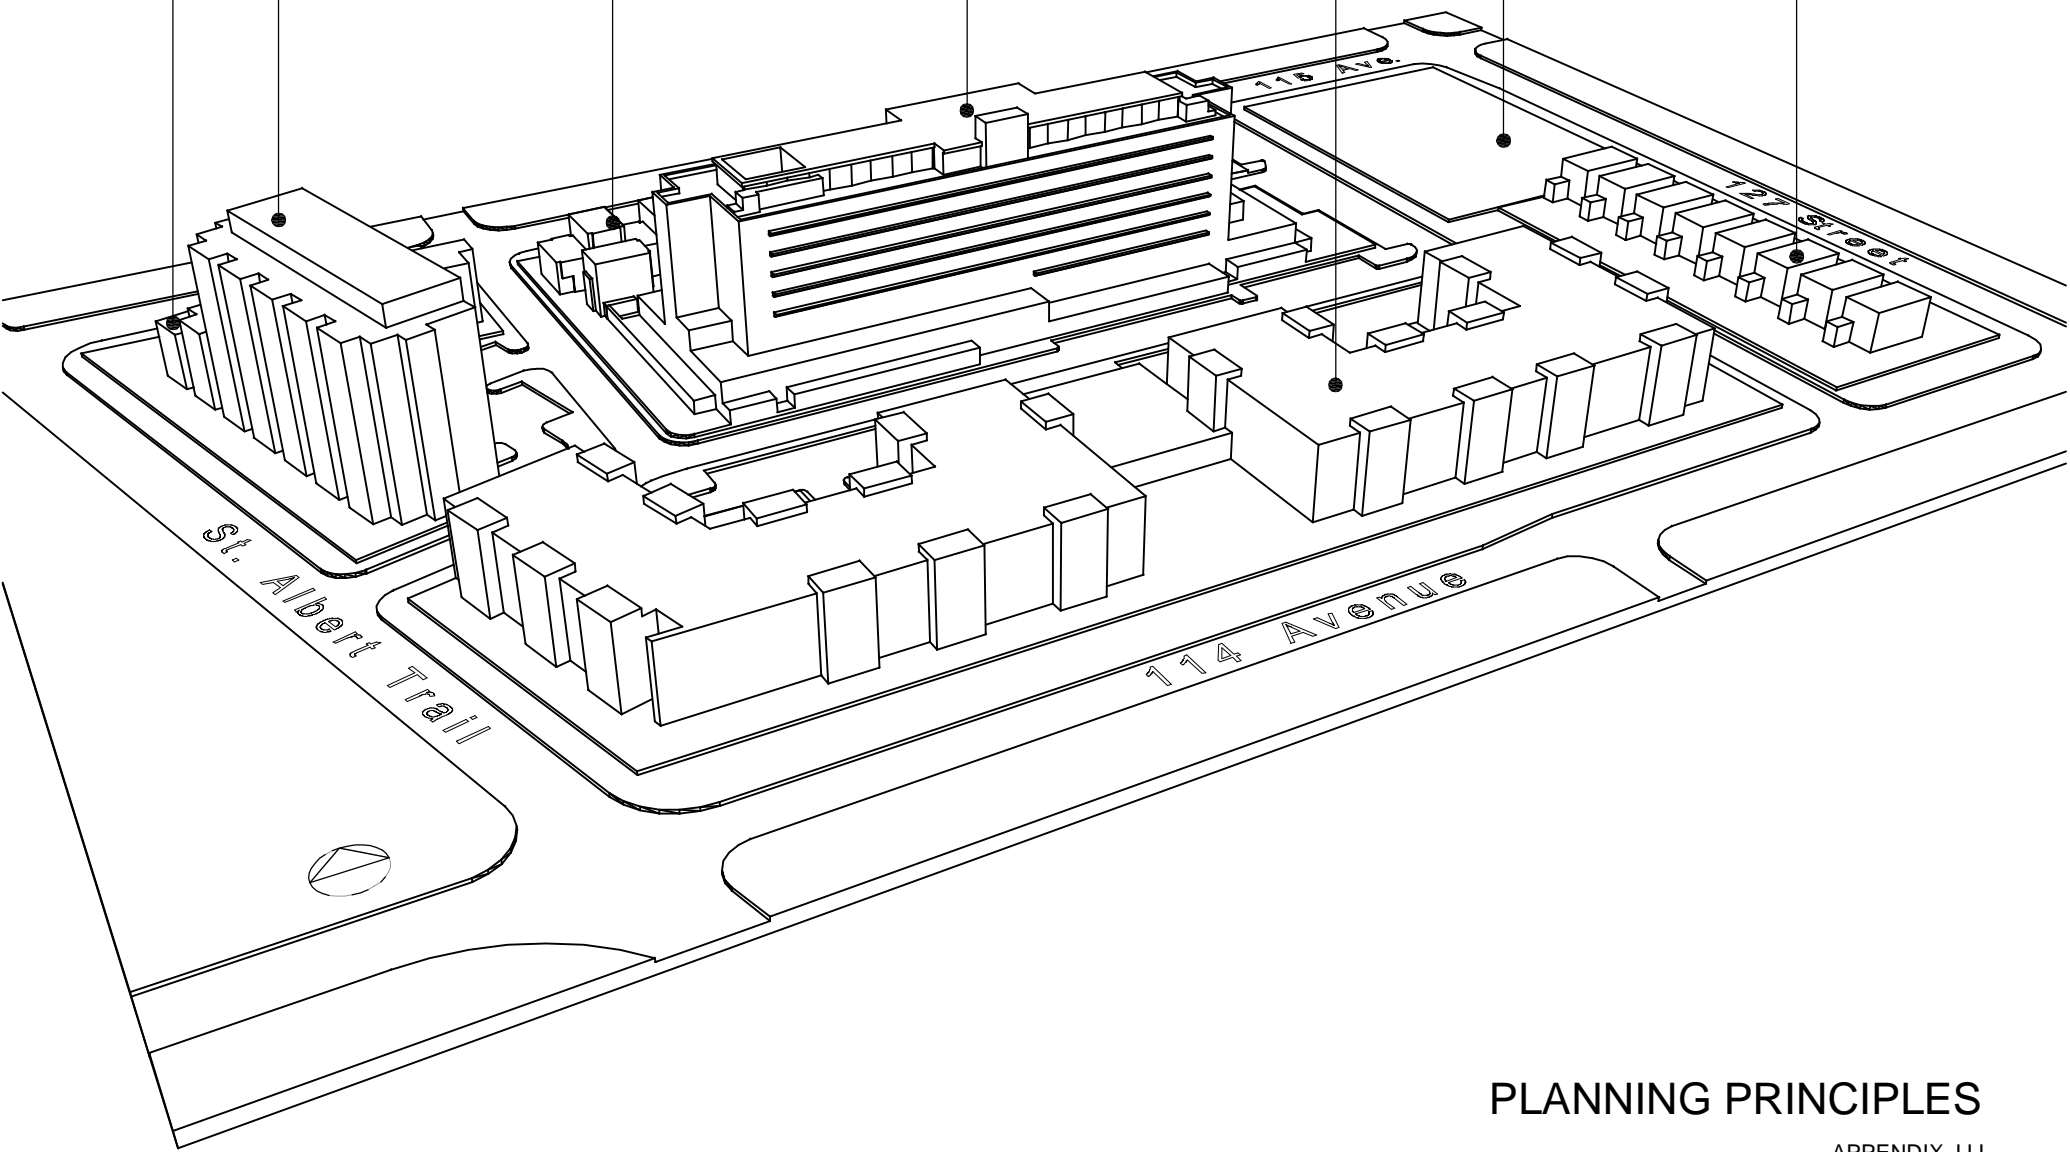

# PLANNING PRINCIPLES