


CHRISTENSON DEVELOPMENTS LTD.
ROMAN M. KUJATH ARCHITECTS LTD.

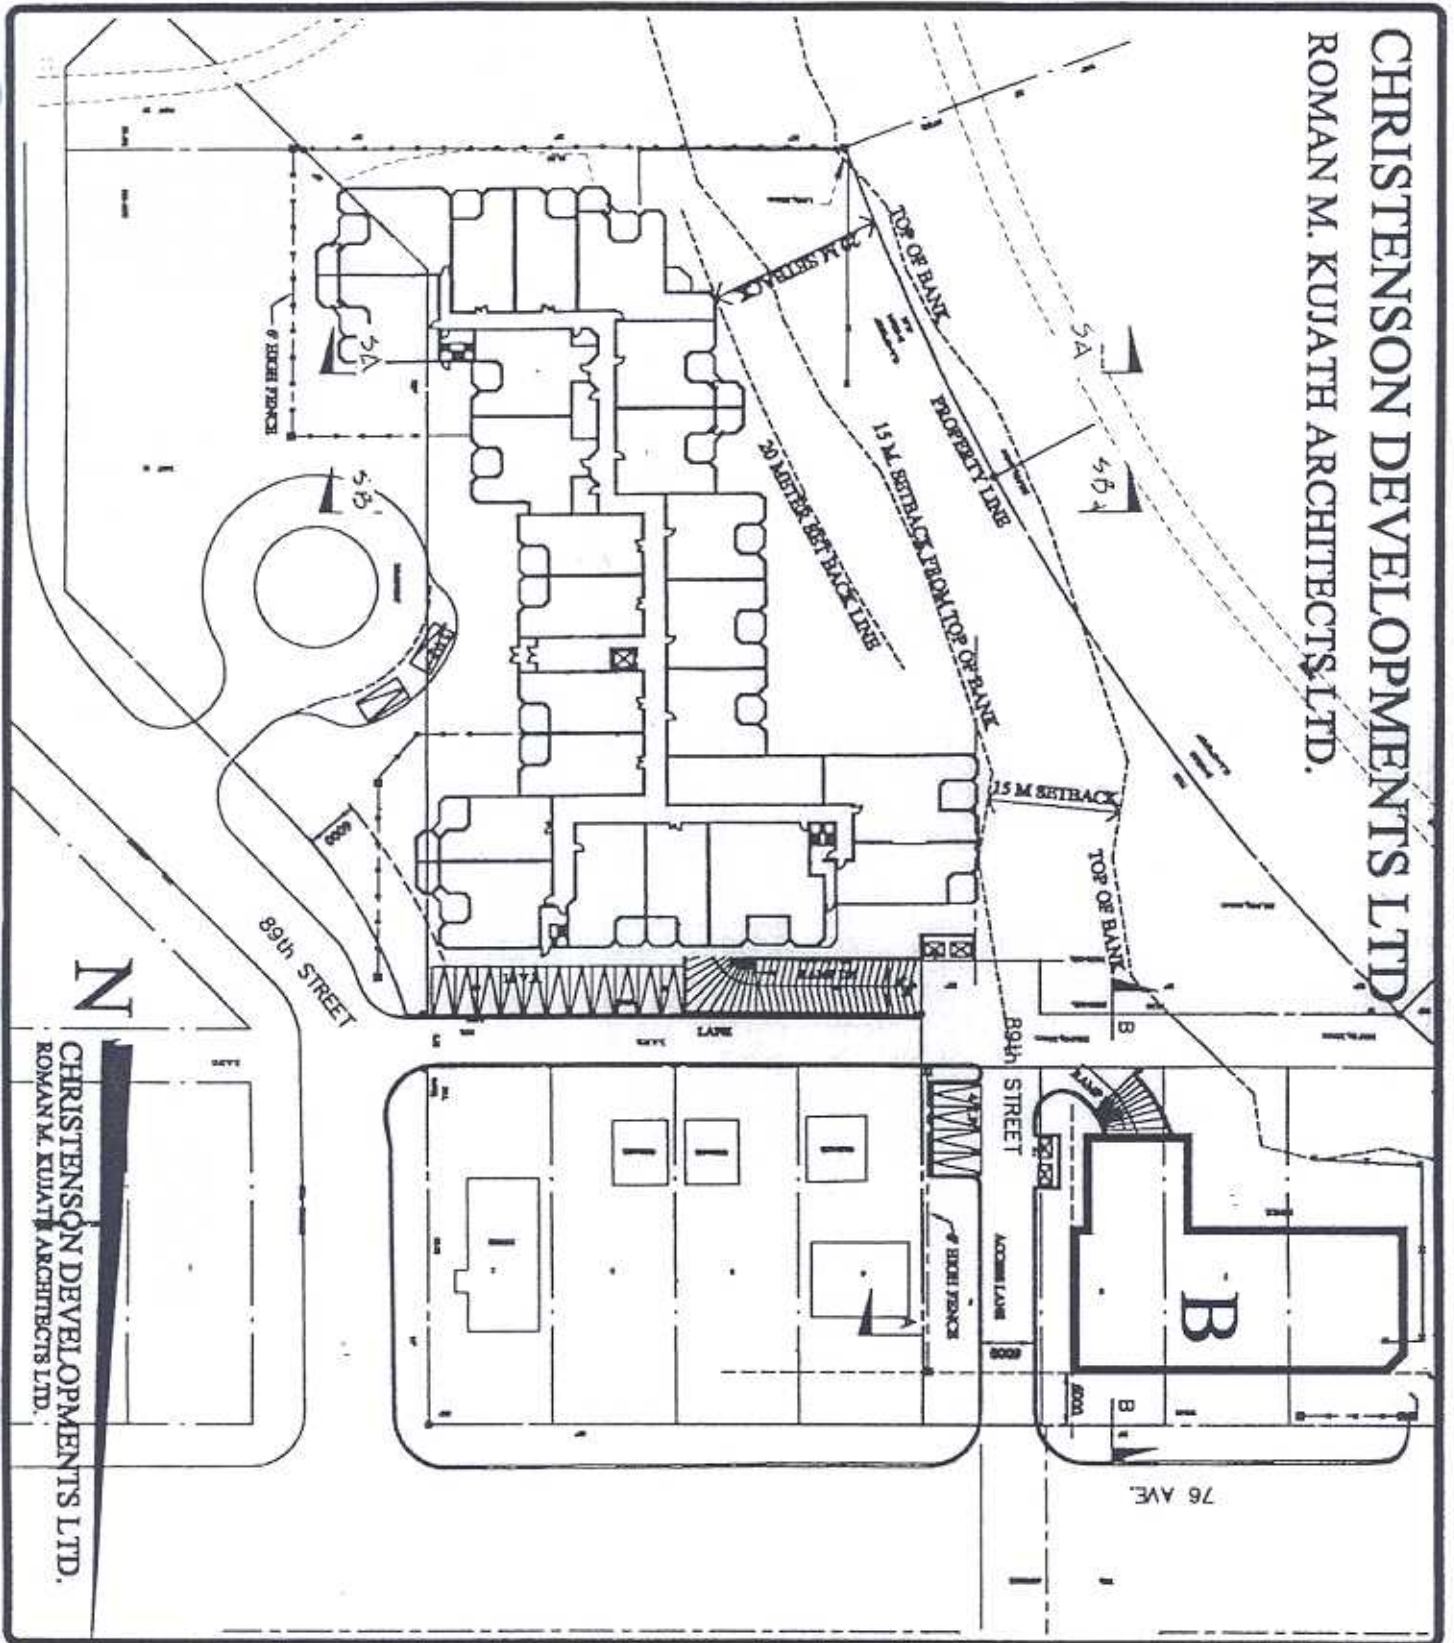

CHRISTENSON DEVELOPMENTS LTD.
ROMAN M. KUJATH ARCHITECTS LTD.

LEVEL 1

THE CONSERVATORY - BUILDING "A"

CHRISTENSON DEVELOPMENTS LTD.

**ROMAN
KUJATH
ARCHITECTS
LTD.**

EDMONTON, ALBERTA
4110, 10387 - 108 Street
Edmonton, Alberta T5J 1K3
phone: (780) 420-1237
fax: (780) 420-1999
e-mail: rk@romankujath.ca

A-01