


LEGAL DESCRIPTION

LOT 48
BLOCK 12
TOWN OF 2013

CALLINGWOOD ROAD

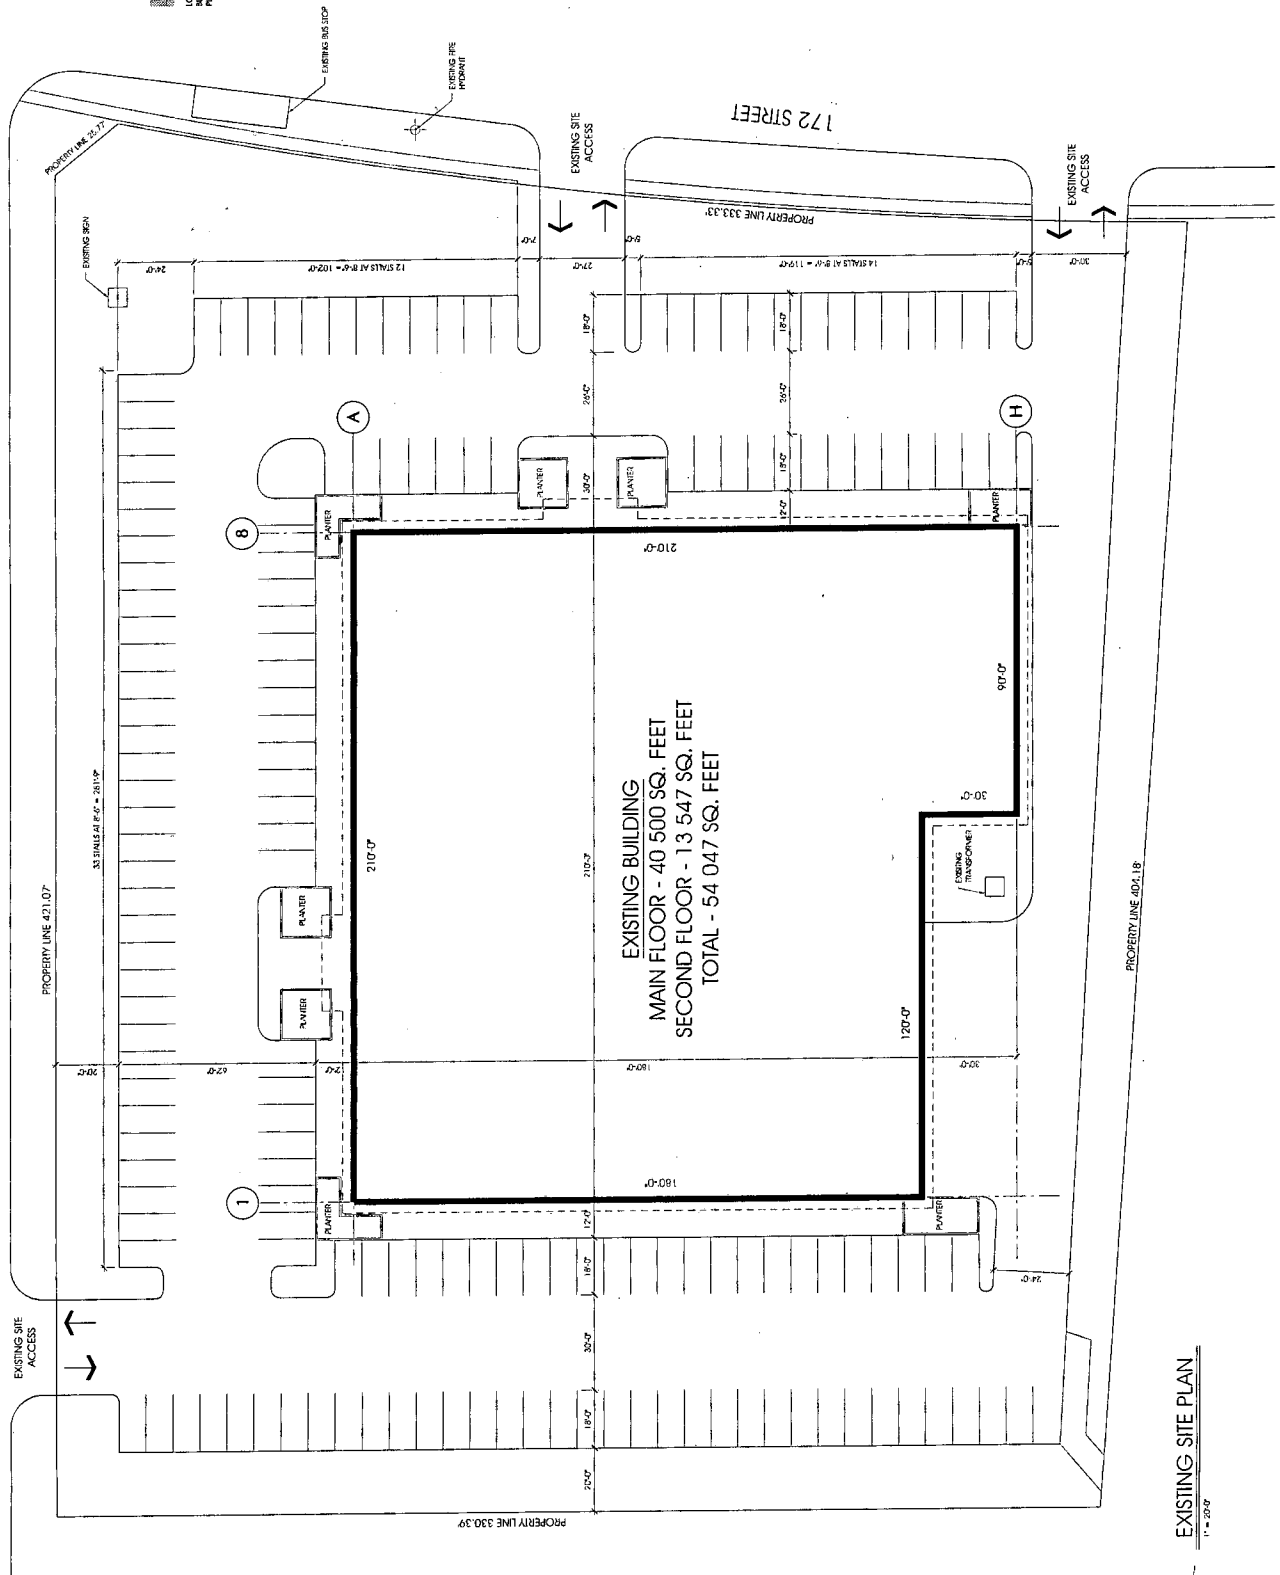

EXISTING SITE PLAN
1" = 20'

