
 
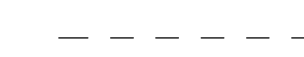
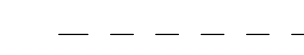

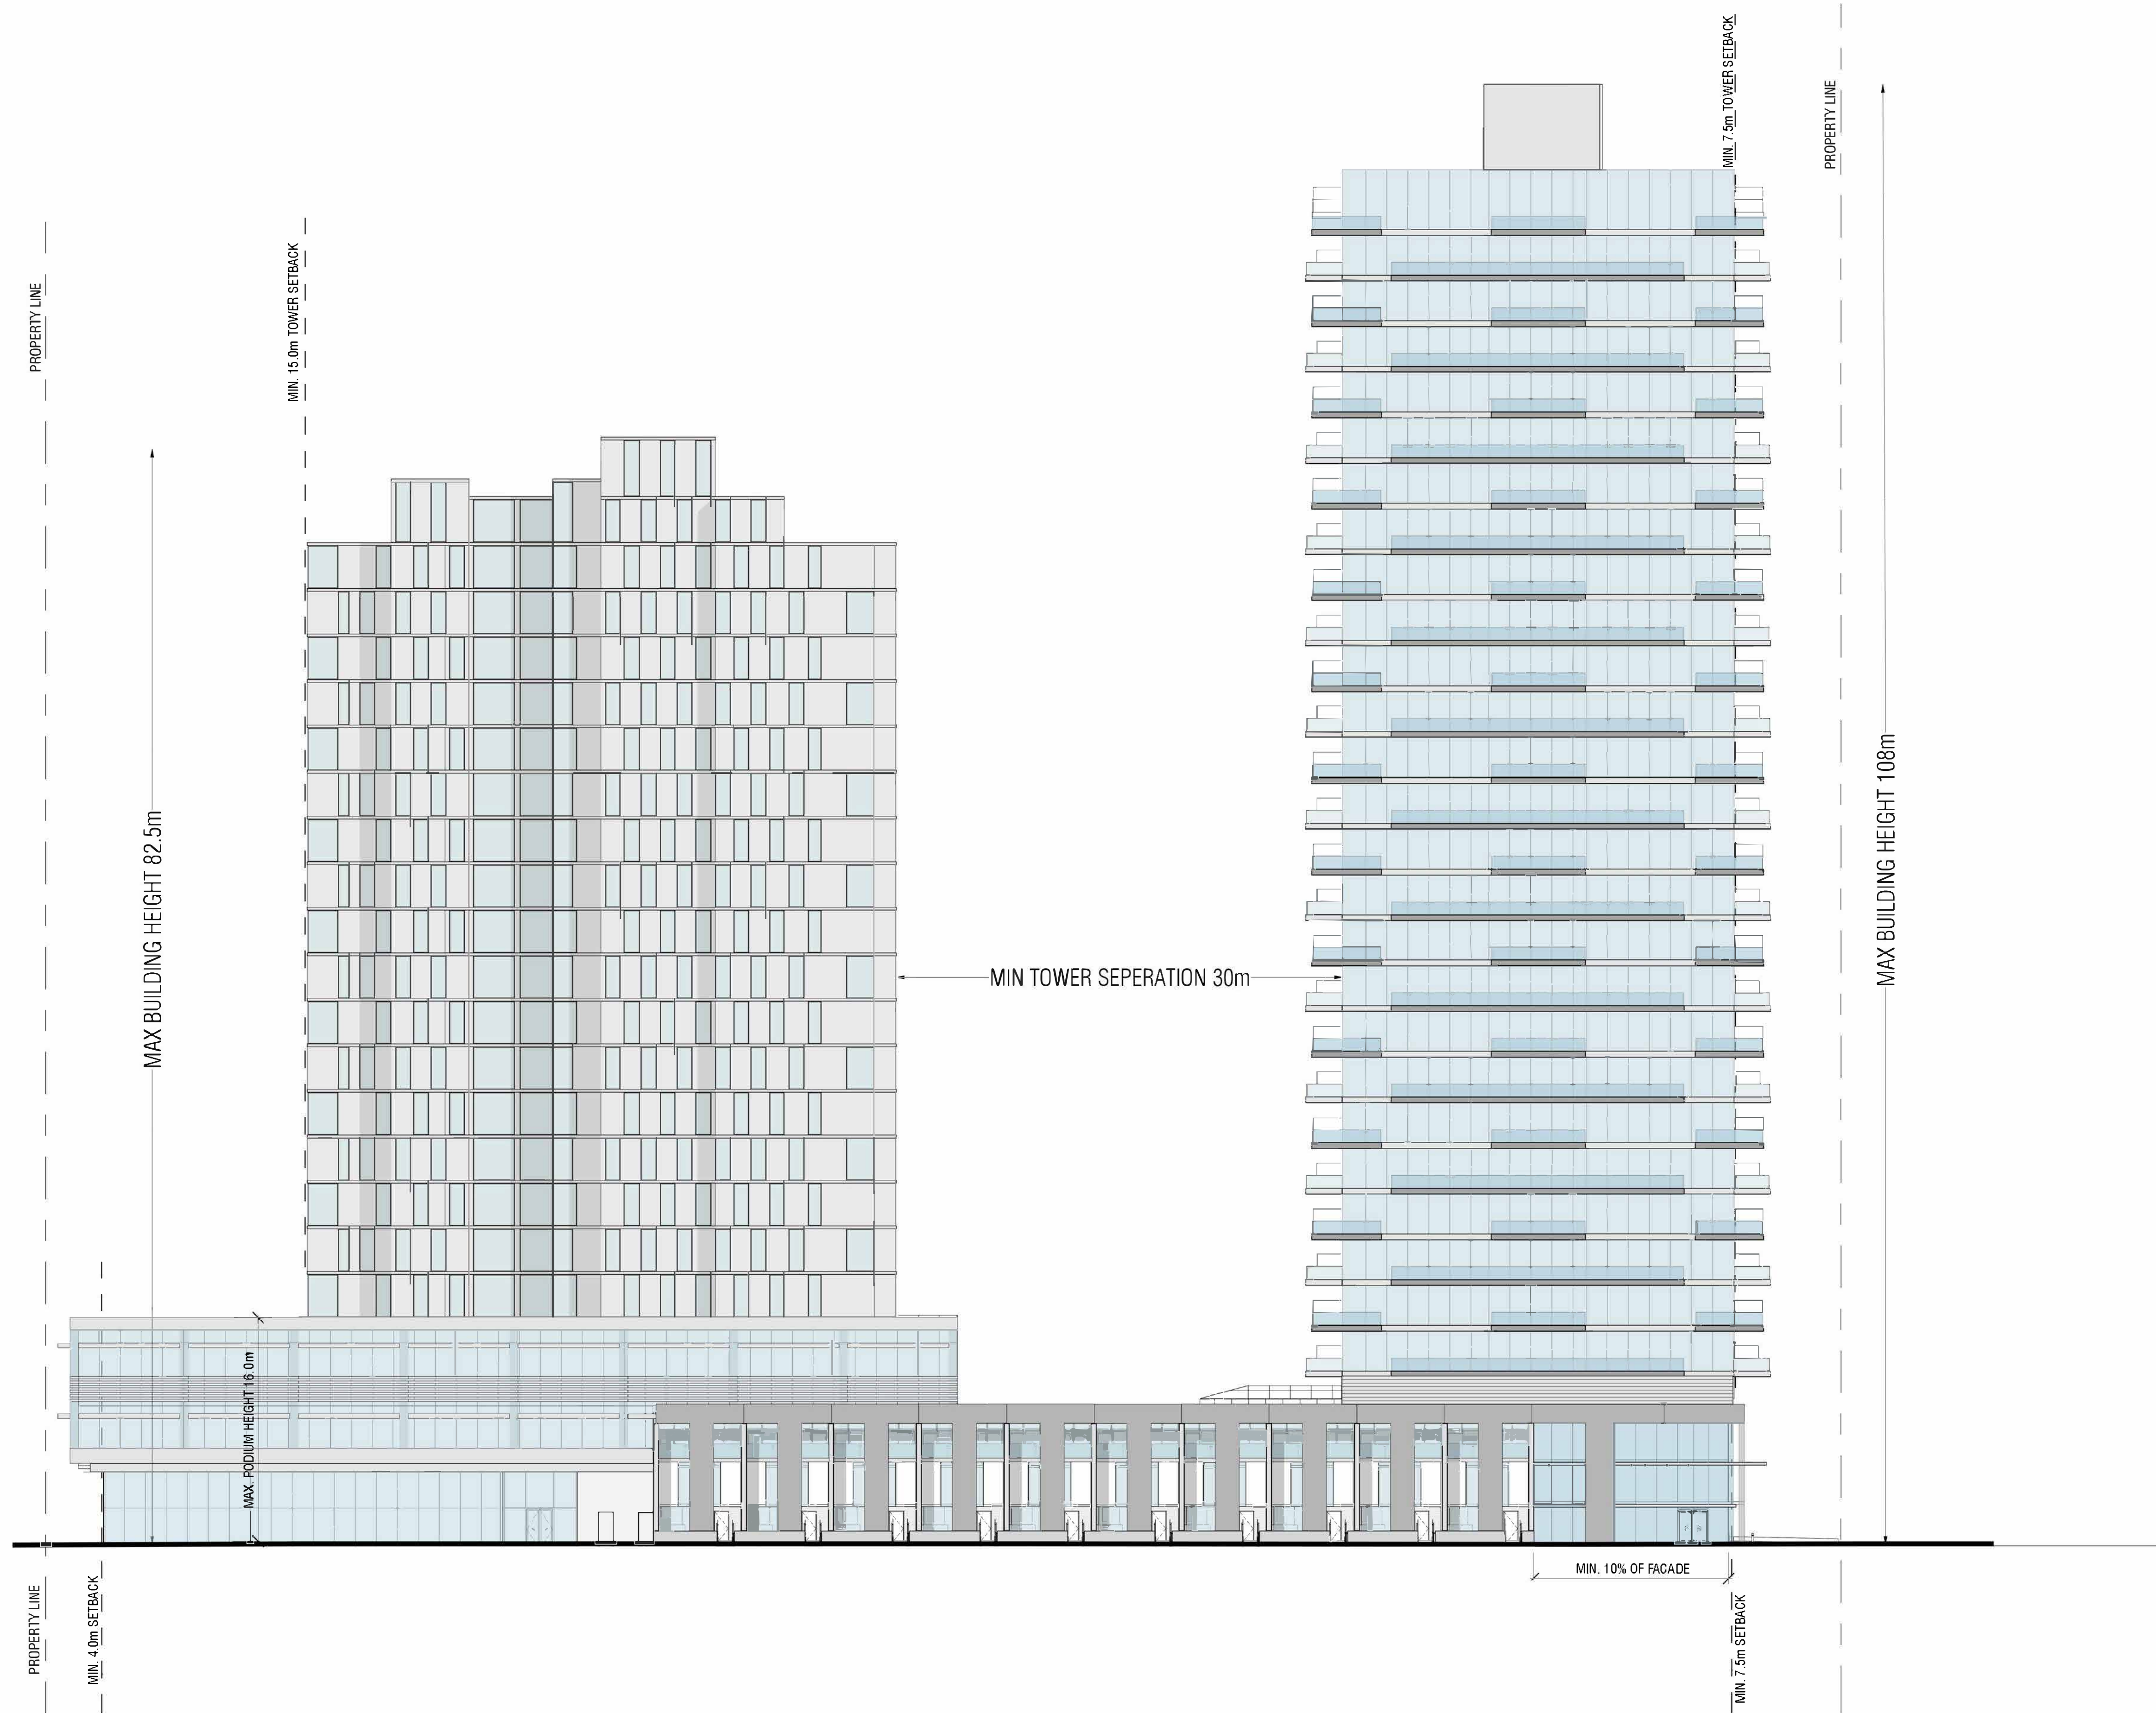
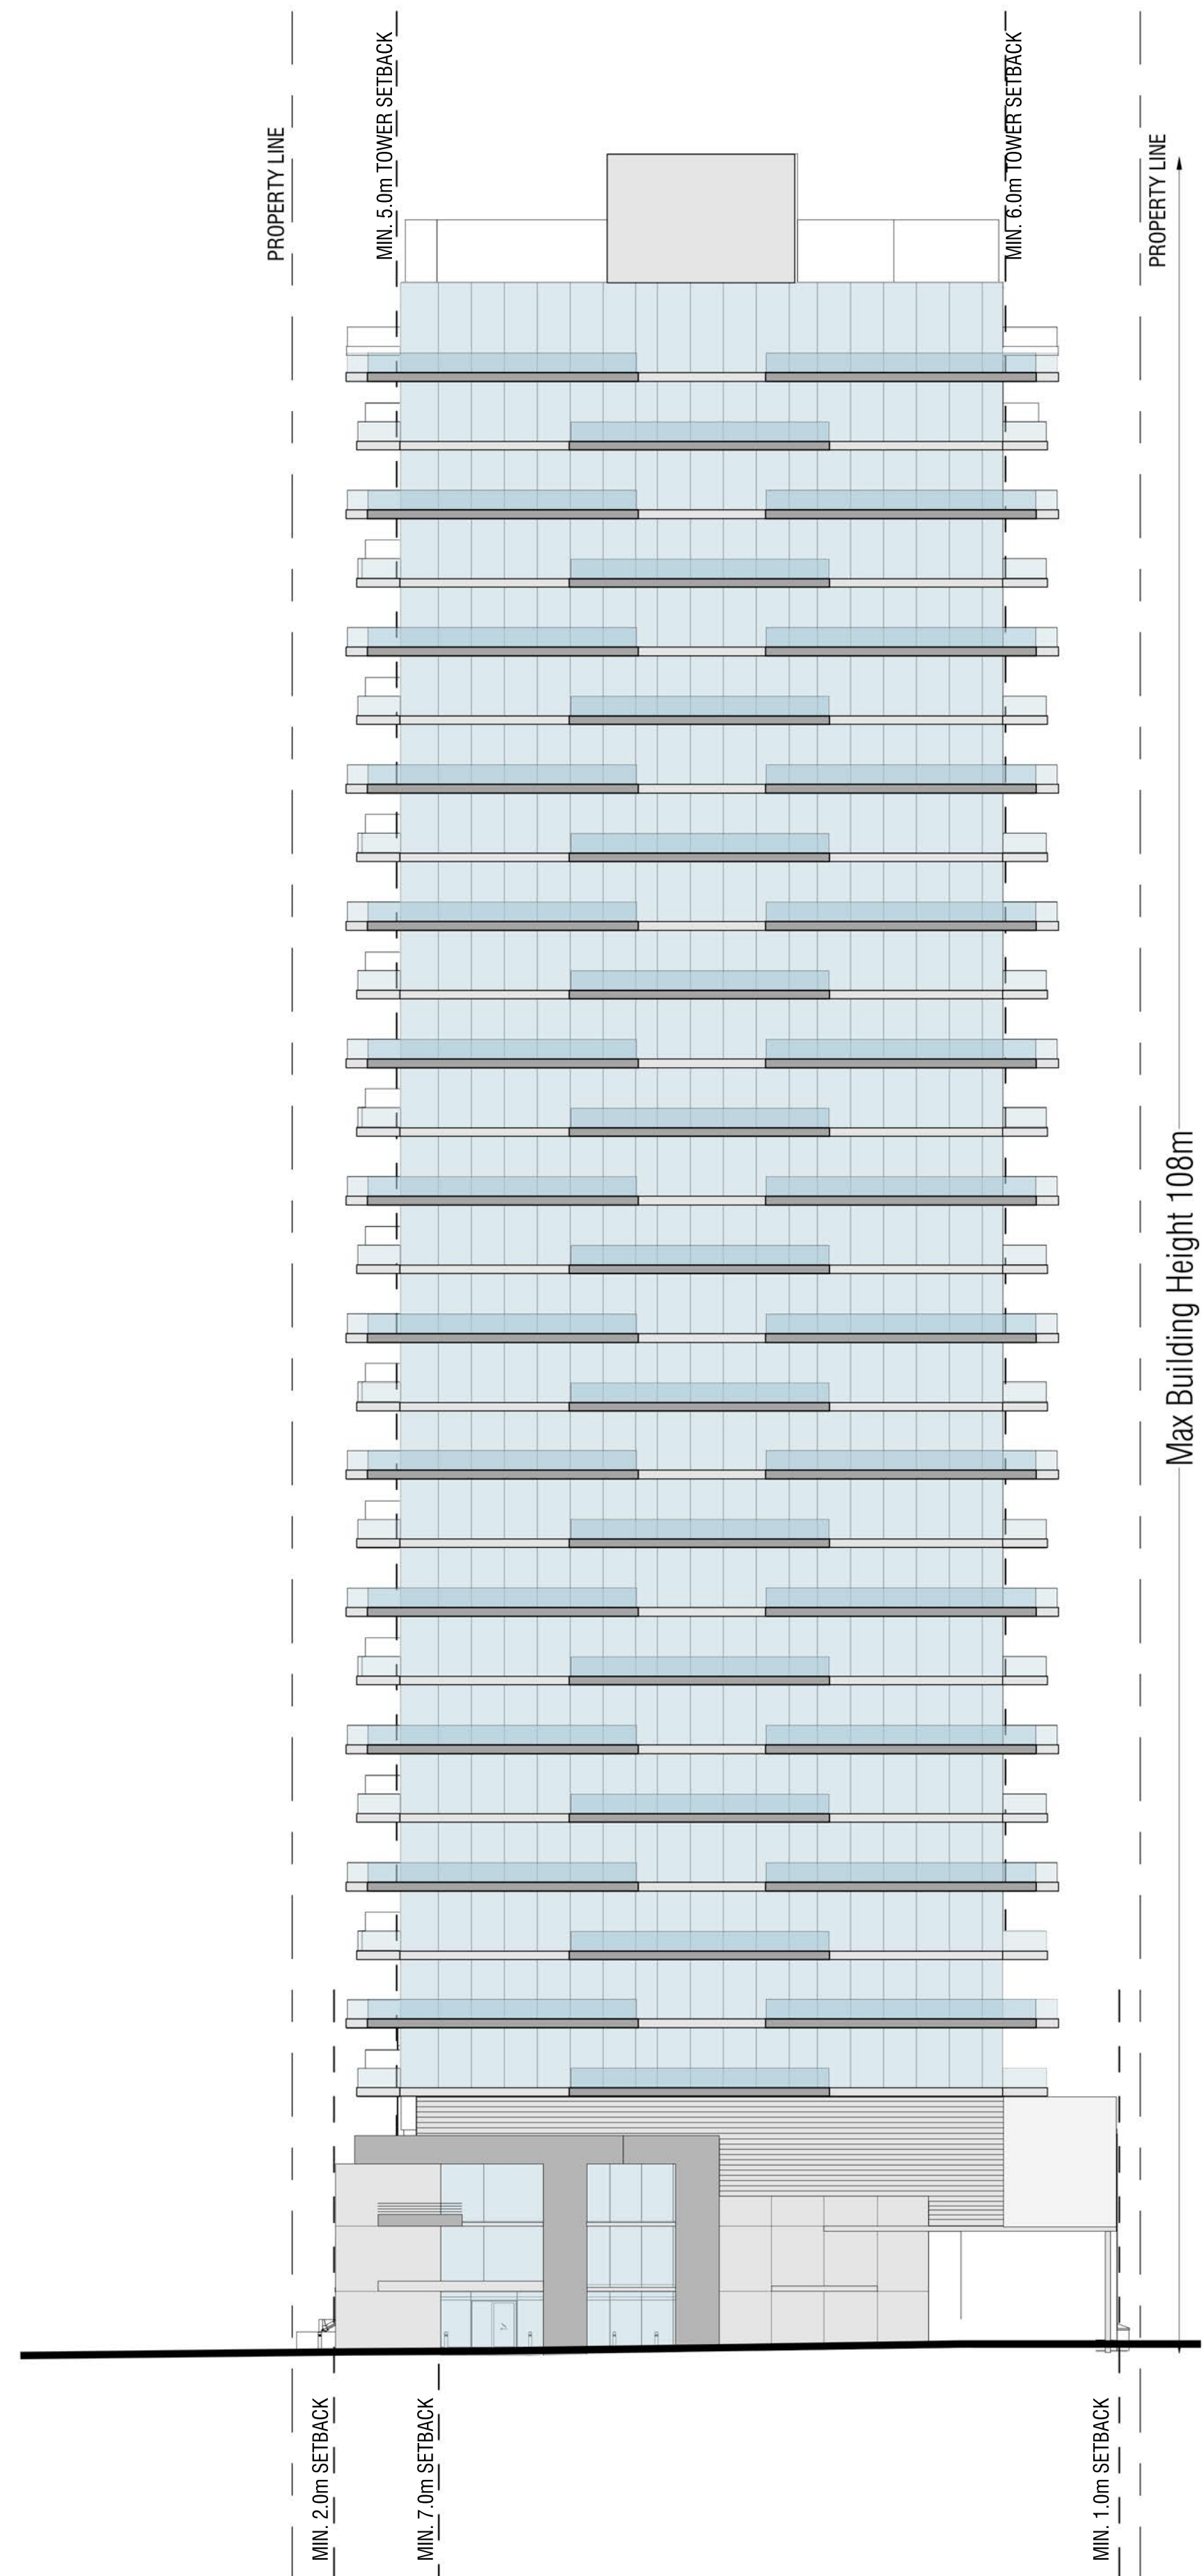


APPENDIX 1 - SITE PLAN


LEGEND

-  PROPERTY LINE
-  BUILDING EDGE
-  BUILDING EDGE, PROJECTING
-  PROPOSED ENTRANCE
-  PROPOSED VEHICLE ACCESS







EAST ELEVATION

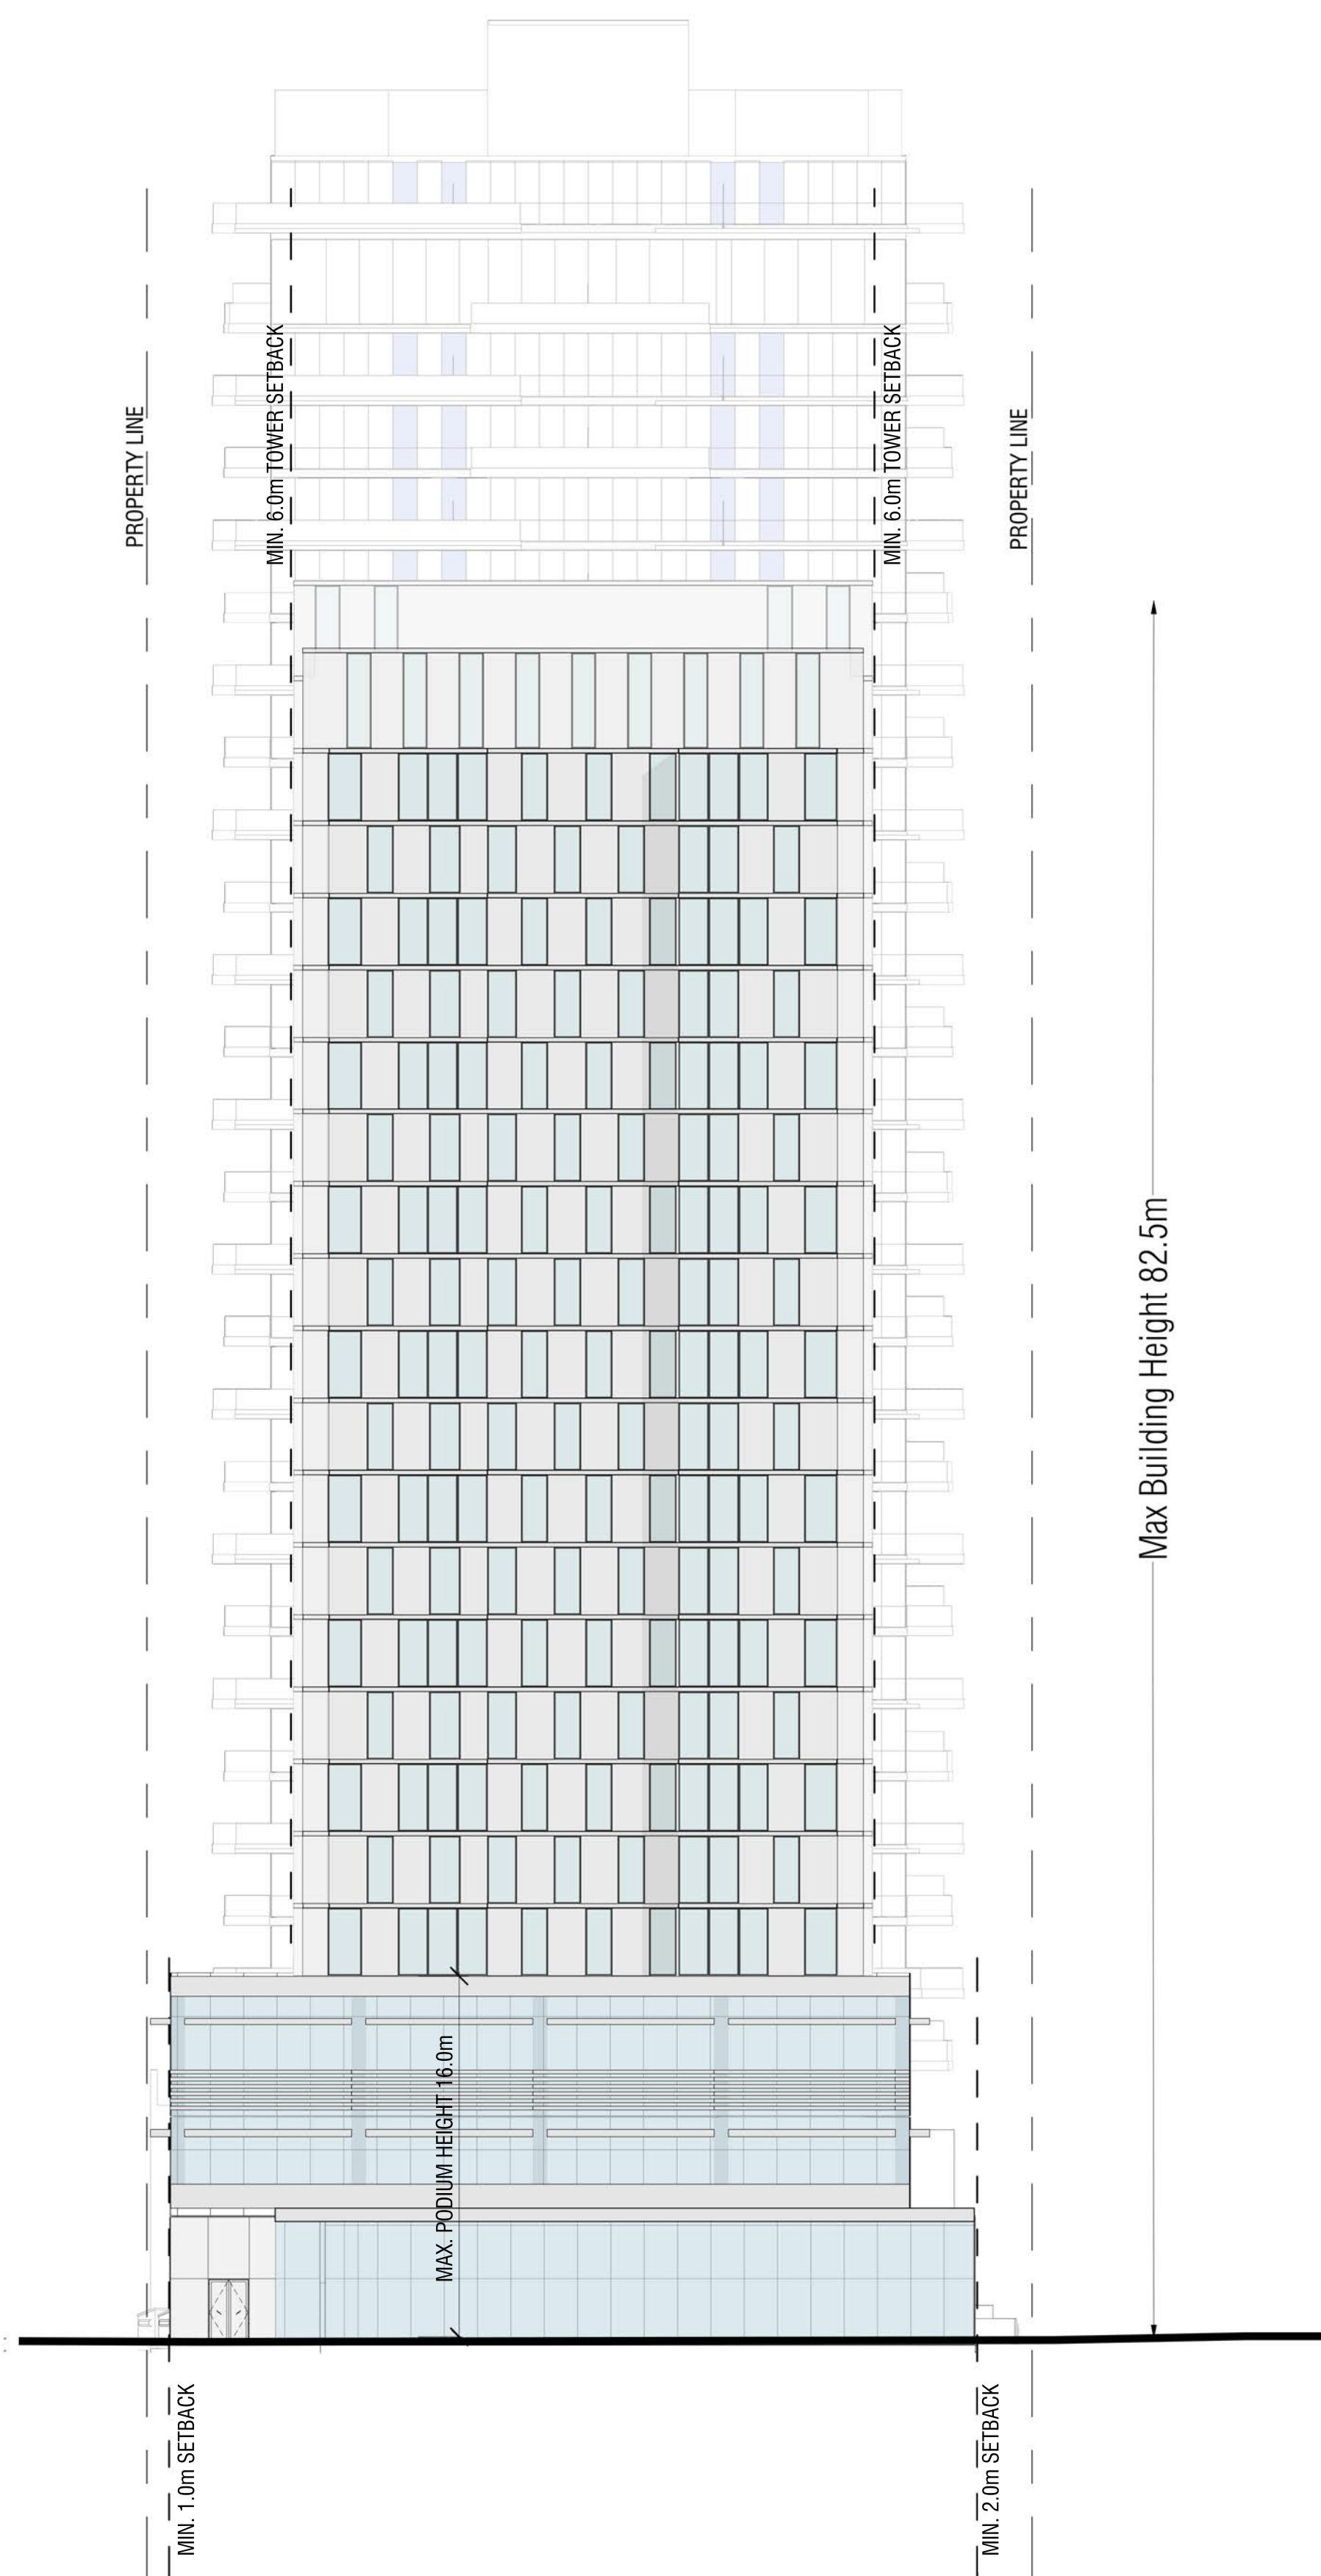

WEST ELEVATION

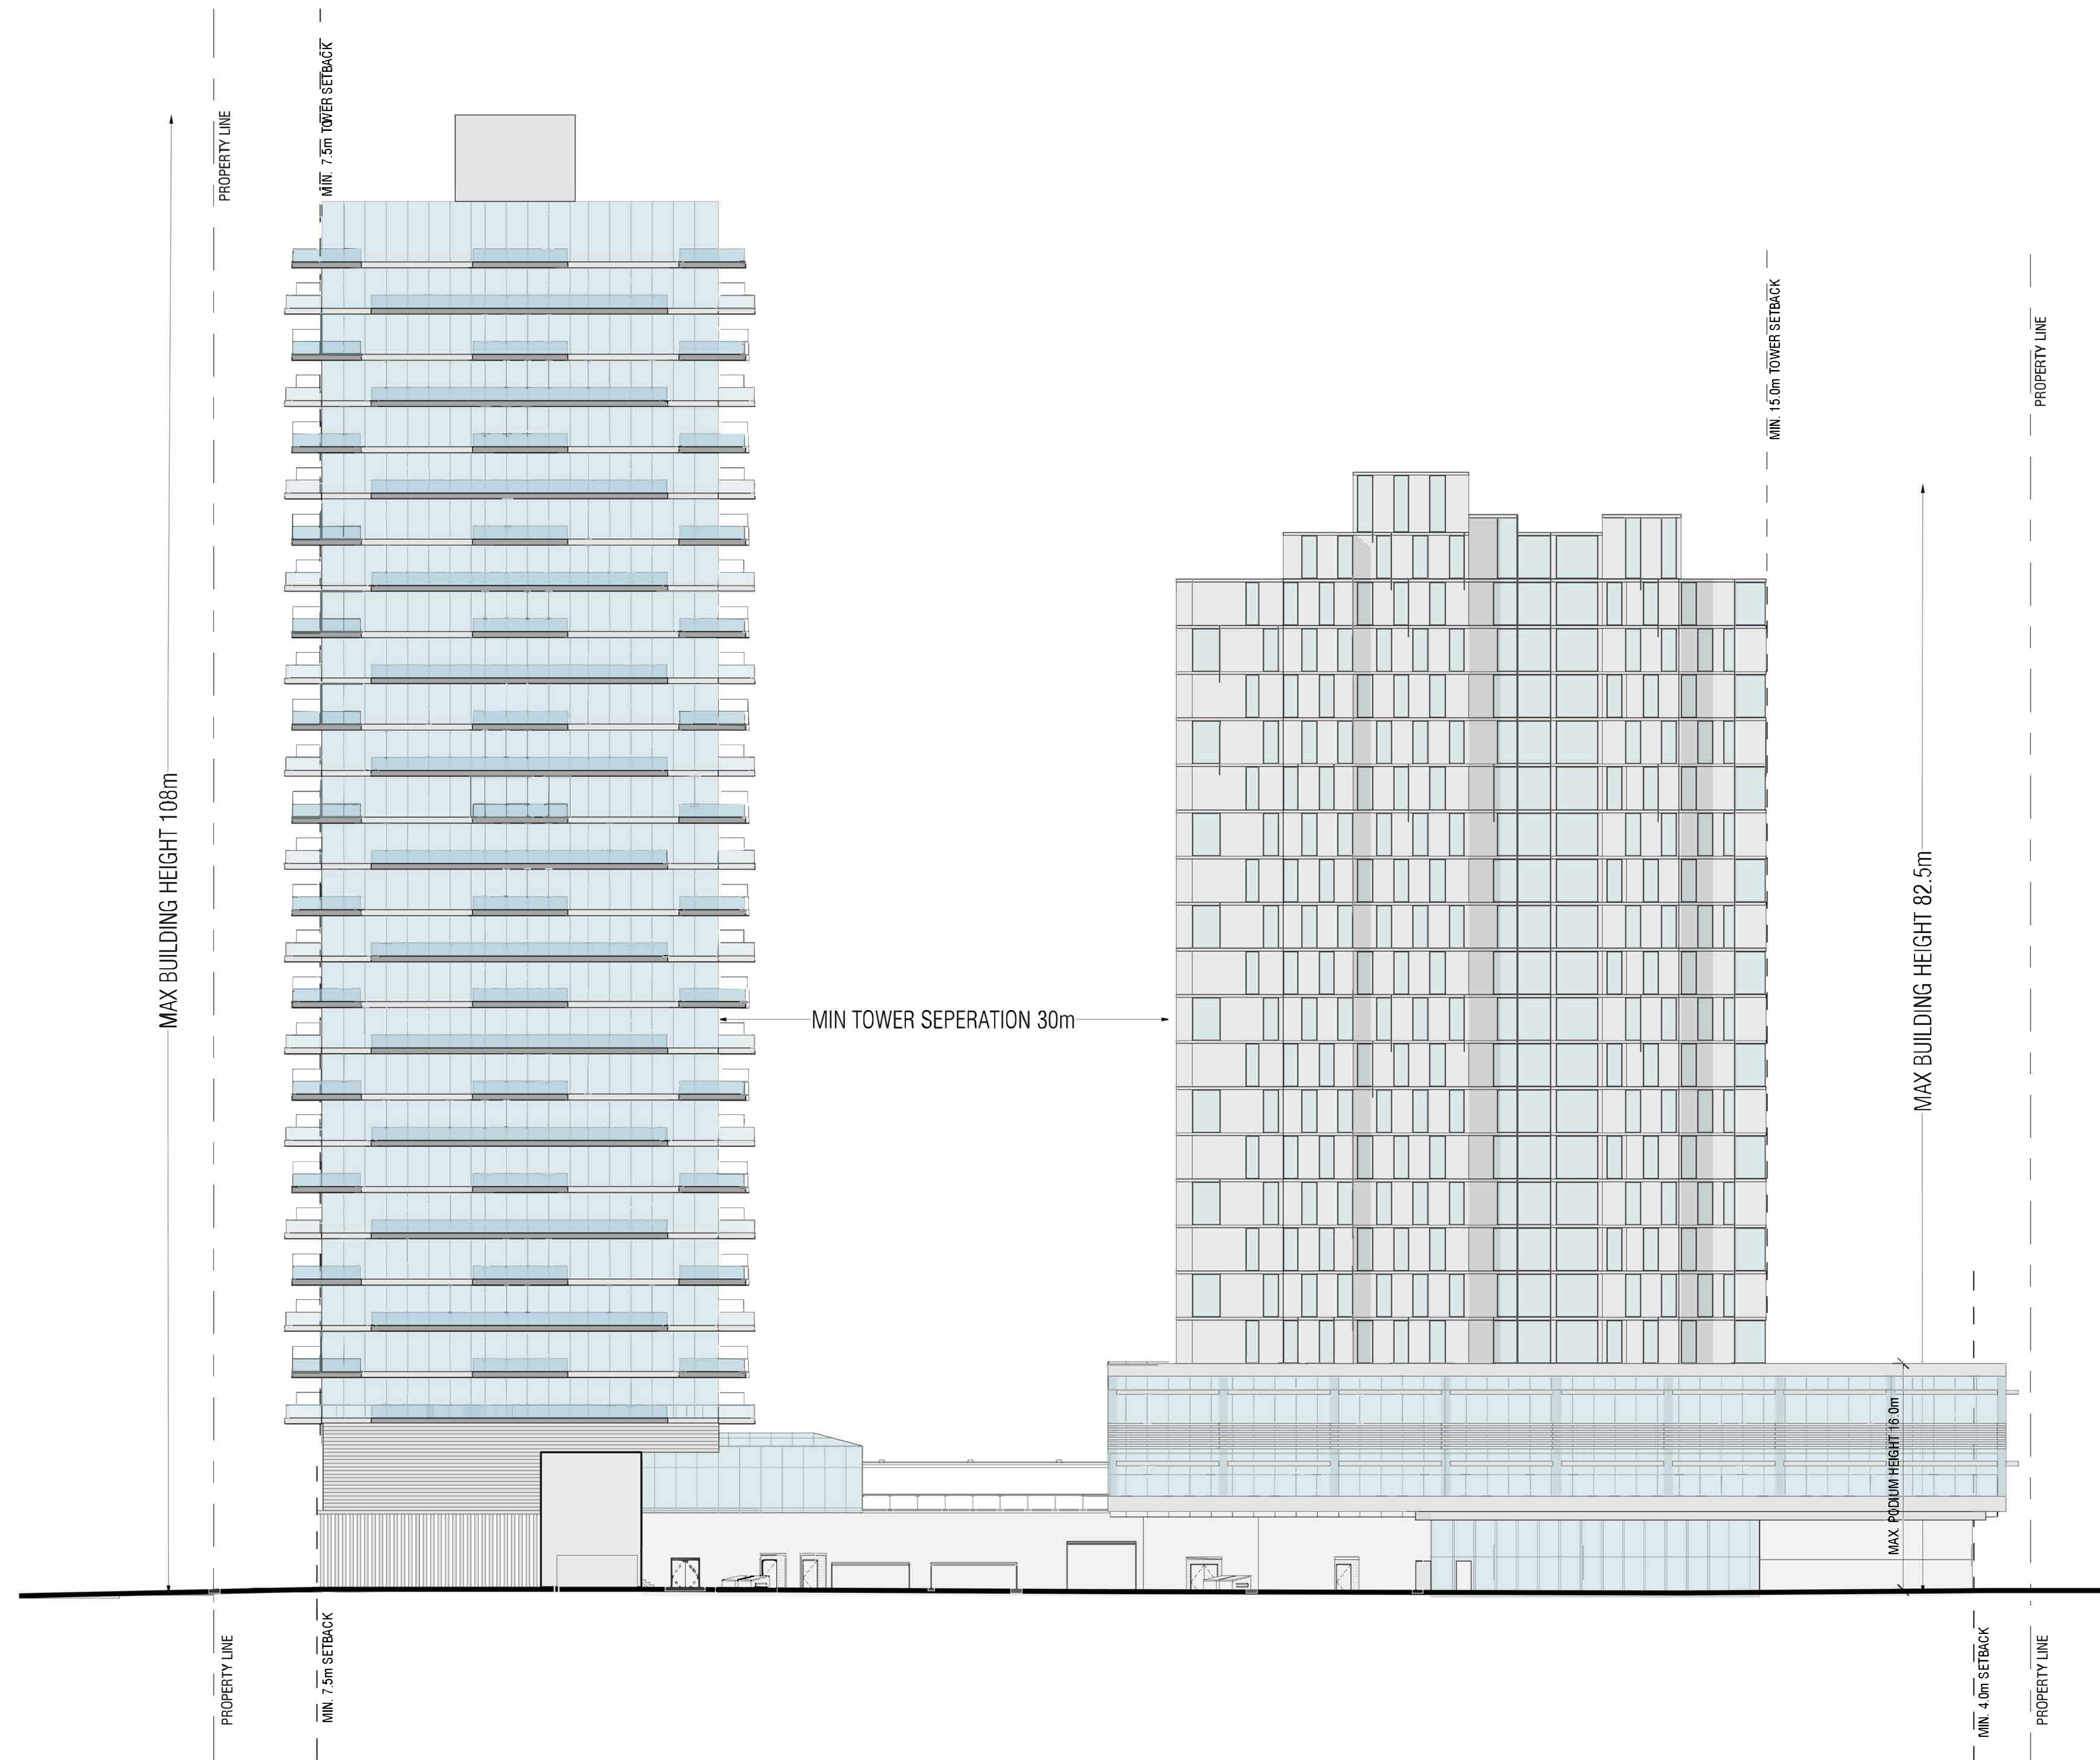

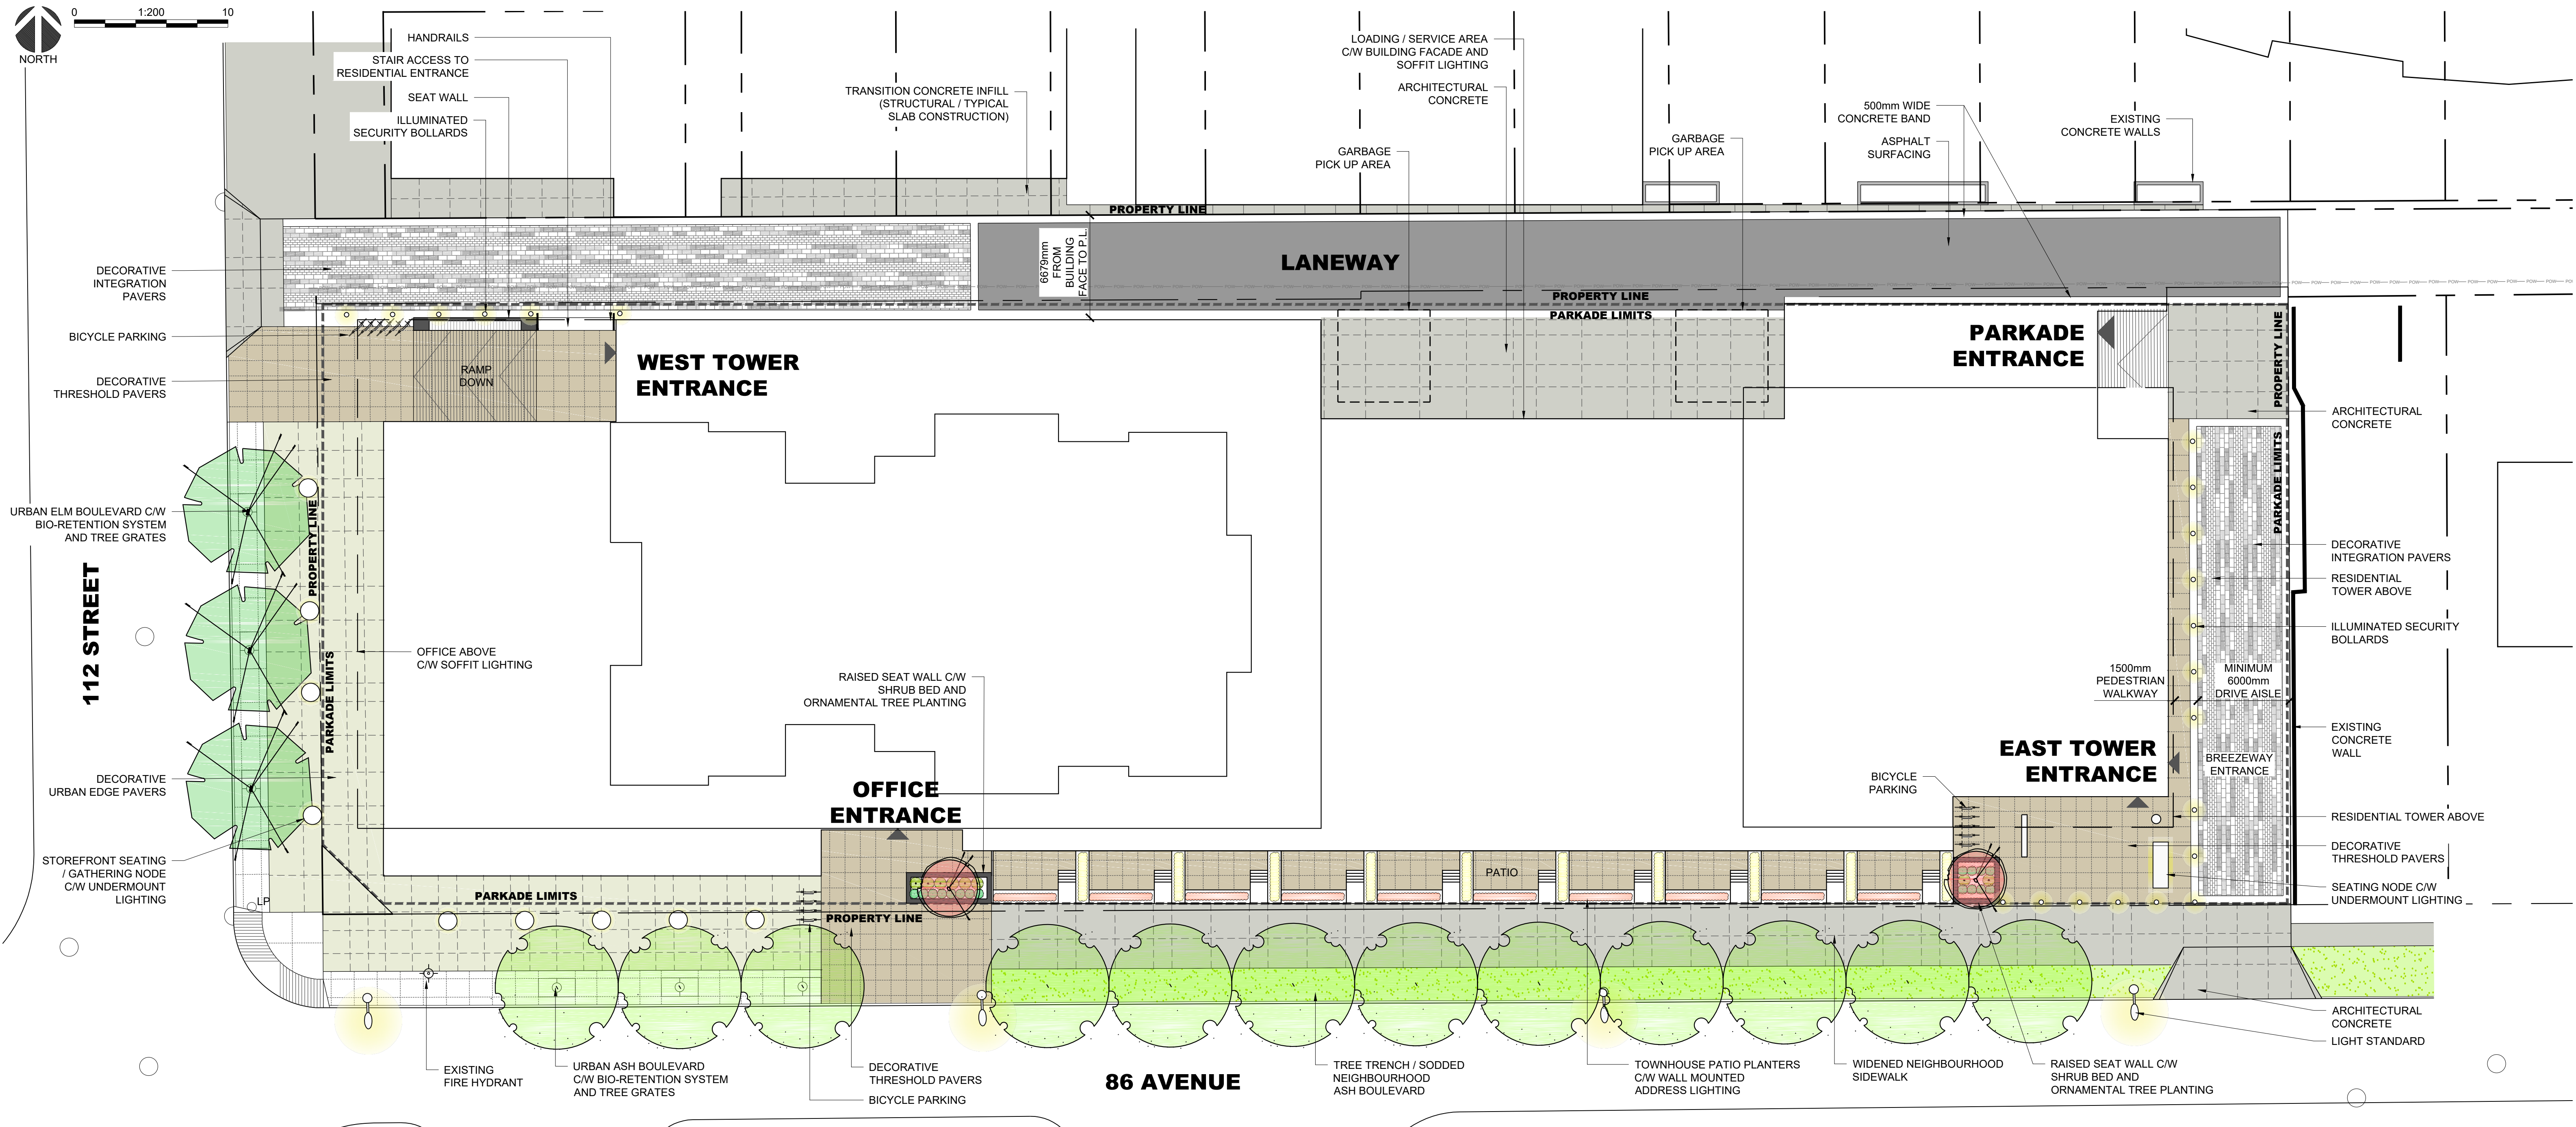

APPENDIX 3 - ILLUSTRATIVE LANDSCAPING PLAN

February 22, 2019