





-  DECORATIVE PAVING
-  LANDSCAPING
-  TREES

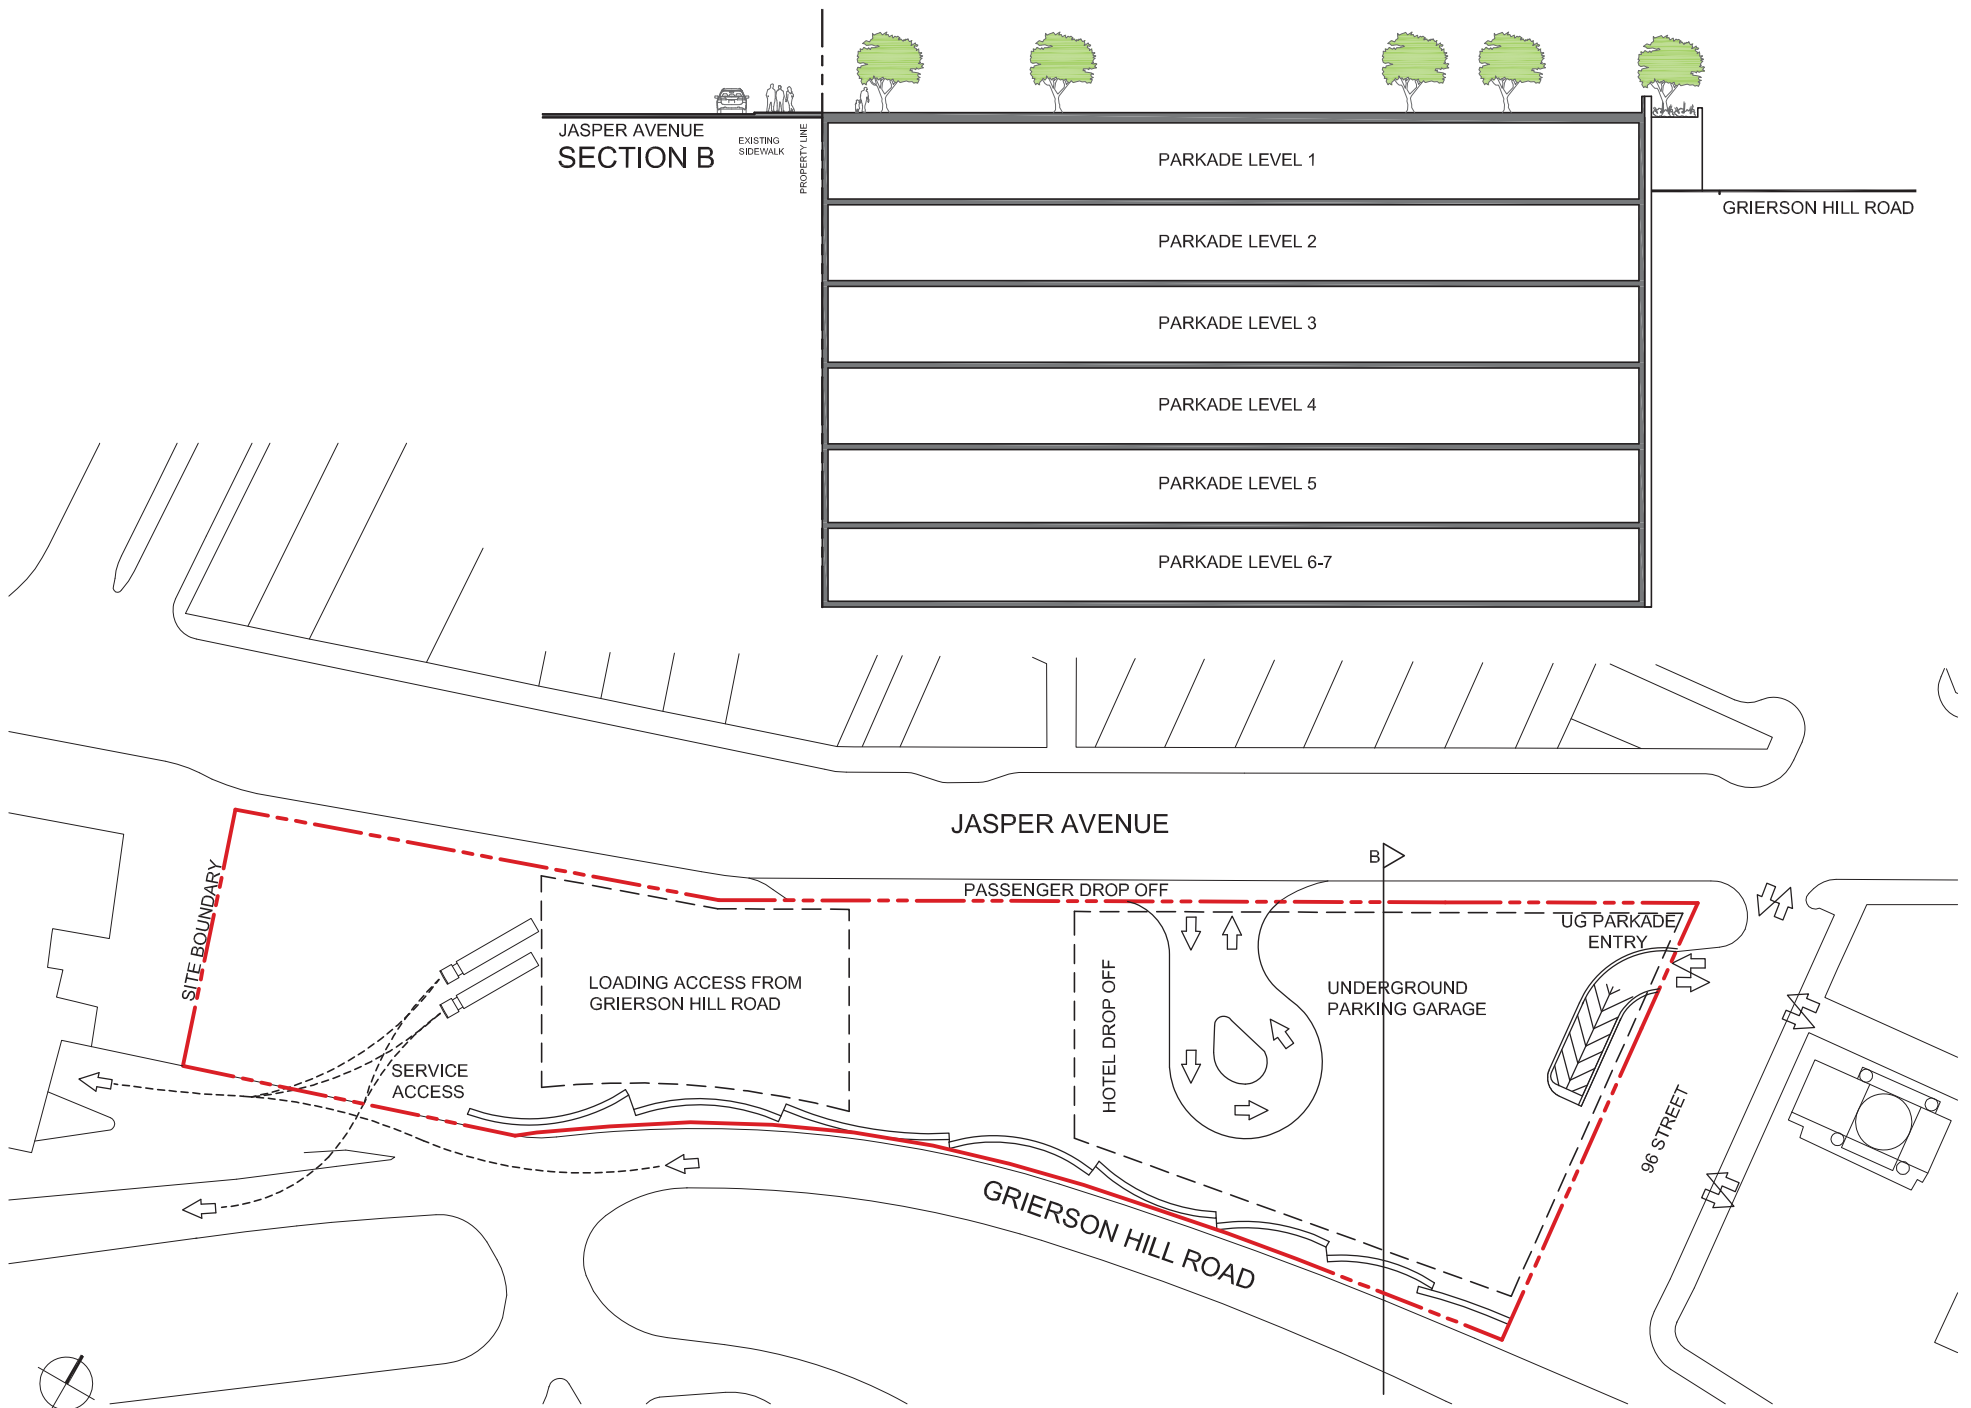


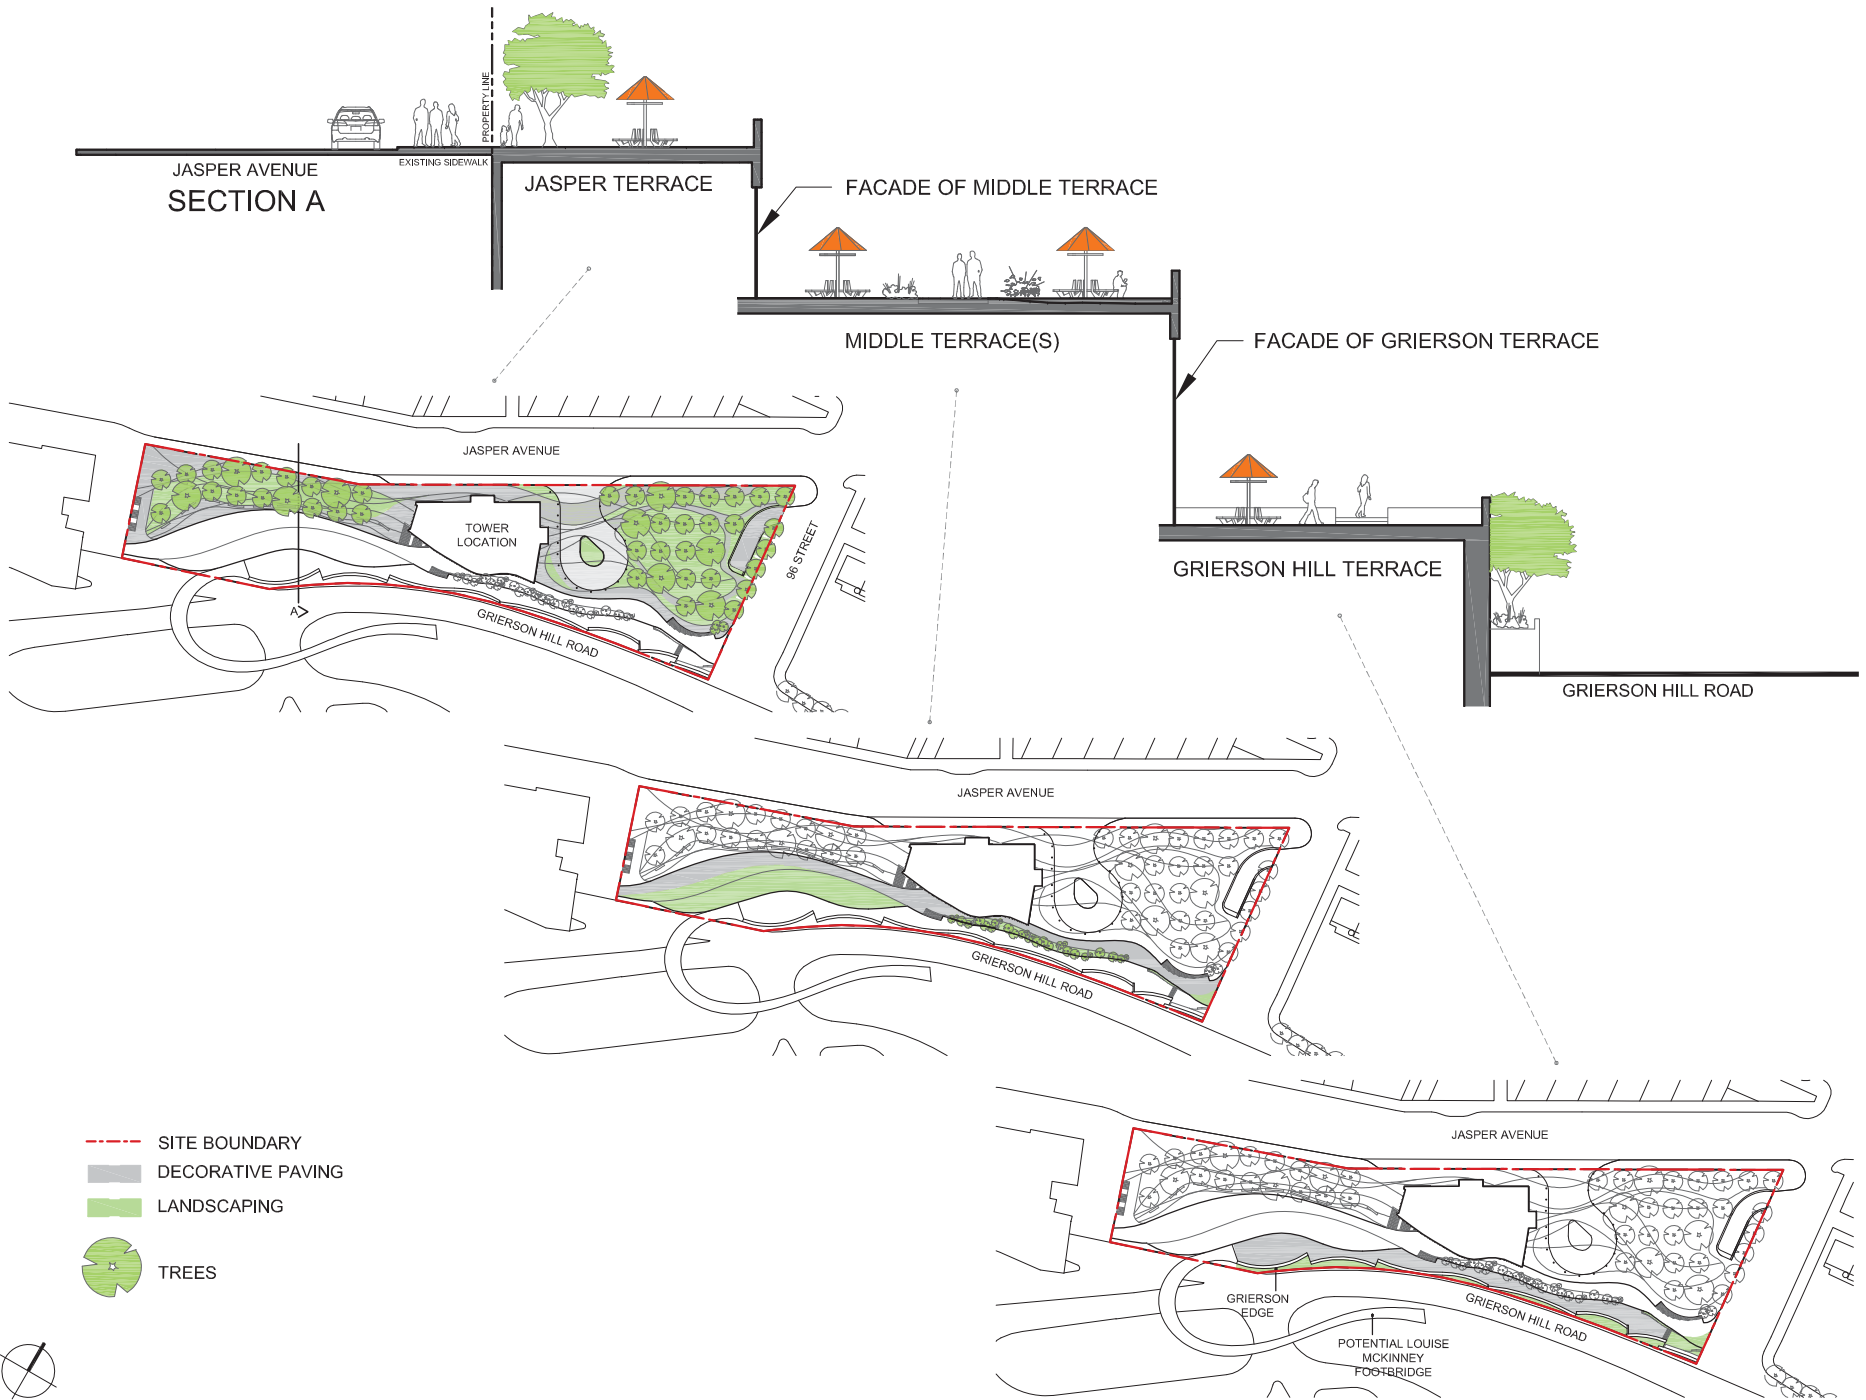


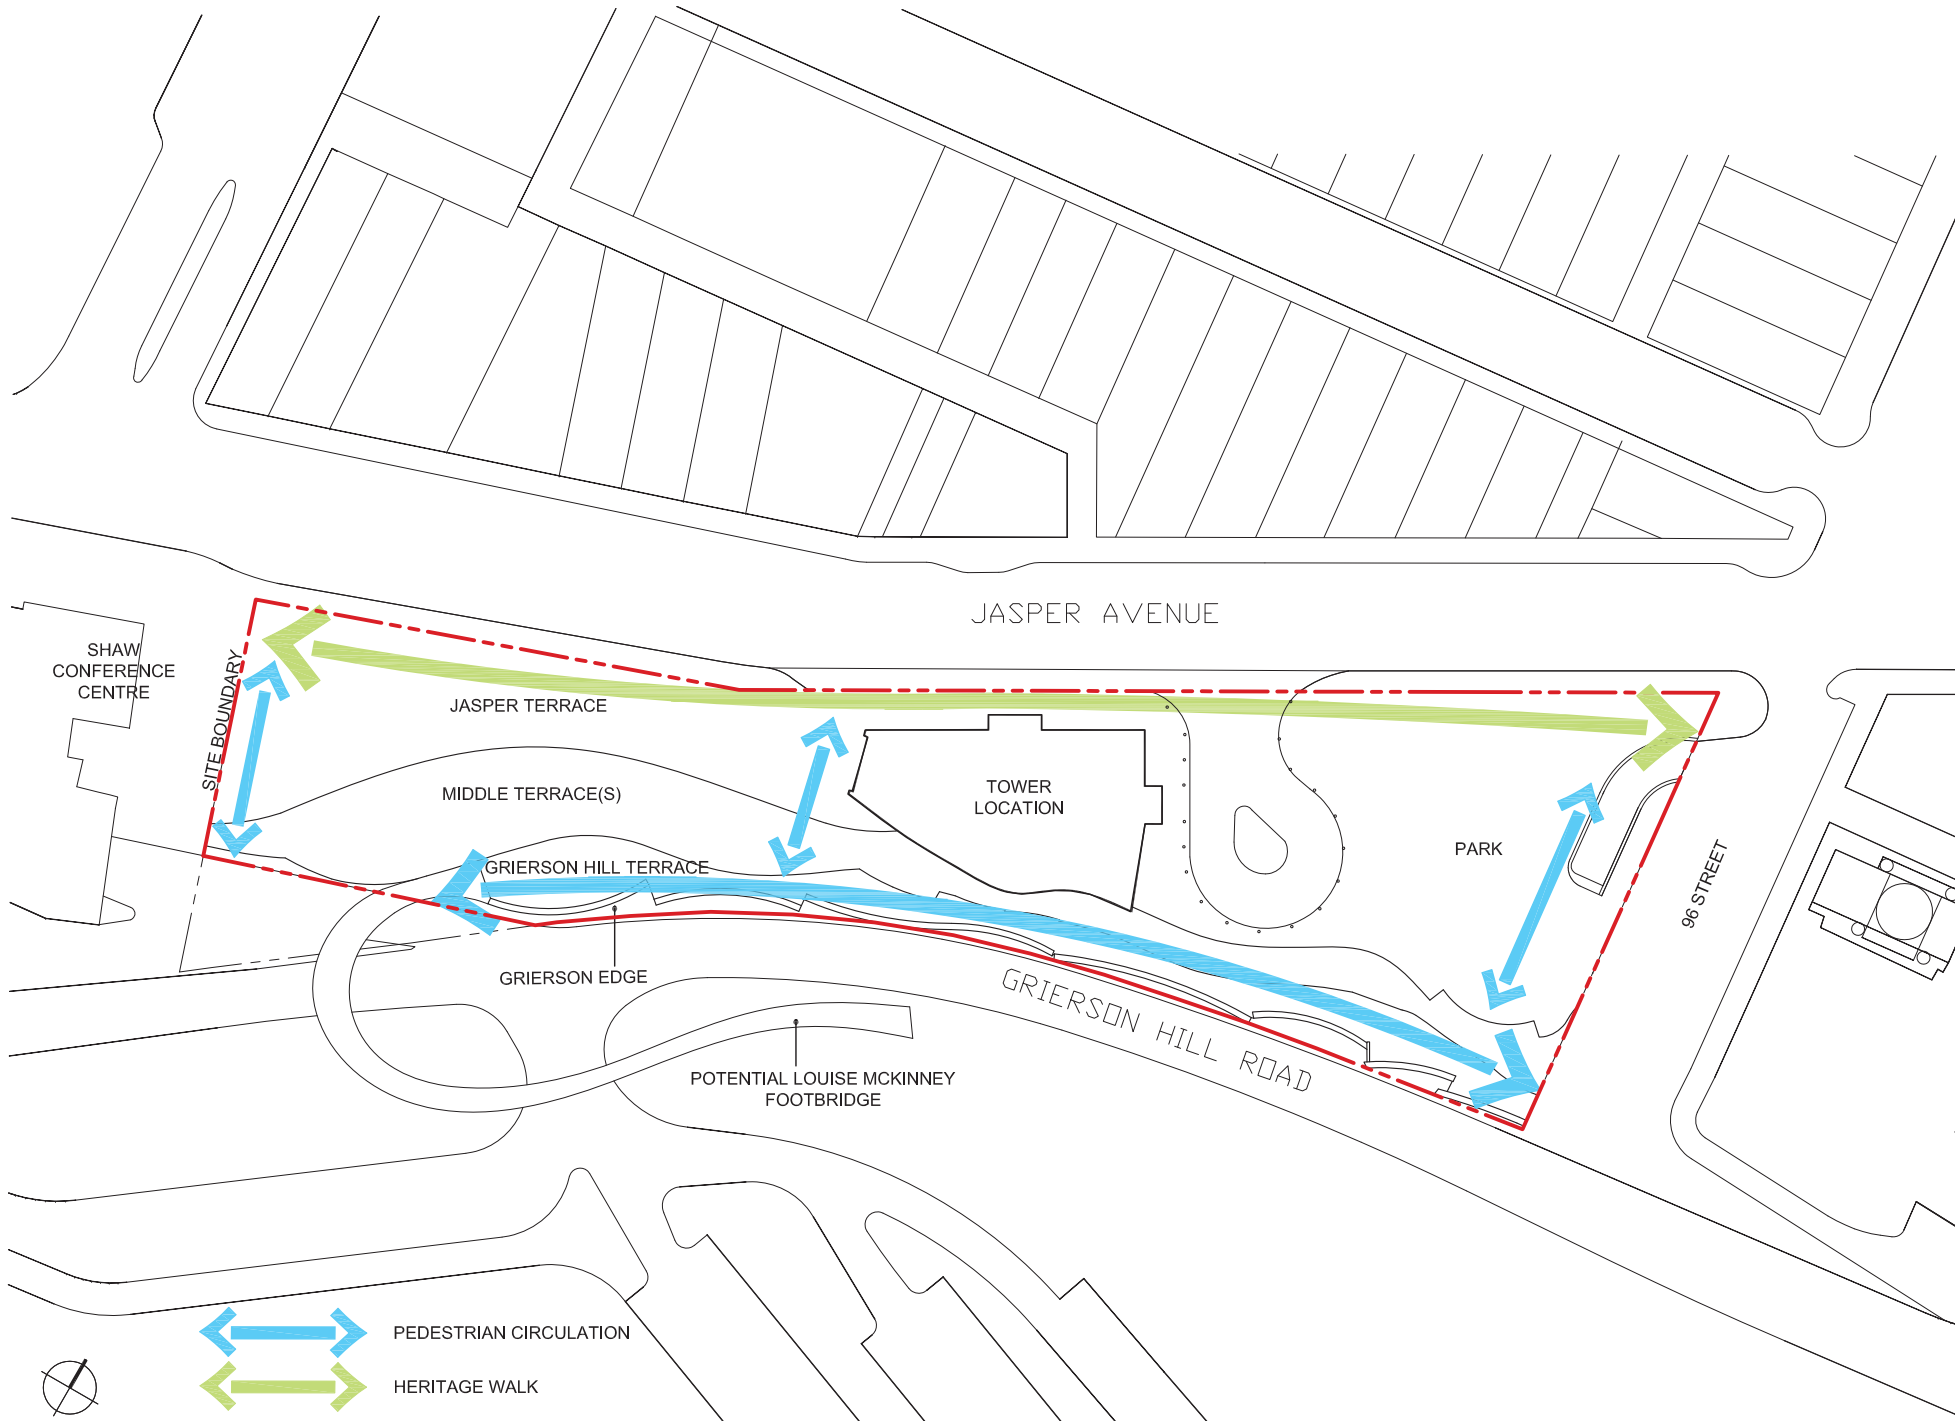




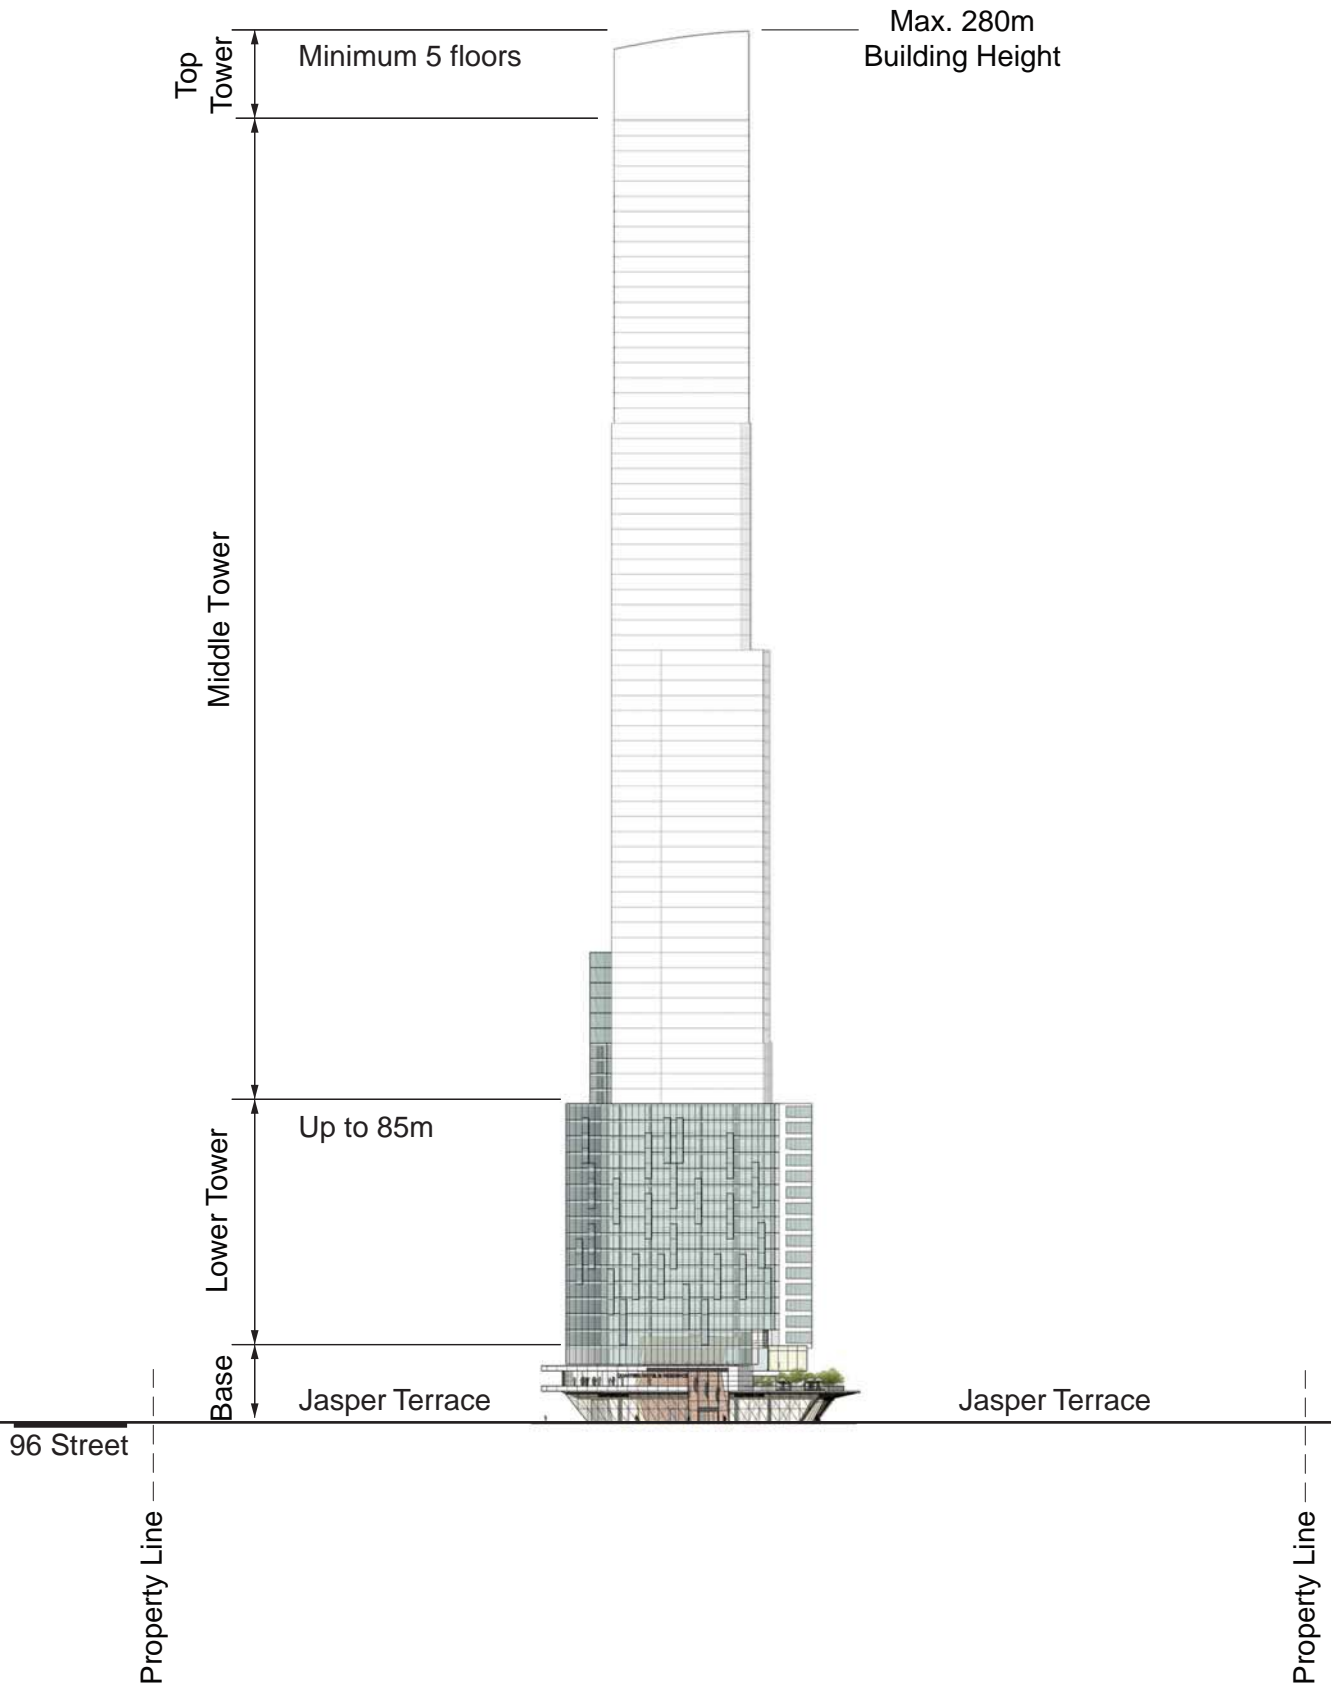

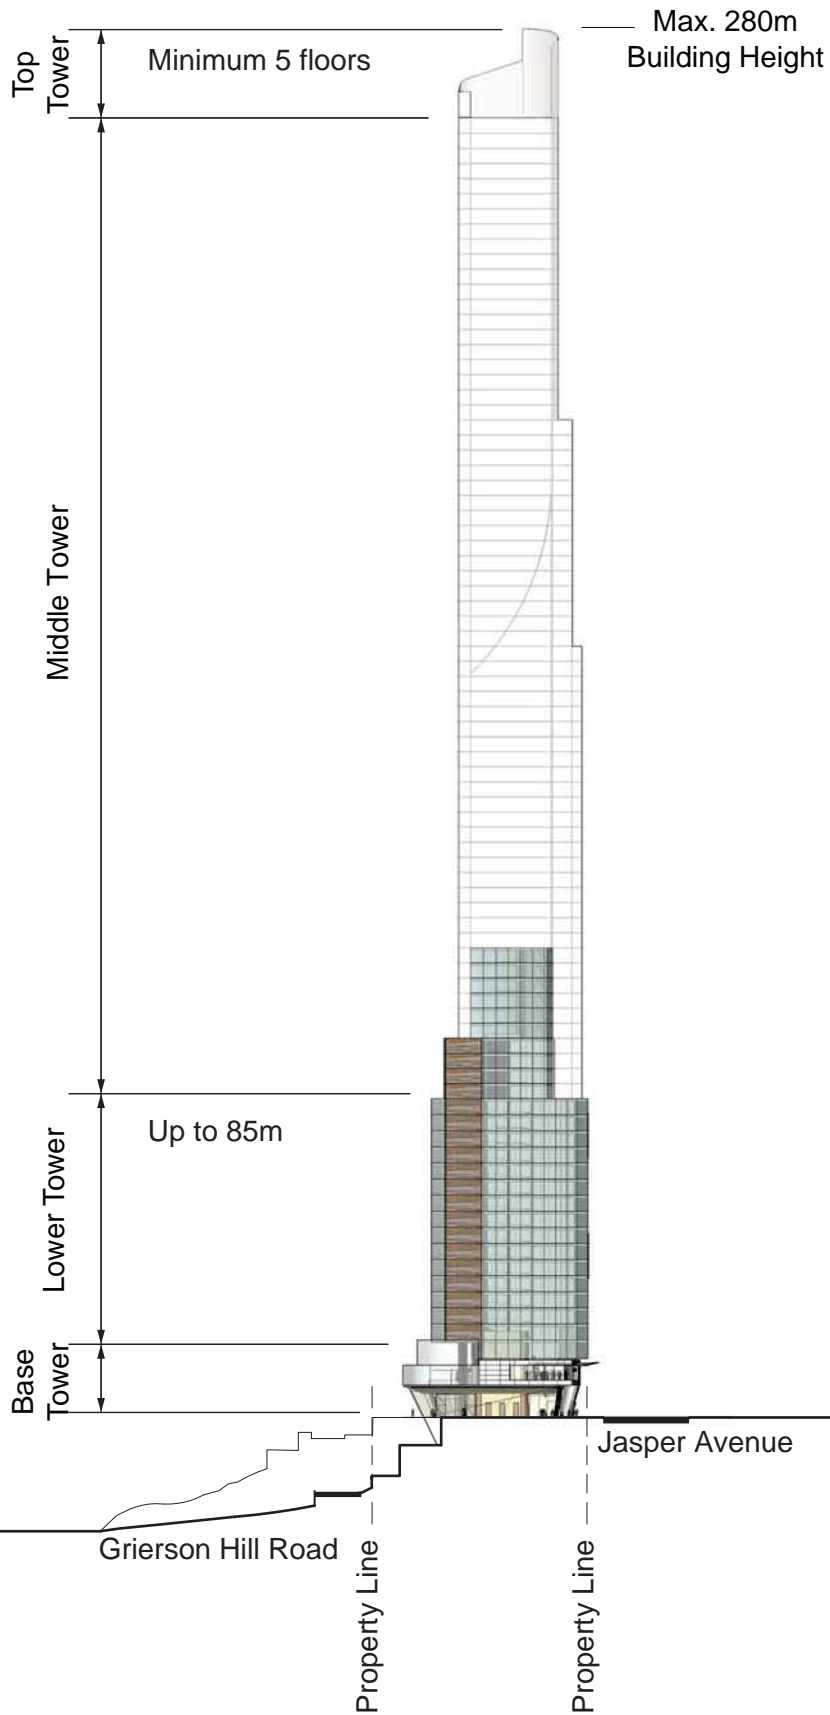

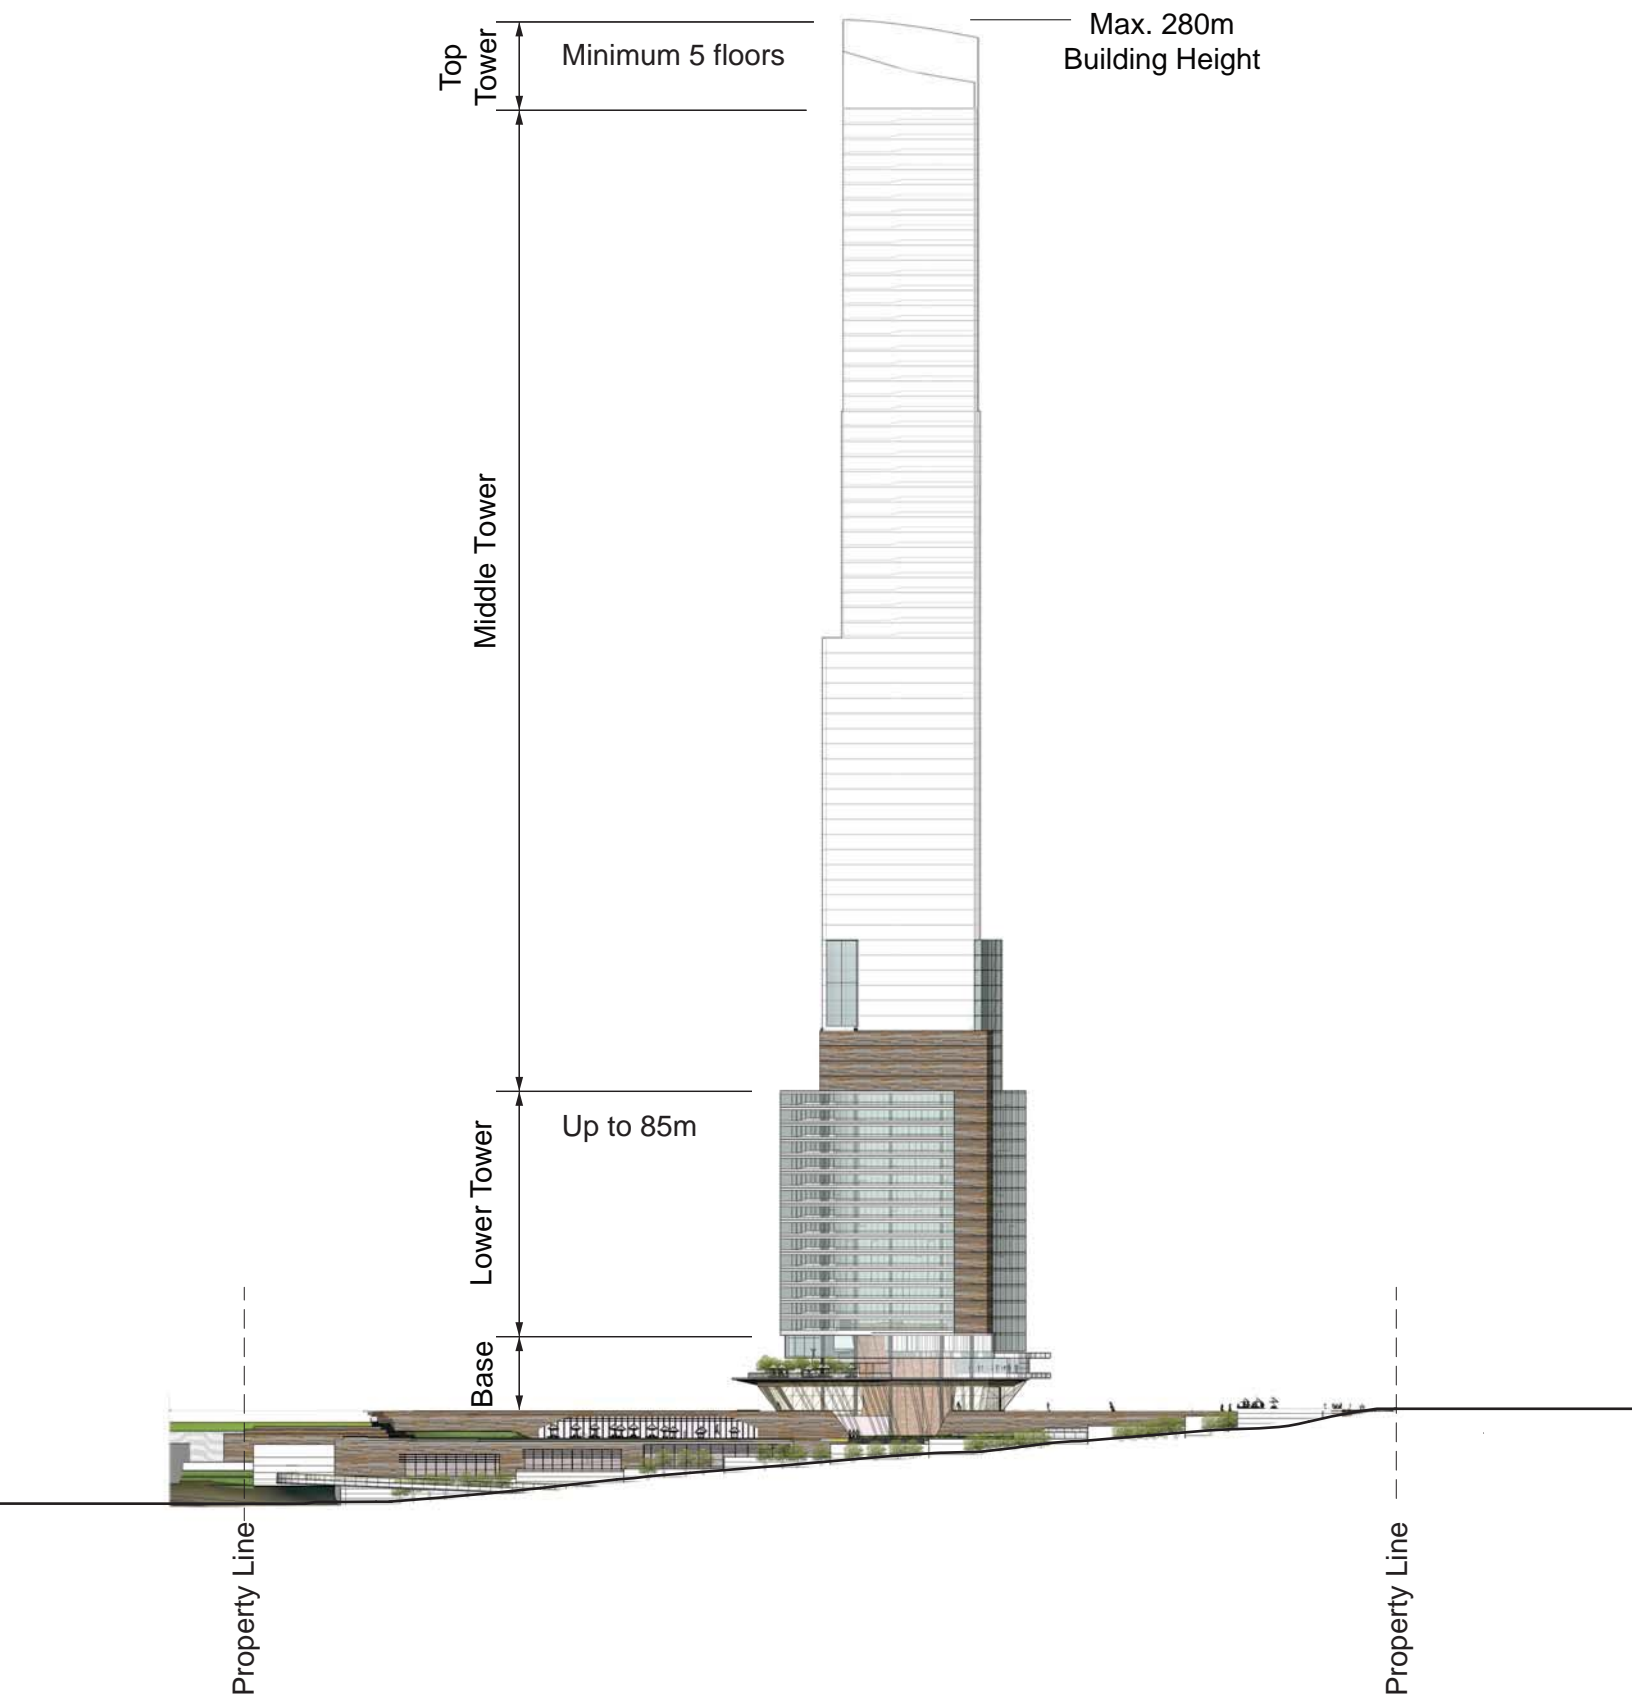



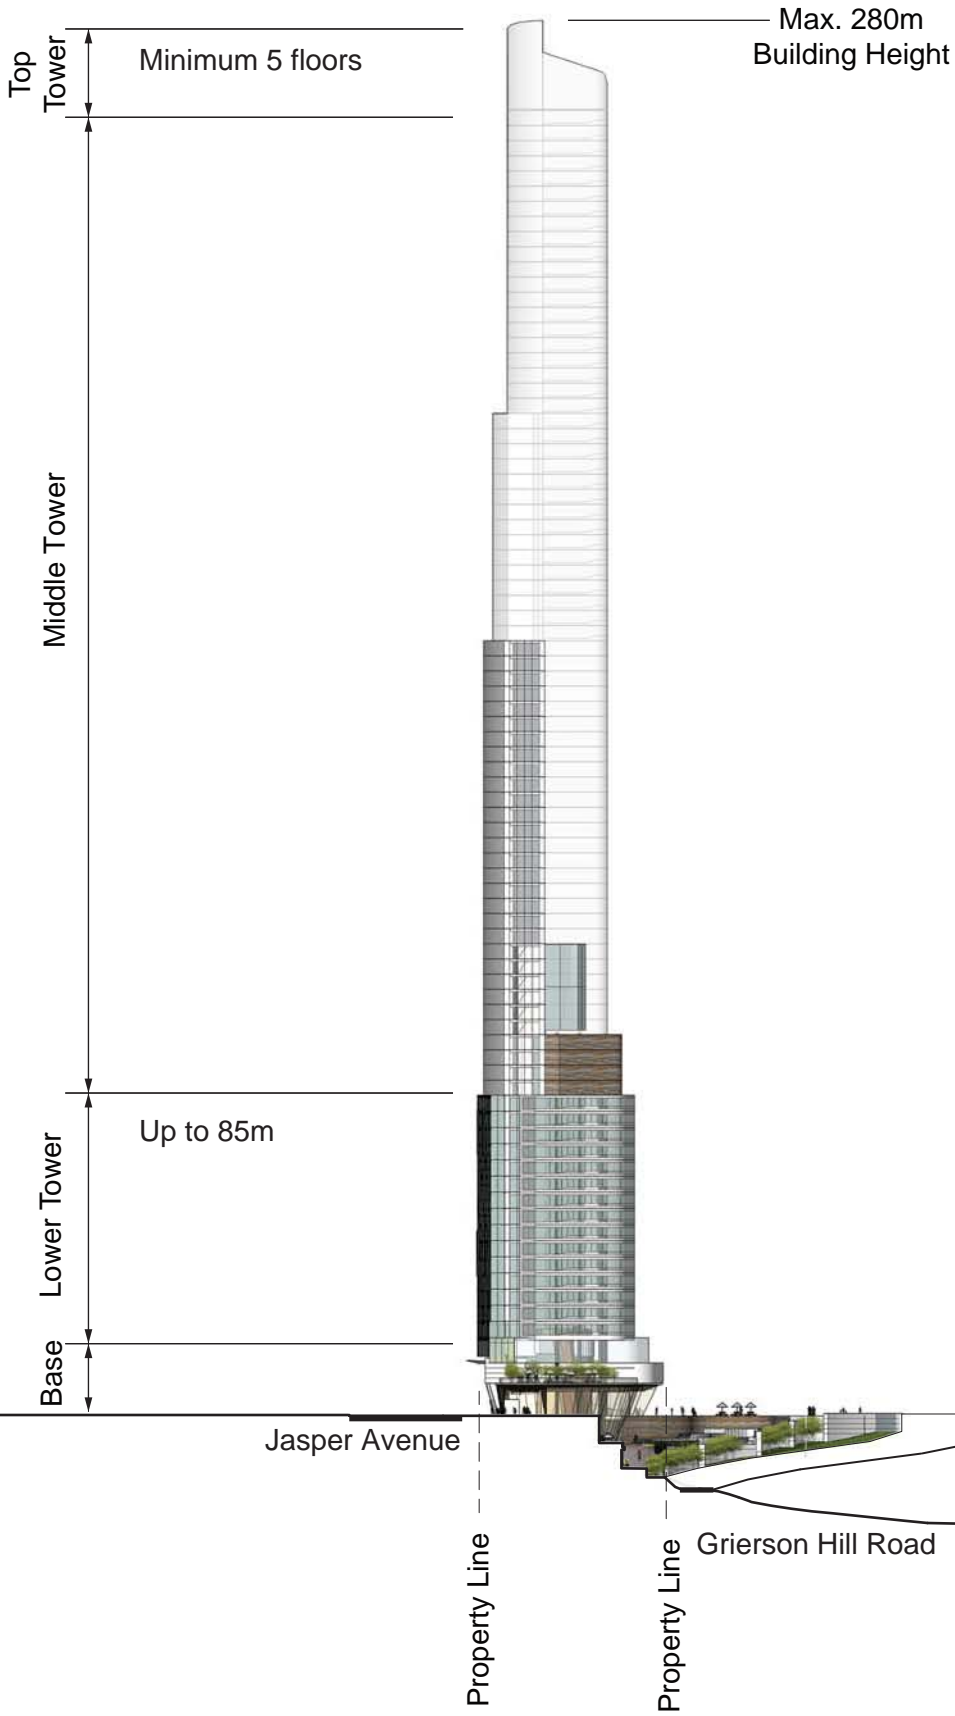




SOUTH VIEW



NORTH VIEW

- 1 Transparent Glass
- 2 Heritage Brick
- 3 Metal or Stone or Glazing

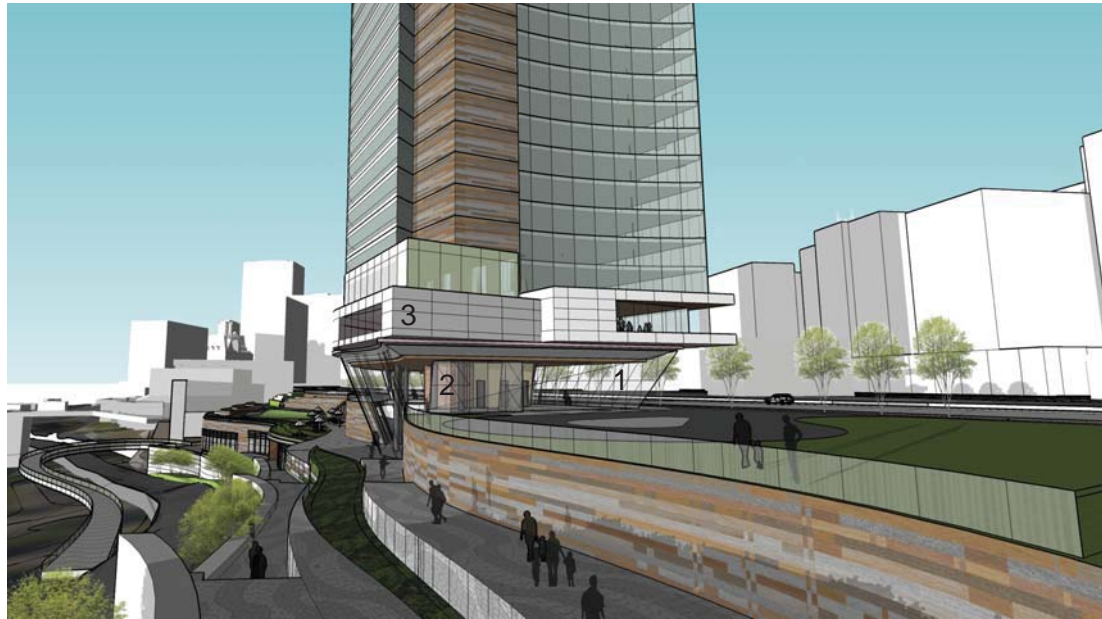

EAST VIEW



WEST VIEW

- 1 Transparent Glass
- 2 Heritage Brick
- 3 Metal or Stone or Glazing