



BYLAW 0978

APPEND

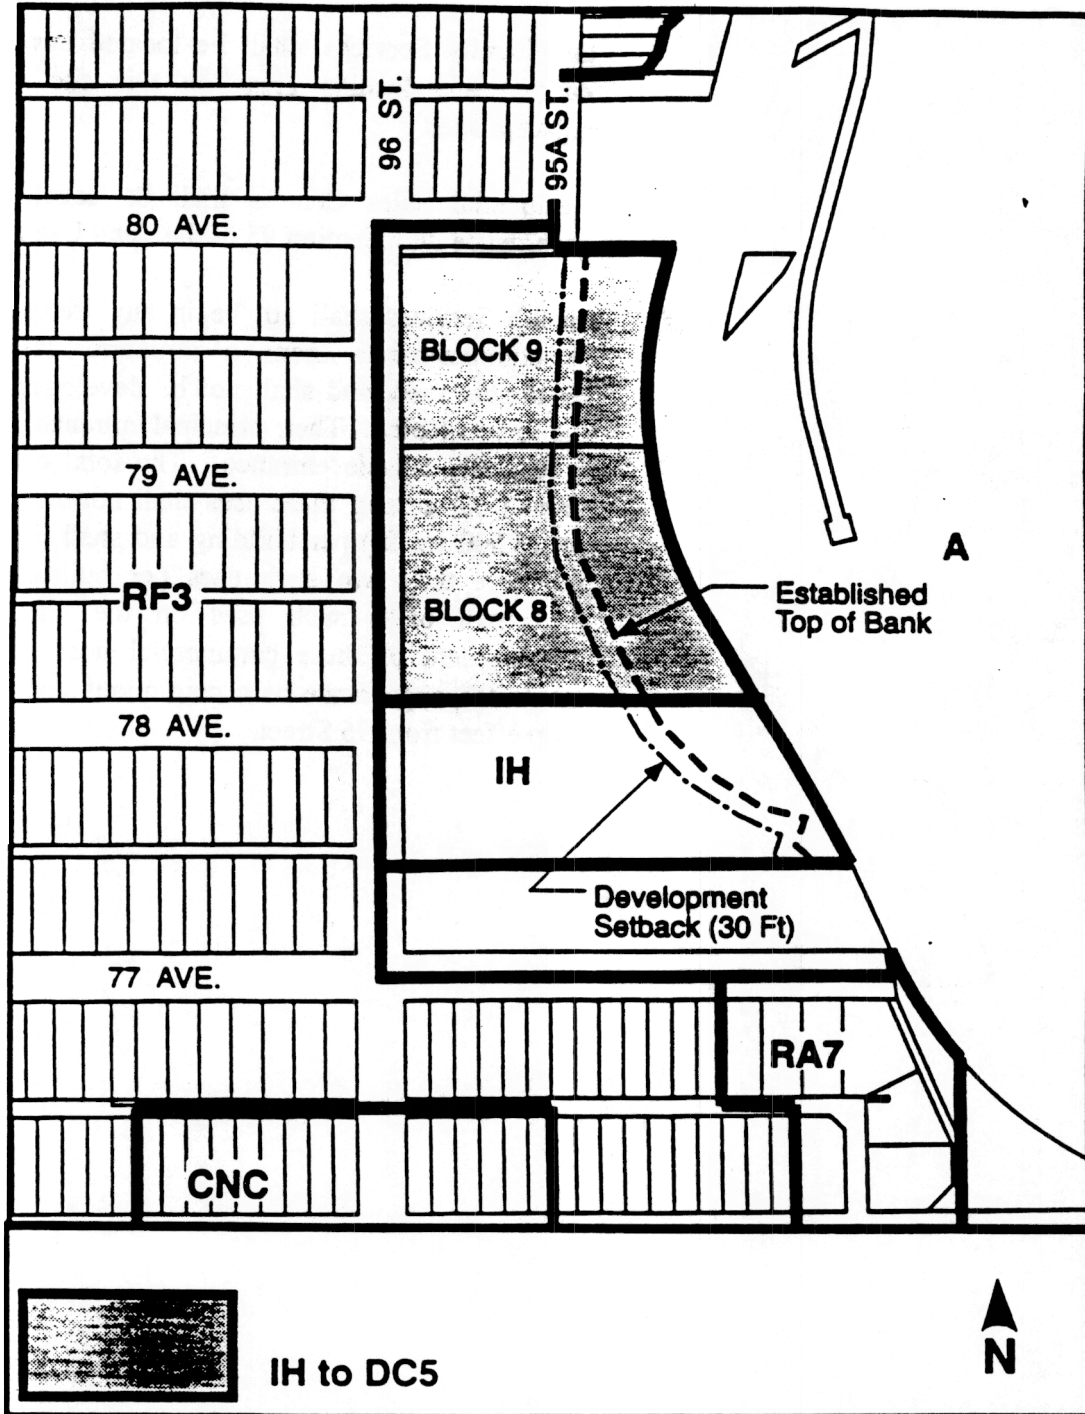


BYLAW 10978

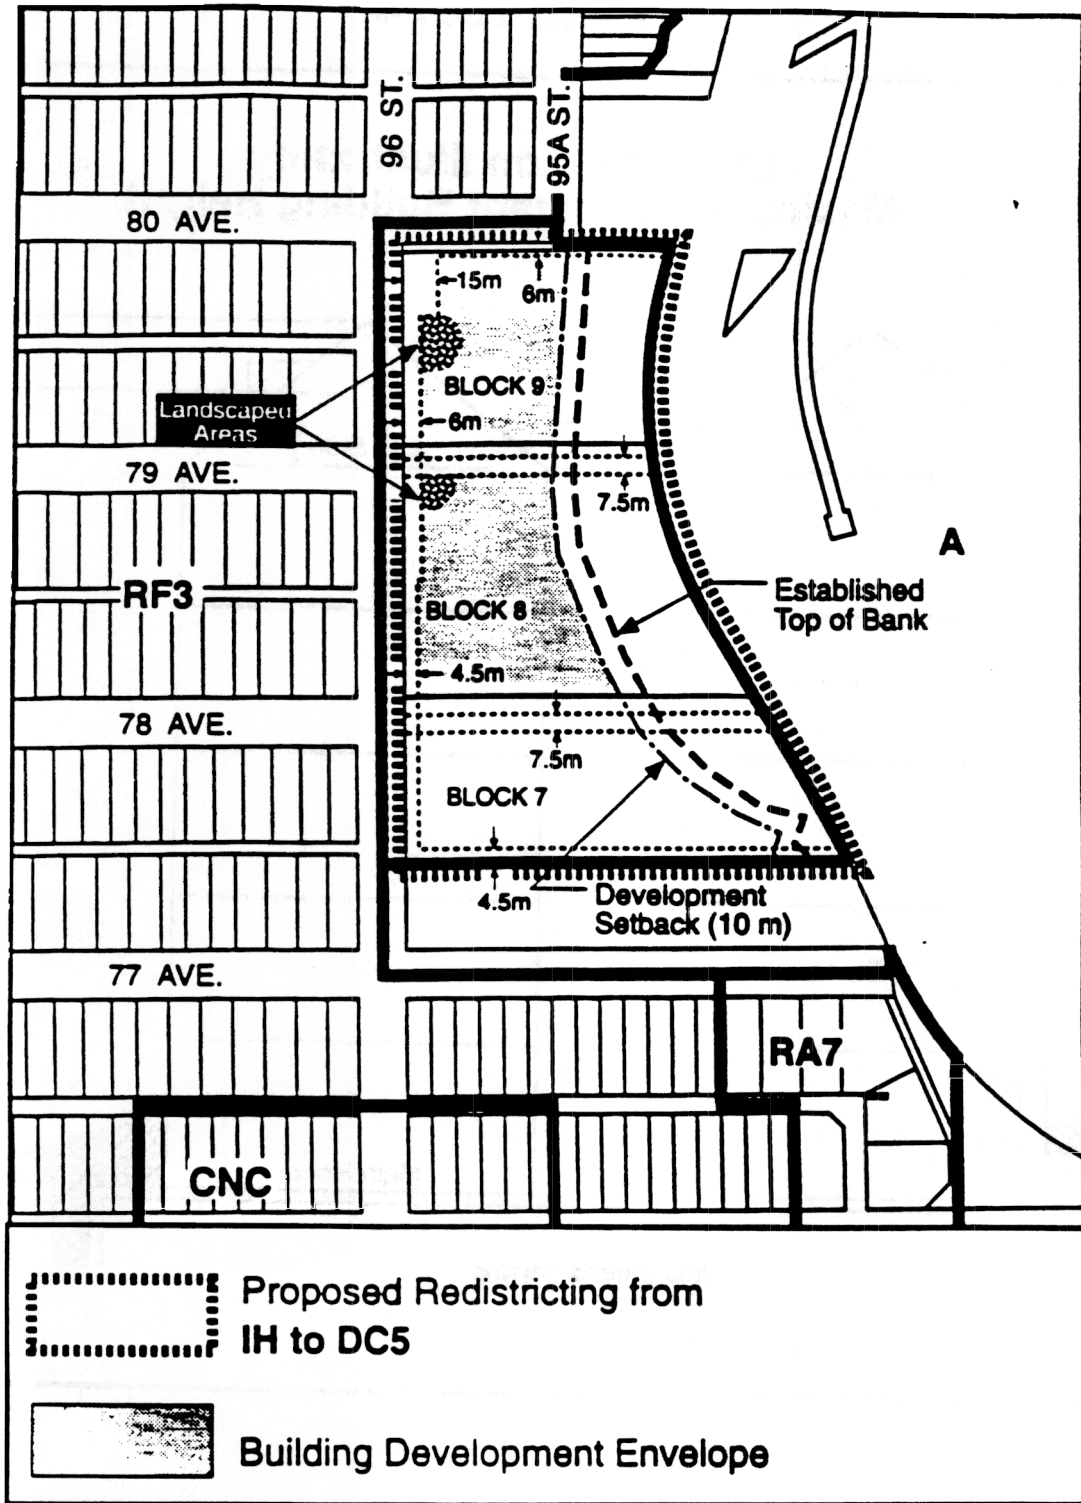

BYLAW 10978

Cross Section Illustrating Maximum Apartment Building Height

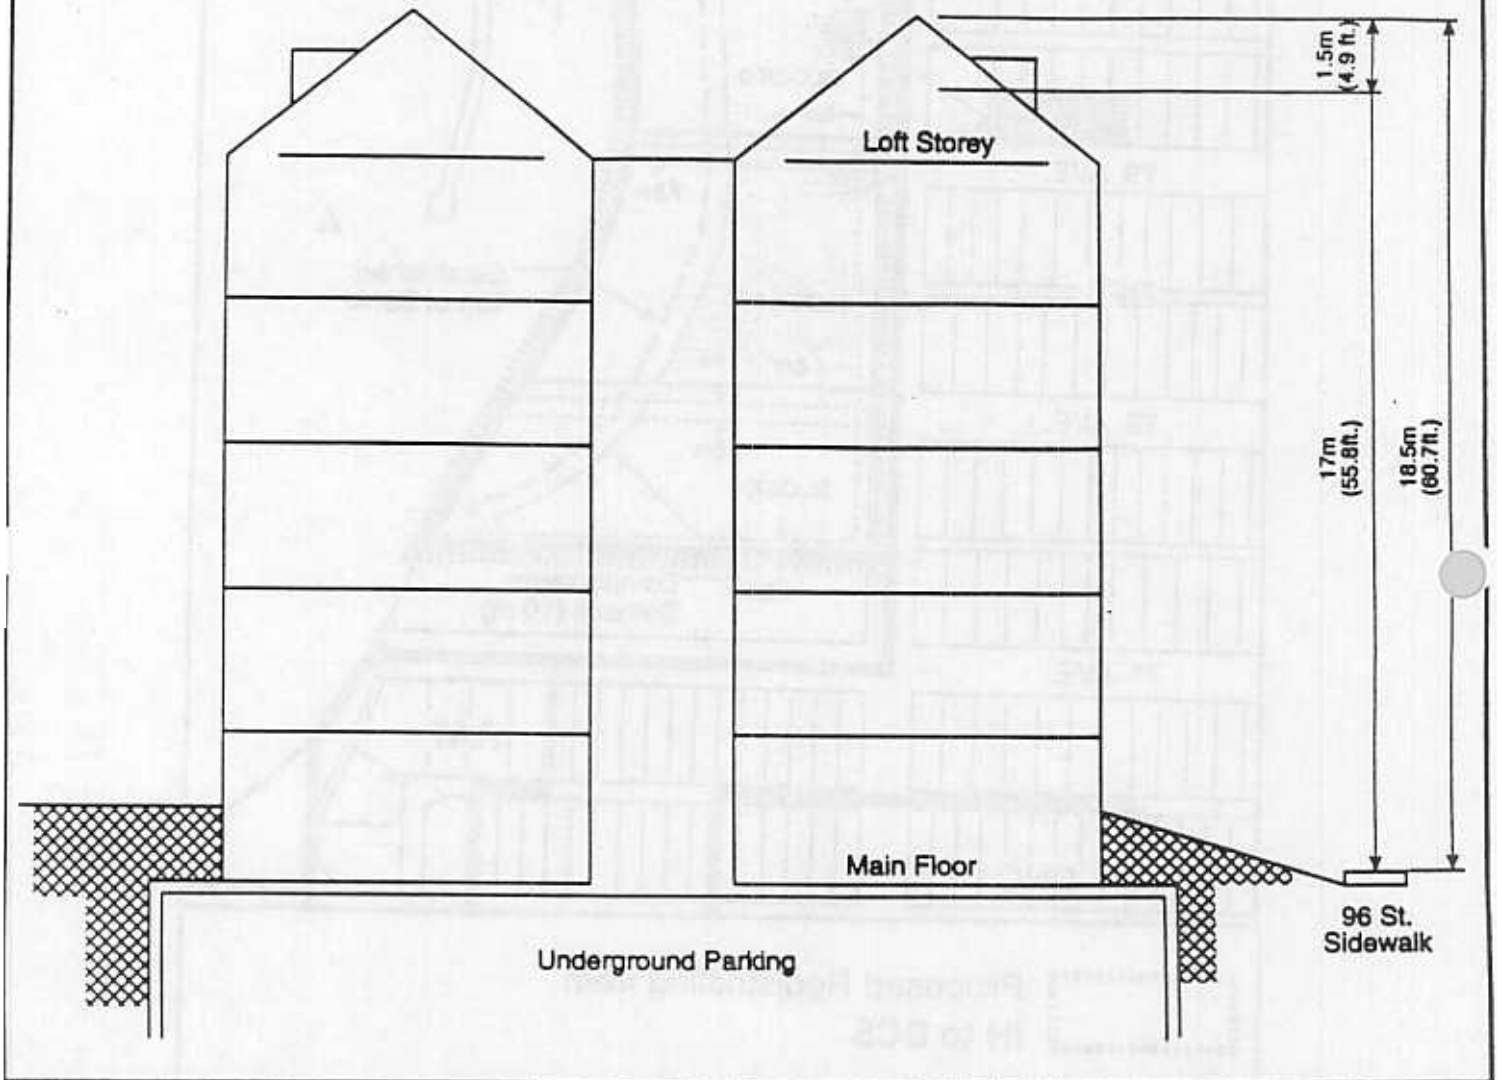

BYLAW 10978

