

BUILDING AREA SUMMARY

PHASE 1	AREA	PHASE 2	AREA
A	30,030 sq ft		
B	6,425 sq ft		
C1	6,100 sq ft		
C2	6,950 sq ft		
D	8,015 sq ft		
E	7,025 sq ft		
F1	7,250 sq ft		
F2	2,800 sq ft		
G	5,250 sq ft		
H	2,750 sq ft		
I	7,000 sq ft		
J	117,148 sq ft		
TOTALS	265,553 sq ft		117,148 sq ft

PARKING SUMMARY

PHASE 1	PHASE 2
NEW SPACES	EXIST. SPACES



PROPOSED COMMERCIAL DEVELOPMENT FOR SCHROEDER PROPERTIES LTD.
 JASPER AVENUE AND 109th. STREET


OUR FOLIO 1023
 MAY 11TH, 1992

Appendix I (as amended)

PLANTING SCHEDULE


Note: All shrubs 2' higher than branches, points.

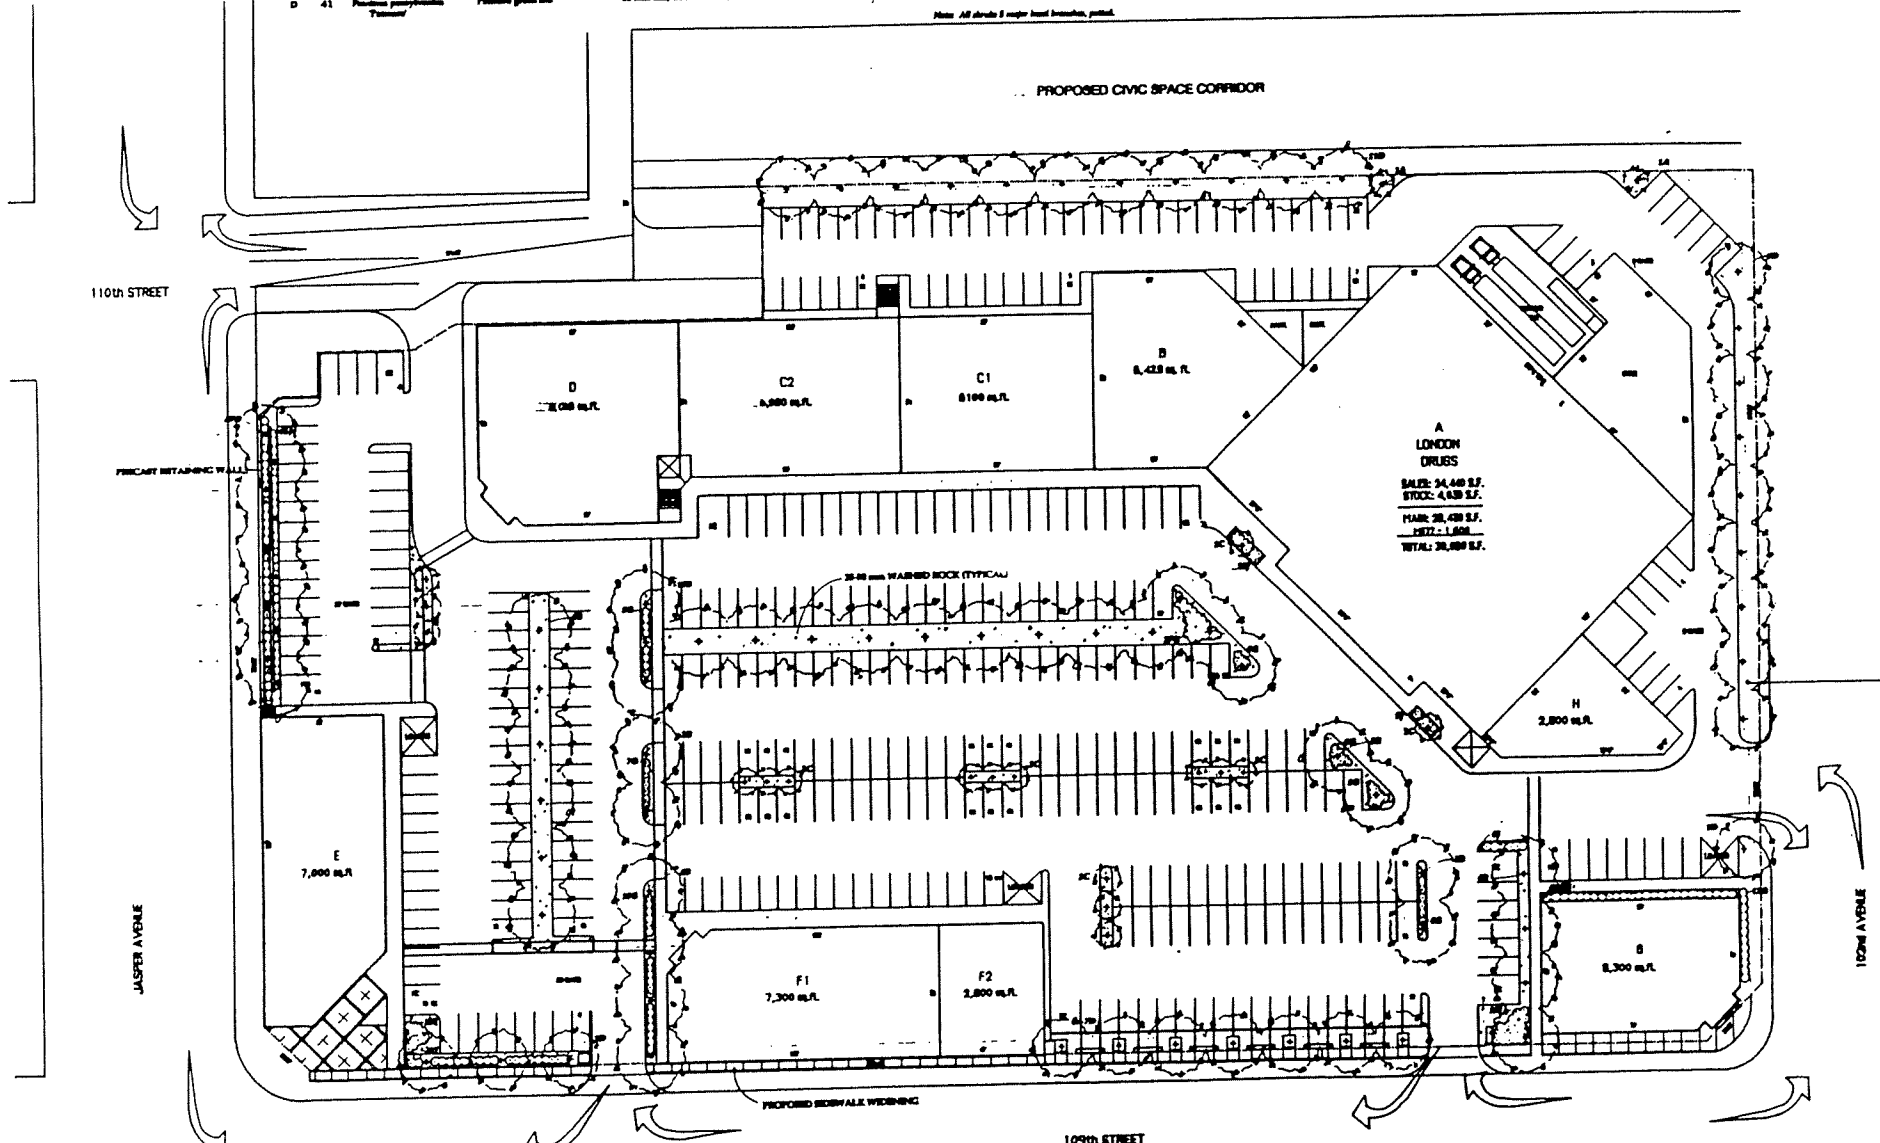

LANDSCAPE CONCEPT PLAN
JASPER AVENUE AND 109 STREET SHOPPING CENTRE

PREPARED FOR
 SCHROEDER
 PROPERTIES
 LIMITED

SCALE: 1" = 30'-0"
 01 MAY 1998
 REVISED 11/02 H.A.L.
 REVISED 11/02 H.A.L.



12/12

Appendix II