
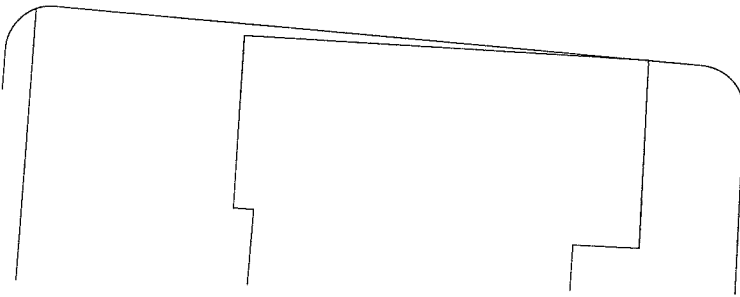


appendix 1: site plan

1" = 40'-0"

July 22, 2010

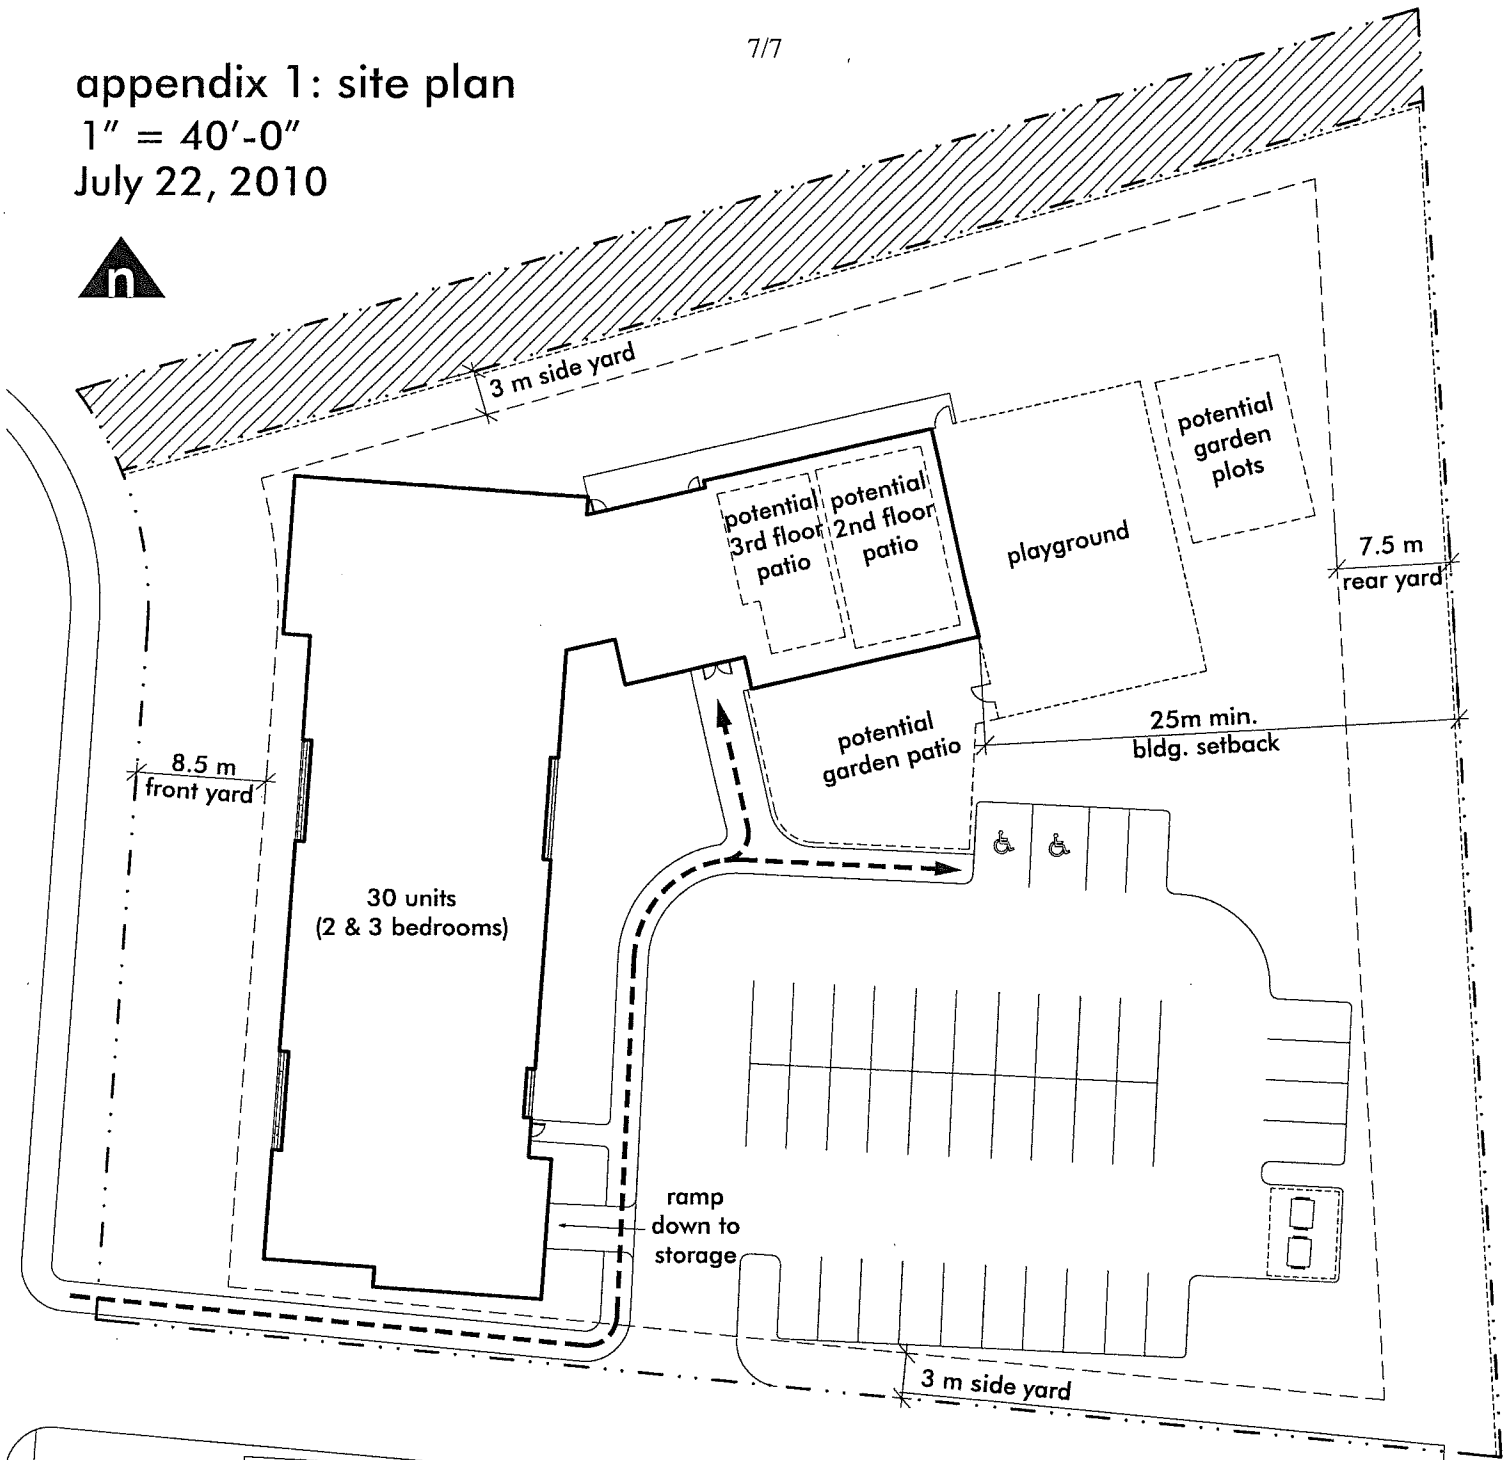

legend:

- · · — property line
- future 6.0 m road right-of-way
- - - - - pedestrian connection
- - - - - fence



proposed rezoning
WINGS of Providence women's housing
 17 avenue + 46 street