


**SITE PLAN**



**NORTH**

APPENDIX 2: LANDSCAPE PLAN

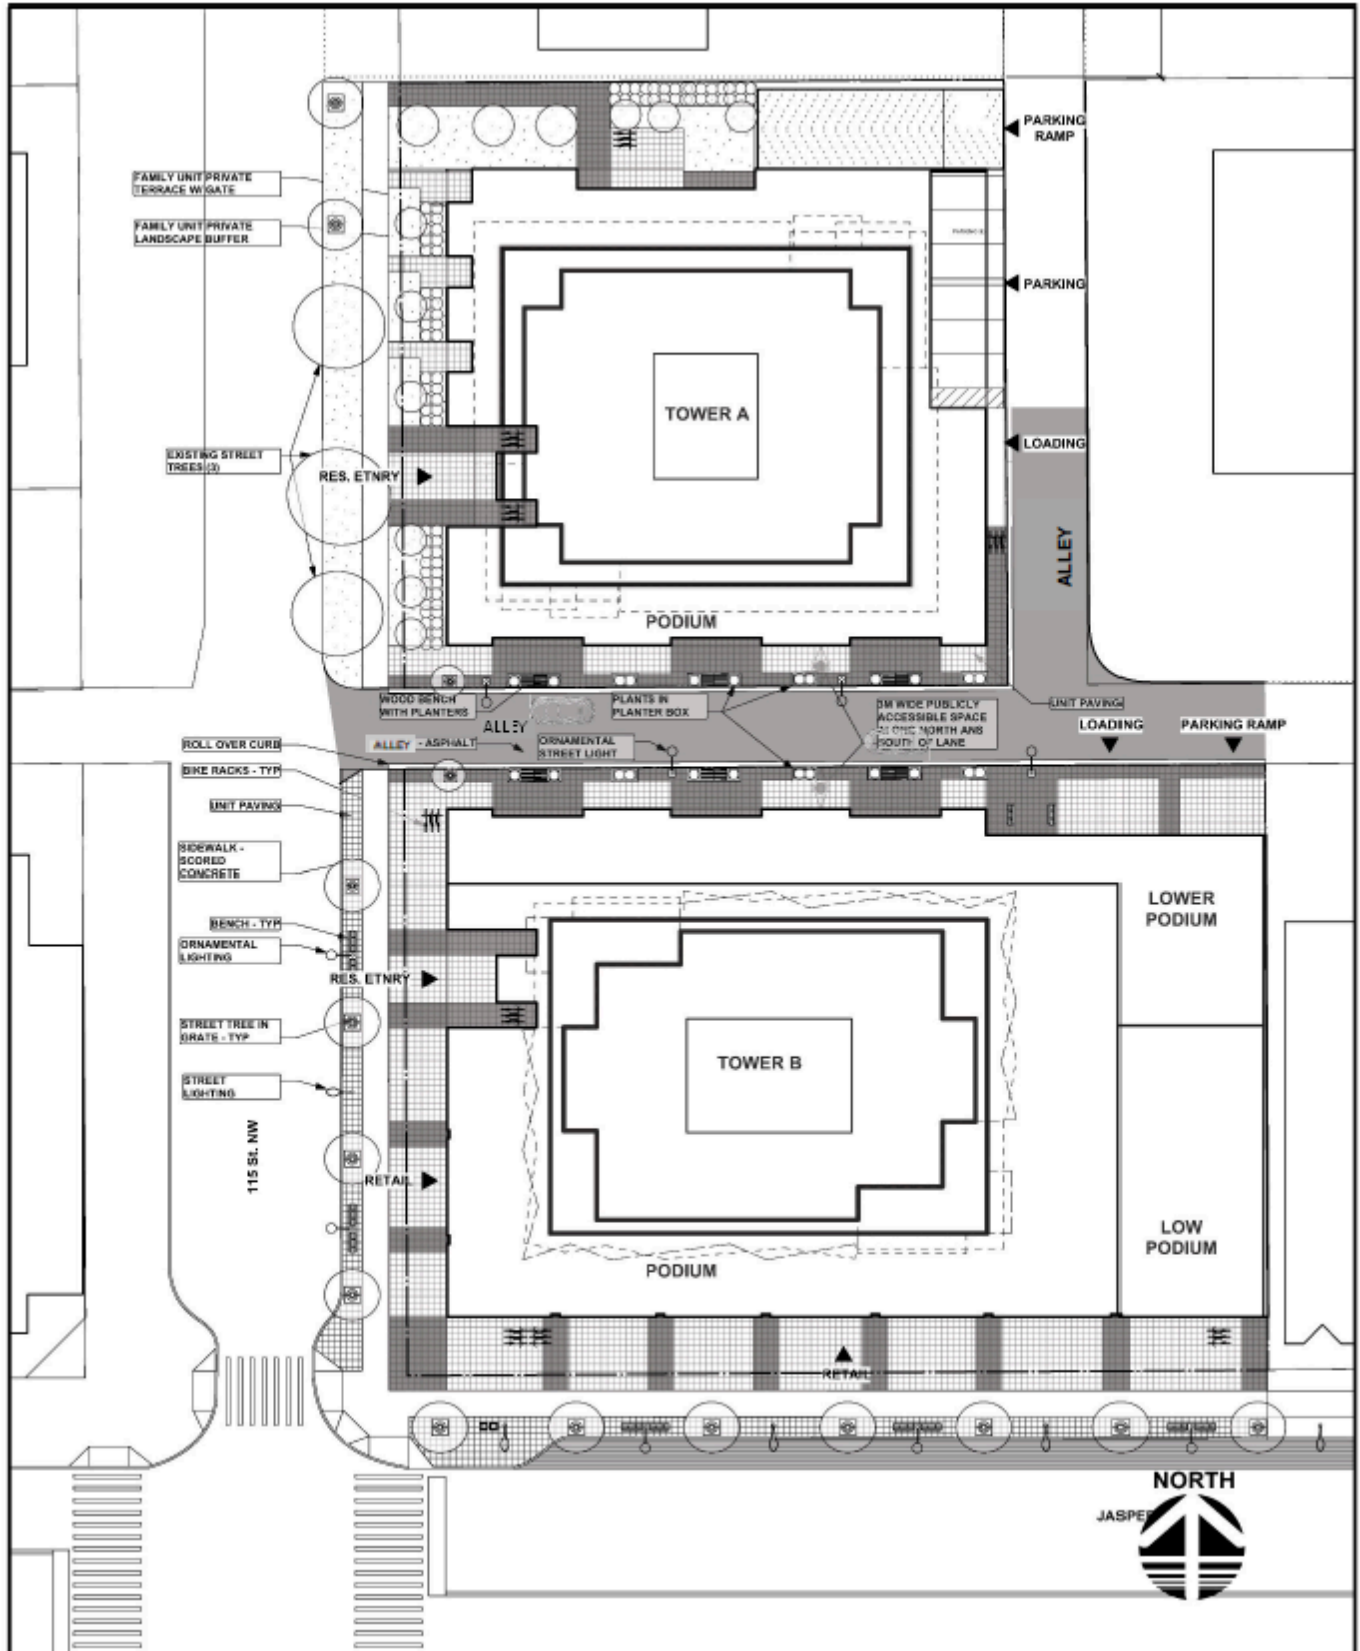


APPENDIX 3: AREA A - NORTH ELEVATION




APPENDIX 4: AREA A - SOUTH ELEVATION




APPENDIX 5: AREA A - EAST ELEVATION

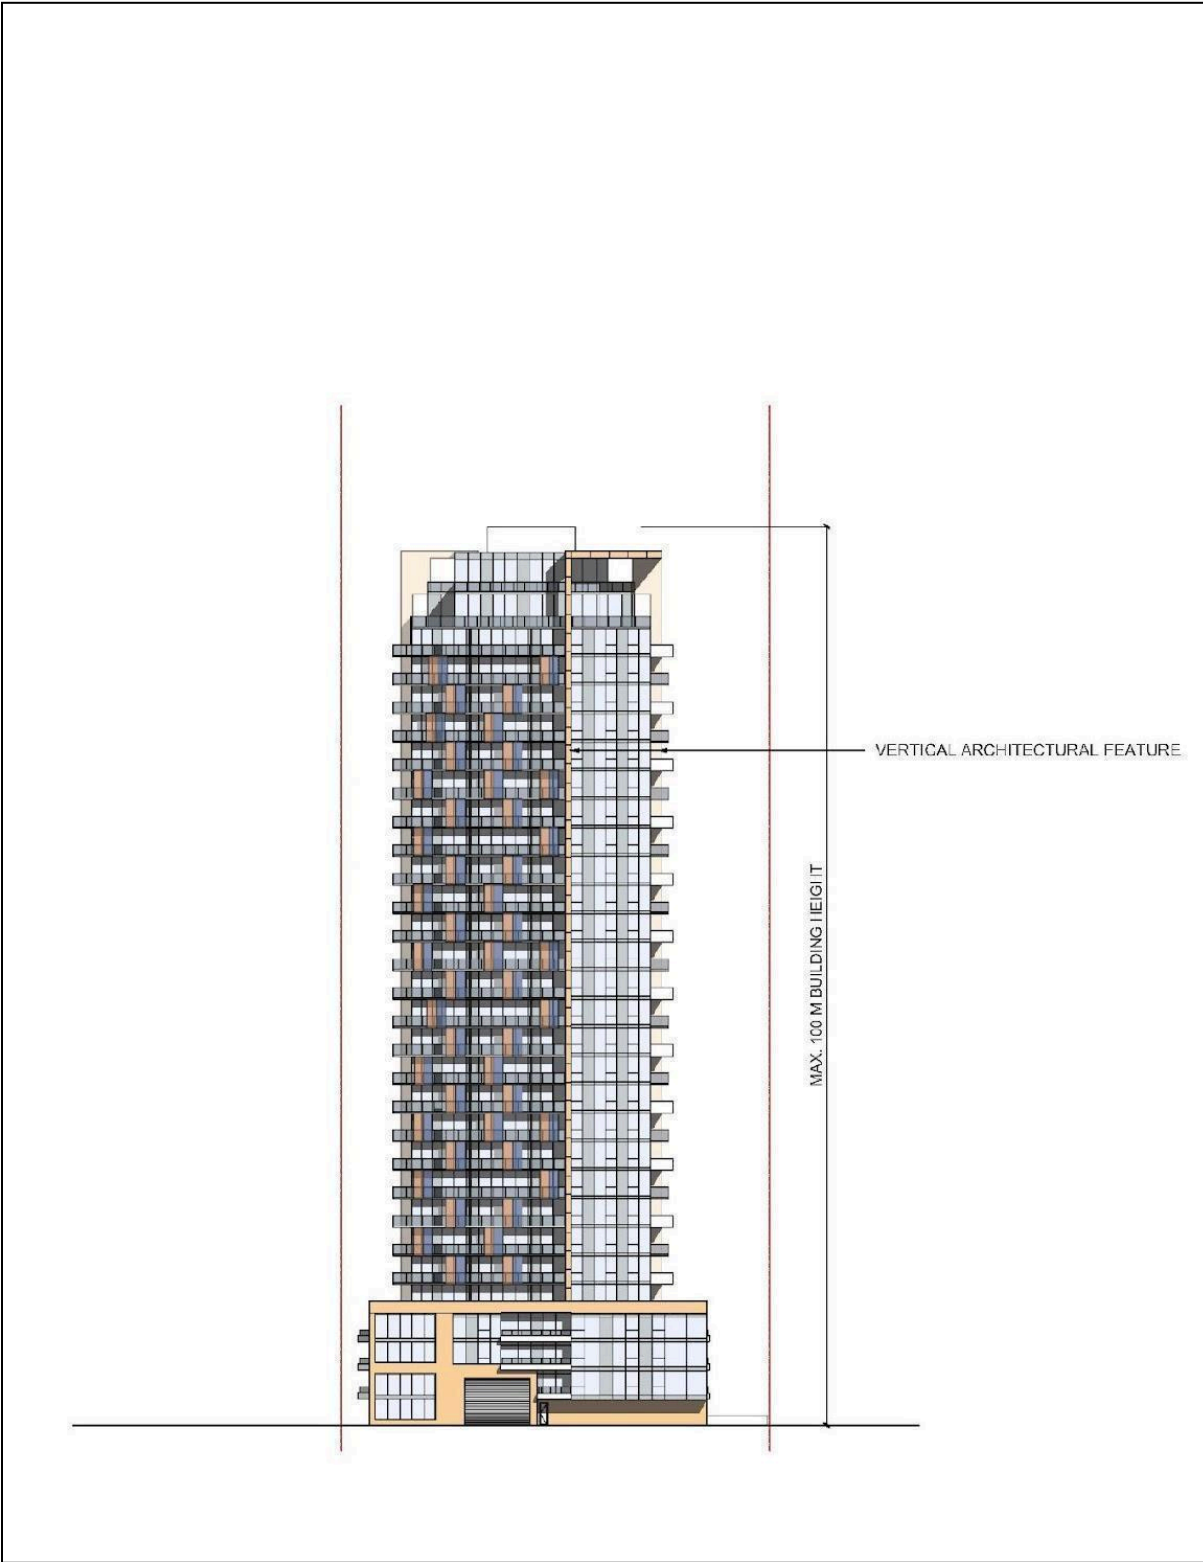


APPENDIX 6: AREA A - WEST ELEVATION

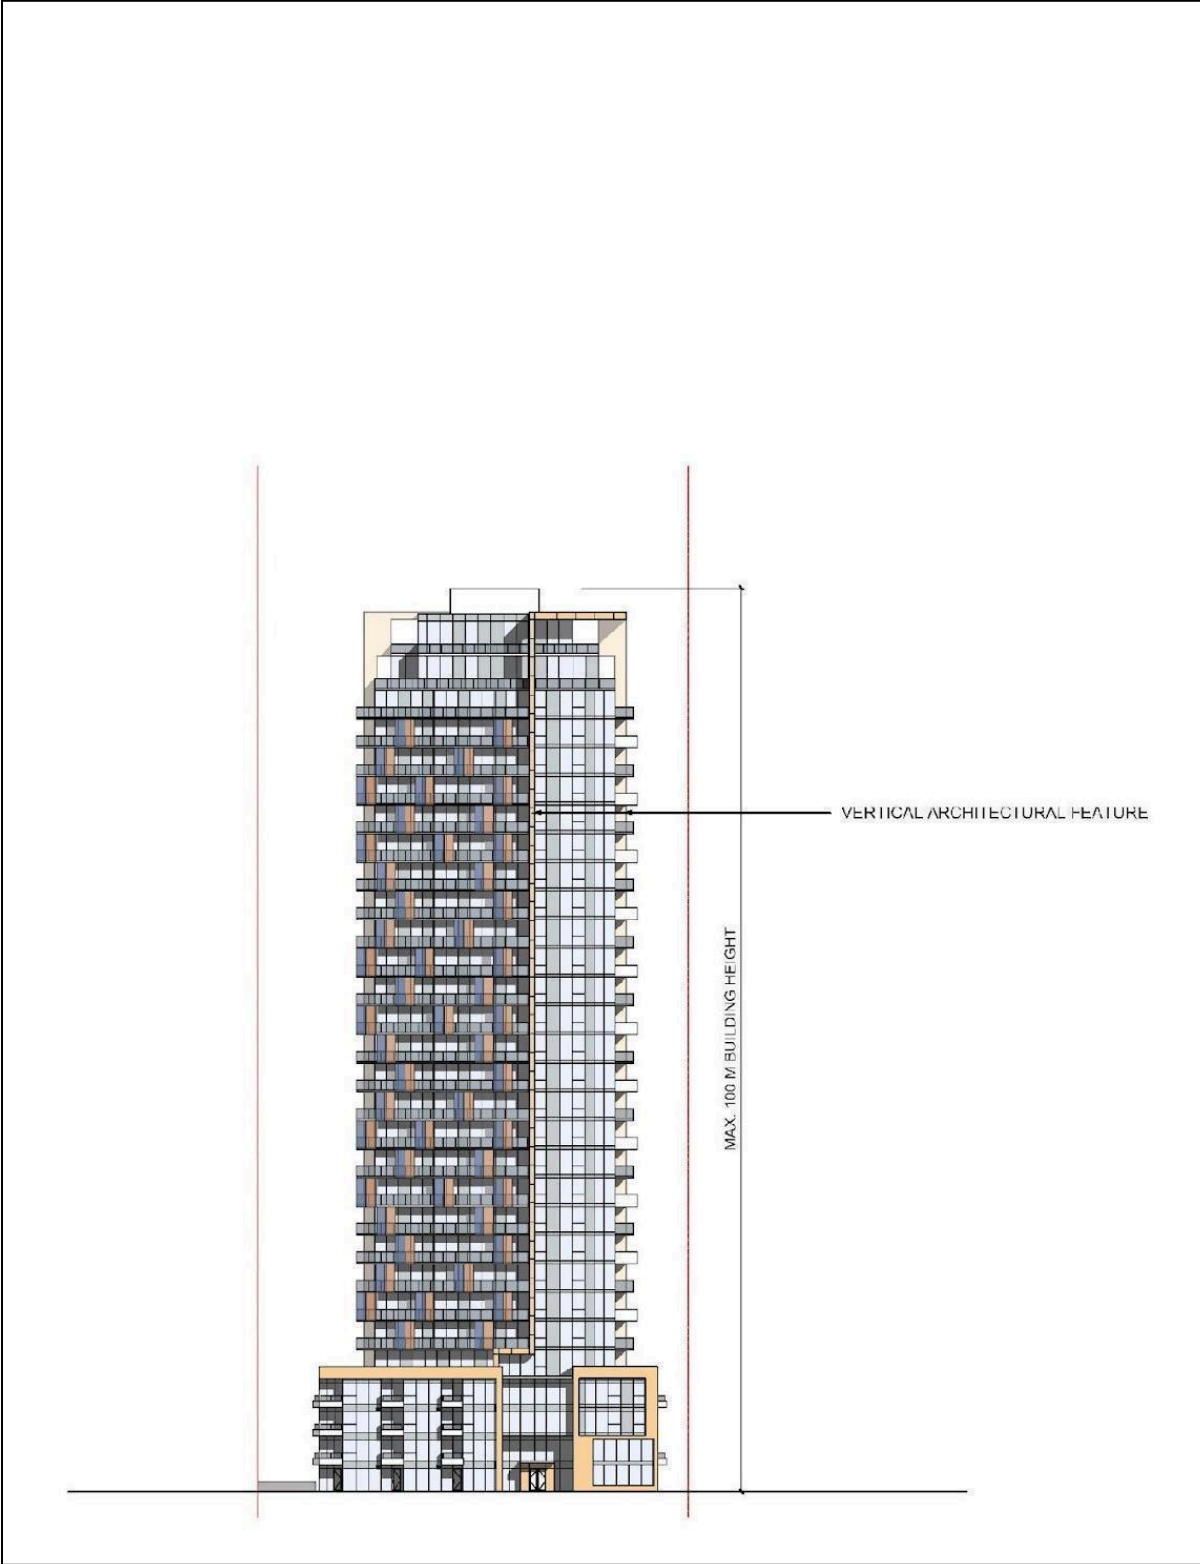


**APPENDIX 7: AREA B - NORTH ELEVATION**

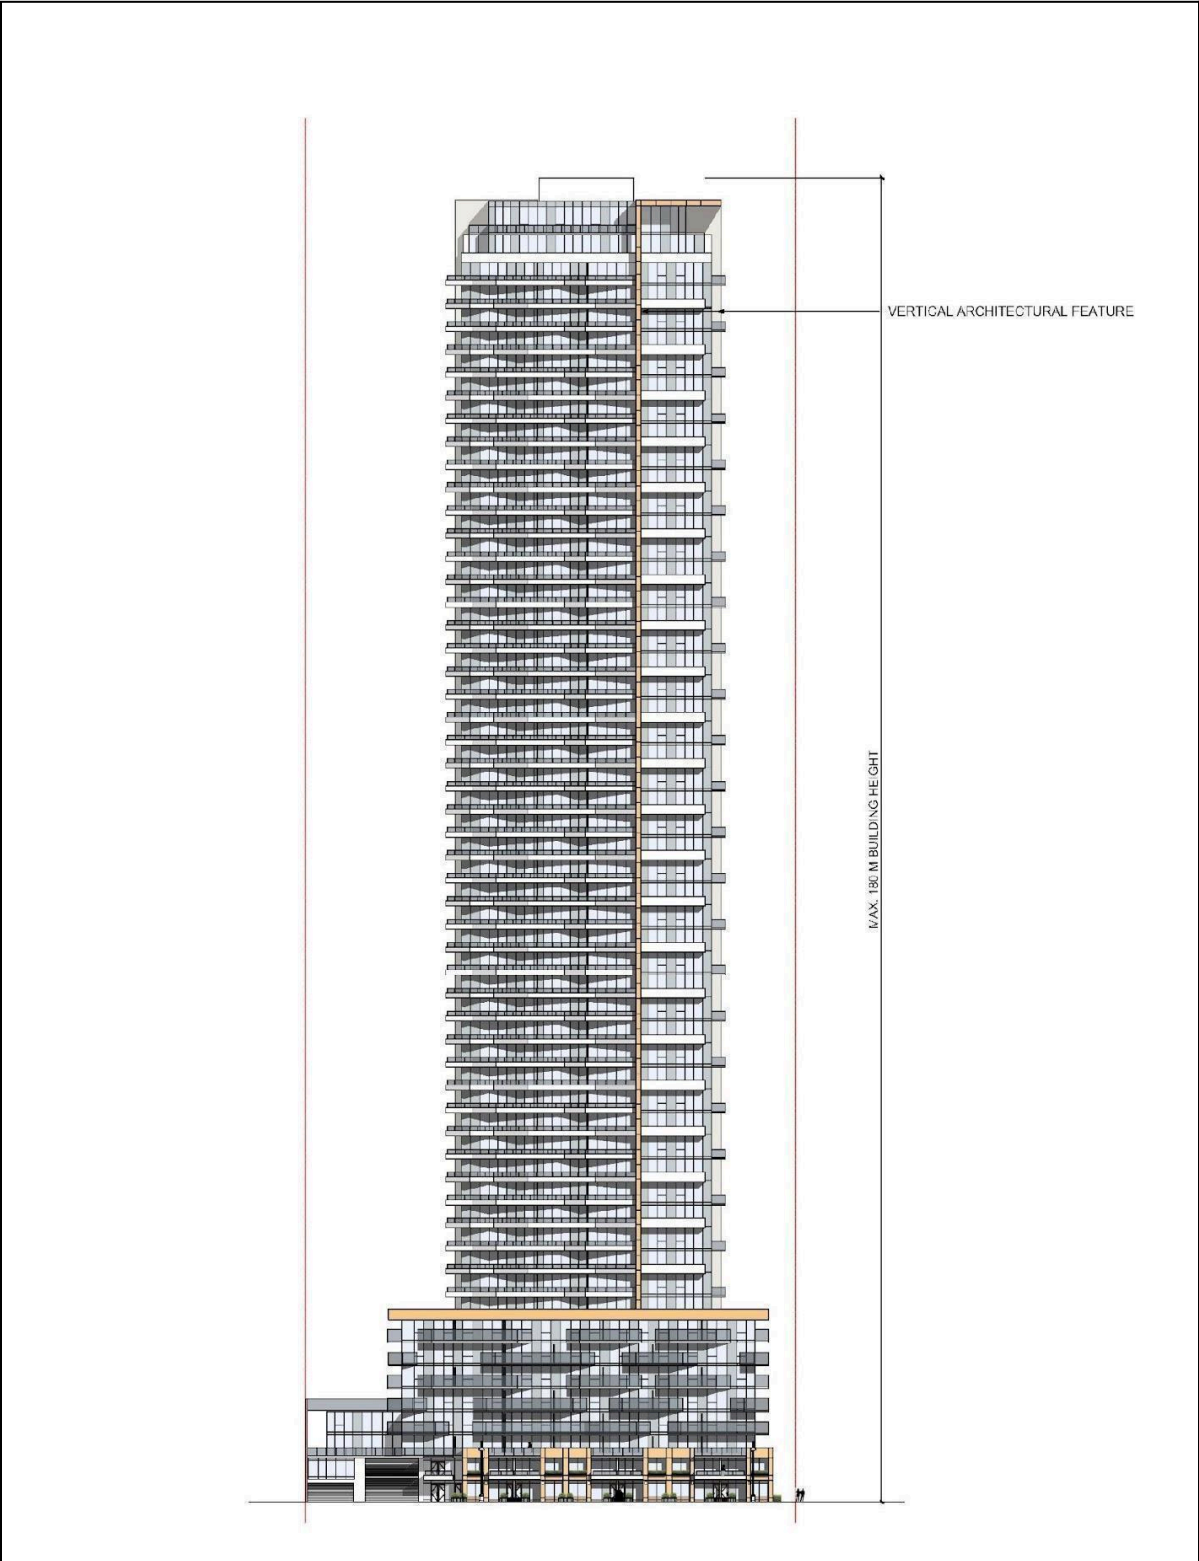


APPENDIX 8: AREA B - SOUTH ELEVATION

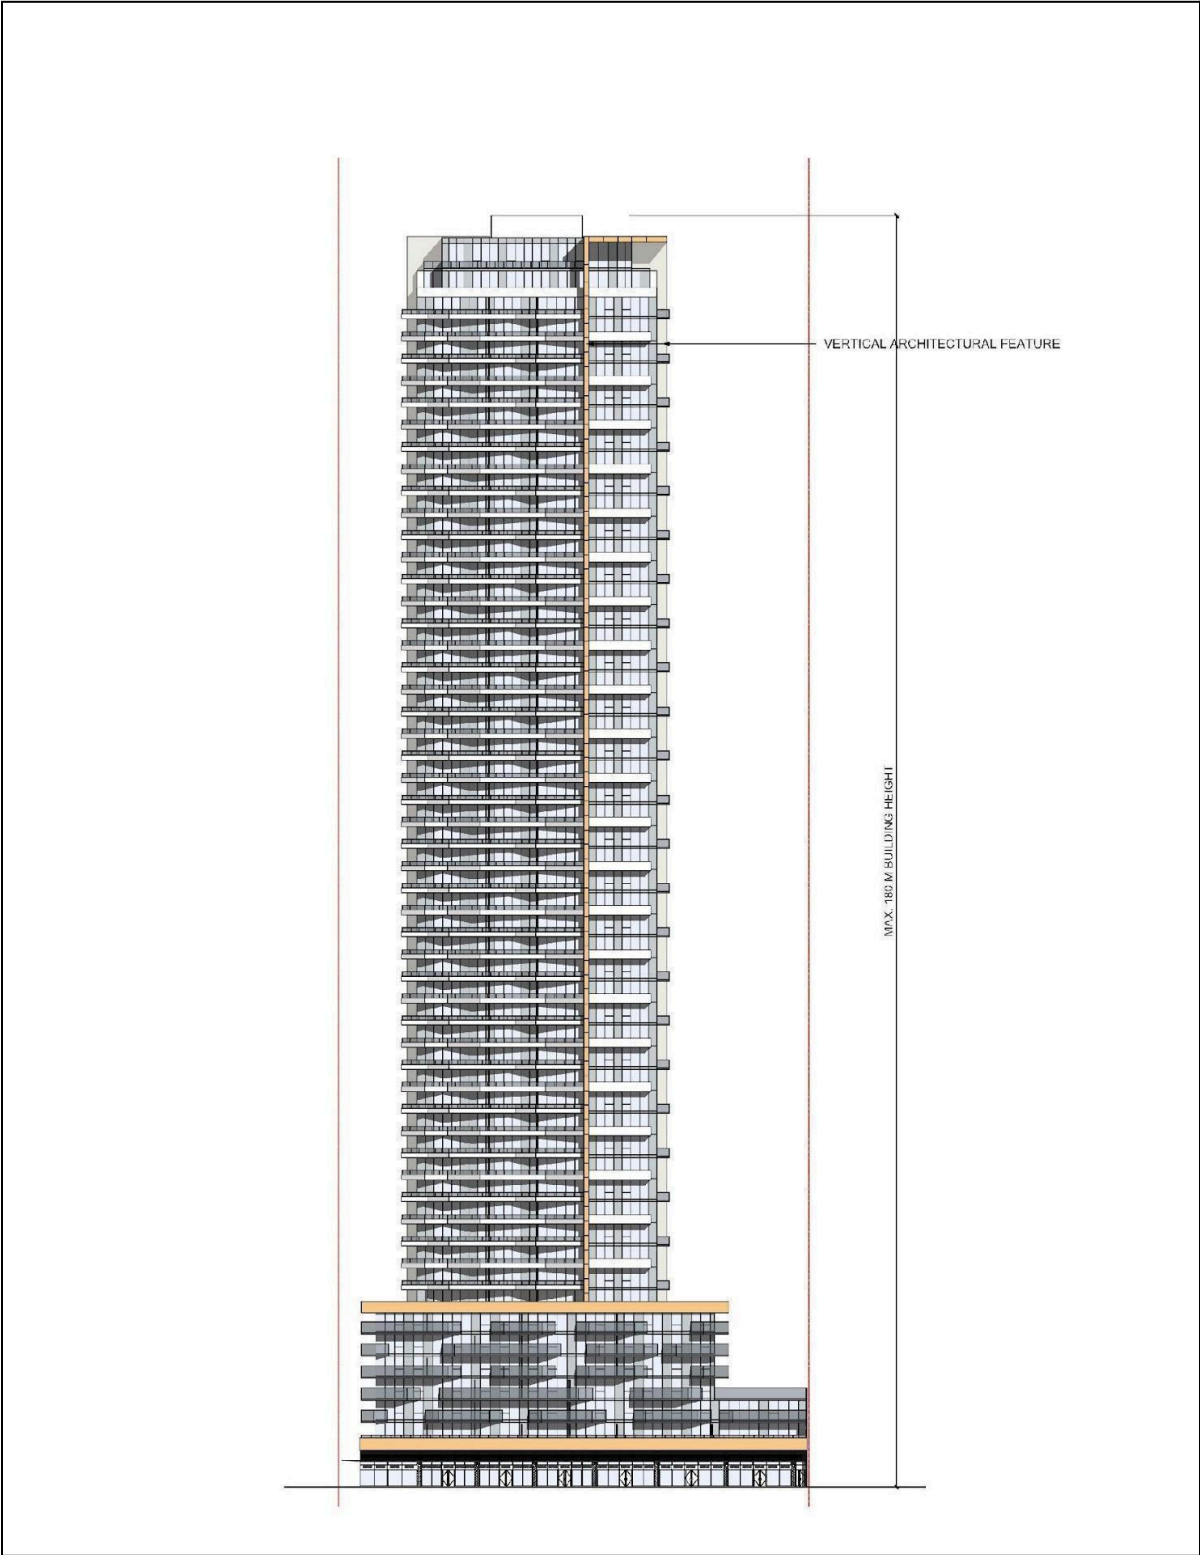

**APPENDIX 9: AREA B - EAST ELEVATION**

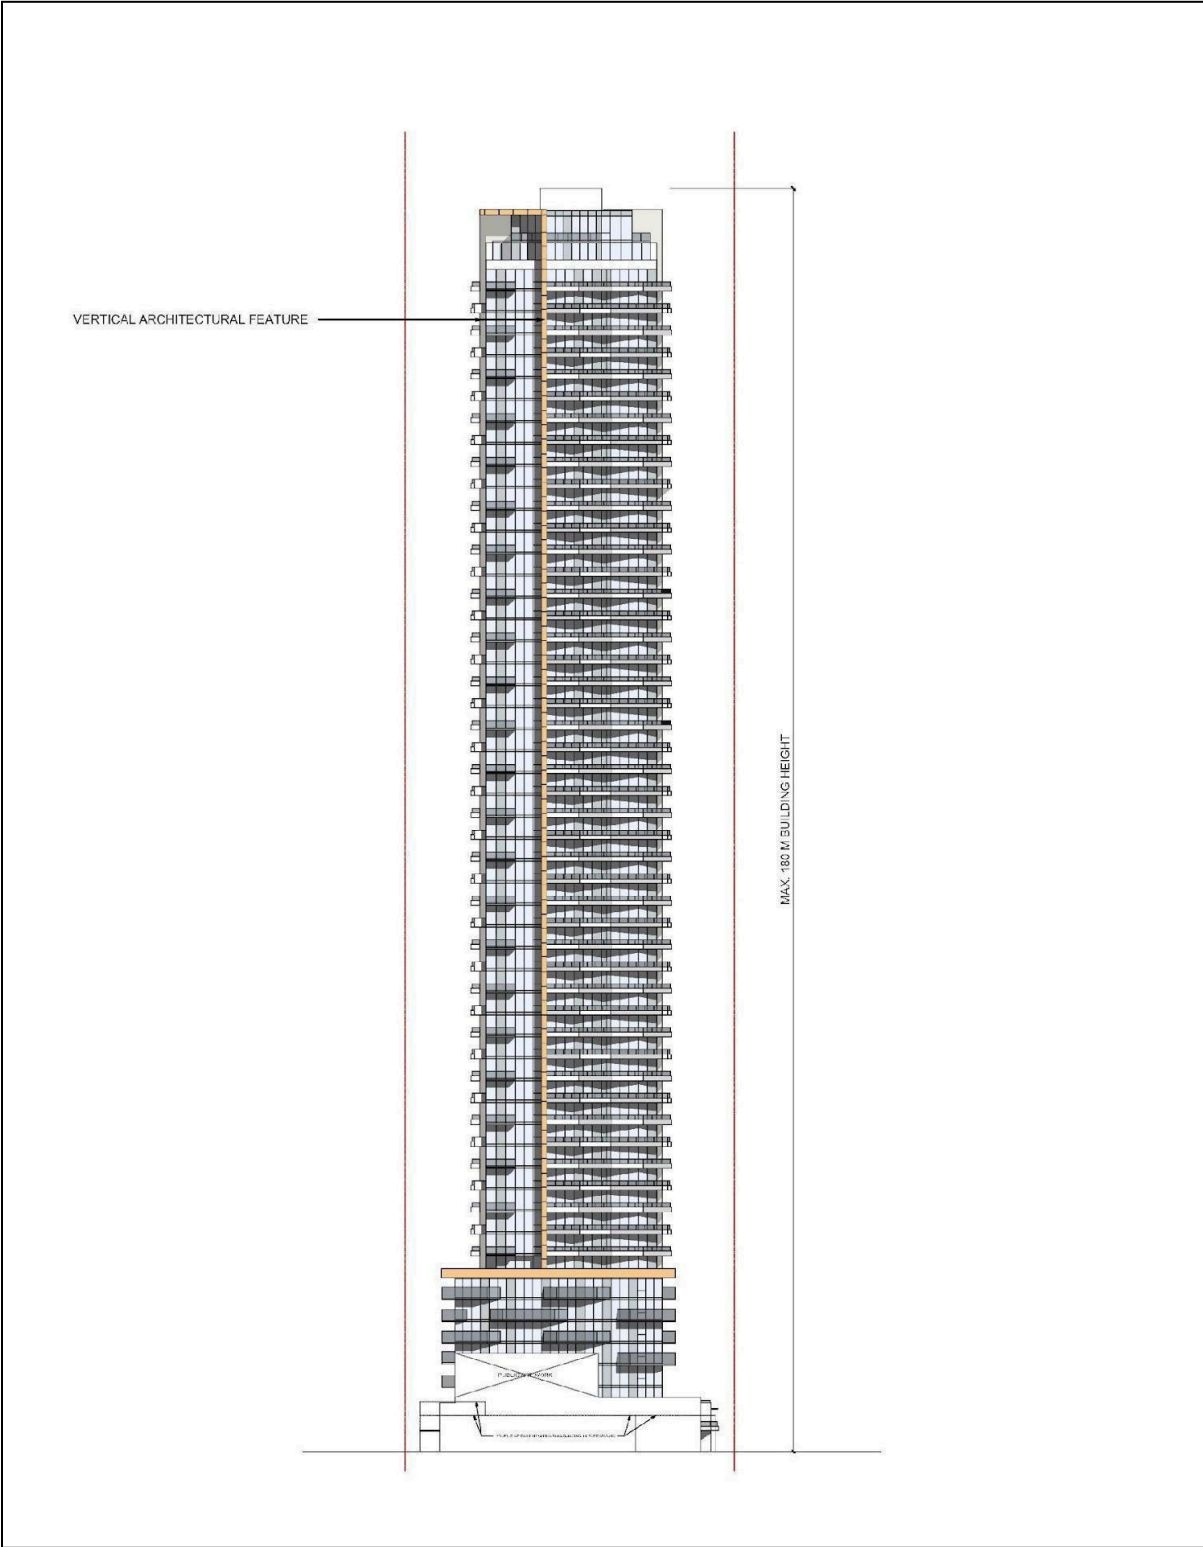

APPENDIX 10: AREA B - WEST ELEVATION

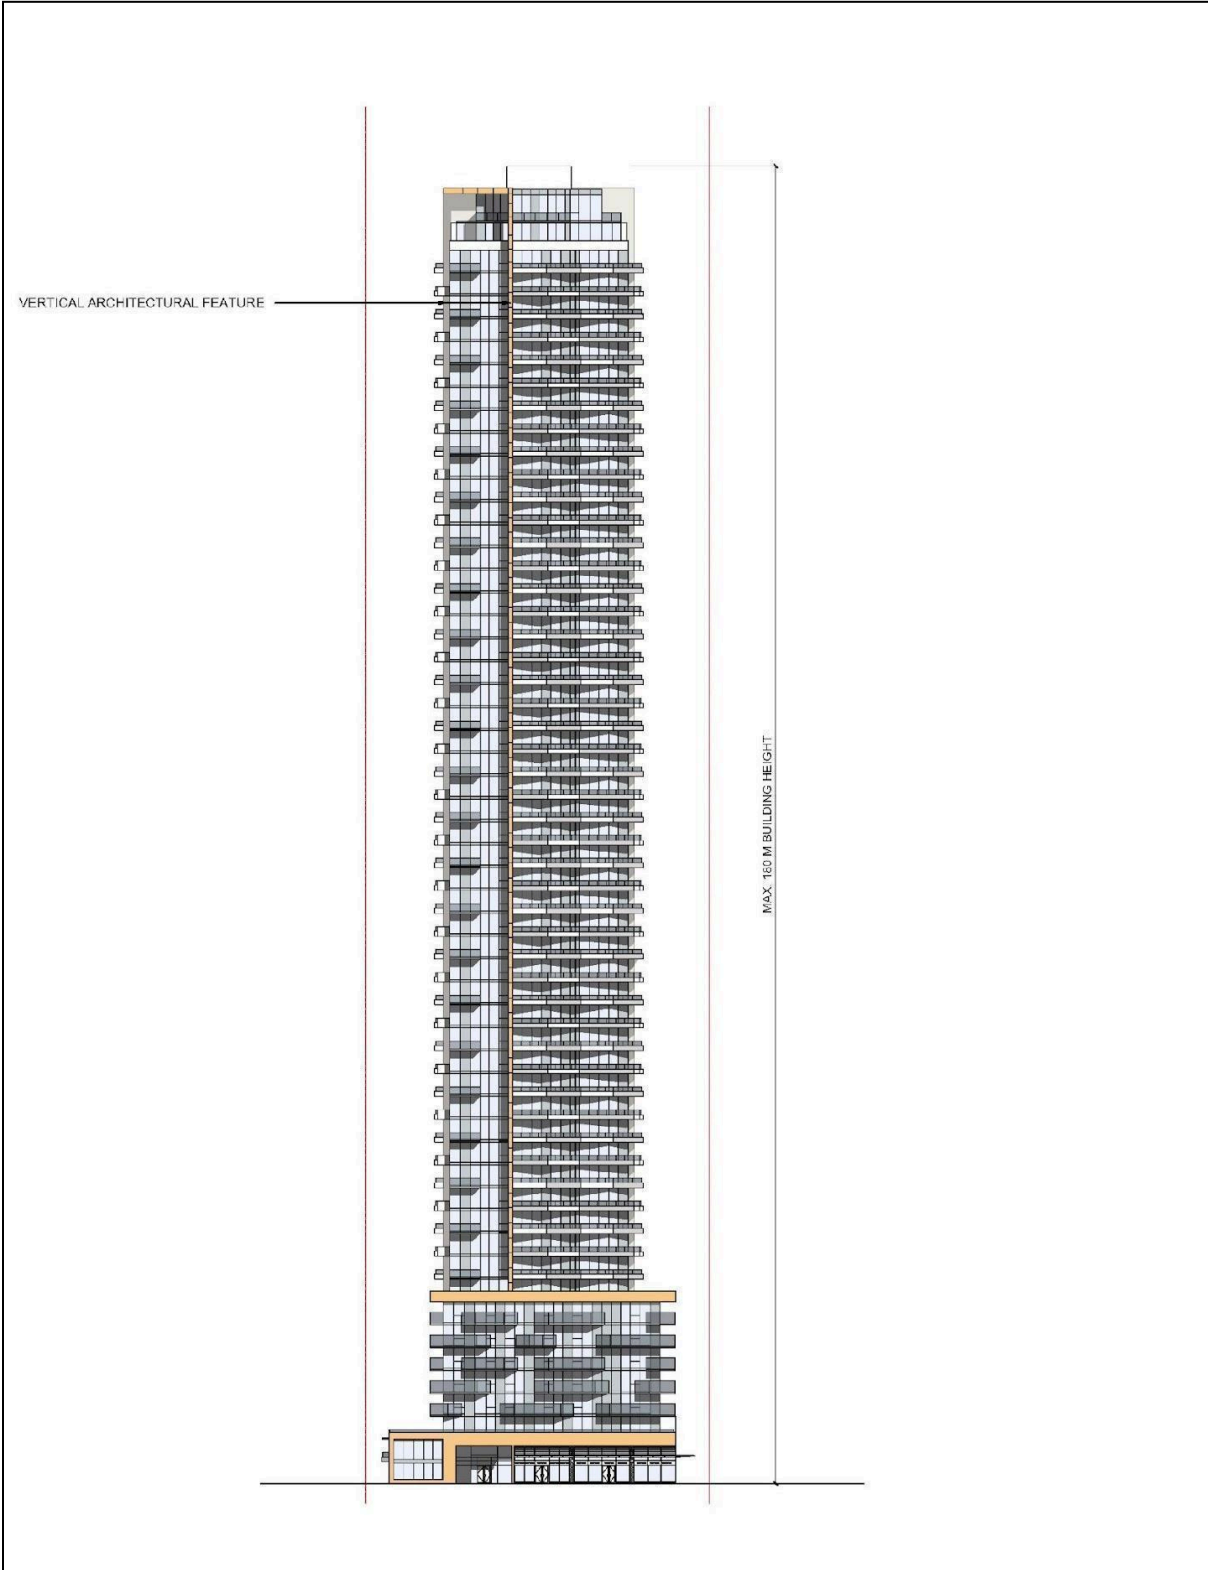

APPENDIX 11: PODIUM ELEVATIONS - AREA A



**WEST ELEVATION**



**NORTH ELEVATION**



**EAST ELEVATION**



**SOUTH ELEVATION**

**APPENDIX 12: PODIUM ELEVATIONS - AREA B – NORTH AND WEST**




**WEST ELEVATION**




**NORTH ELEVATION**

**APPENDIX 13: PODIUM ELEVATIONS - AREA B SOUTH AND EAST**

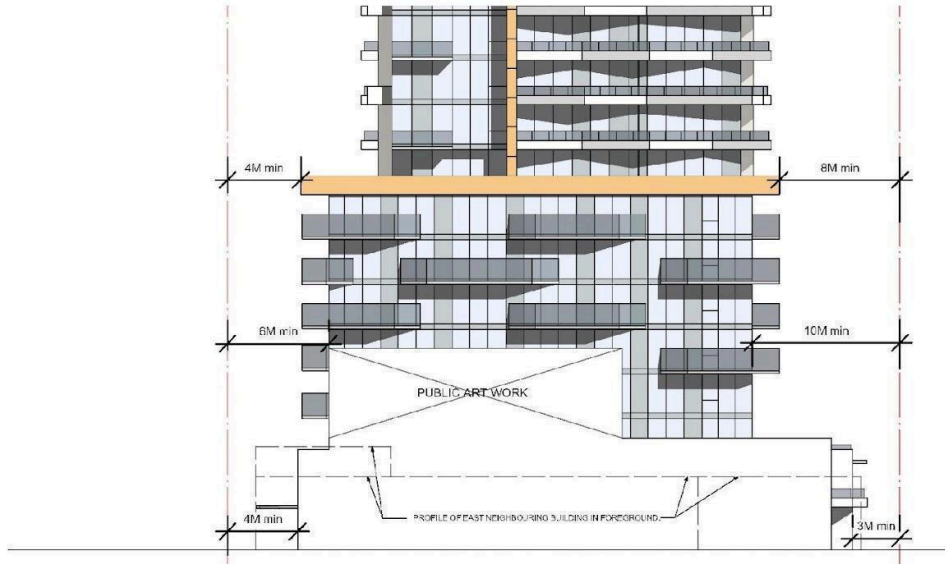

**EAST ELEVATION**

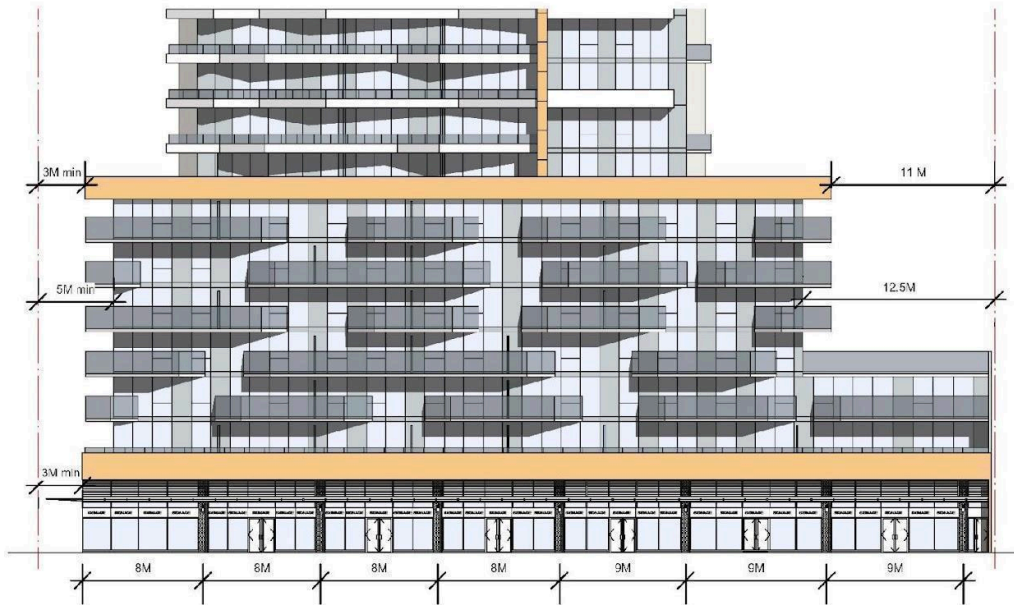

**SOUTH ELEVATION**